
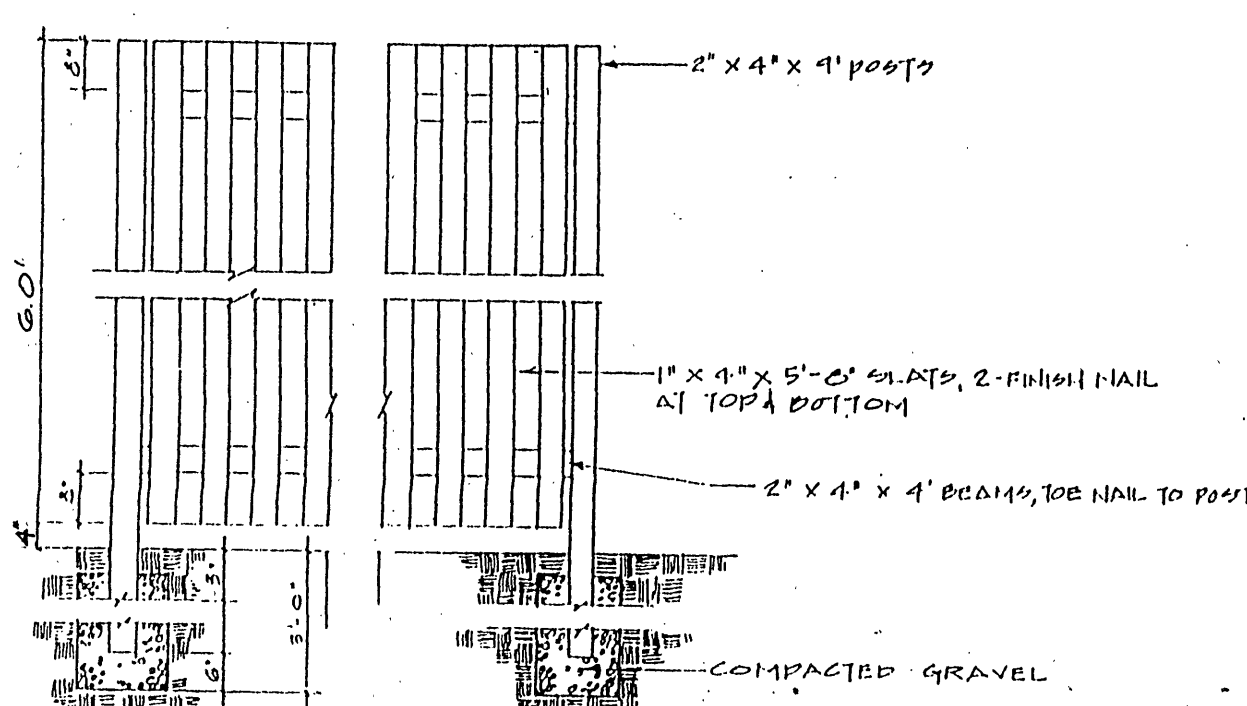


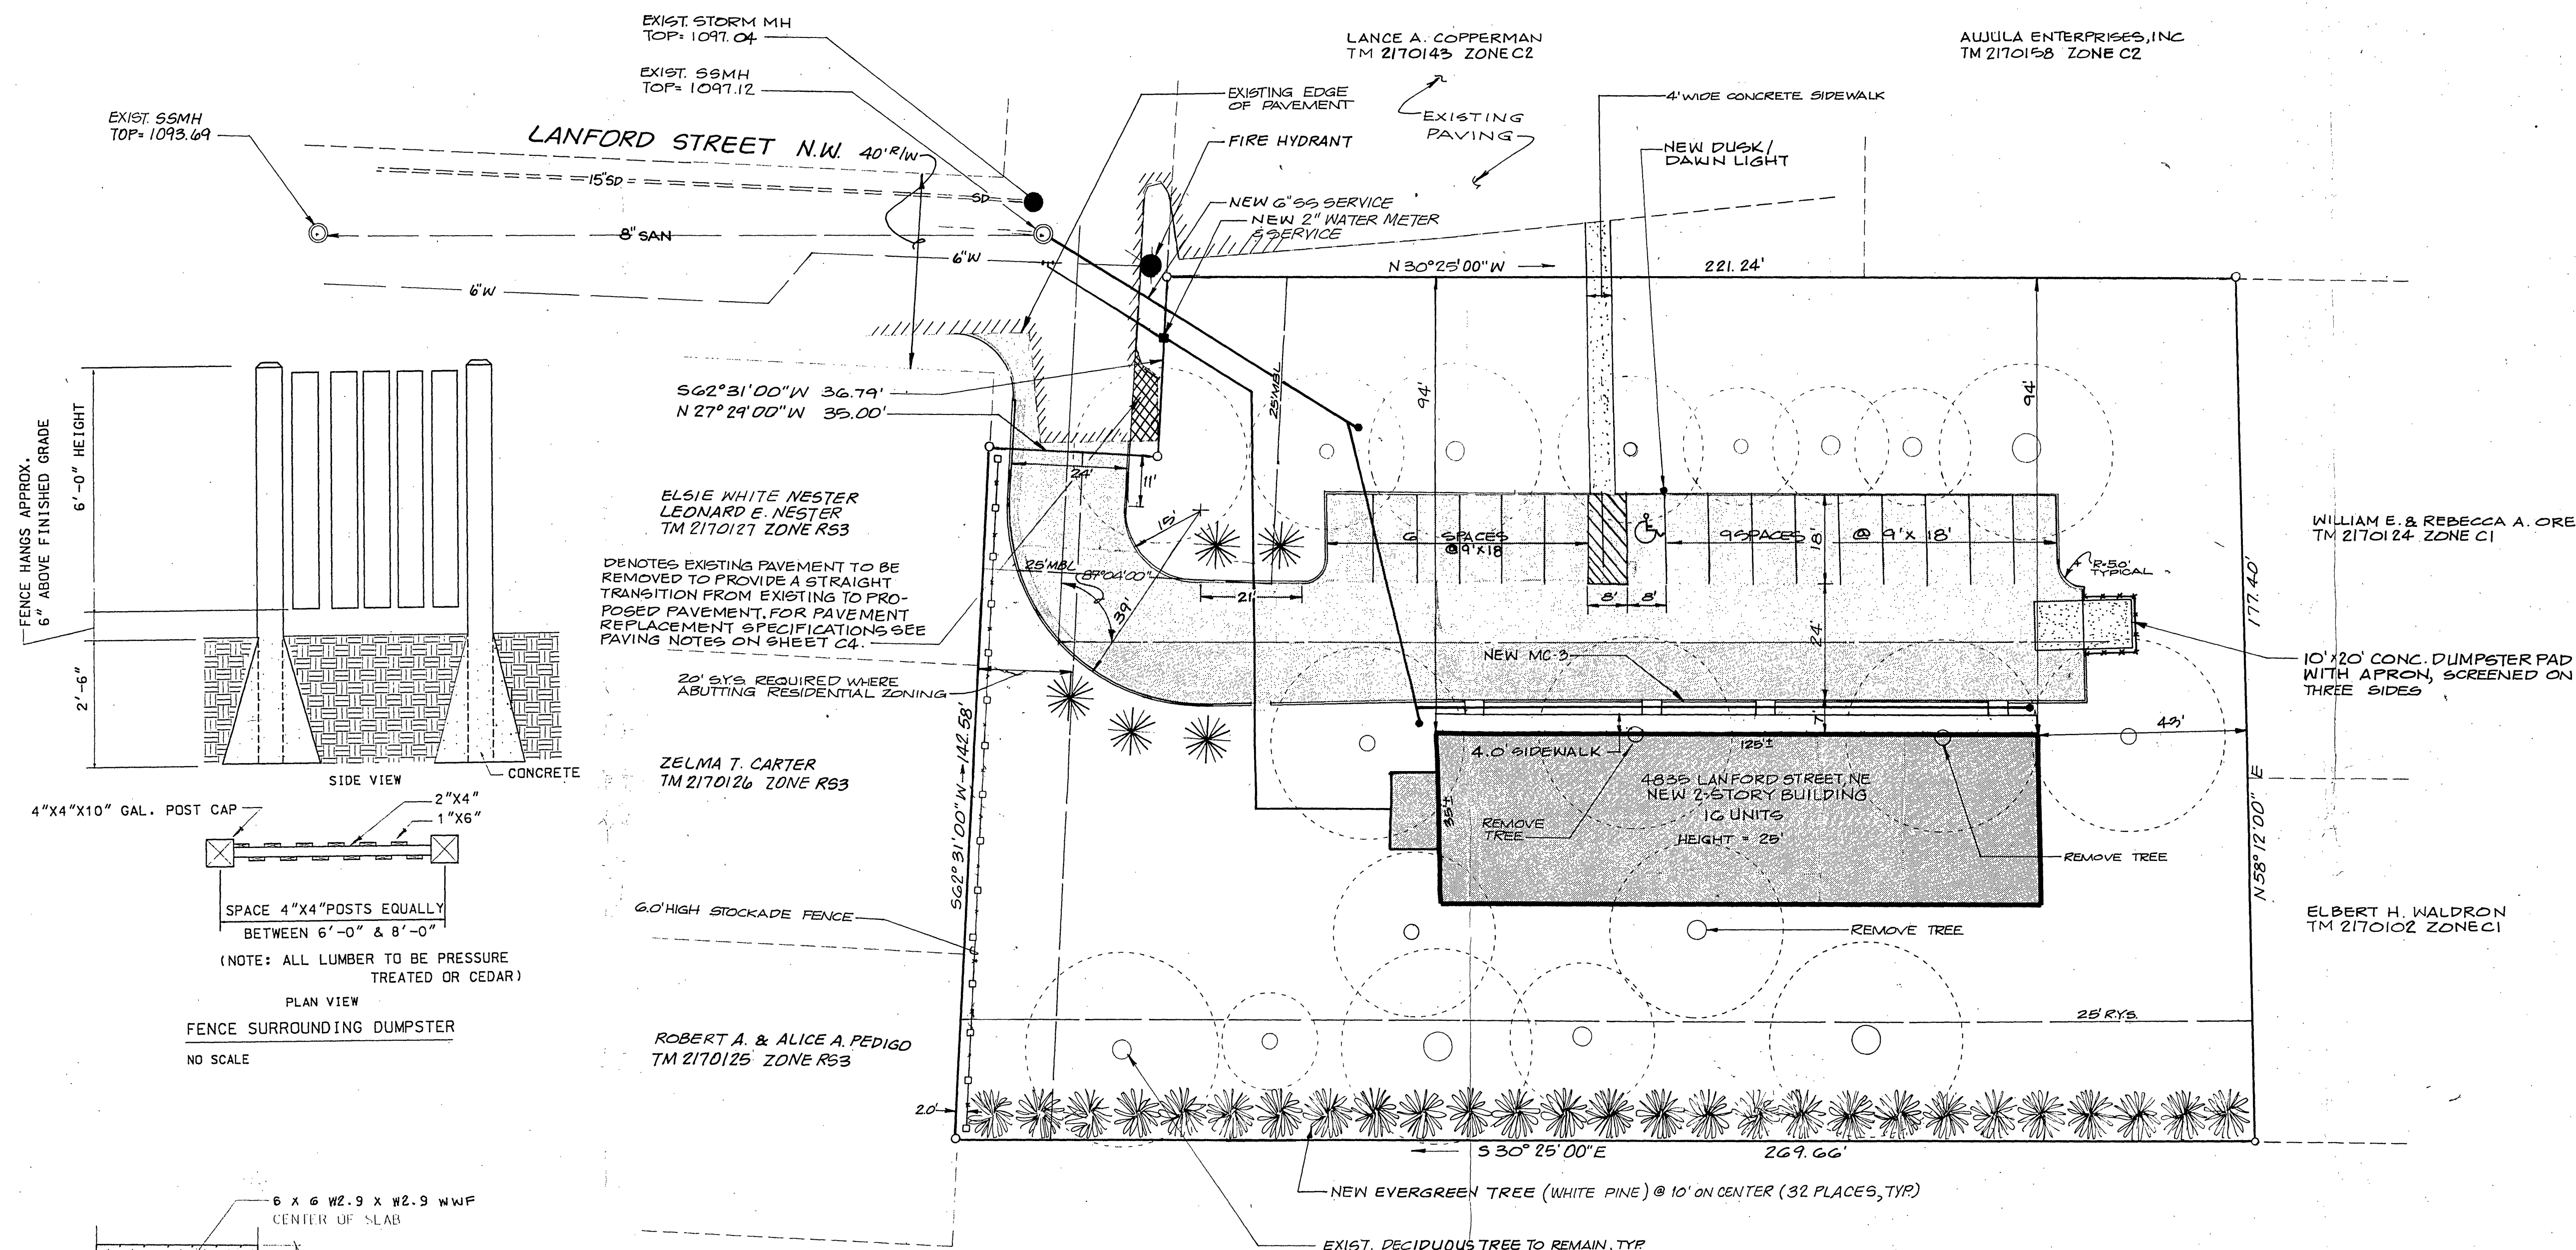

STOCKADE FENCE DETAIL
NO SCALE

SITE DIMENSIONAL PLAN
SCALE: 1" = 20'

APPROVED: _____
CITY ENGINEER, CITY OF ROANOKE
DATE _____