

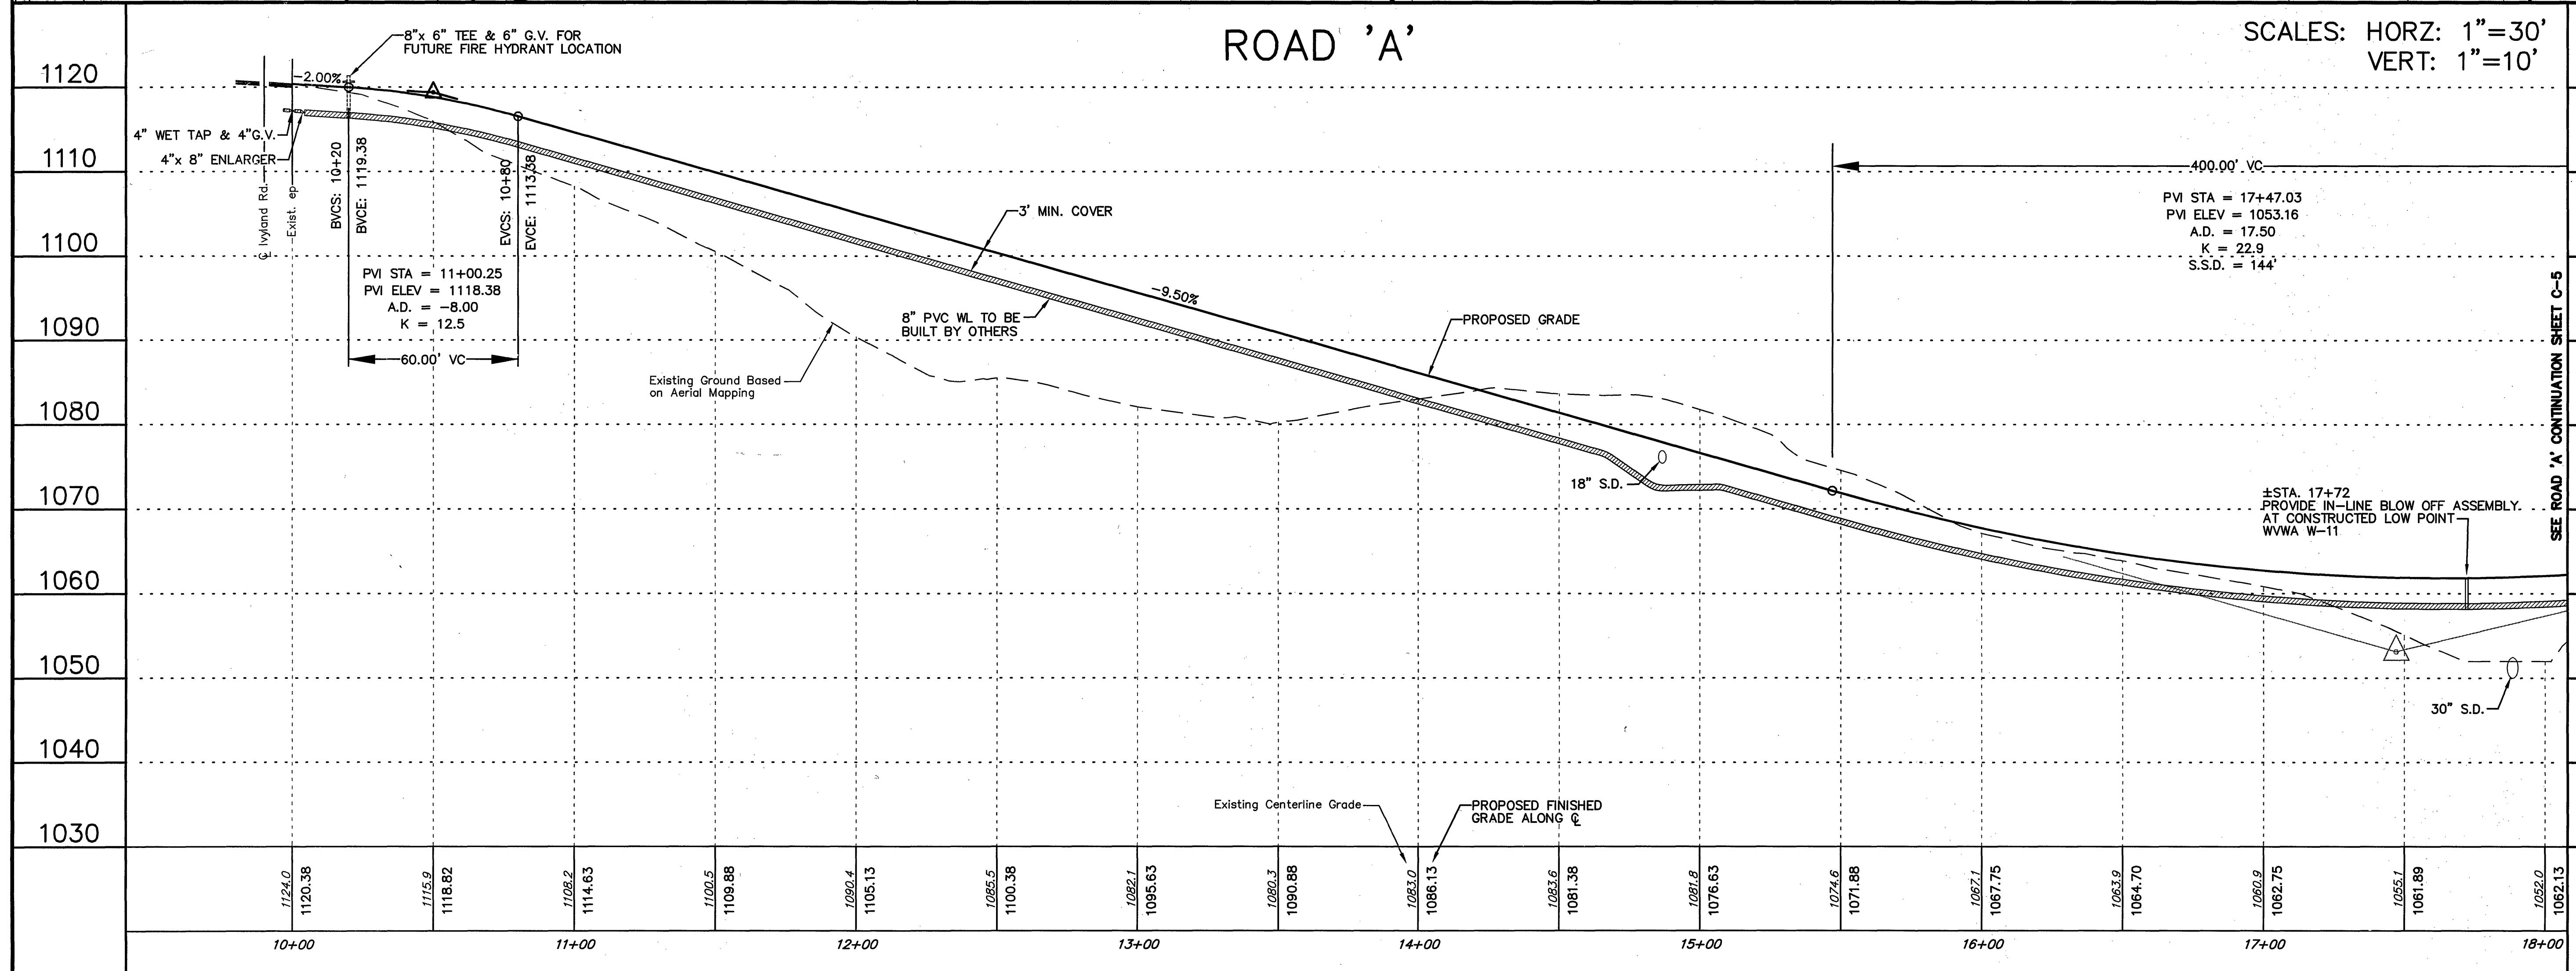


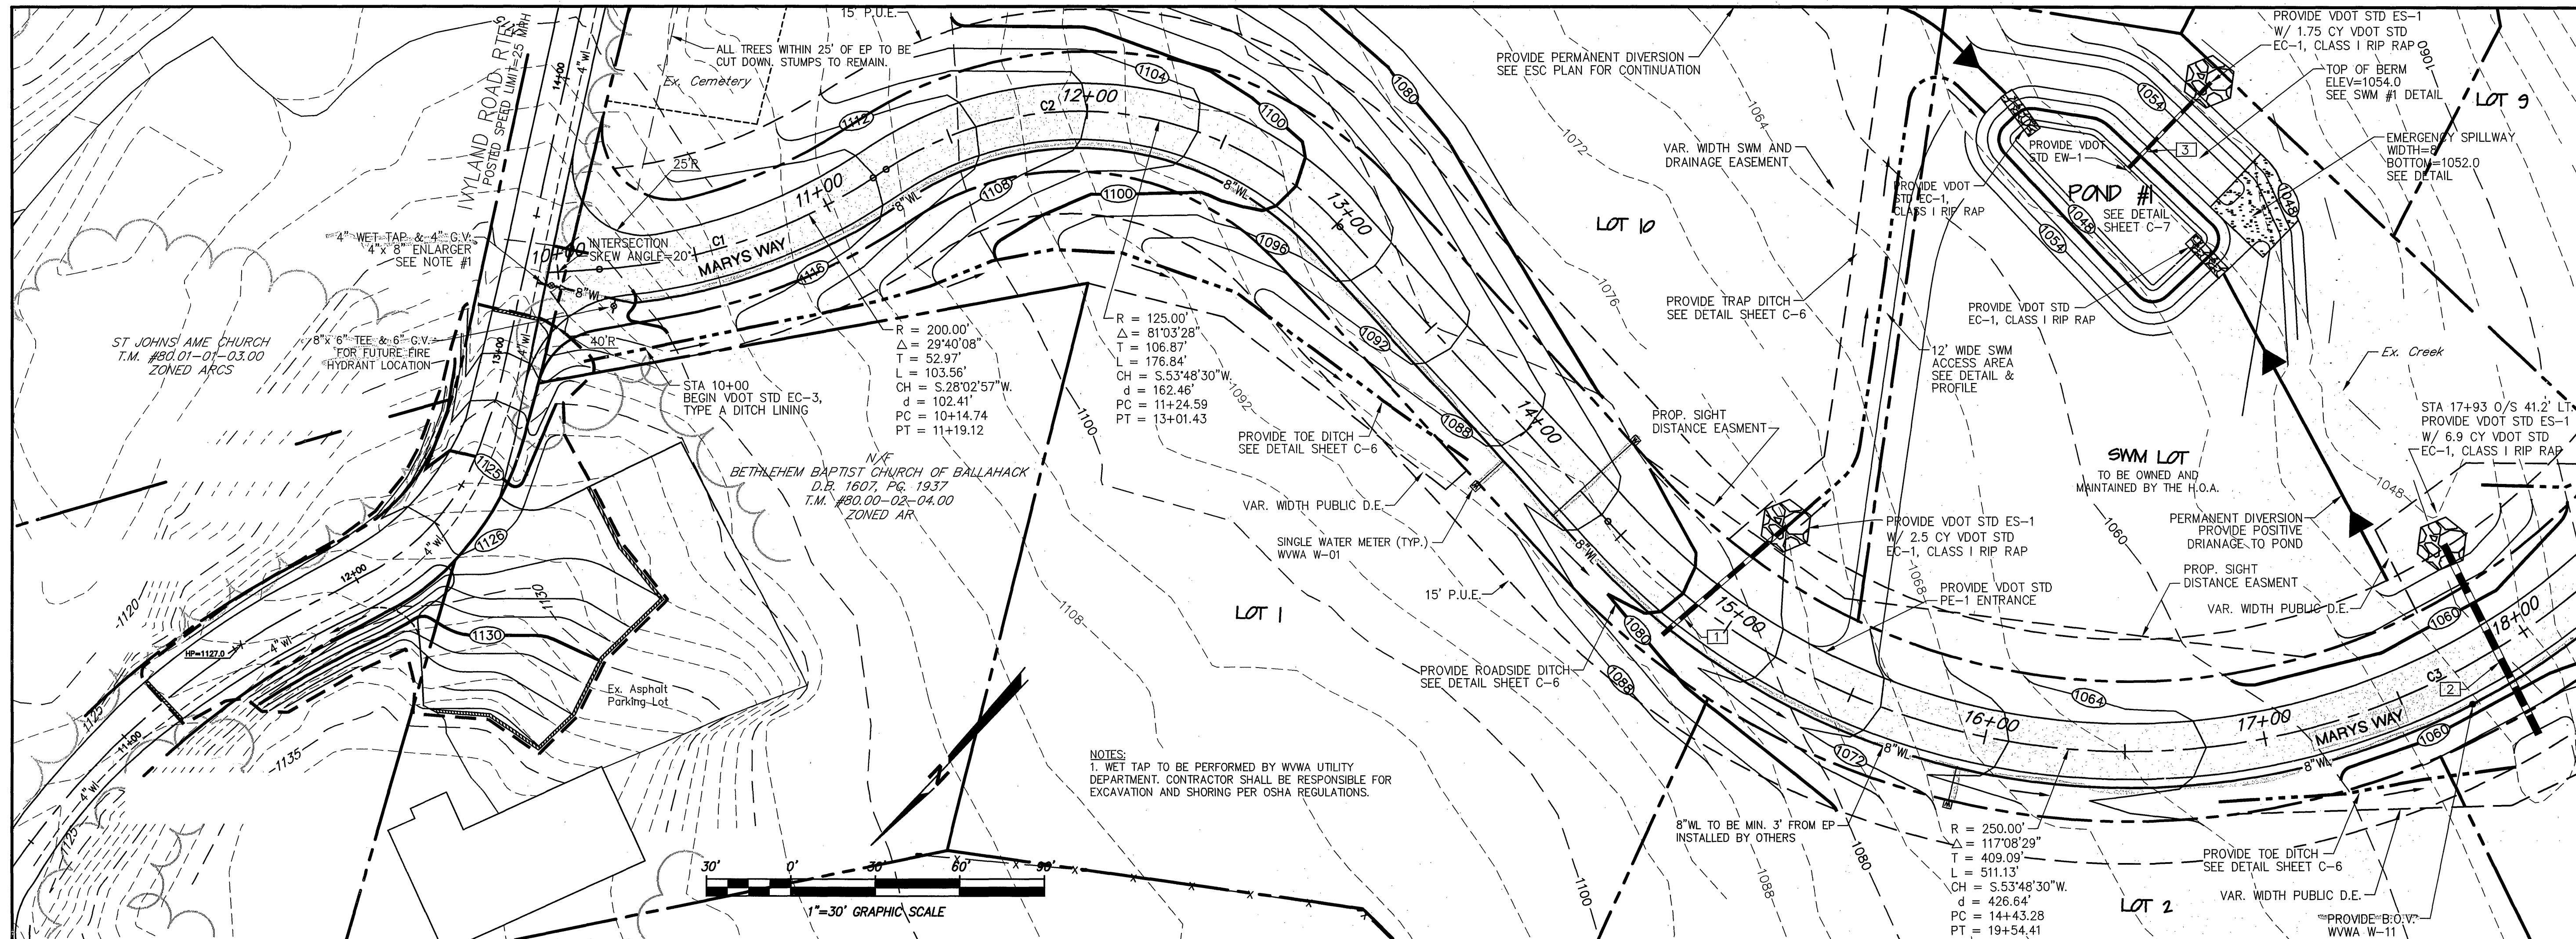

SEE SHEET C-5 FOR  
CONTINUATION OF ROAD PLANS

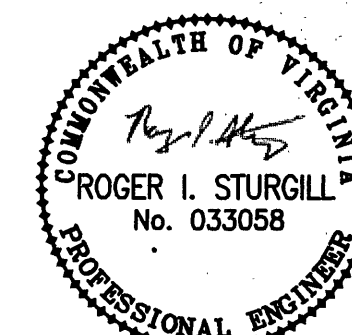

**BALZER**  
AND ASSOCIATES, INC.  
PLANNERS • ARCHITECTS  
ENGINEERS • SURVEYORS

1208 Corporate Circle  
Roanoke, Virginia 24018  
Phone: 540/772-9580  
FAX: 540/772-8950

501 Branchway Road  
Richmond, Virginia 23236  
Phone: 804/784-0971  
FAX: 804/784-2535

880 Technology Park Drive  
Suite 200  
Glenn Allen, Virginia 23059  
Phone: 804/655-0132  
FAX: 804/655-0133

102 Hubbard Street  
Buckleburg, Virginia 24060  
Phone: 540/961-0961  
FAX: 540/961-0962

1887 Commerce Road  
Suite 201  
Verona, Virginia 24482  
Phone: 540/248-2920  
FAX: 540/248-2921

**LARK'S RIDGE  
ESTATES**  
ROAD PLAN & PROFILE  
ROANOKE COUNTY, VIRGINIA

DRAWN BY: CPB  
DESIGNED BY: CPB  
CHECKED BY: JVJ  
DATE: 06/26/2006  
REVISIONS:  
07/28/2006  
09/01/2006  
10/13/2006  
01/10/2007  
02/06/2007

AS - BUILT  
6/21/2007  
SCALE: 1"=30'  
SHEET NO.

**C-3**  
JOB NO.  
R0600104.00