
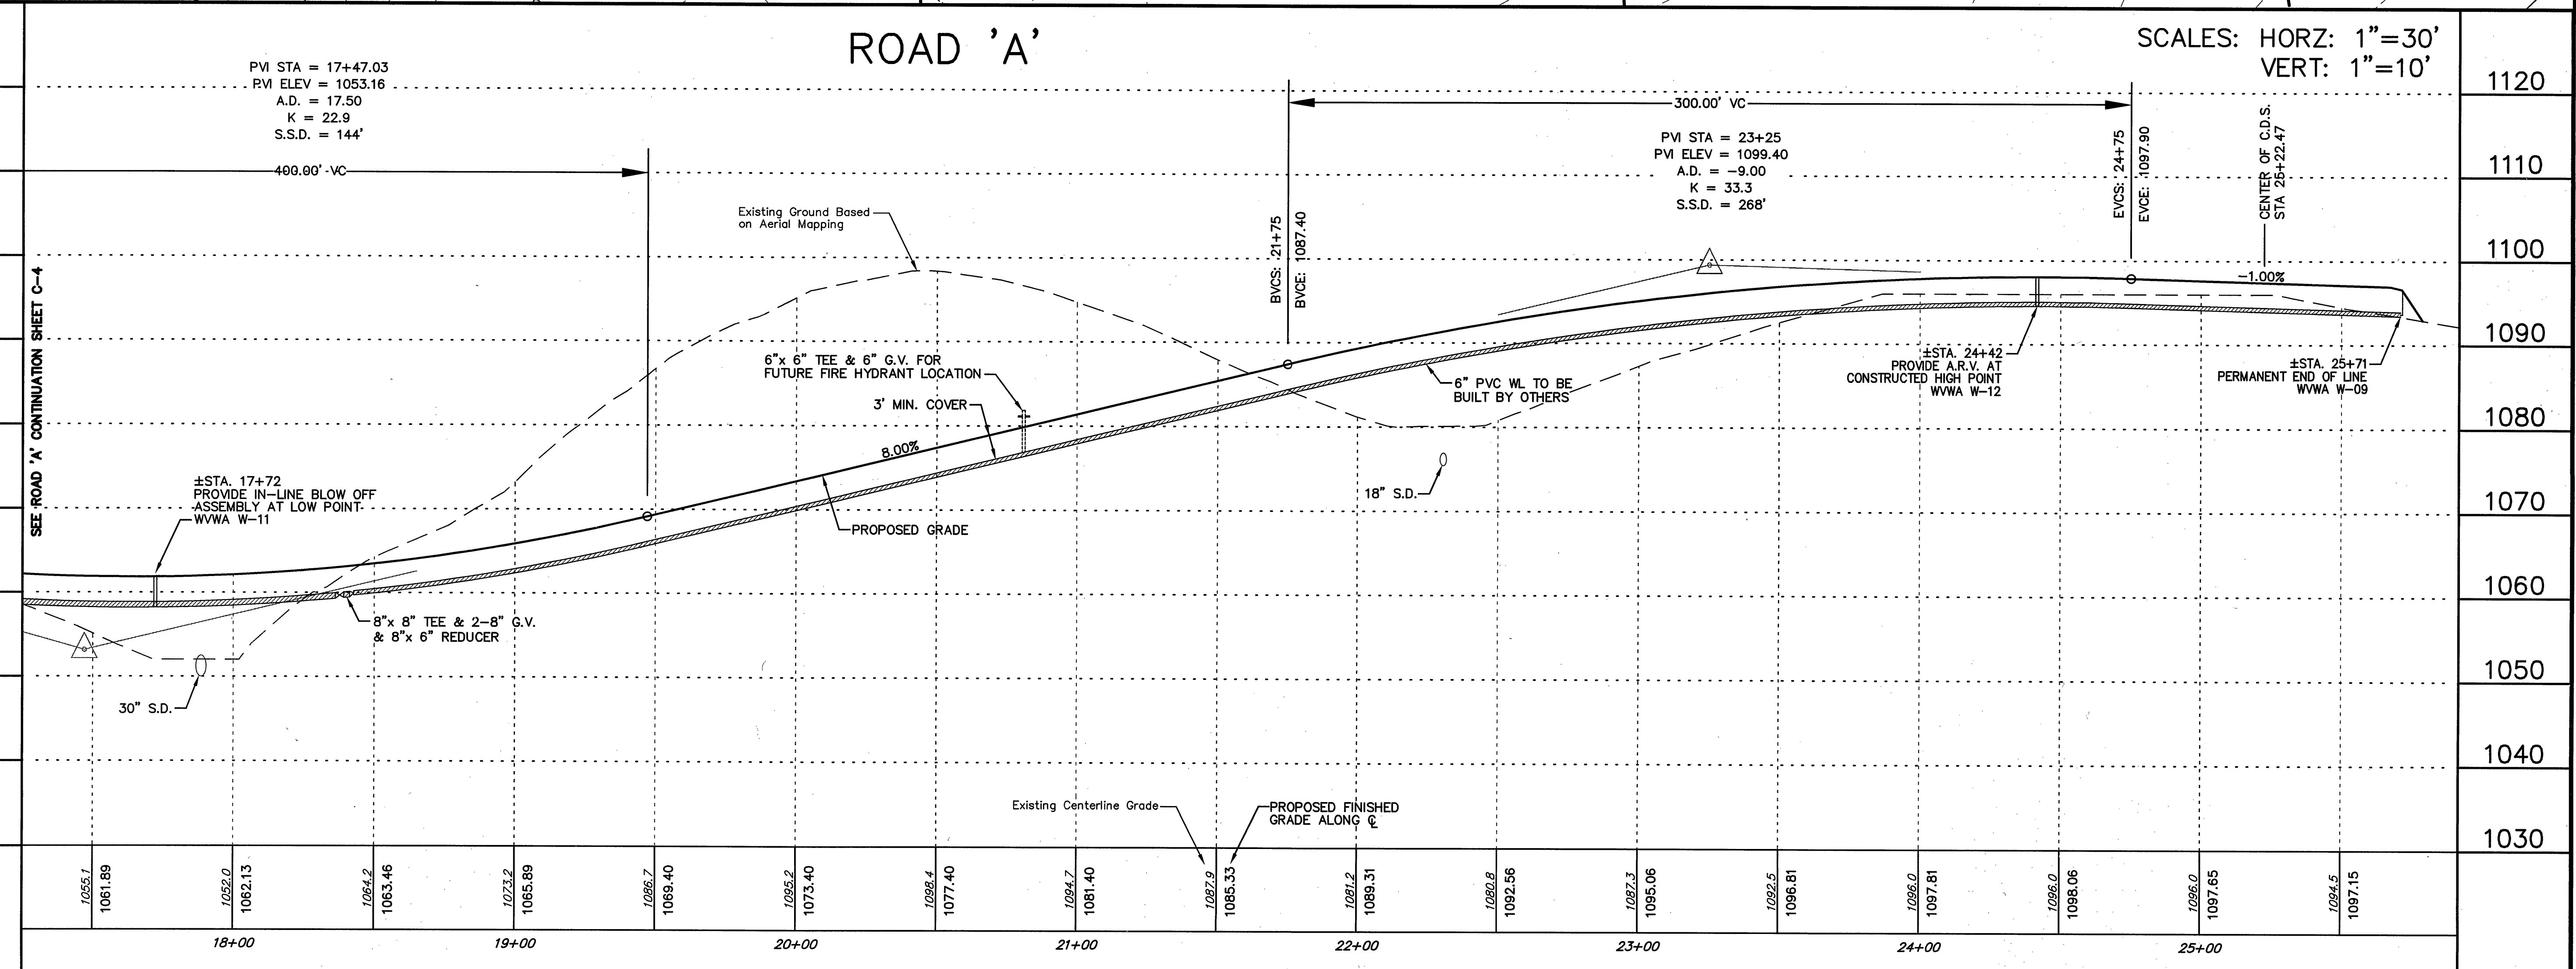


SEE SHEET C-4 FOR
CONTINUATION OF ROAD PLANS

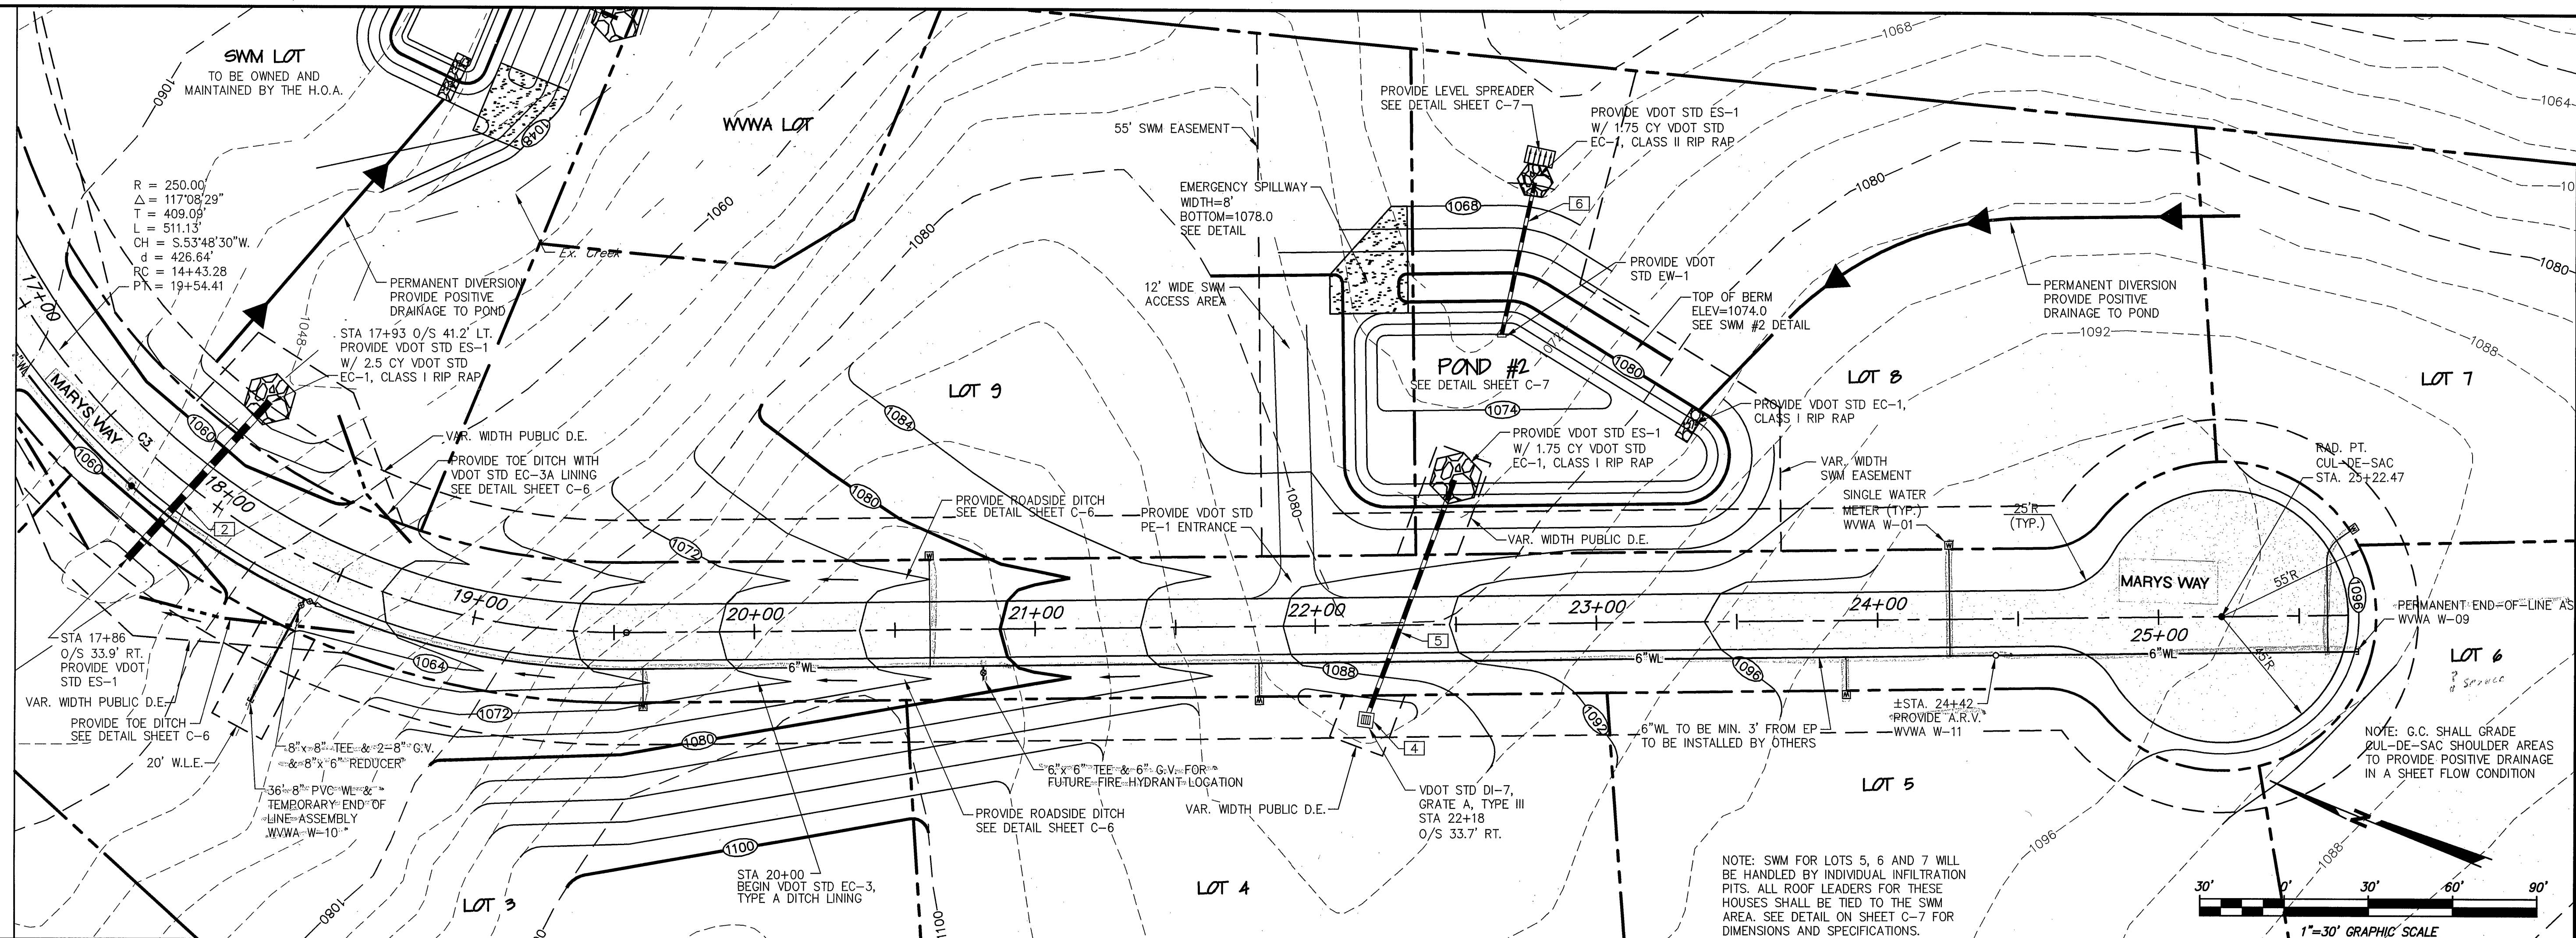

LARK'S RIDGE
ESTATES

ROAD PLAN & PROFILE

ROANOKE COUNTY, VIRGINIA

DRAWN BY: CPB
DESIGNED BY: CPB
CHECKED BY: JVJ
DATE: 06/26/2006
REVISIONS:
07/28/2006
09/01/2006
10/13/2006
01/10/2007
02/06/2007

AS - BUILT

[6/21/2007

SCALE: 1"=30'

SHEET NO.

C-4

JOB NO.
R0600104.00