



www.balzer.cc

Roanoke
New River Valley
Richmond
Staunton
Harrisonburg

REGISTERED LAND DEVELOPMENT ENGINEERING
LAND DEVELOPMENT ENGINEERING
LAND USE PLANNING & ZONING
LANDSCAPE ARCHITECTURE
LAND SURVEYING
ARCHITECTURE
STRUCTURAL ENGINEERING
TRANSPORTATION ENGINEERING
ENVIRONMENTAL & SOIL SCIENCE
WATER AND SEWERAGE & STREET CULVERTS

Balzer and Associates, Inc.
1208 Corporate Circle
Roanoke, VA 24019
540-772-8580
FAX 540-772-8050





LAUREL CREST TOWNHOMES
5356 & 5372 INDIAN GRAVE ROAD
WESTERN VIRGINIA REGIONAL DETAILS II
CAVE SPRING DISTRICT
ROANOKE COUNTY, VIRGINIA

DRAWN BY CPB
DESIGNED BY CPB
CHECKED BY BTC
DATE 9/5/2018
SCALE AS NOTED

REVISIONS:
10/16/2018
10/31/2018
2/7/2019
2/26/2019
8/16/2019 P.R. #1

SHEET NO.
C15
JOB NO. 04170065.00

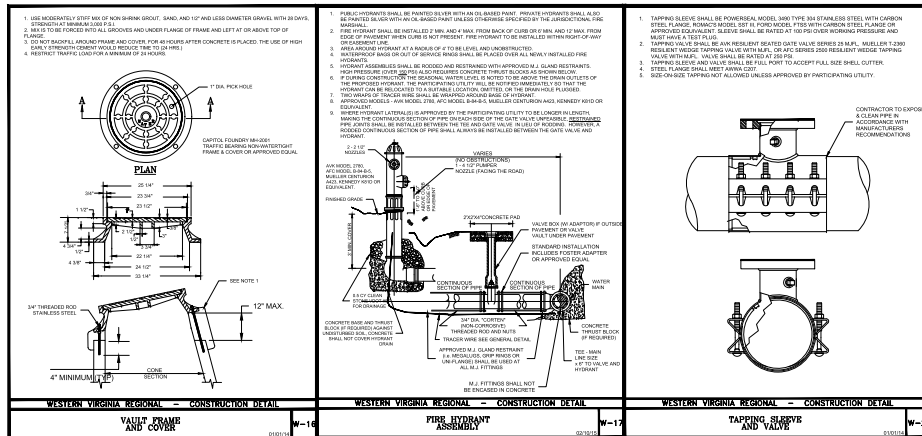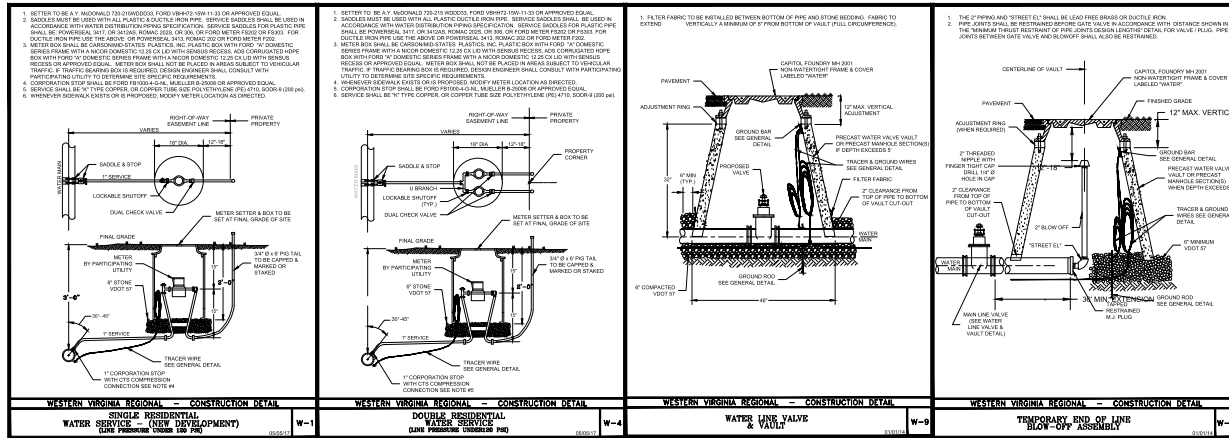

APPROVED, 6/26/2020