
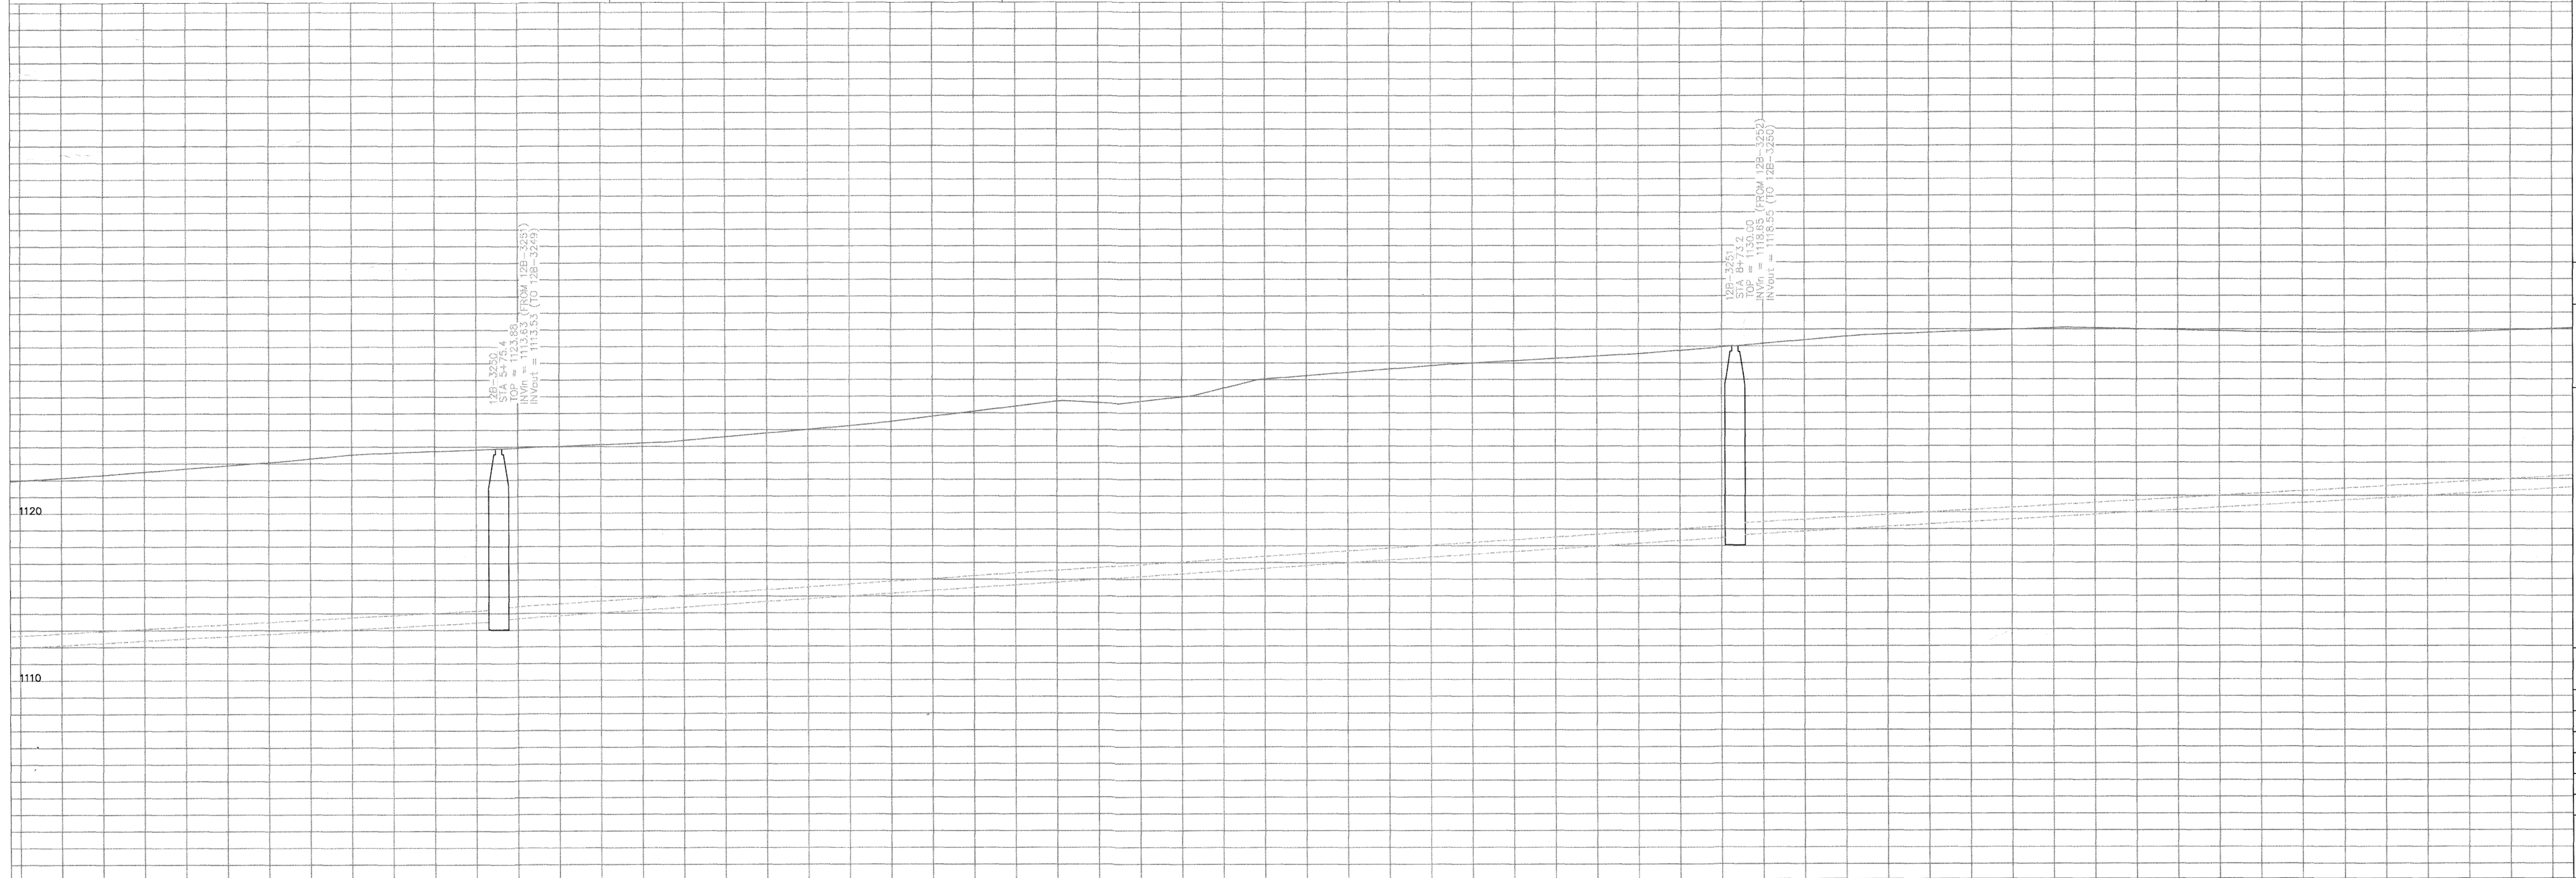


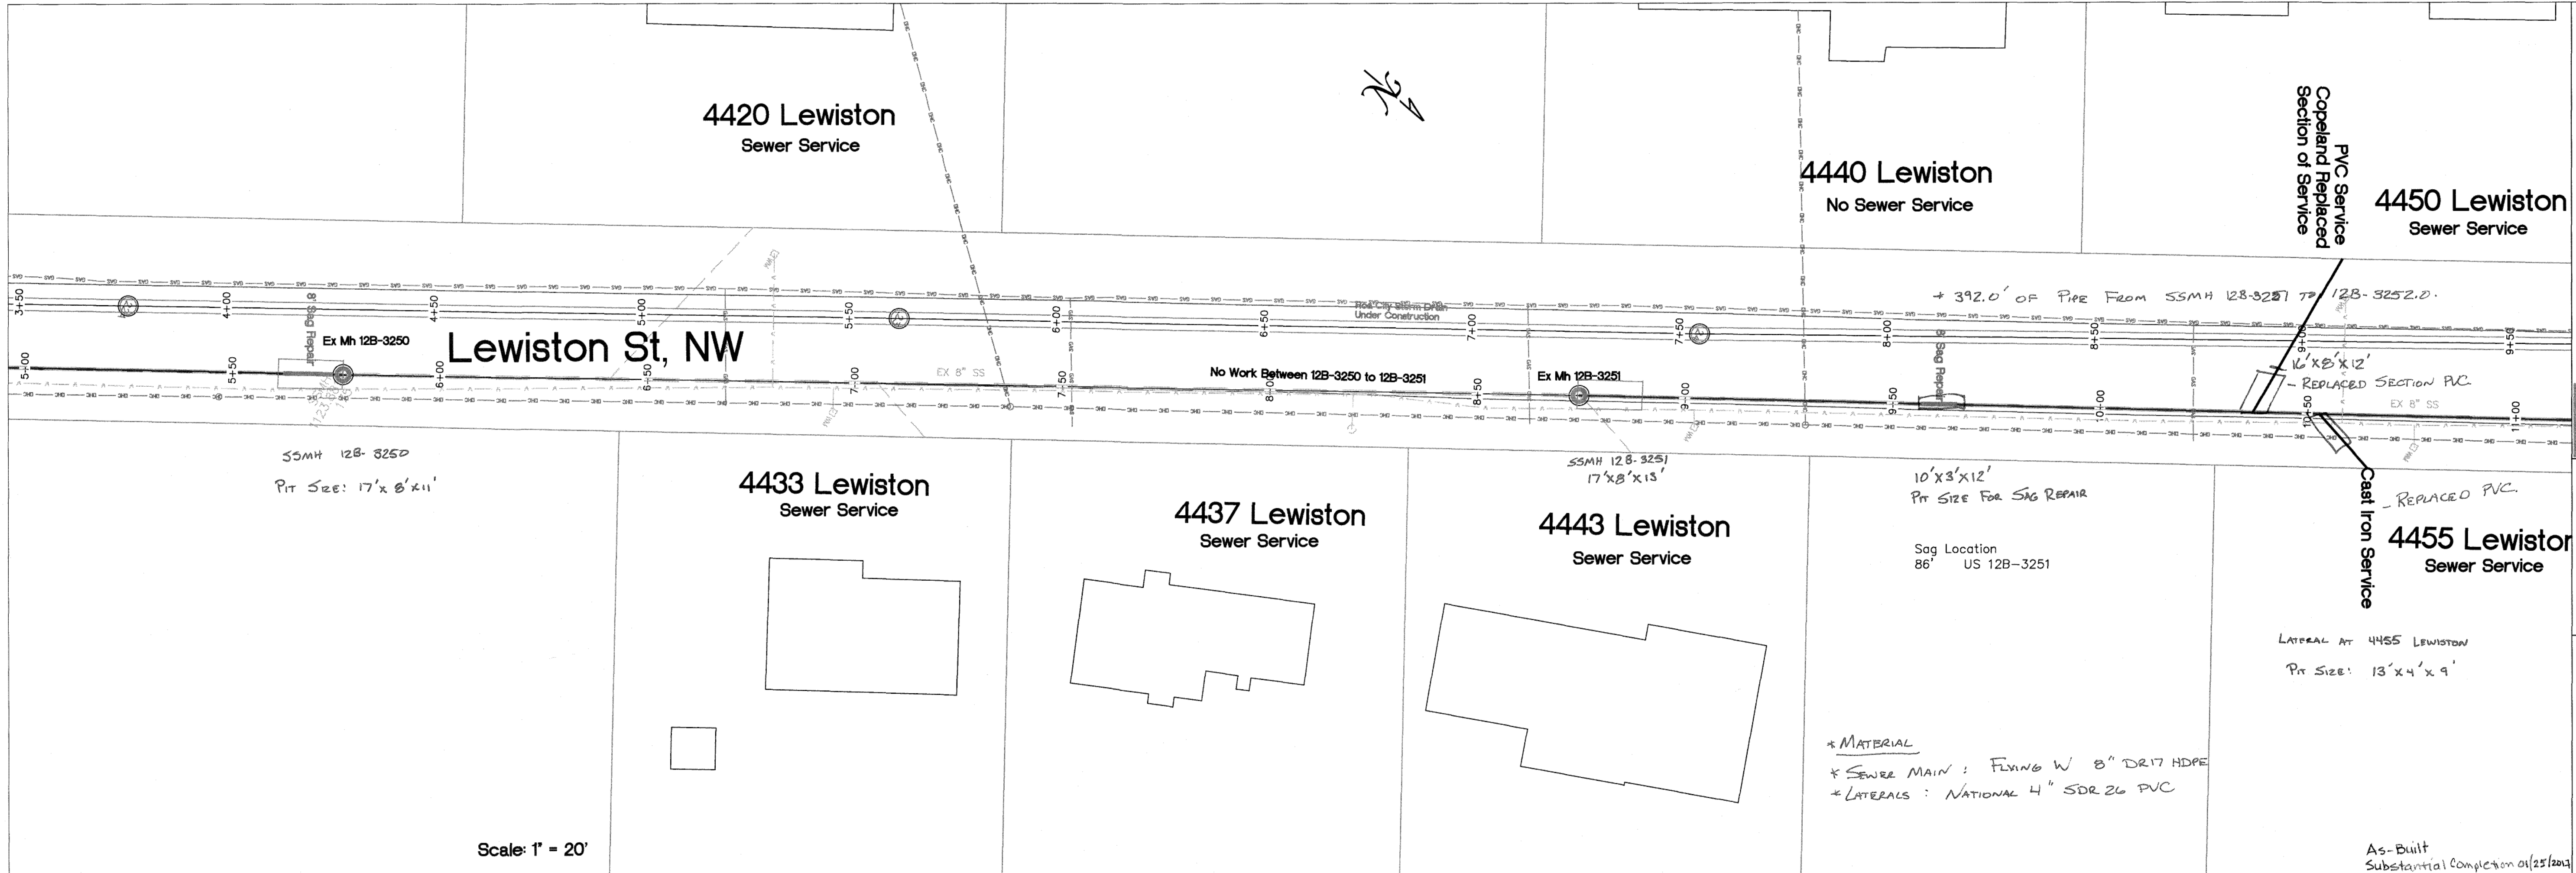

WESTERN VIRGINIA
WATER AUTHORITY
ENGINEERING SERVICES
601 S JEFFERSON ST, SUITE 300
ROANOKE, VA 24011
540-853-5641 or 540-853-5770

Laurel Ridge/Lewiston

PLAN & PROFILE

Rev	Description	Date	By

Designed: _____
Drawn: Cassandra Altice
Checked: _____
Approved: _____
Date: _____
Project: _____

2
Sheet 2 of 4