
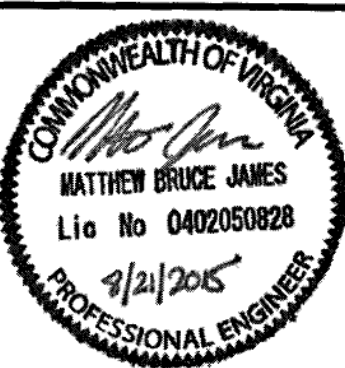
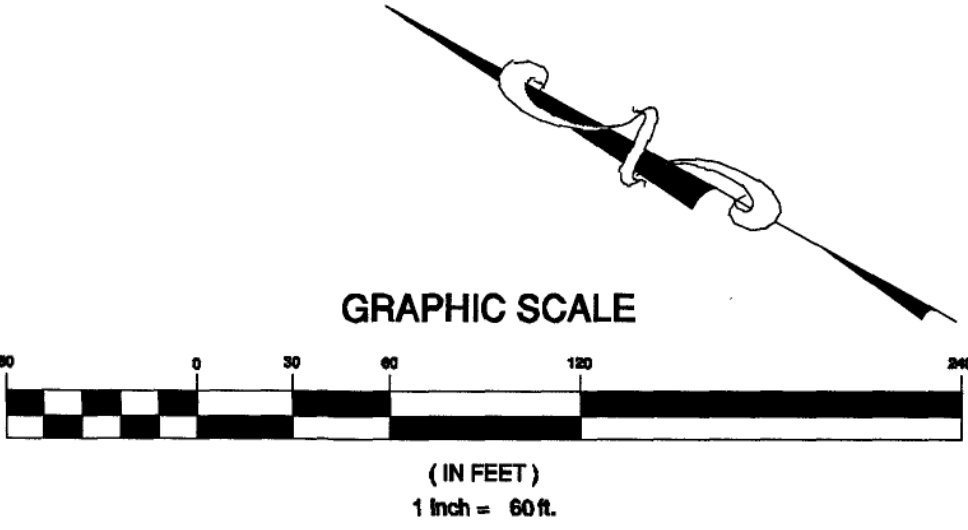


P:\14120B\14120B-01\14120B-01.dwg August 21, 2015 3:55:04 PM

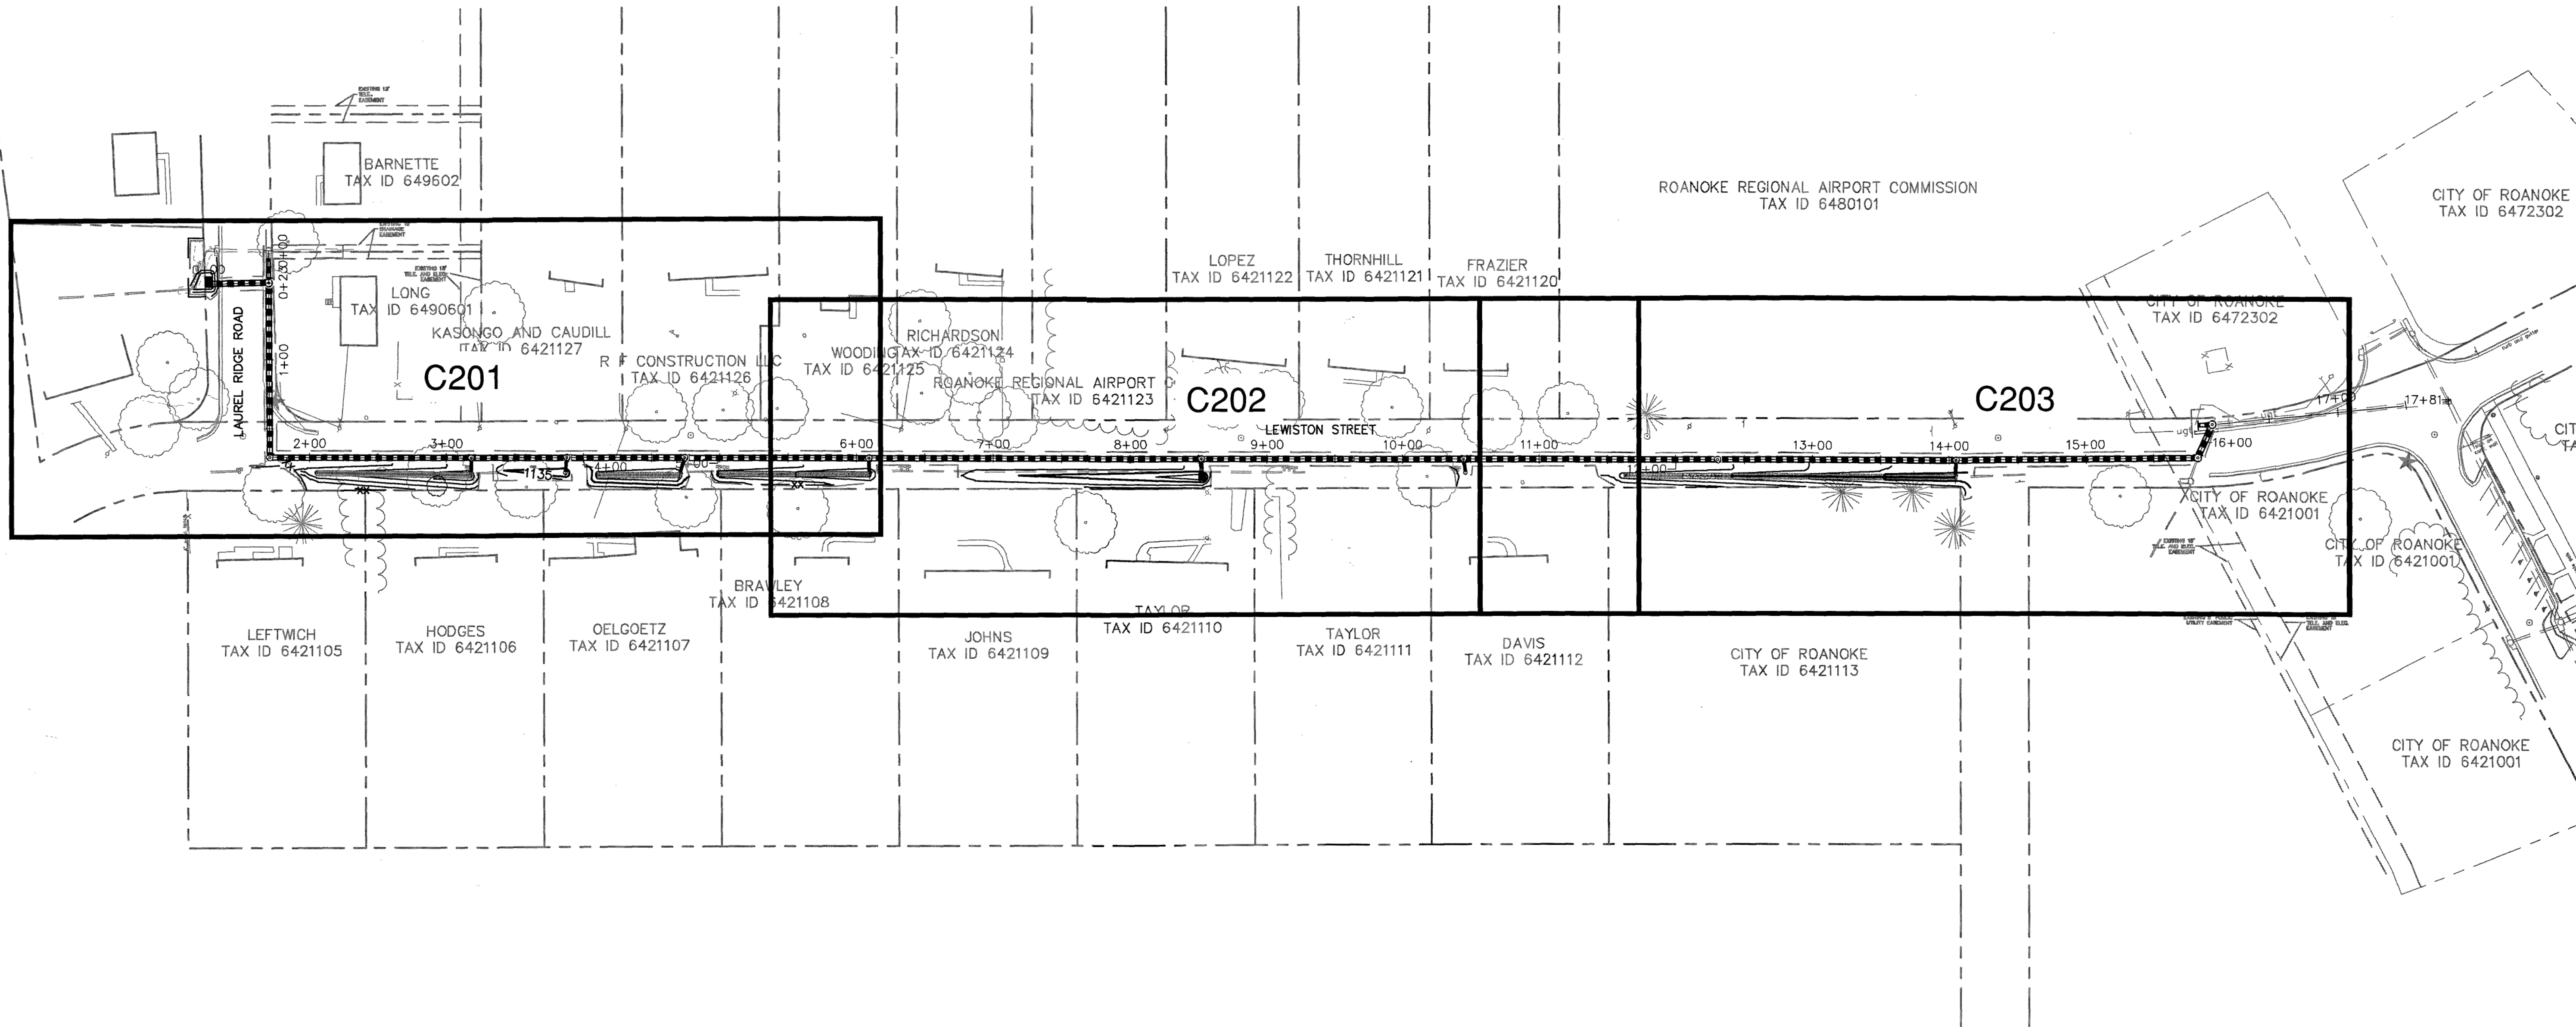

Draper Aden Associates
Engineering • Surveying • Environmental Services
Blacksburg, VA
2208 South Main Street
Blacksburg, VA 20600
540-552-0444 Fax: 540-552-0291
www.daa.com

Richmond, VA
Charlottesville, VA
Hampton Roads, VA

KEY SHEET
LAUREL RIDGE RD / LEWISTON ST
DRAINAGE IMPROVEMENTS
ROANOKE, VIRGINIA

REVISIONS	
DESIGNED BY:	MBJ
DRAWN BY:	AJH
CHECKED BY:	LBL
SCALE:	1" = 60'
DATE:	AUGUST 21, 2015
PROJECT NUMBER:	B14120B-01
C200	