


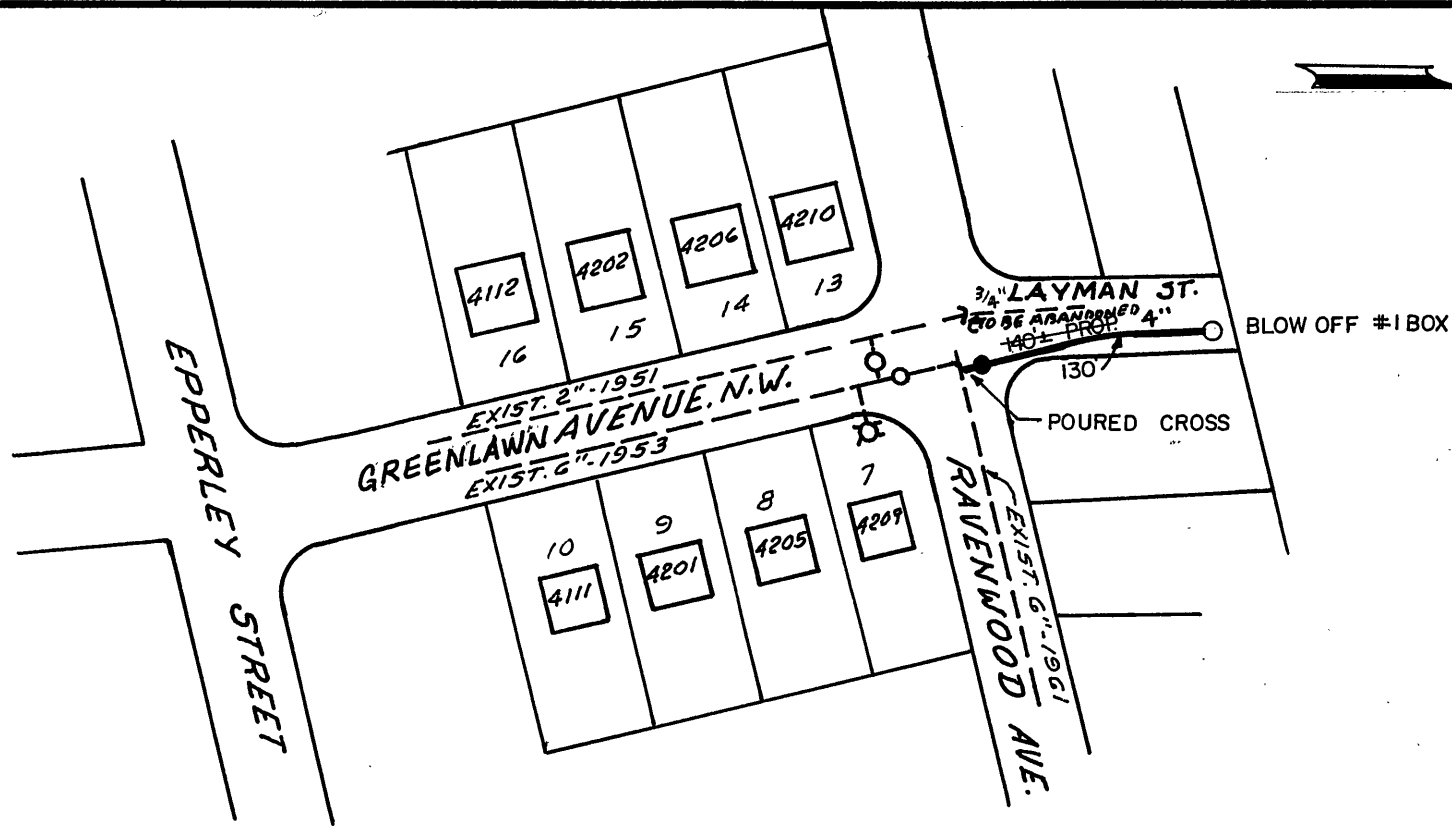

WATER DEPARTMENT
CITY OF ROANOKE, VA.
LAYMAN AVENUE, N.W.
SCALE: 1"=100'

DATE STARTED 10-26-82				
DATE COMP. 10-28-1982				
FEET MAIN	SIZE	VALVE	VAULT	BOX
130	4"	1	1	
B.O.	2"	1		1
F. H. COMP. ☒				
F. H. STUB ONLY ☒				
SERV. INS. BY:				
MAIN INS. BY: C.O. DAME				
NO. 3/4" SERV. INS.				
CITY OR CO. CITY				
DEPT. INSP. VLS.				

DIST. MAP NO. 216, PLAN NO. 82-09 (+75-9)
 228 DATE: 12-30-83