
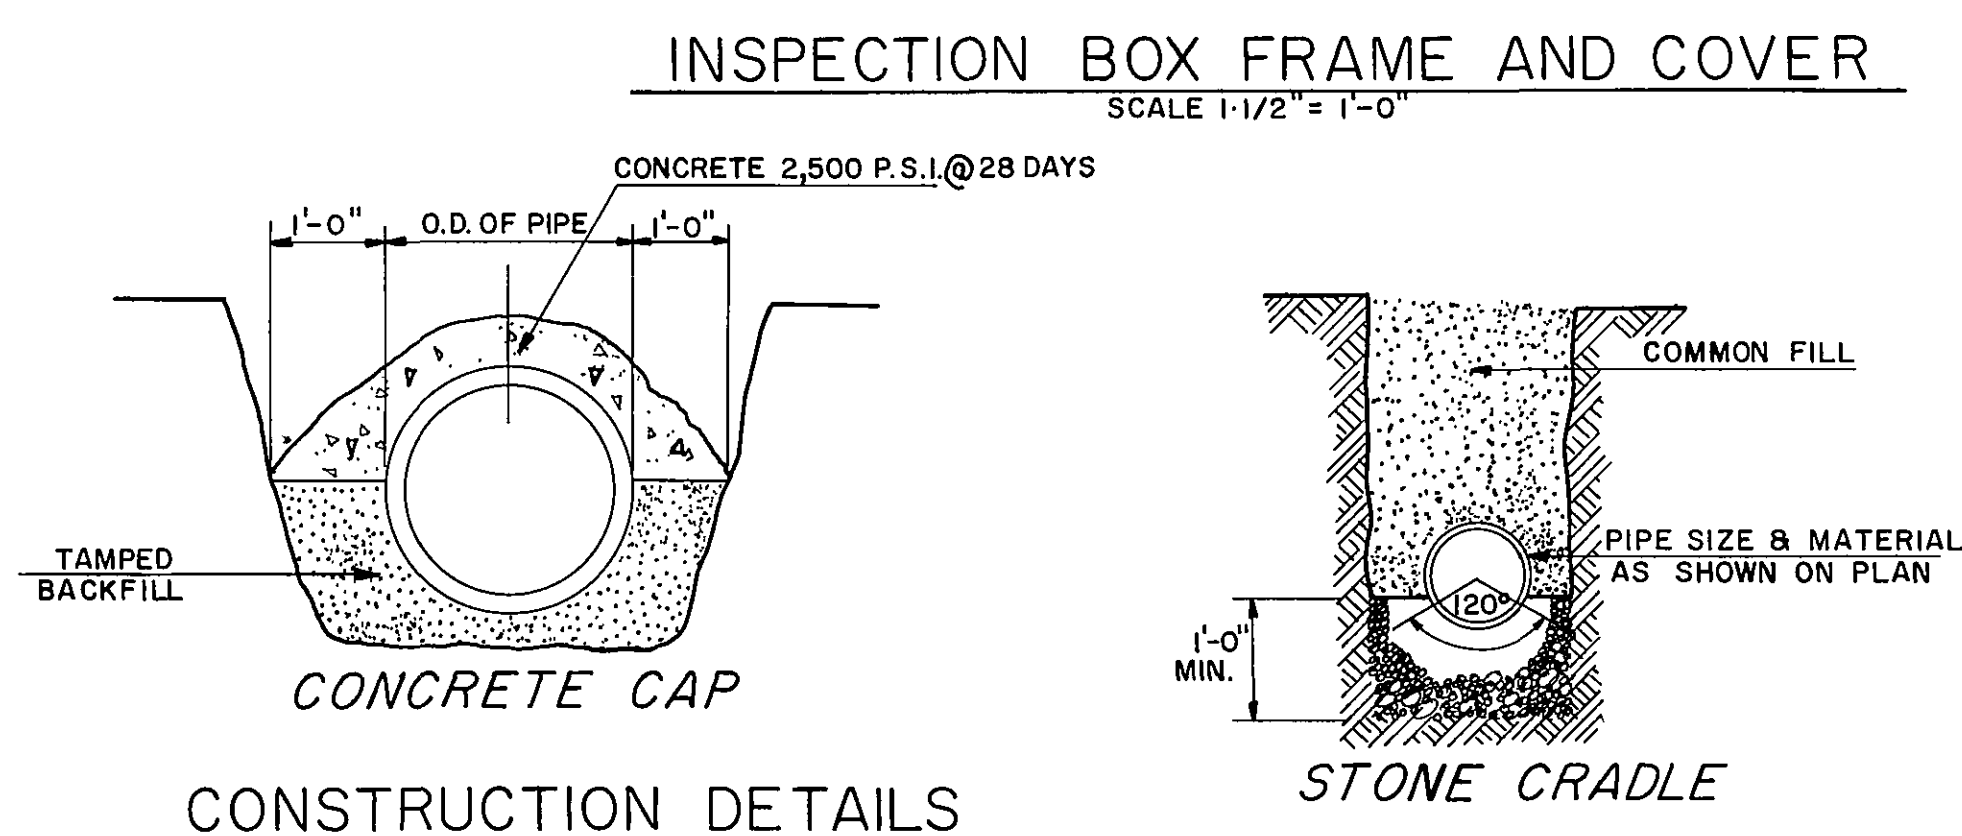
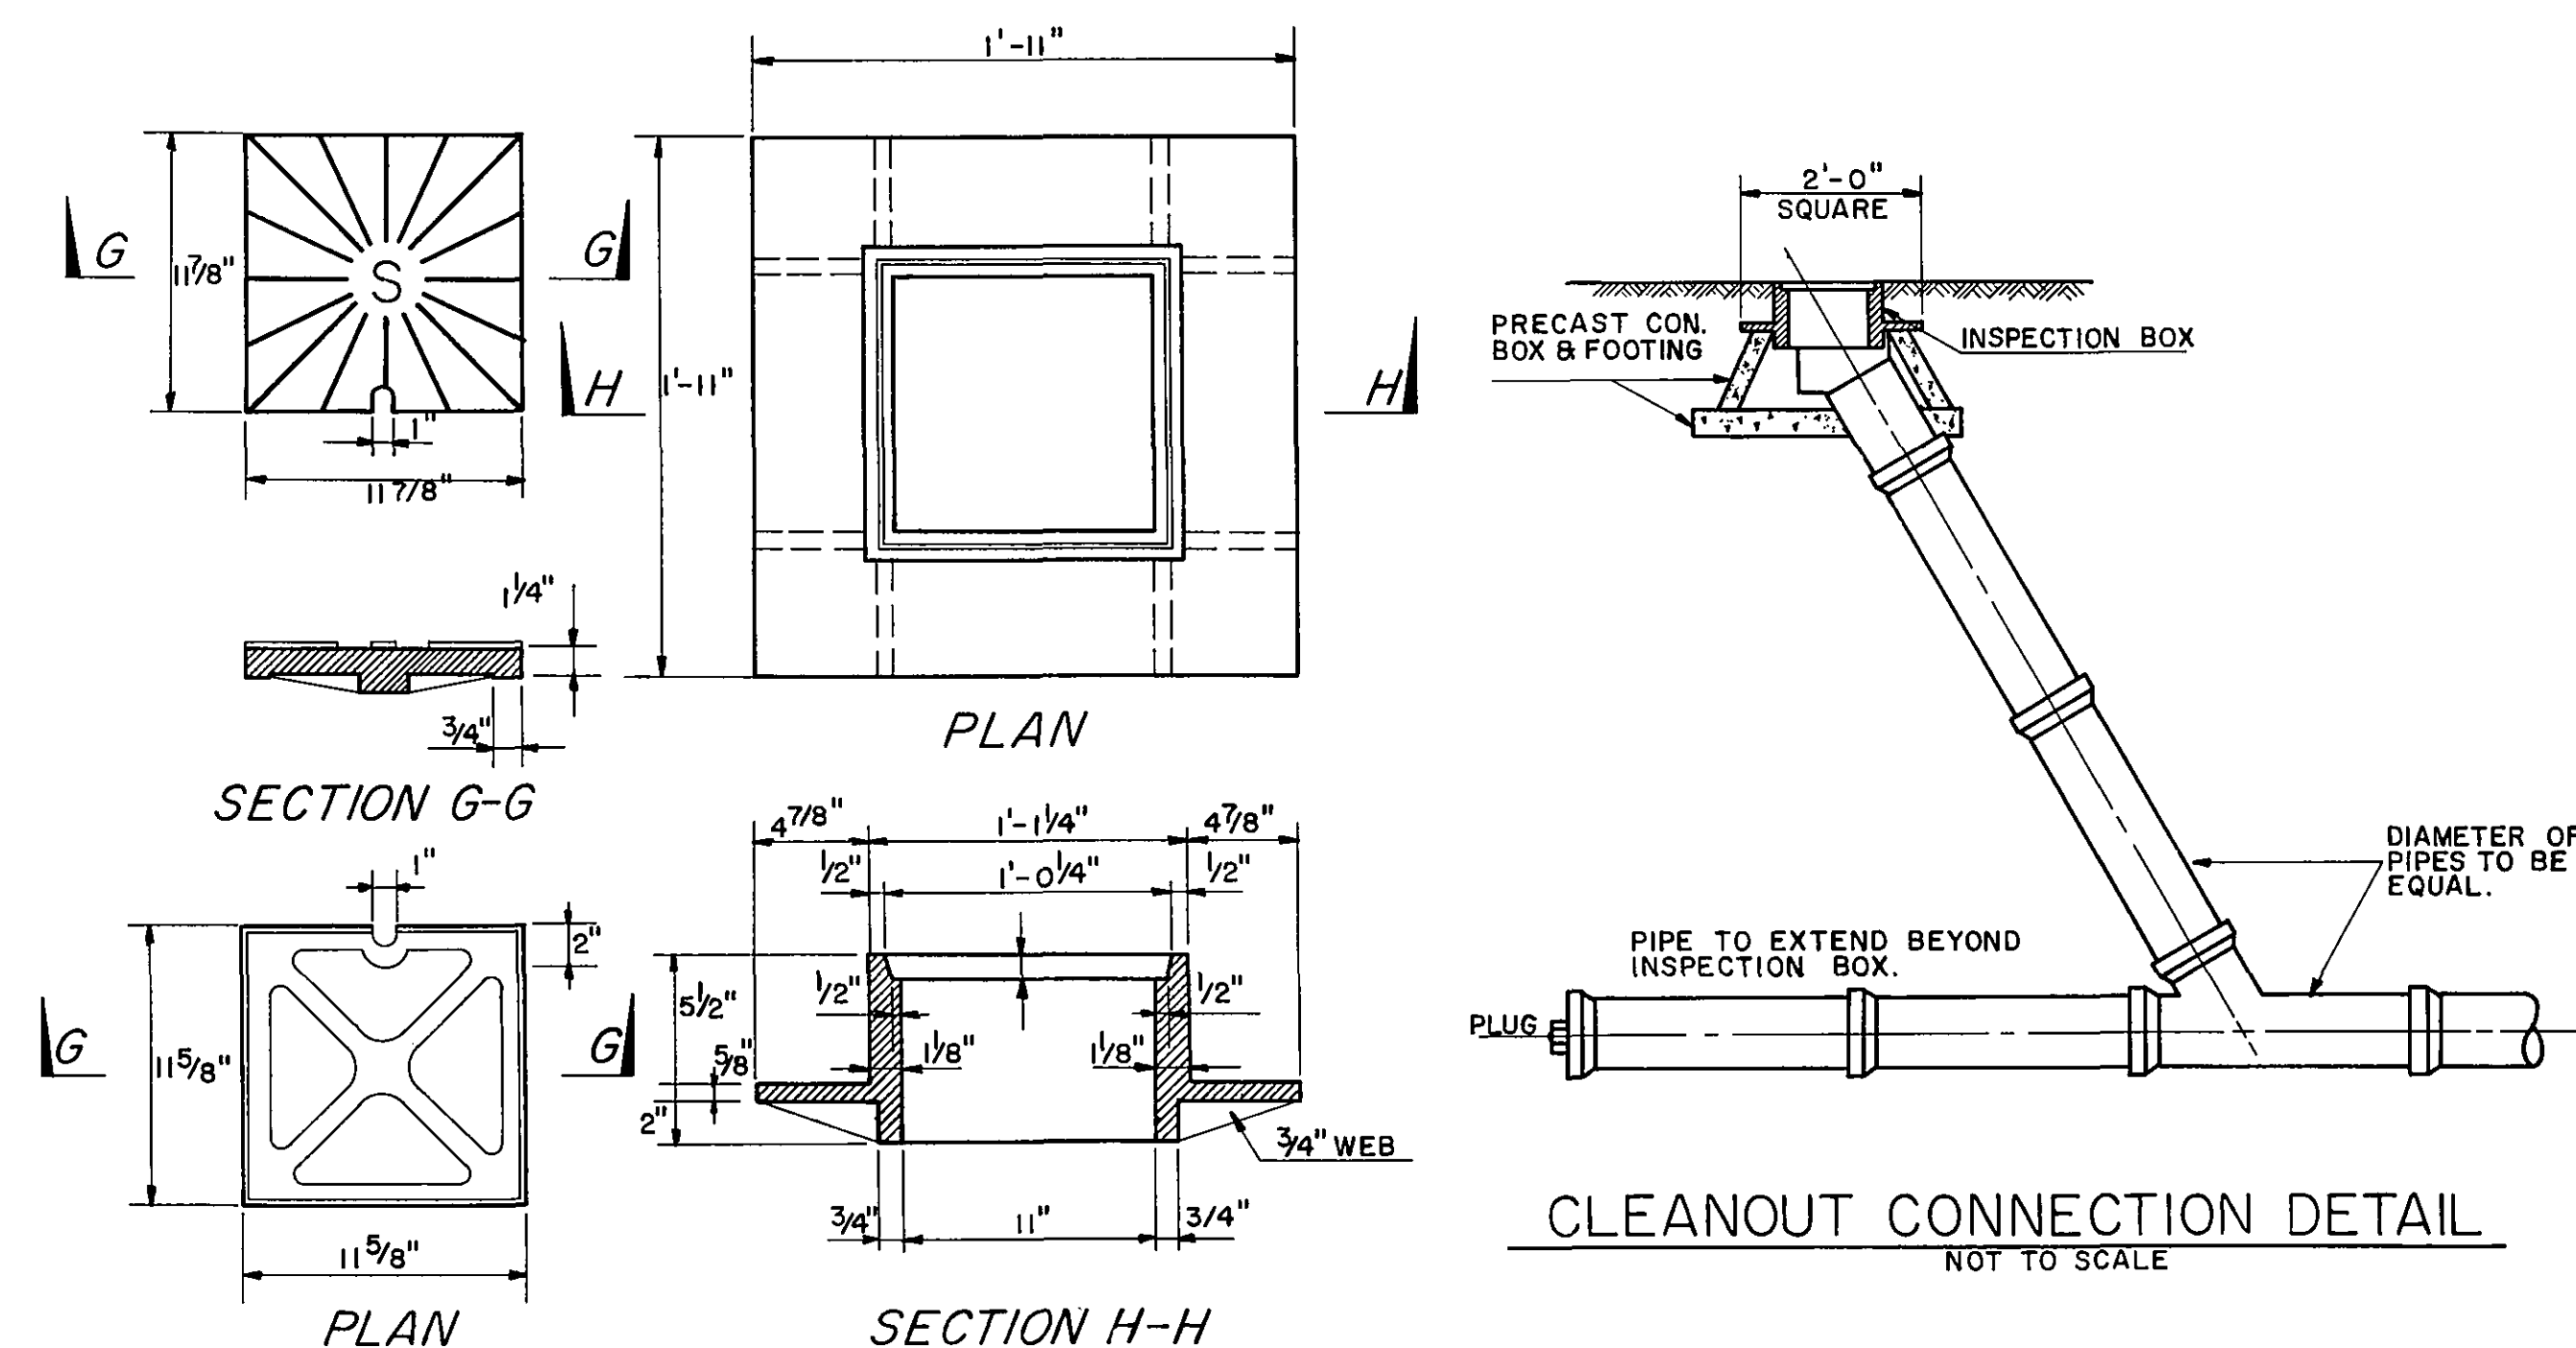
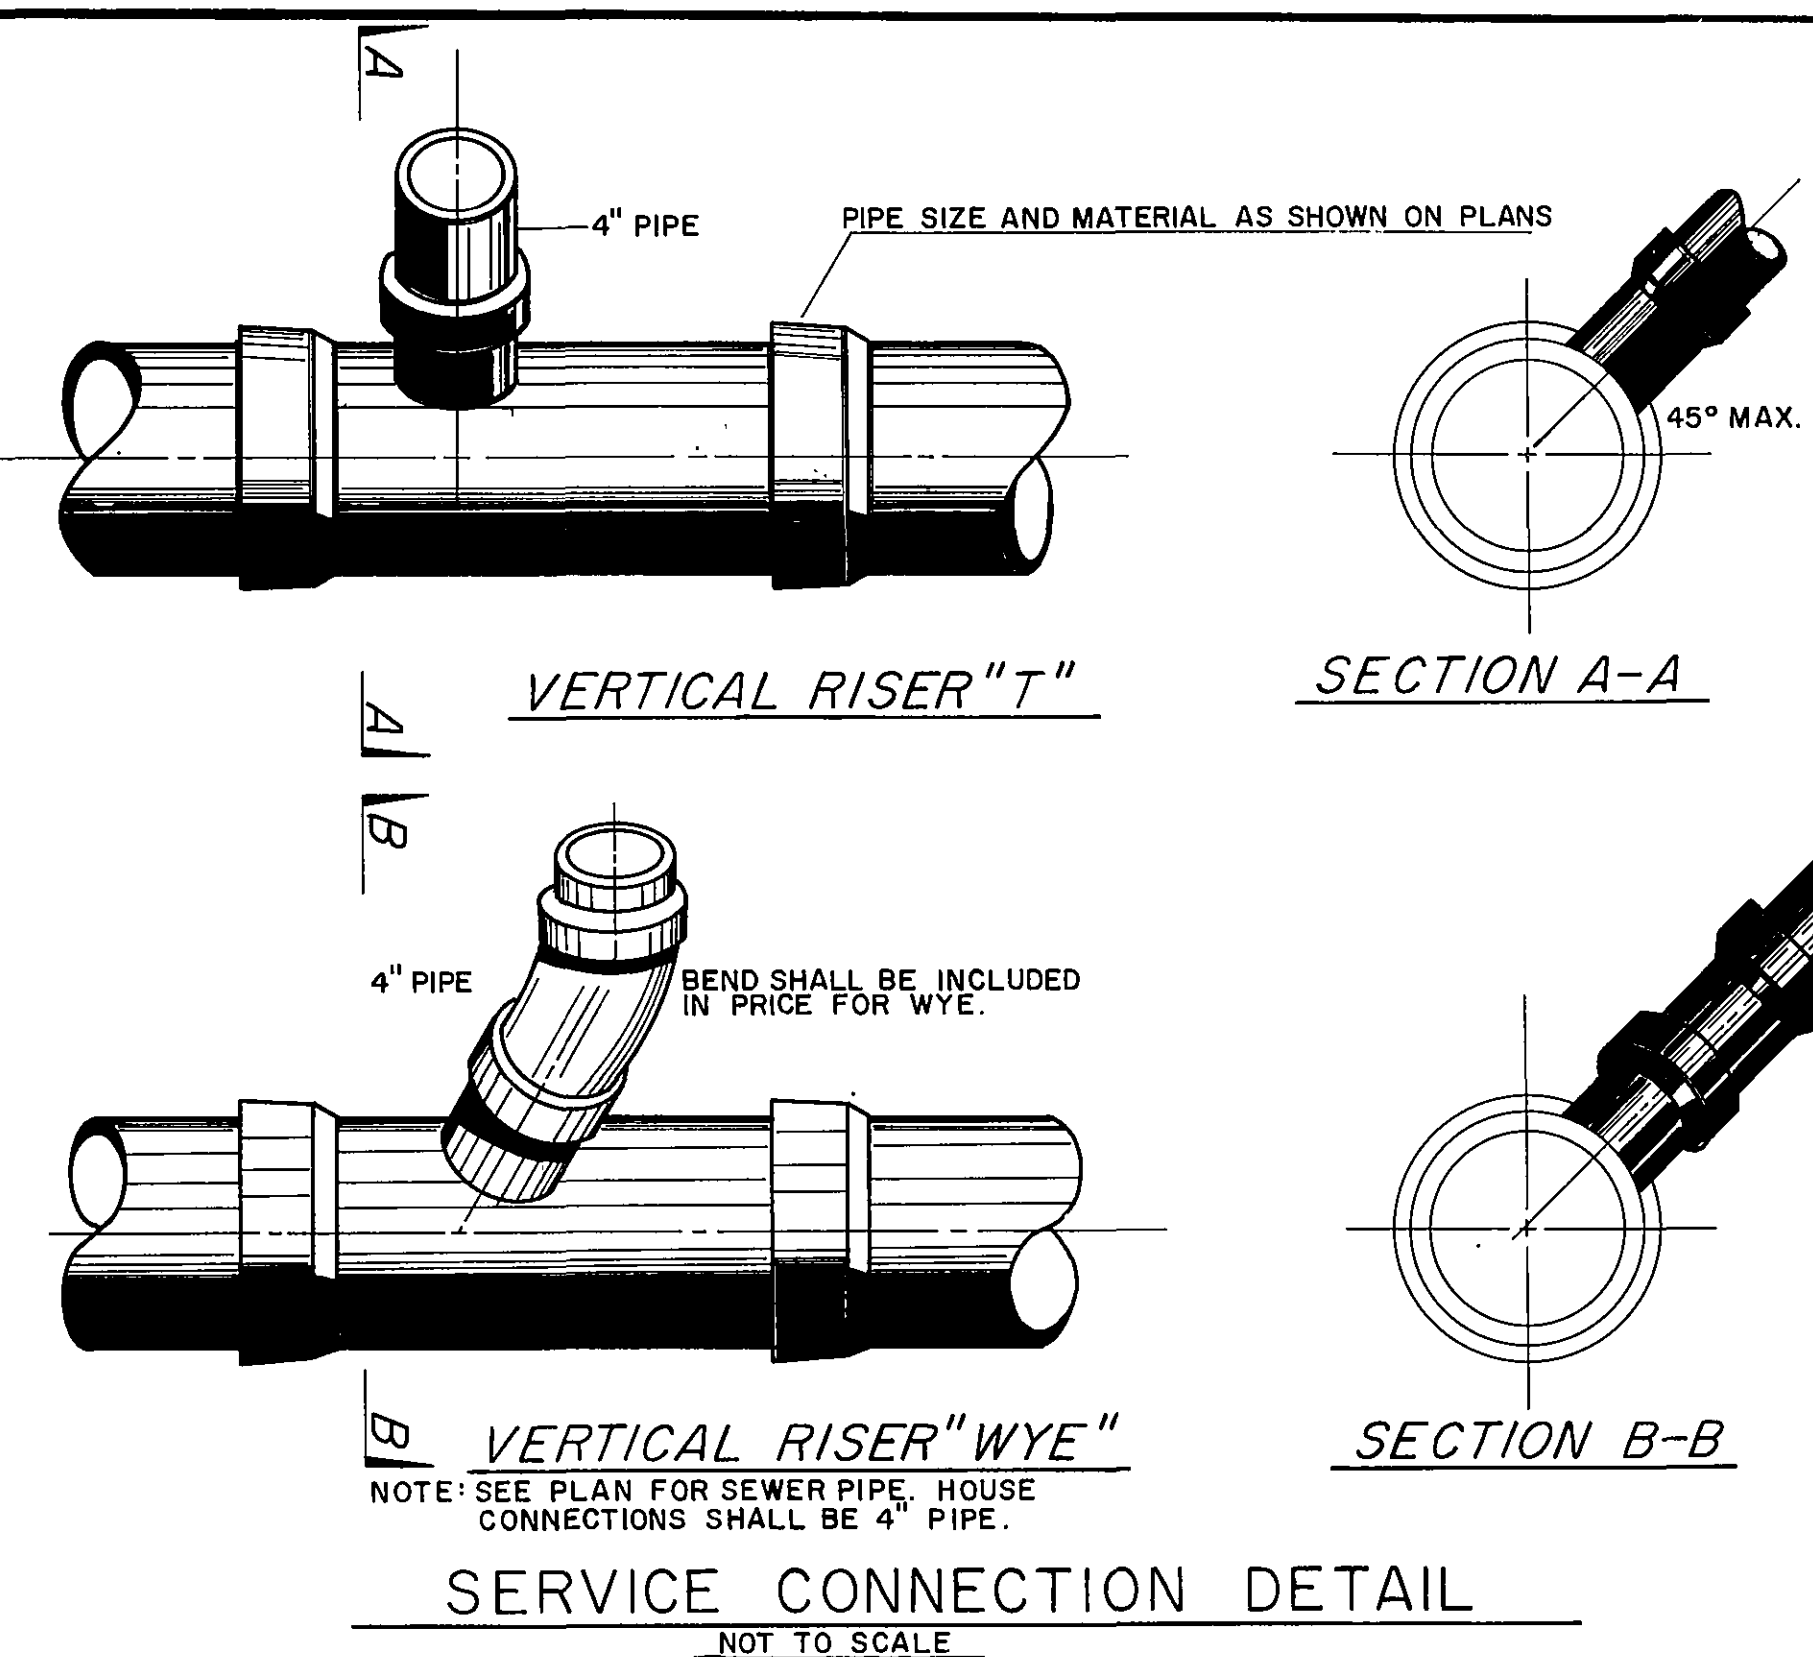
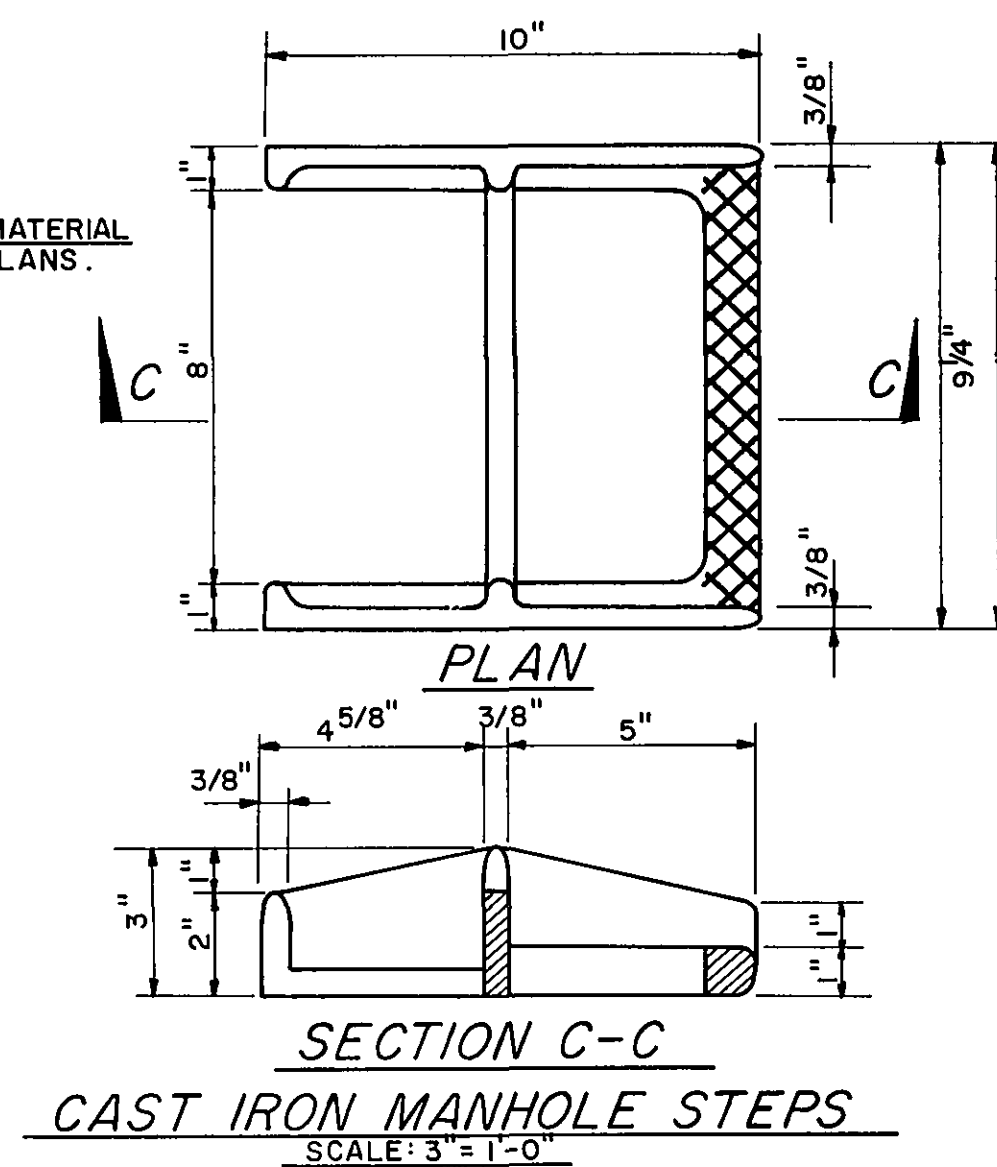
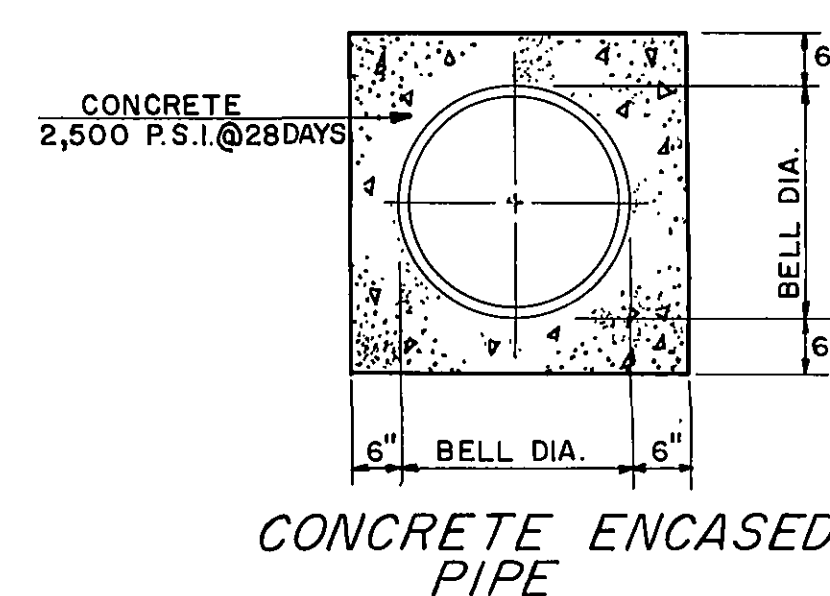
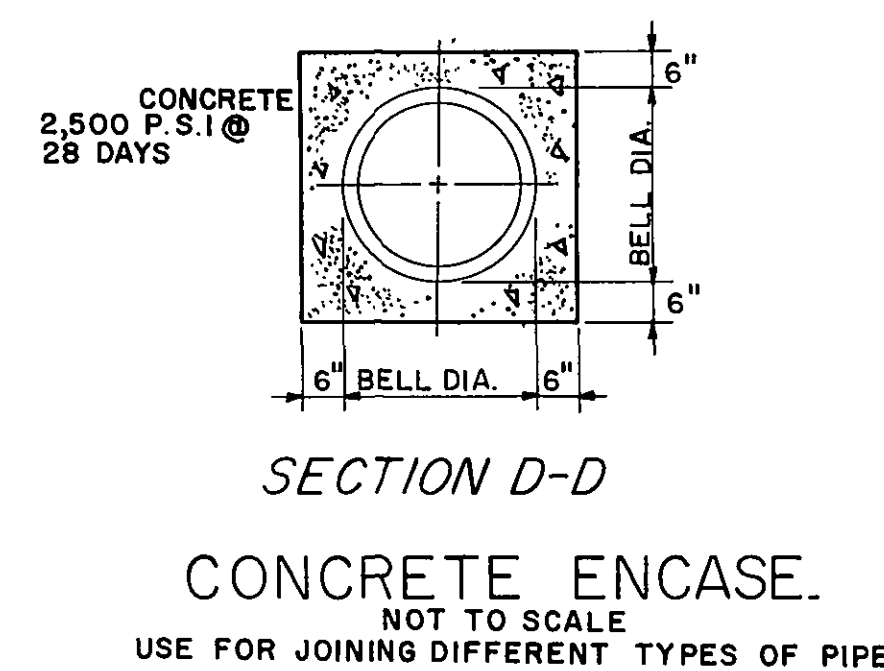
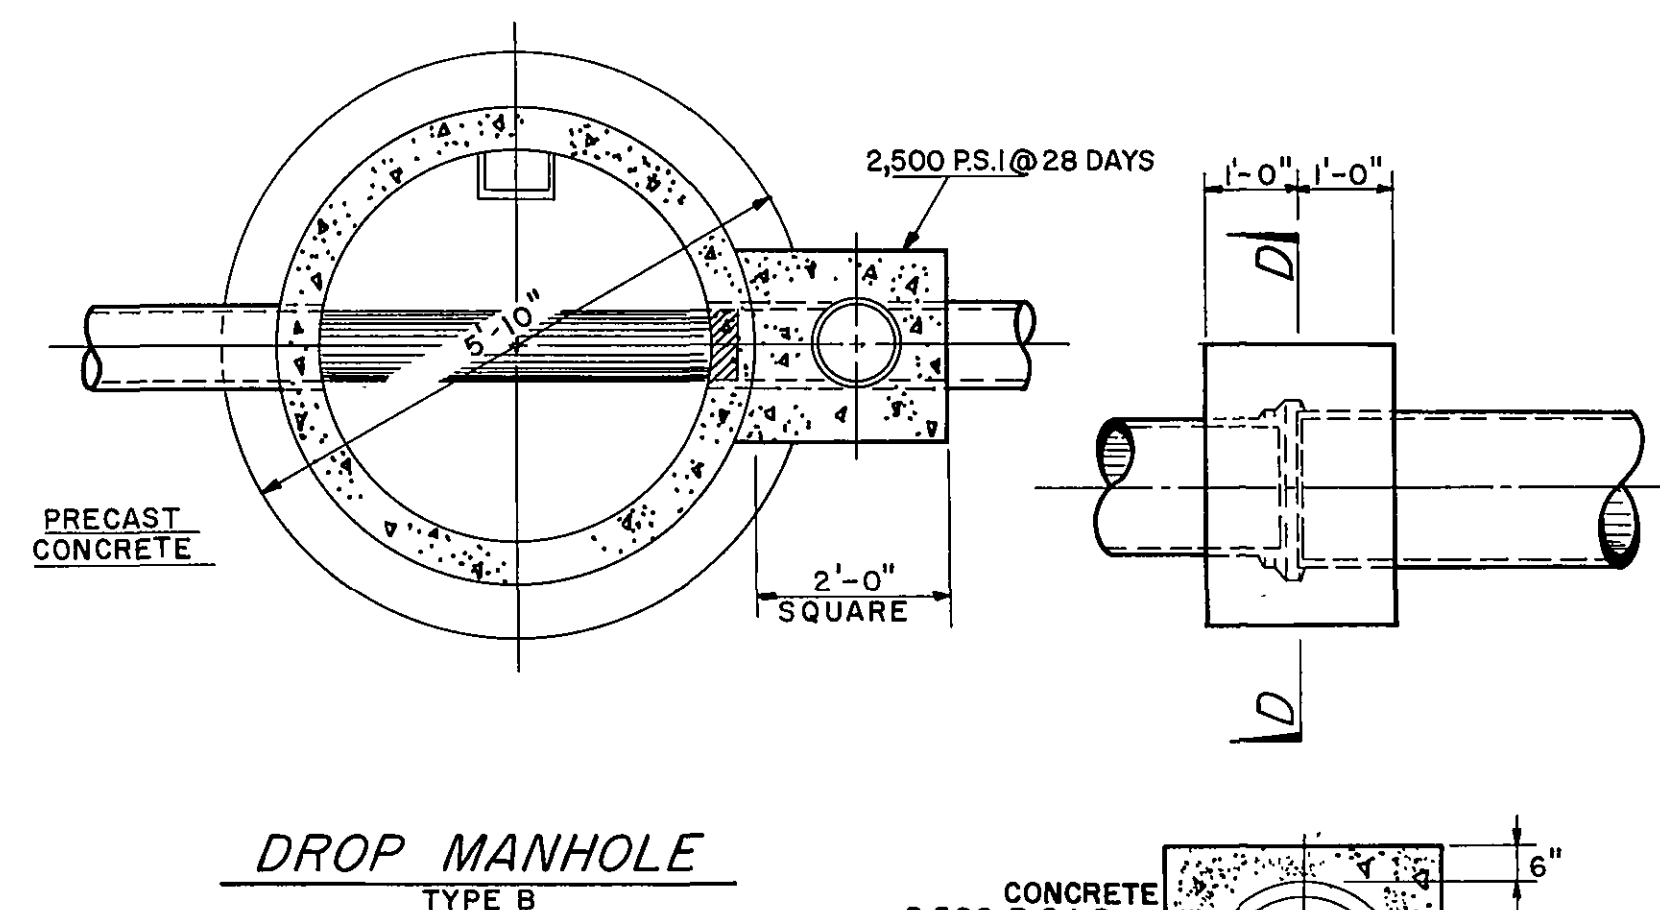
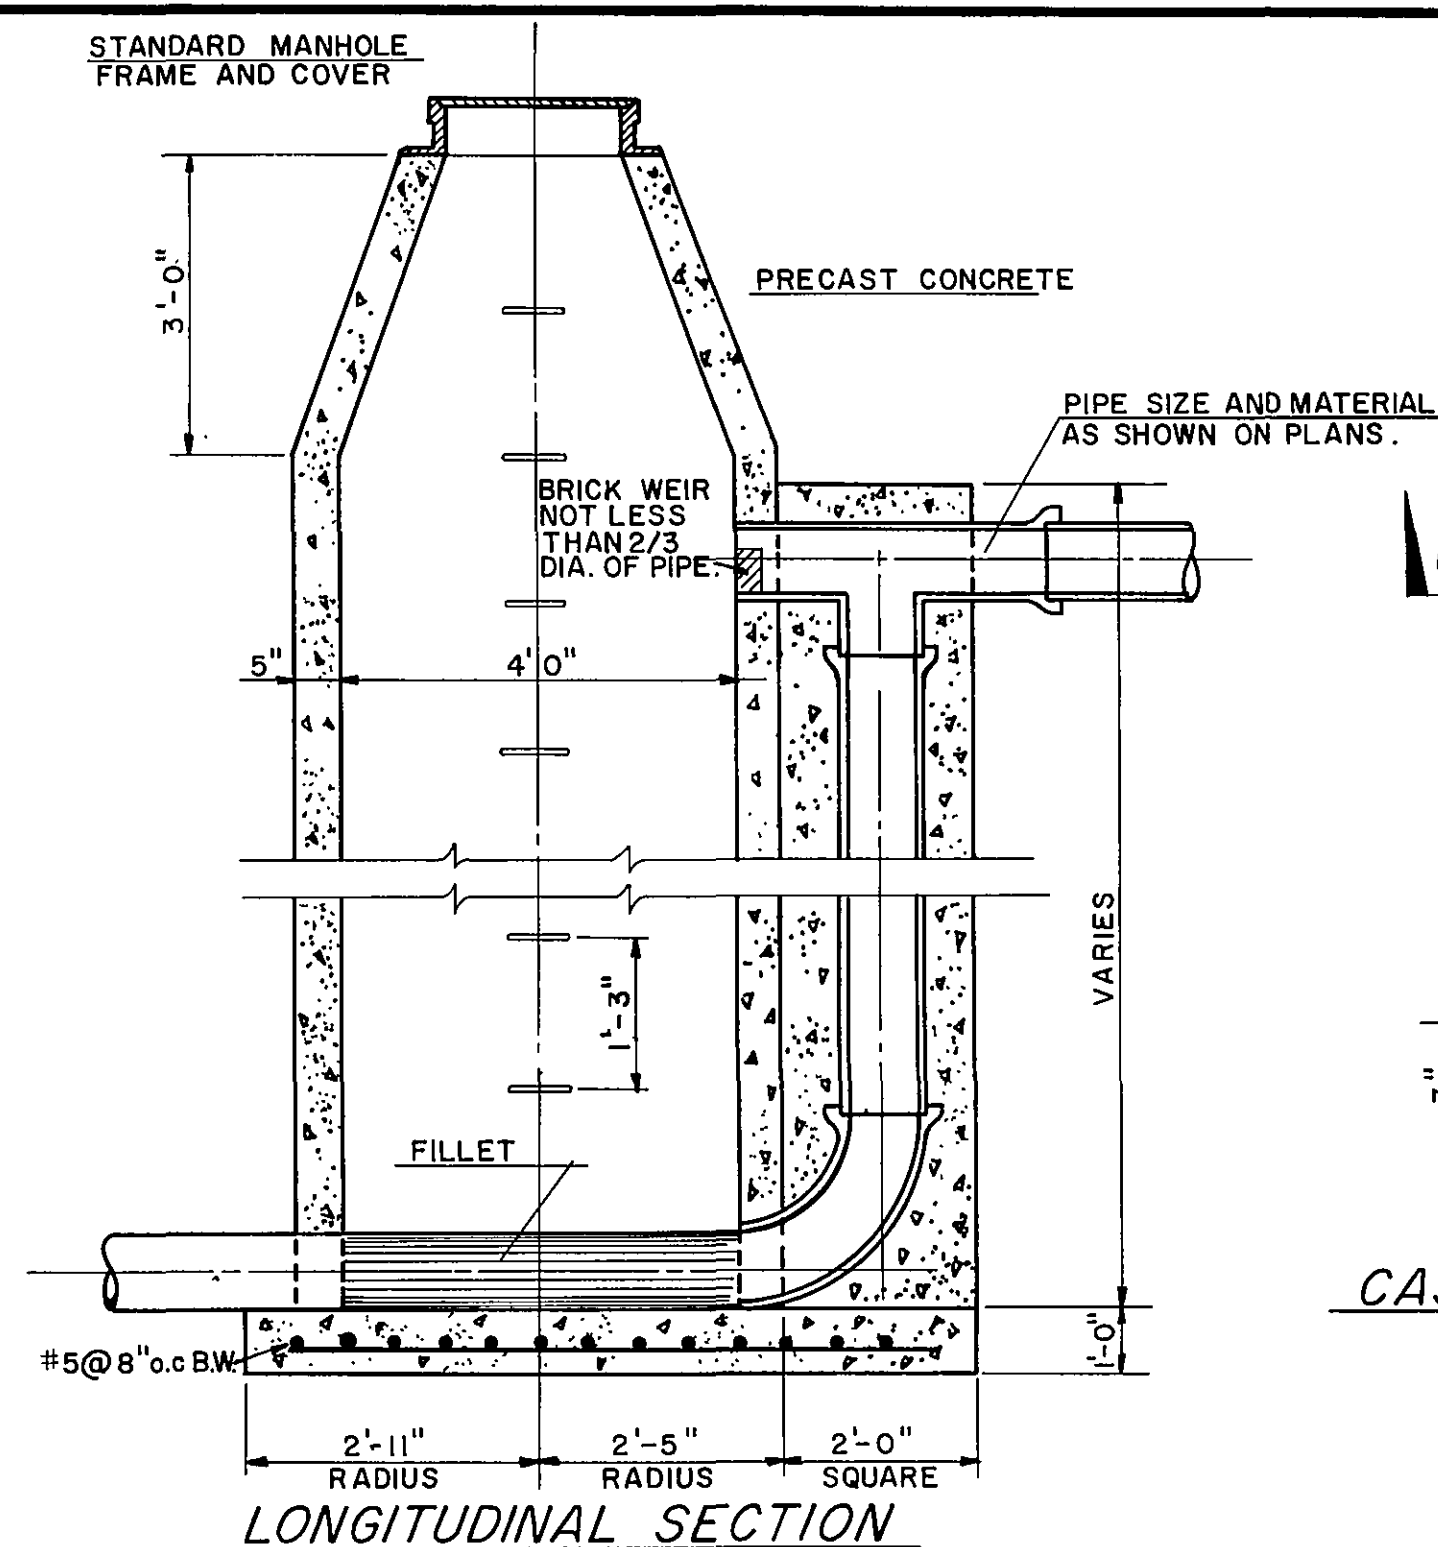
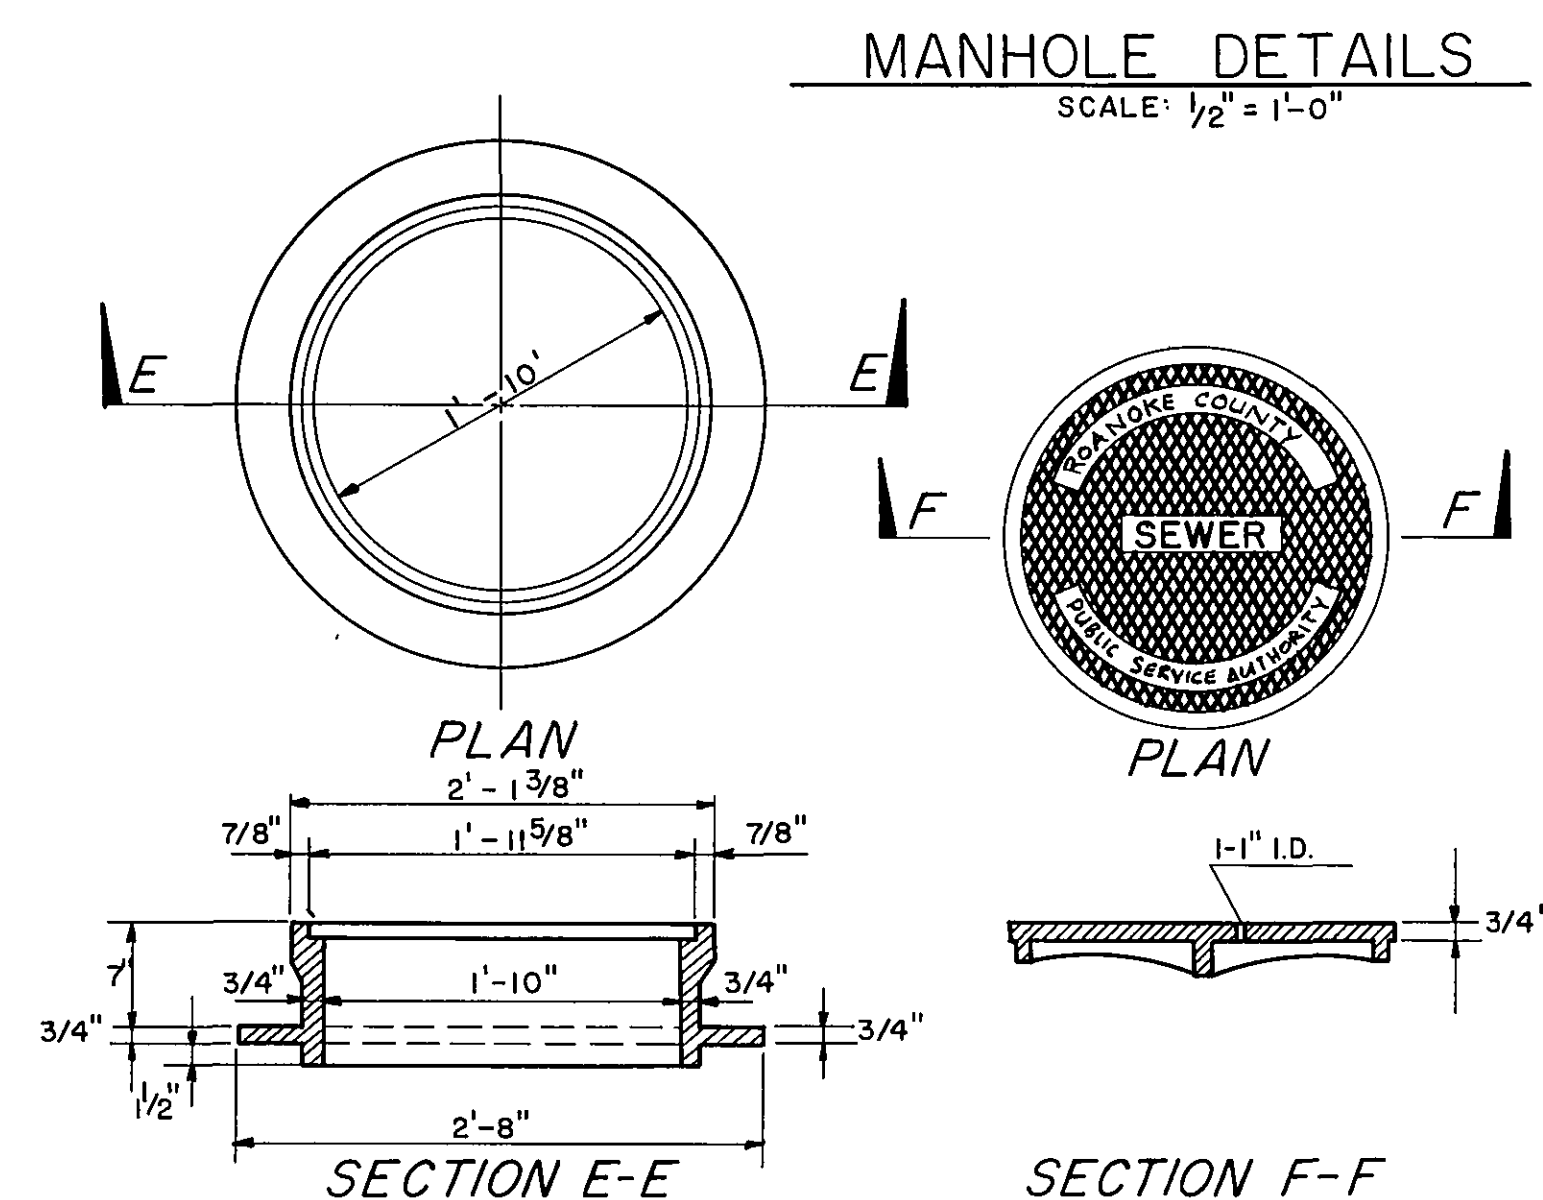
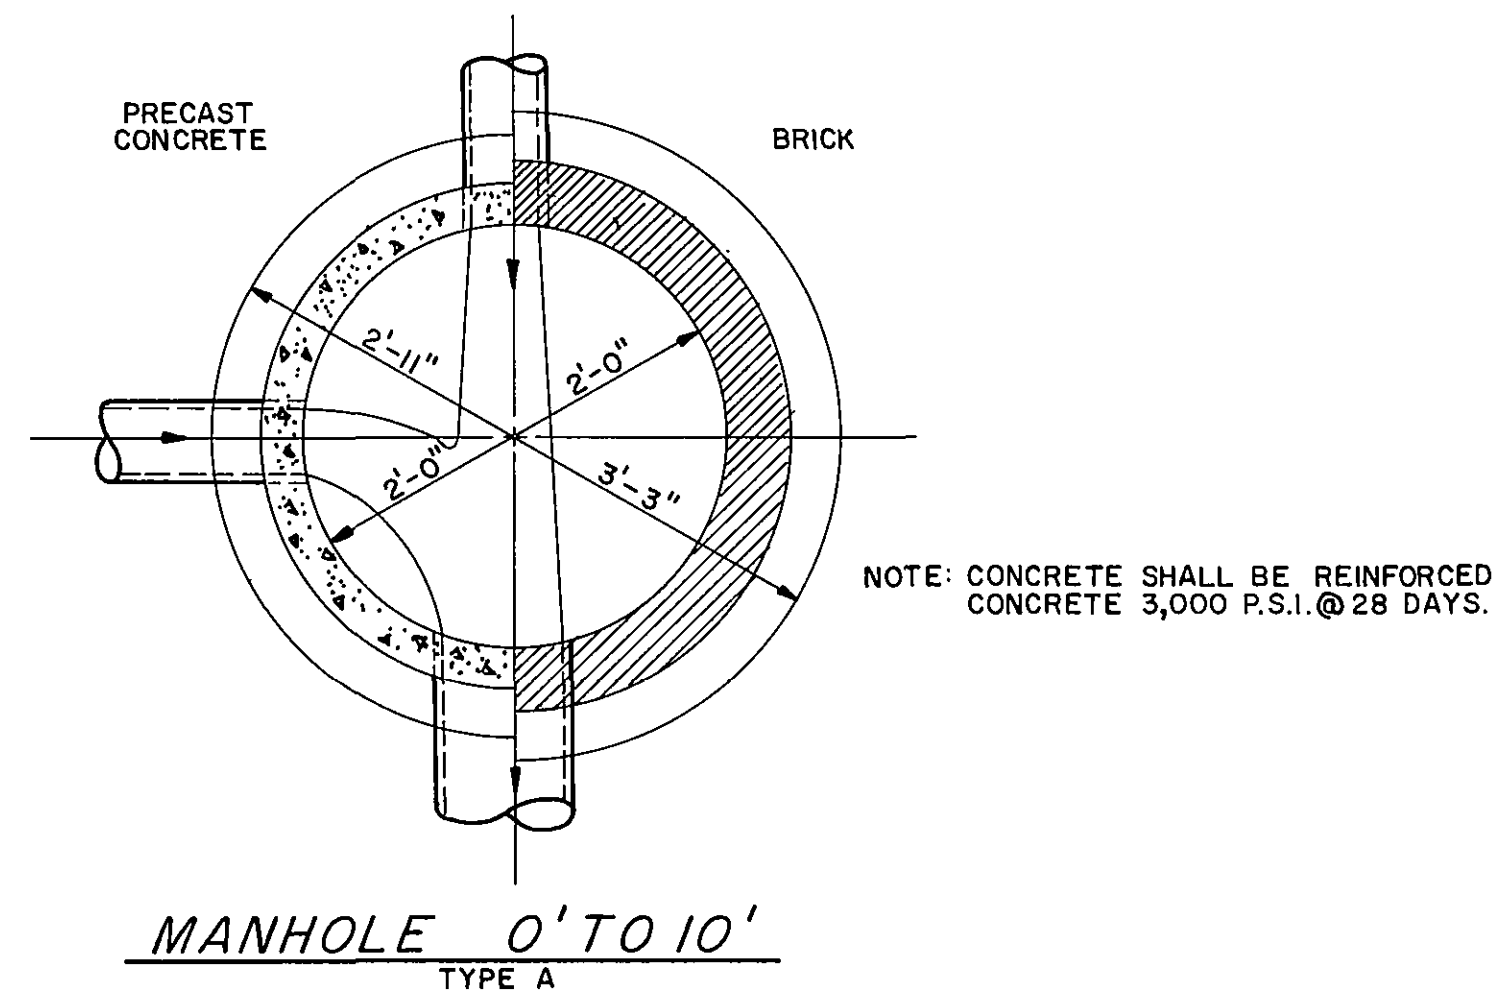


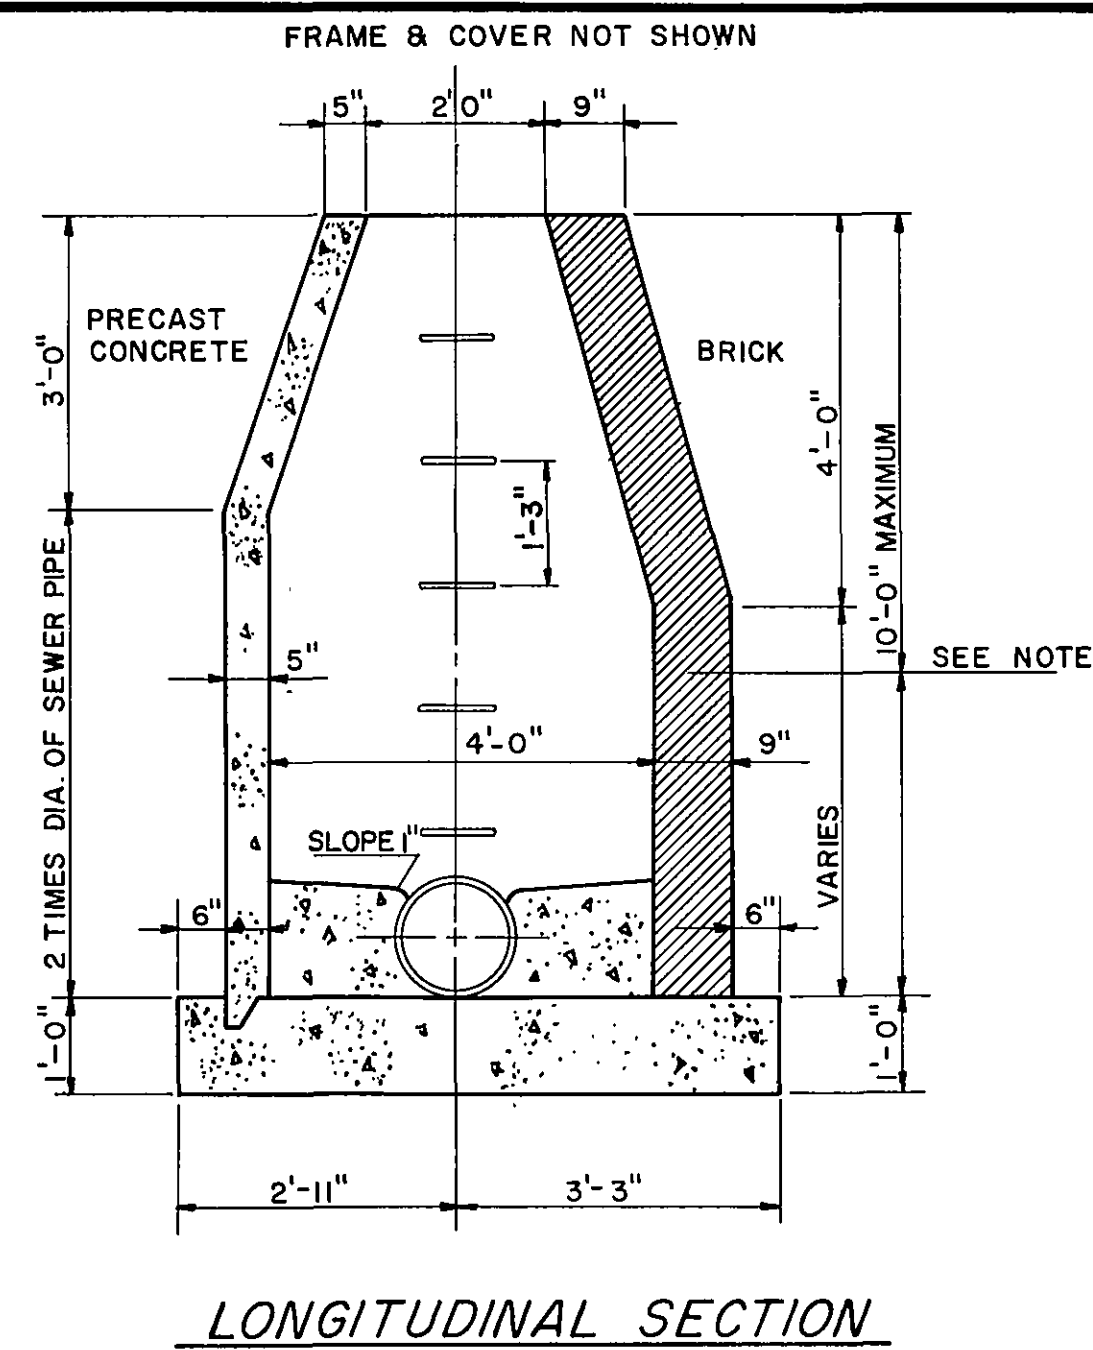

		REVISIONS	
DRAWN BY:	DATE	REMARKS	BY
C'K'D. BY:			
APPROVED:			
DATE:			

T. P. PARKER & SON
engineers & surveyors

TELEPHONE (703) 387-1153
P.O. BOX 367, SALEM, VIRGINIA. 24153

SHEET

OF