



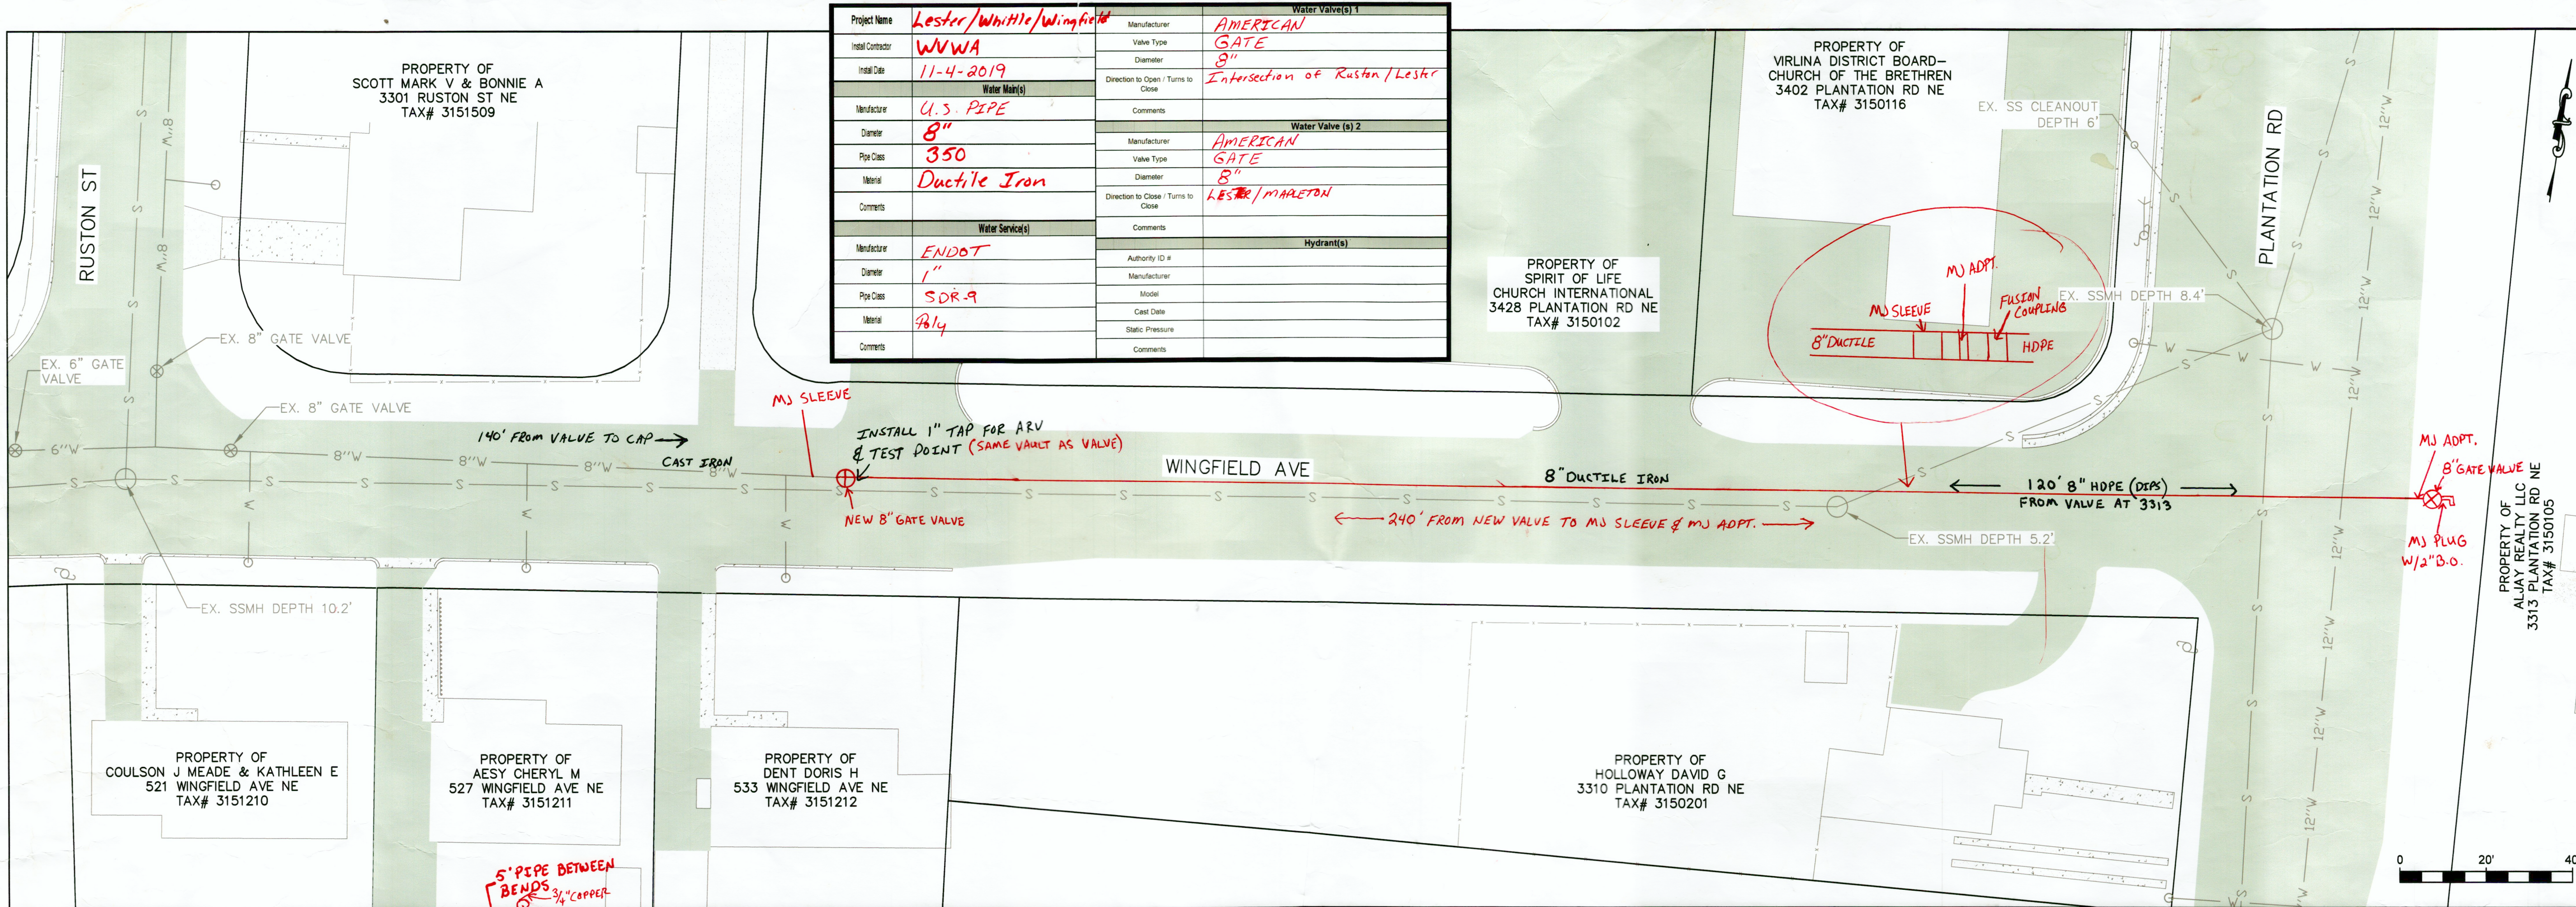

Project Name	Lester/Whittle/Wingfield	Water Valve(s) 1
Install Contractor	WVWA	Manufacturer
Install Date	11-4-2019	Valve Type
Water Main(s)		Diameter
Manufacturer	U.S. PIPE	Direction to Open / Turns to Close
Diameter	8"	Comments
Pipe Class	350	Water Valve(s) 2
Material	Ductile Iron	Manufacturer
Comments		Valve Type
		Diameter
		Direction to Close / Turns to Close
Water Service(s)		Comments
Manufacturer	ENDOT	Hydrant(s)
Diameter	1"	Authority ID #
Pipe Class	SDR-9	Manufacturer
Material	Poly	Model
Comments		Cast Date
		Static Pressure
		Comments

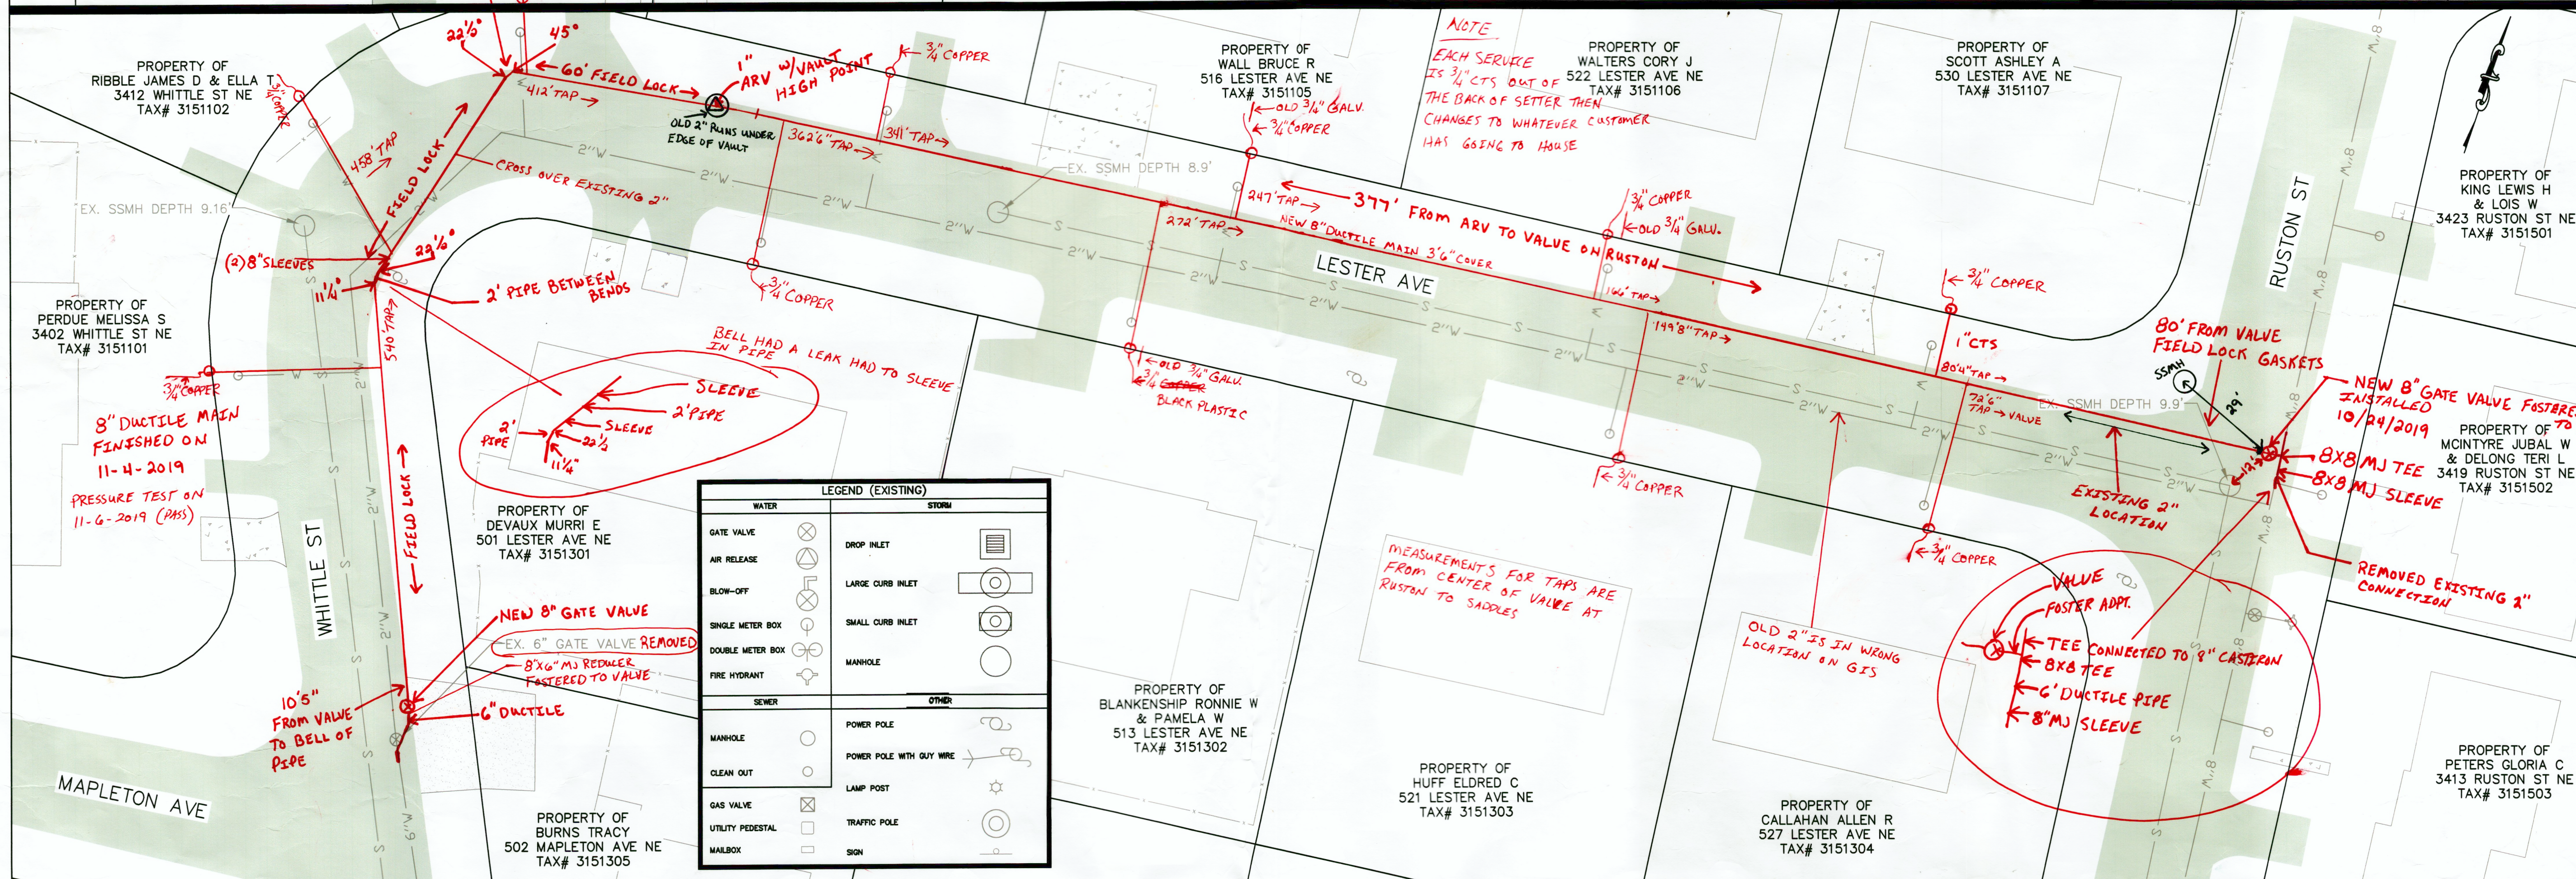

WESTERN VIRGINIA
WATER AUTHORITY
ENGINEERING SERVICES
601 S JEFFERSON ST, SUITE 300
ROANOKE, VA 24011
540-853-5700

LESTER/WHITTLE WATERLINE
REPLACEMENT & WINGFIELD
WATERLINE EXTENSION

BASEMAP

Rev	Description	Date	By

Designed: _____

Drawn: NSS

Checked: DRJ

Approved: _____

Date: _____

Project: CIP-098

1
Sheet 1 of 1