
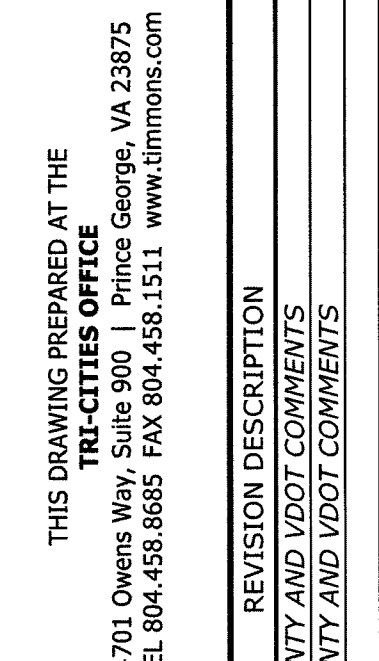


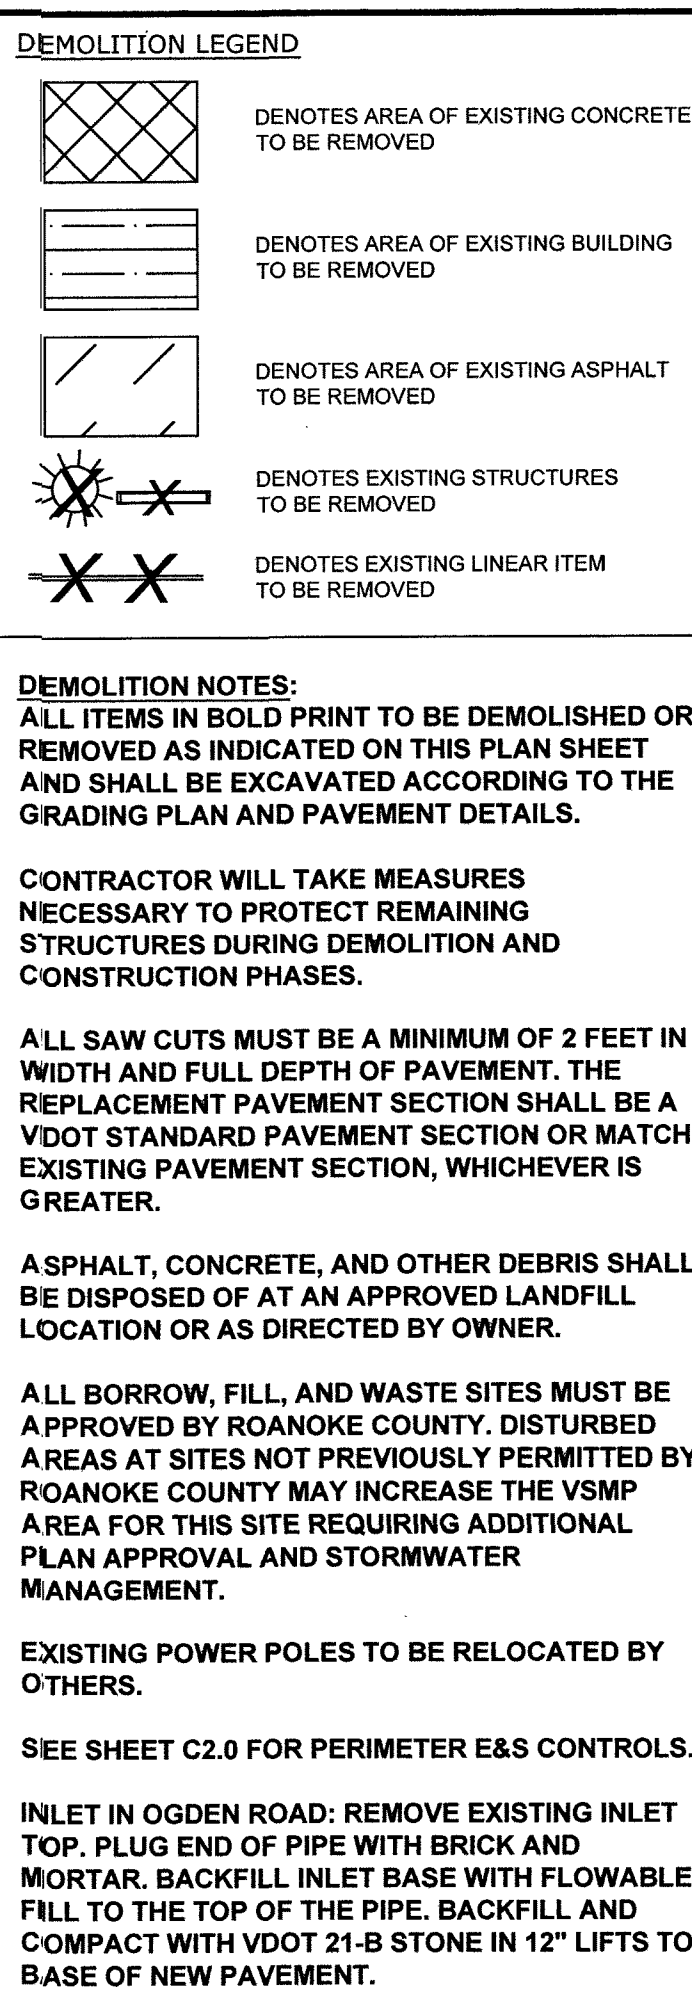

DATE
8-23-2016

 $1'' = 20'$

DISTRICT - ROANOKE COUNTY

JOB NO.
38321

SHEET NO.
C2.1

DEMOLITION PLAN