
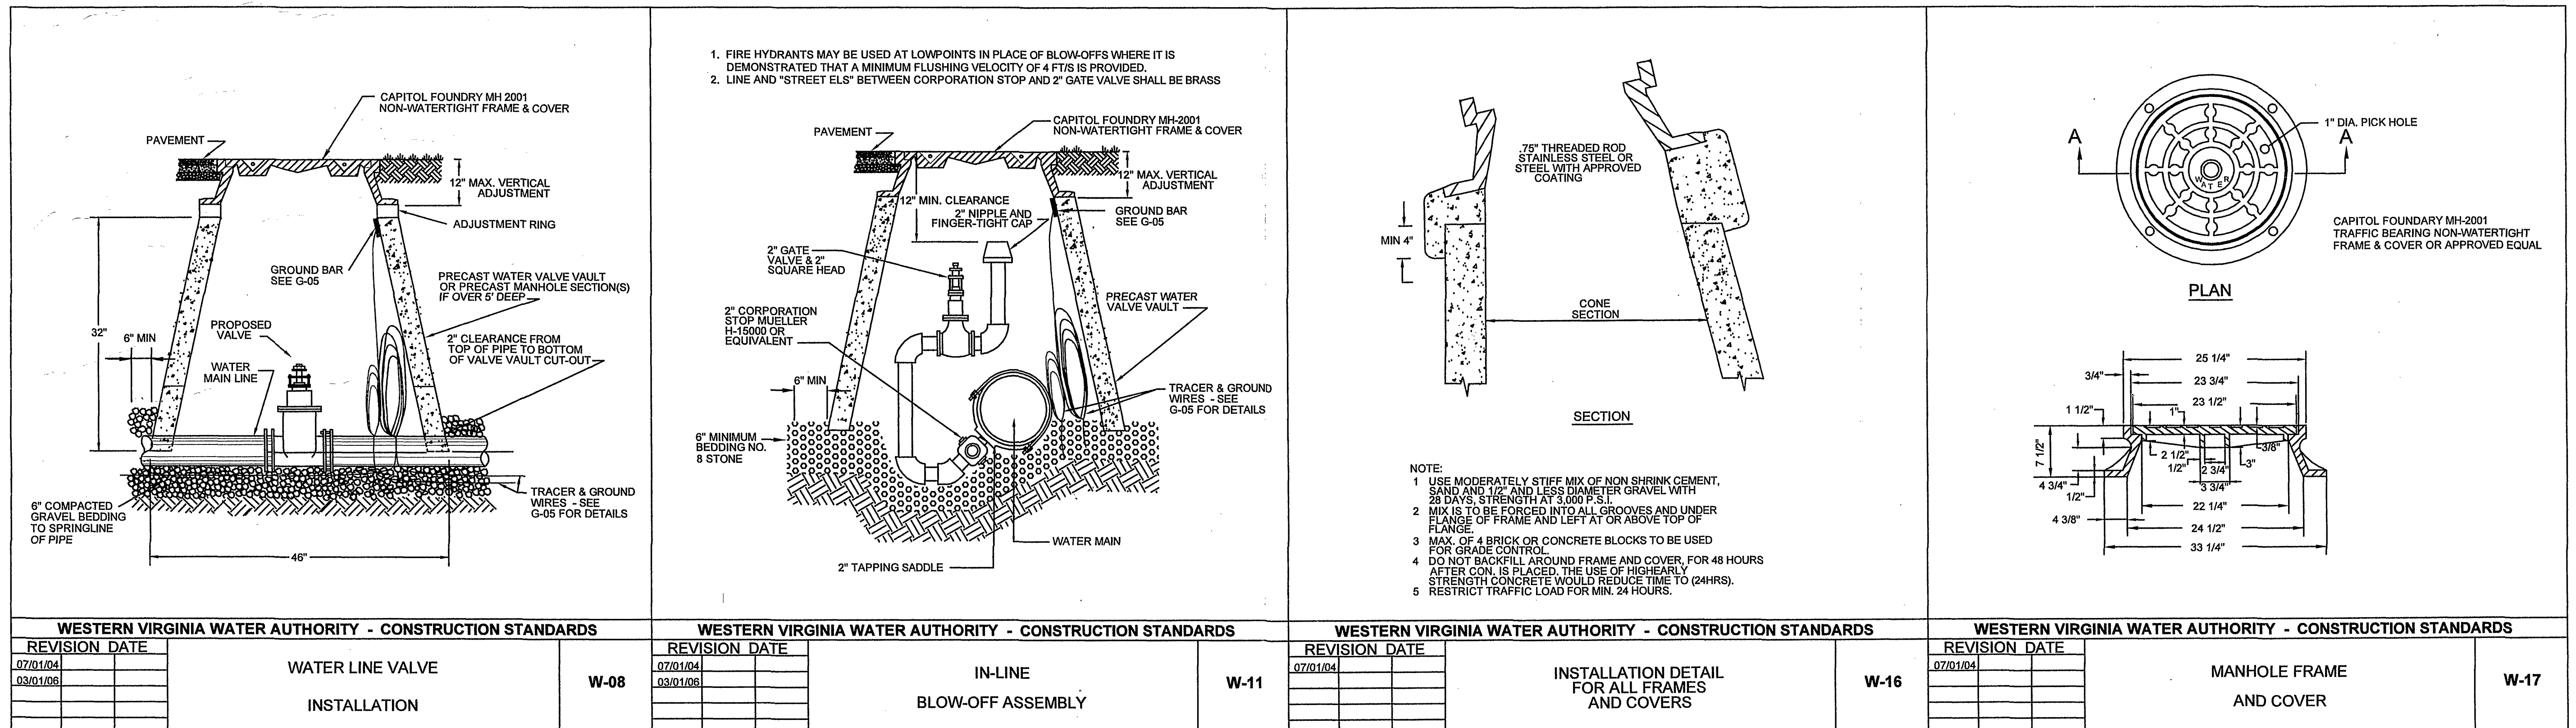



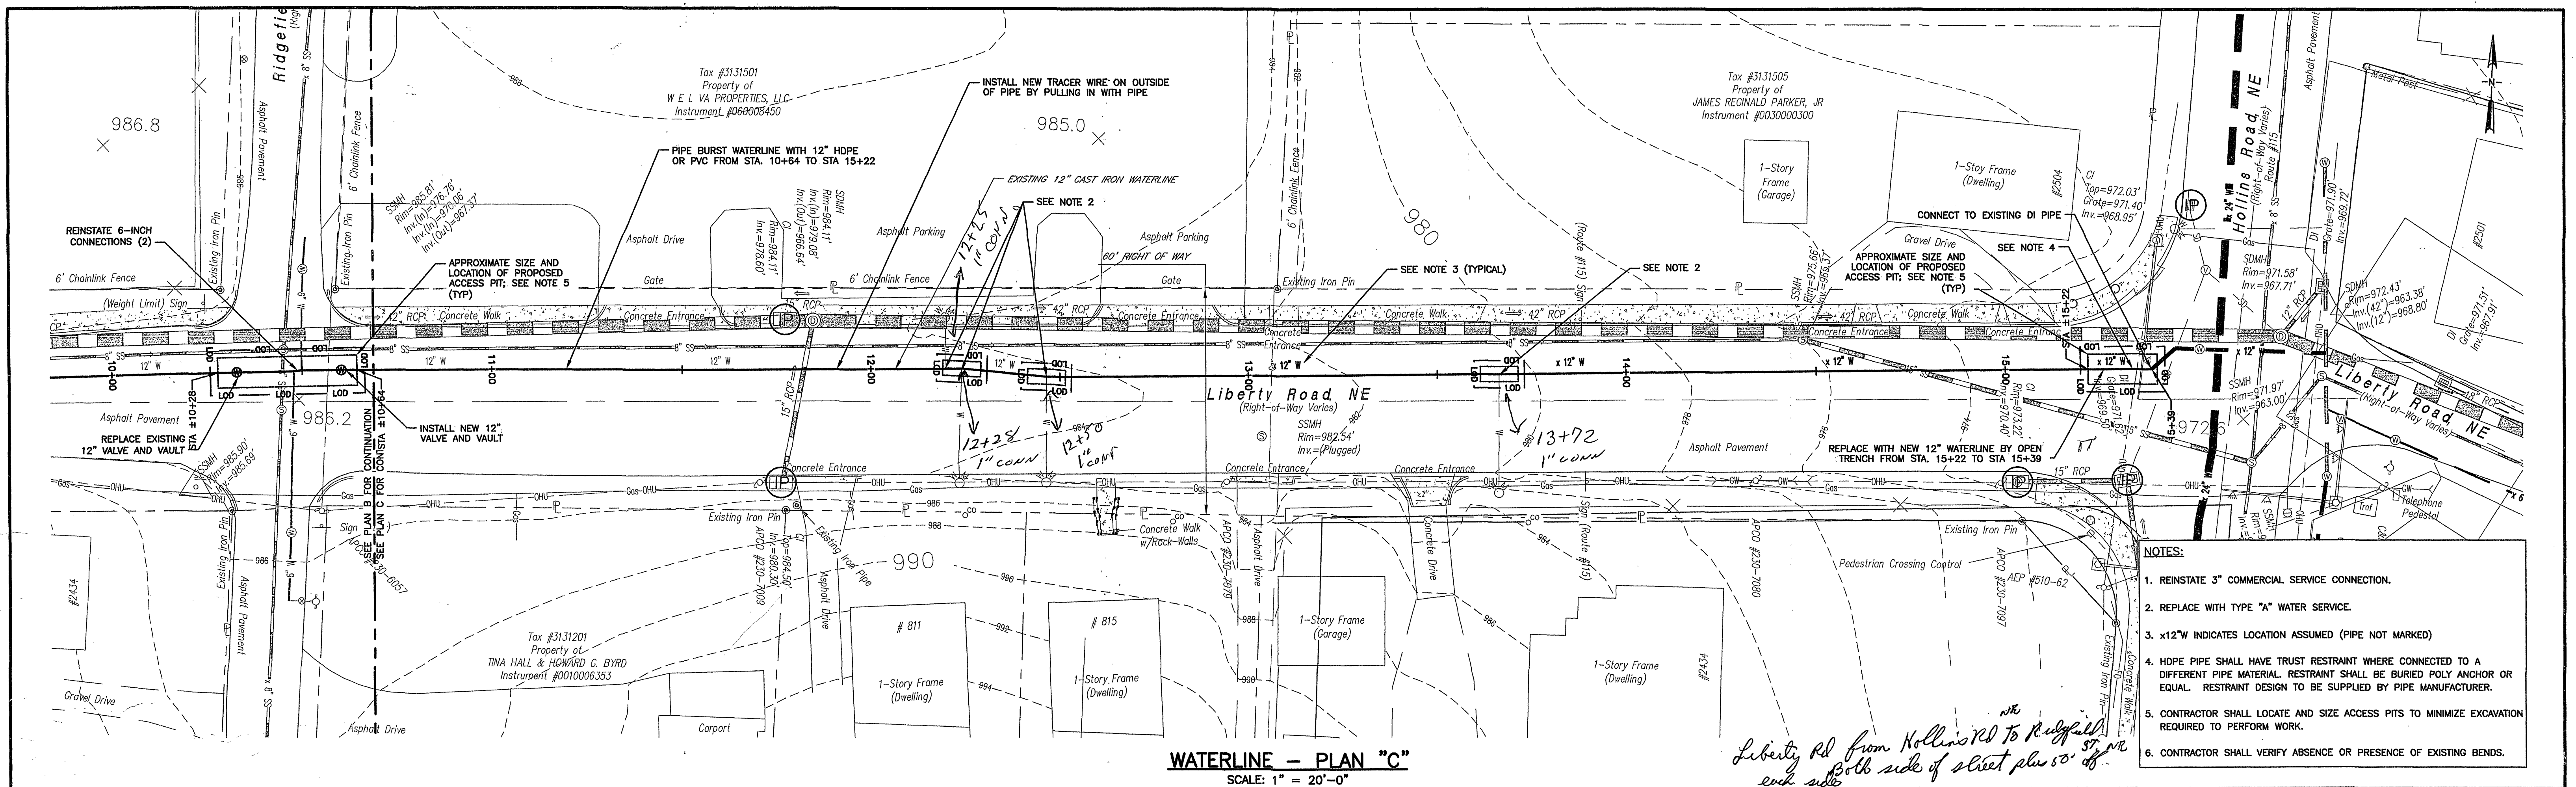


27.08.2010 JHM S SHWELLY/UNITEDSTATES/CHD/AU
21.08.14089.30/DRWINGS/CHW/14089-001-002.DWG

NOTES:

Underground facilities, structures, and utilities have been plotted from available surveys and records, and therefore their locations must be considered approximate only. There may be others, the existence of which is presently not known. Anyone using utility information and data provided herein shall call Miss Utility at 1-800-552-7001 forty eight (48) hours, 2 business days in advance to verify the location of utilities prior to start of construction.

REVISION	DATE	DESCRIPTION	BY	DATE	DESCRIPTION	BY	DATE	DESCRIPTION	BY	DATE	DESCRIPTION
2	08/01/2010	FOR CONSTRUCTION	JSS	08/01/2010	GHR	GHR/JSS	RRC	08/01/2010			
1	05/01/2010	FOR APPROVAL	JSS	05/01/2010	GHR	MTG/JSS	RRC	05/01/2010			
		DRAWN	DATE	CHECKED	DESIGNER	APPROVED	DATE				
		PROJECT SUPERVISOR			DEPARTMENT SUPERVISOR						

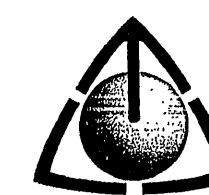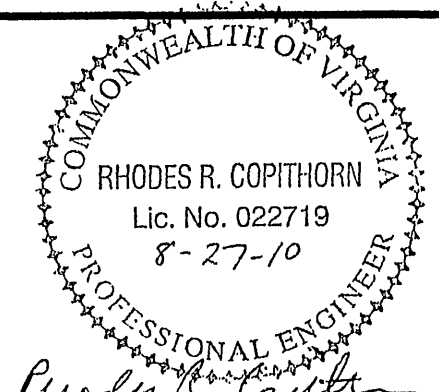

STEARNS & WHEELER
Environmental Engineers & Scientists

ROANOKE, VIRGINIA

CITY OF ROANOKE, VIRGINIA			
WESTERN VIRGINIA WATER AUTHORITY LIBERTY ROAD WATERLINE			
WATERLINE - PLAN C AND DETAILS			
JOB NO.	8614089	CONTRACT	
DRAWING	C-2		