


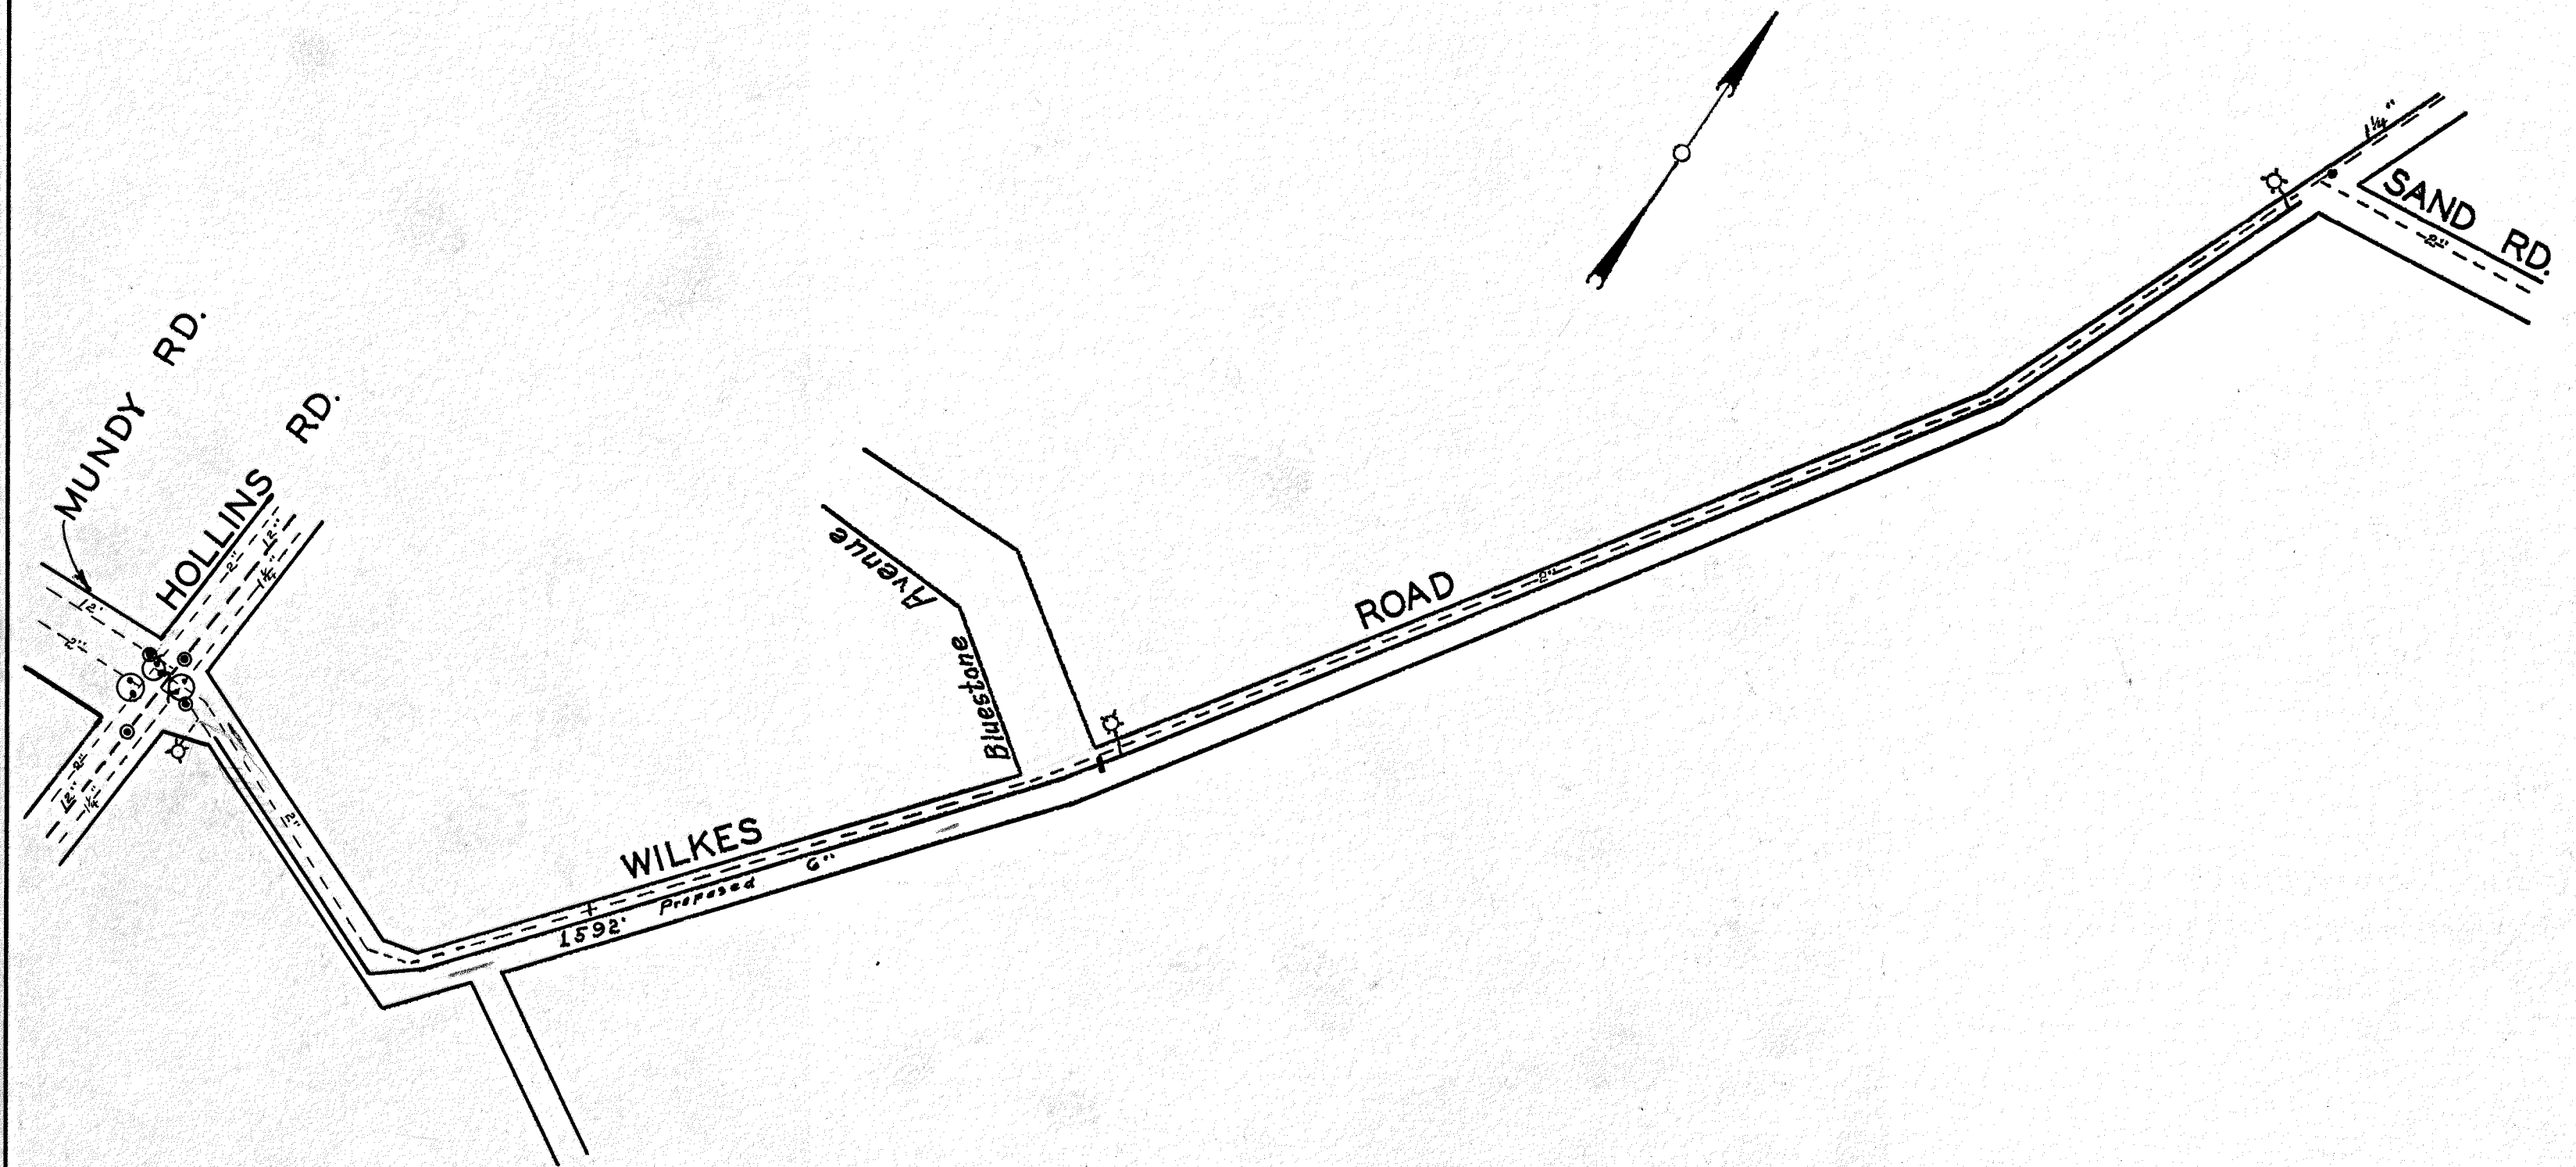

WATER DEPARTMENT
CITY OF ROANOKE, VA.
WILKES ROAD
SCALE-1"=100'
DRAWN BY E.L.A. DECEMBER, 15, 1955

55-76

On Dist. Map.
Completed 12-23-55