
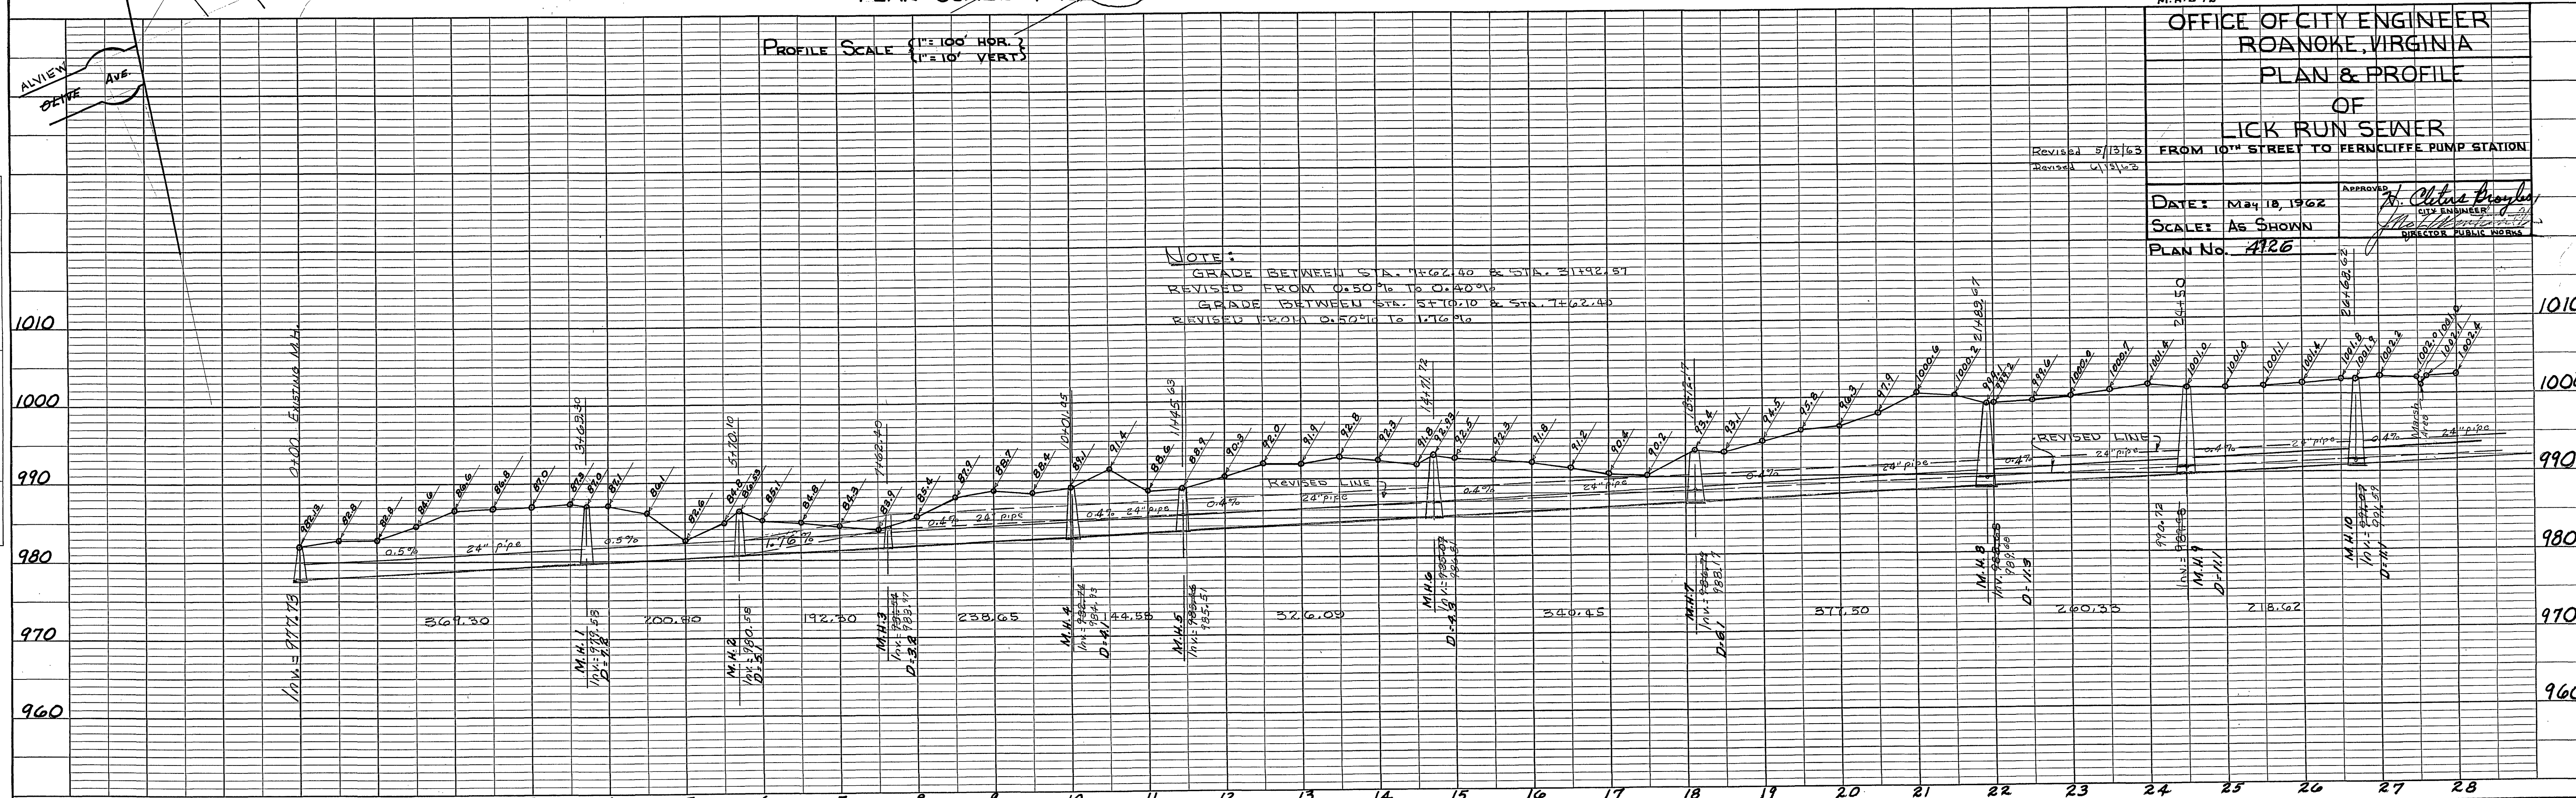


PLAN	SURVEYED	DATE
	NOTED	BY
	ALIGNED	CHECKED
	RT. OF WAY	CHECKED
NO. 230		

PROFILE	SURVEYED	DATE
	NOTED	BY
	GRADES	CHECKED
	B. M. NOTED	CHECKED
NO. 230		

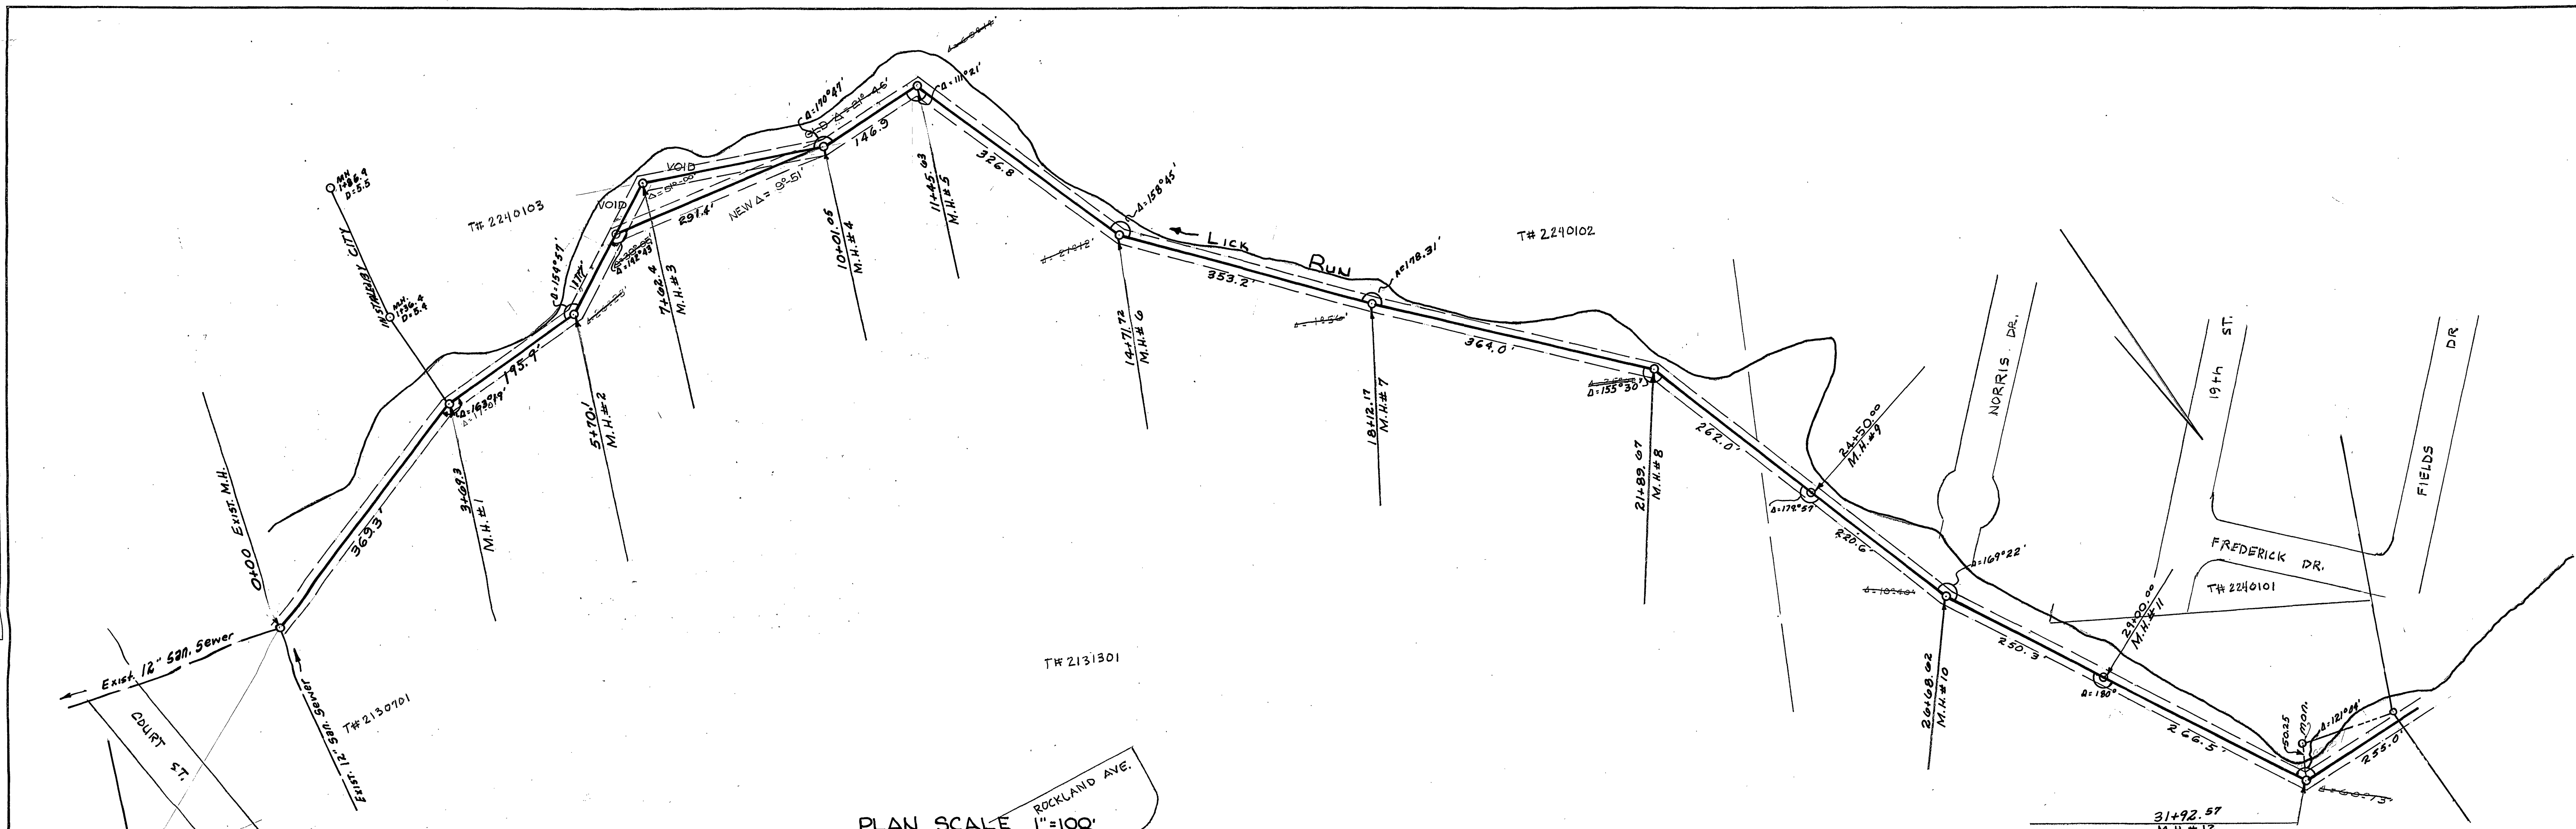

OFFICE OF CITY ENGINEER
 ROANOKE, VIRGINIA
 PLAN & PROFILE
 OF
 LICK RUN SEWER
 FROM 10TH STREET TO FERNCLIFFE PUMP STATION

DATE: May 18, 1962
 SCALE: AS SHOWN
 PLAN NO. 4126

APPROVED: *Clifford Brown*
 CITY ENGINEER
 DIRECTOR PUBLIC WORKS