


PLAN	DATE	
	BY	
	REVISIONS	
	NOTED	
NOTE: BOOK ALIGNMENT CHECKED.		
NO. 430		

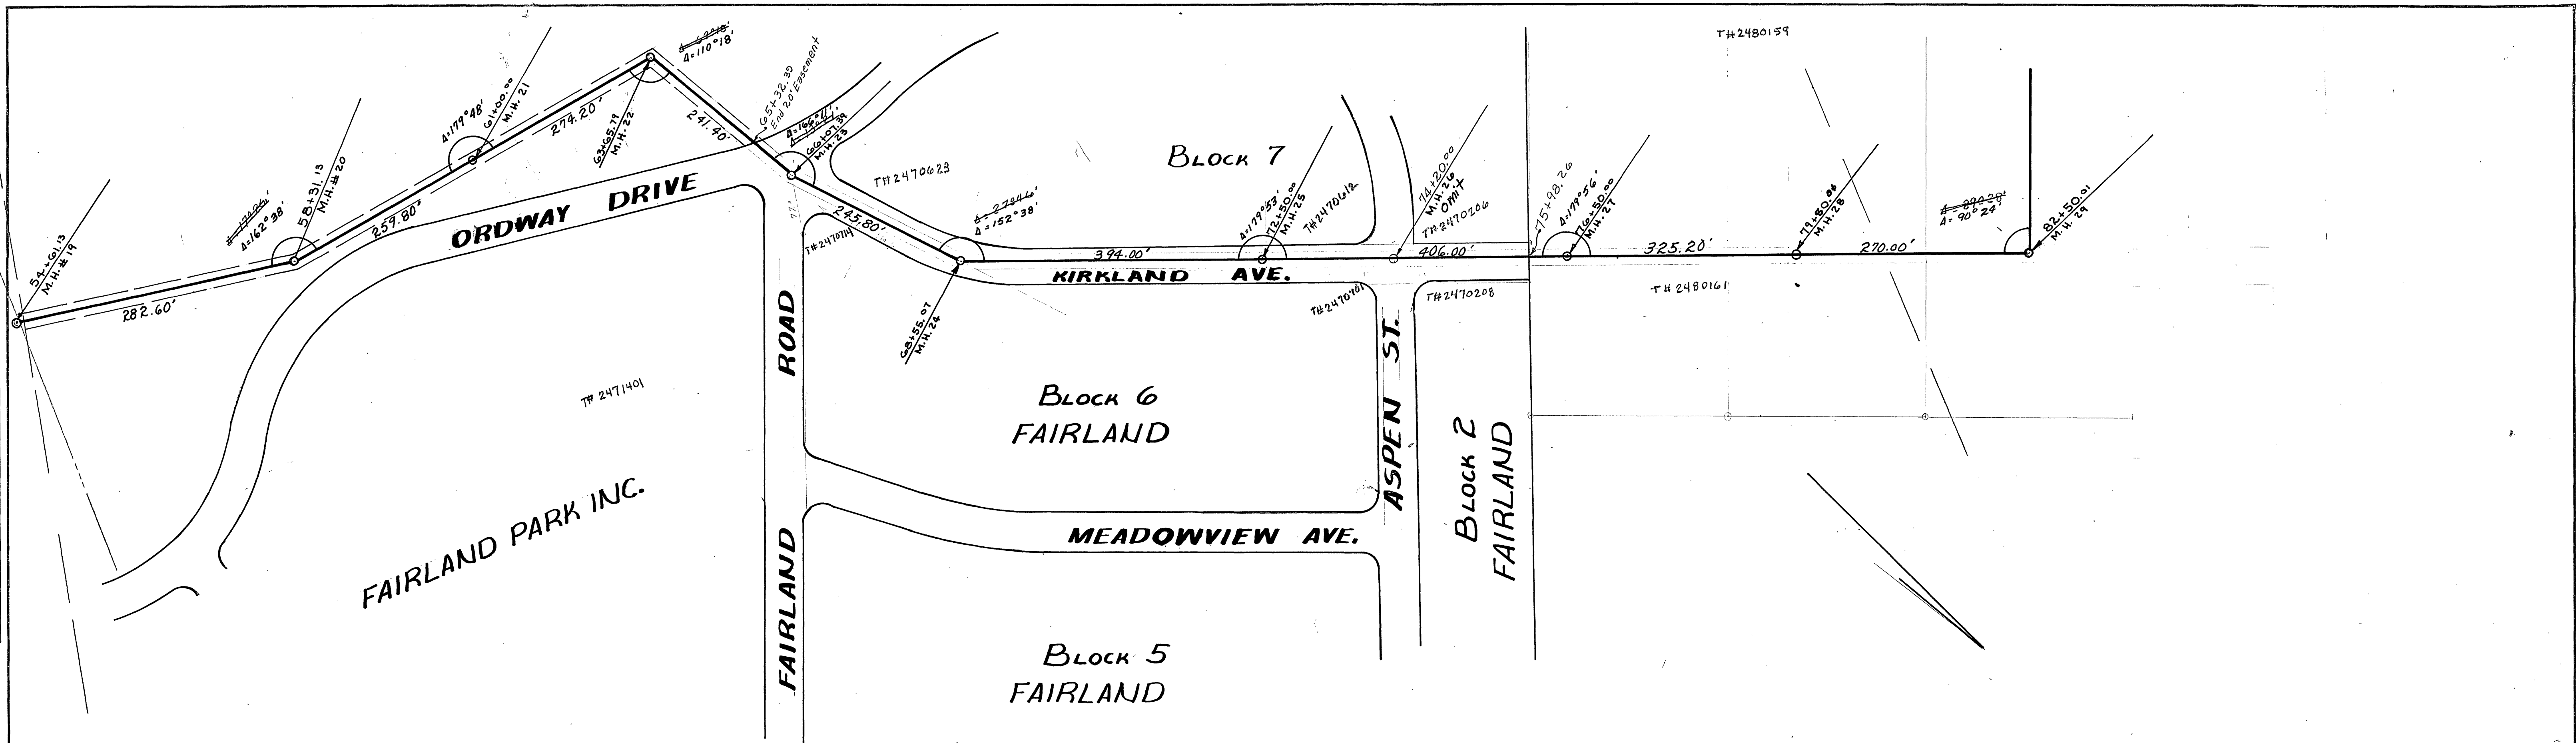

PROFILE	DATE	
	BY	
	REVISIONS	
	NOTED	
NOTE: BOOK GRADES CHECKED.		
NO. 430		
STRUCTURE NOTATIONS (CHY)		

