


PLAN	SURVEYED	BY	DATE
	NOTED		
NO.	PLOTTED	BY	DATE
	CHECKED		
	REVISIONS		
	BY		
	DATE		
	REVISIONS		
	BY		
	DATE		

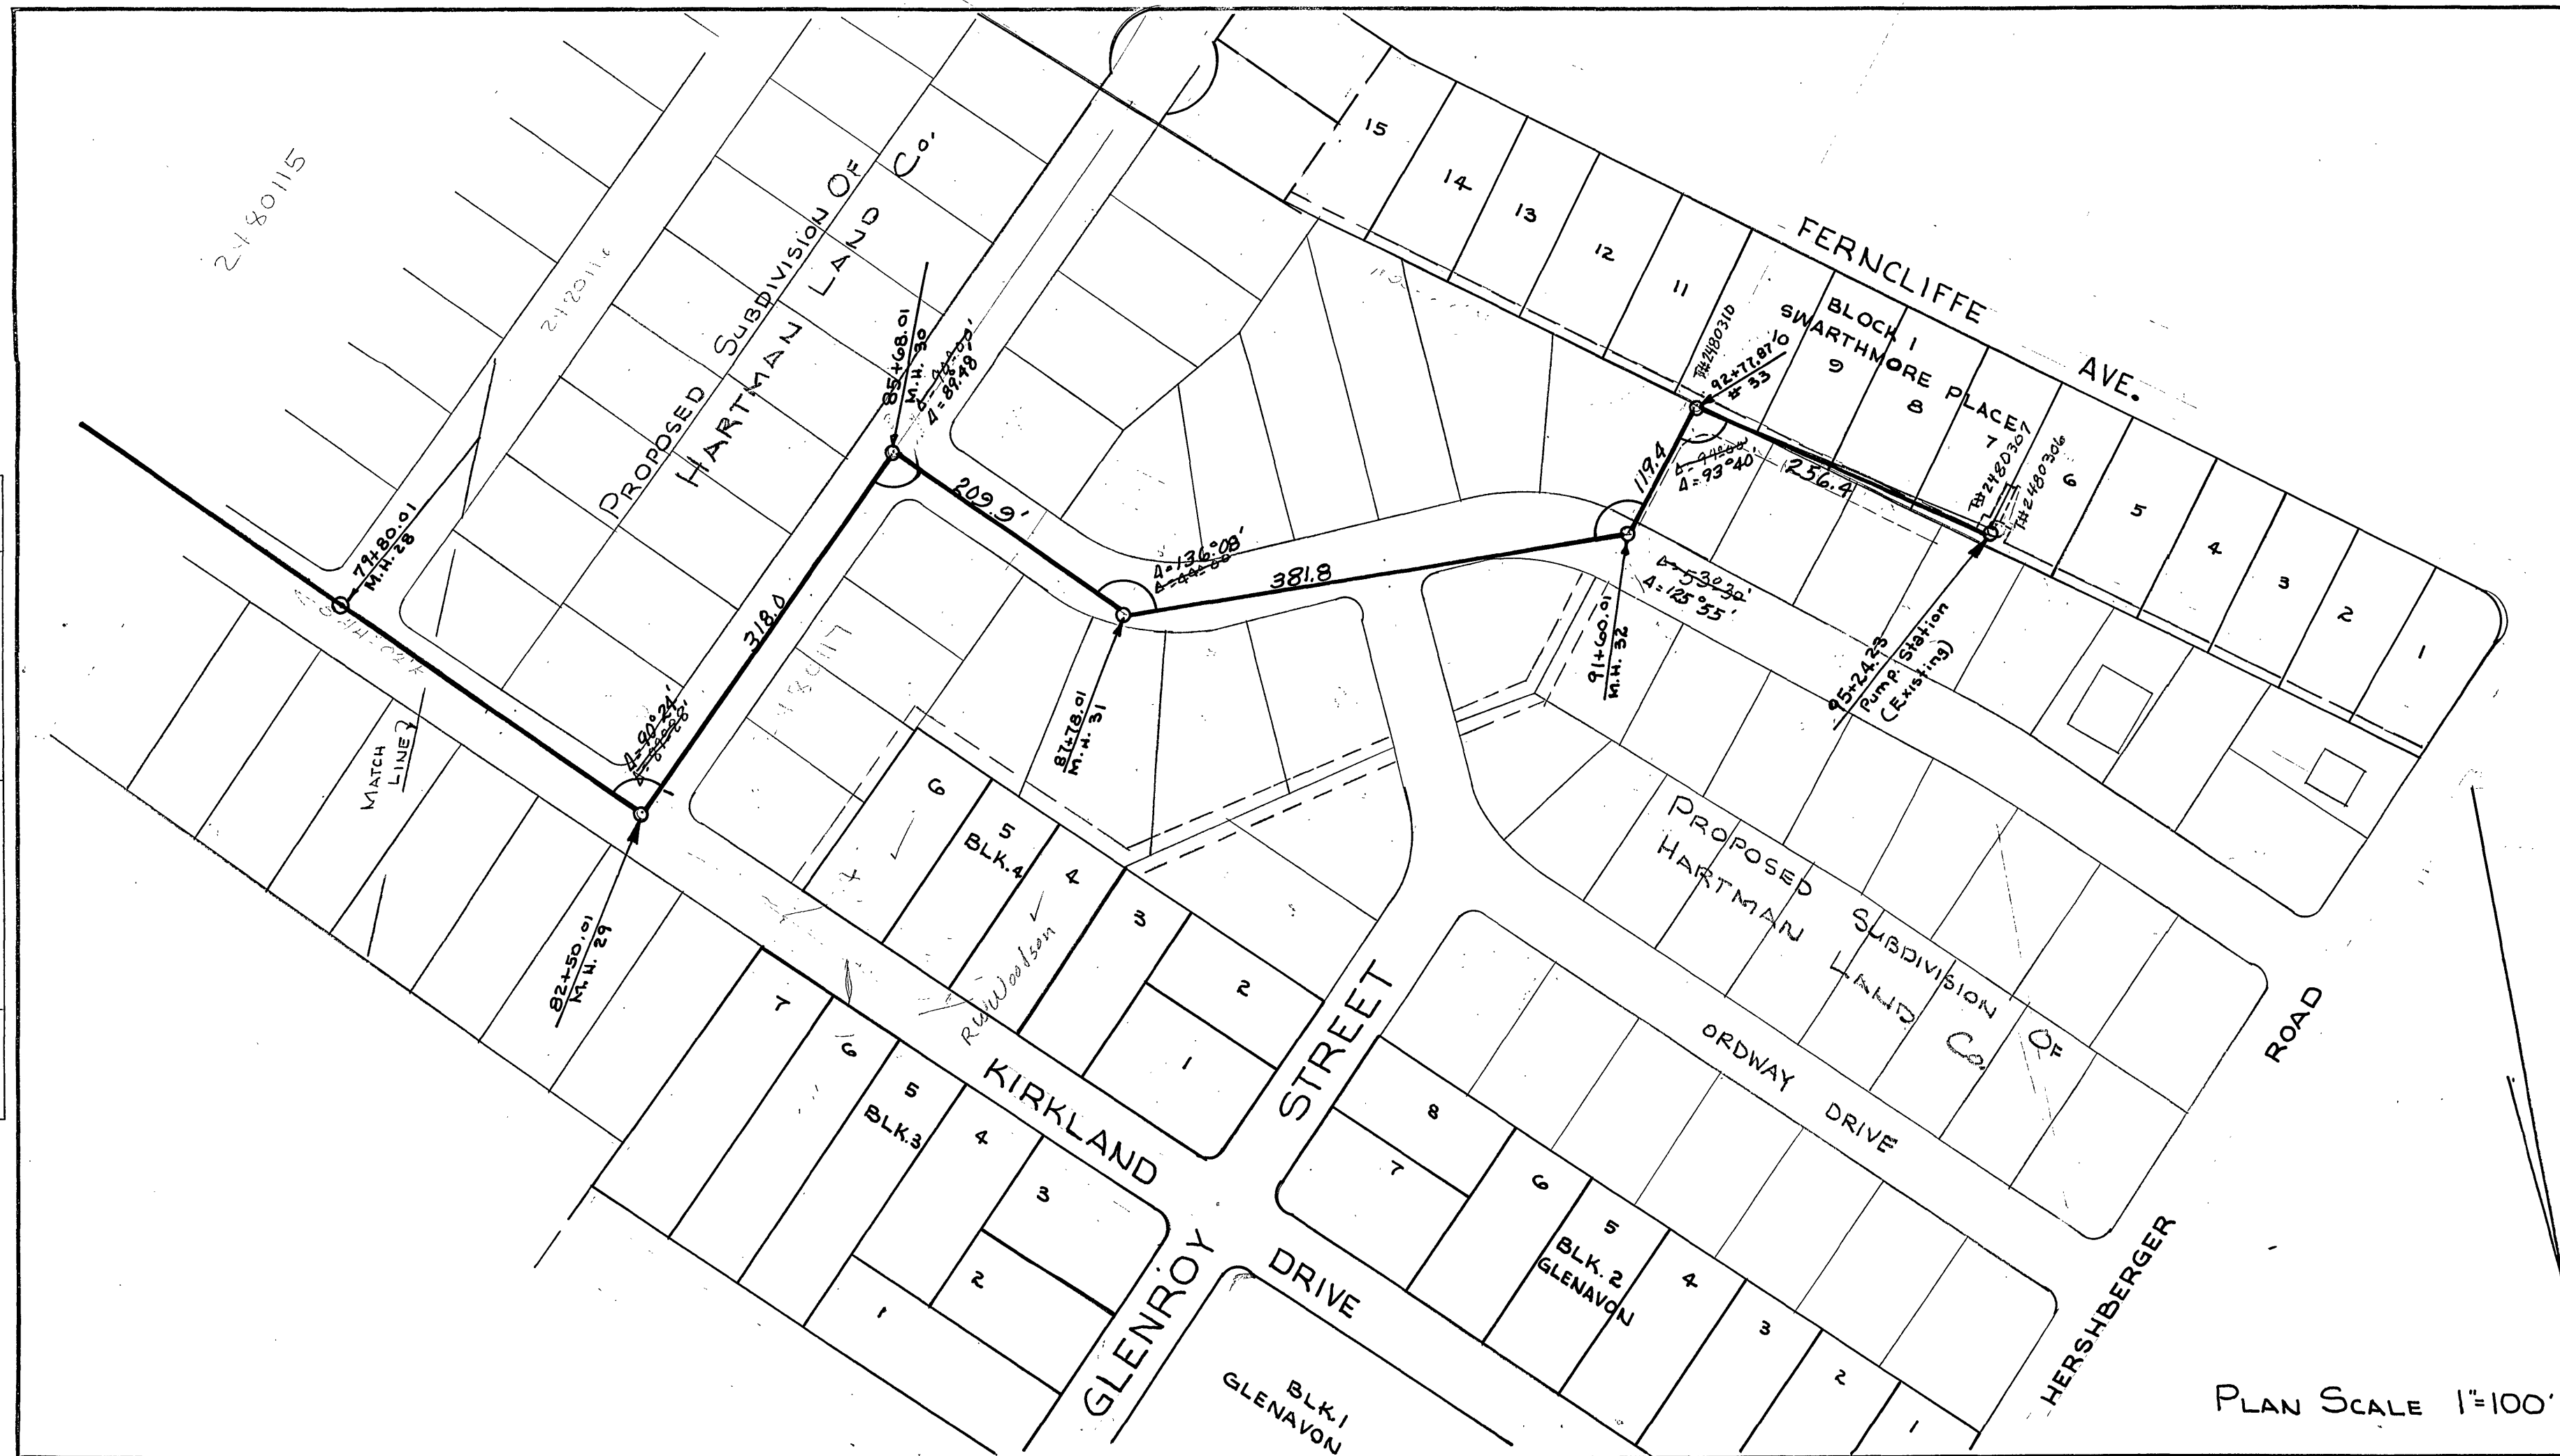

PROFILE	SURVEYED	BY	DATE
	NOTED		
NO.	PLOTTED	BY	DATE
	CHECKED		
	REVISIONS		
	BY		
	DATE		
	REVISIONS		
	BY		
	DATE		

