
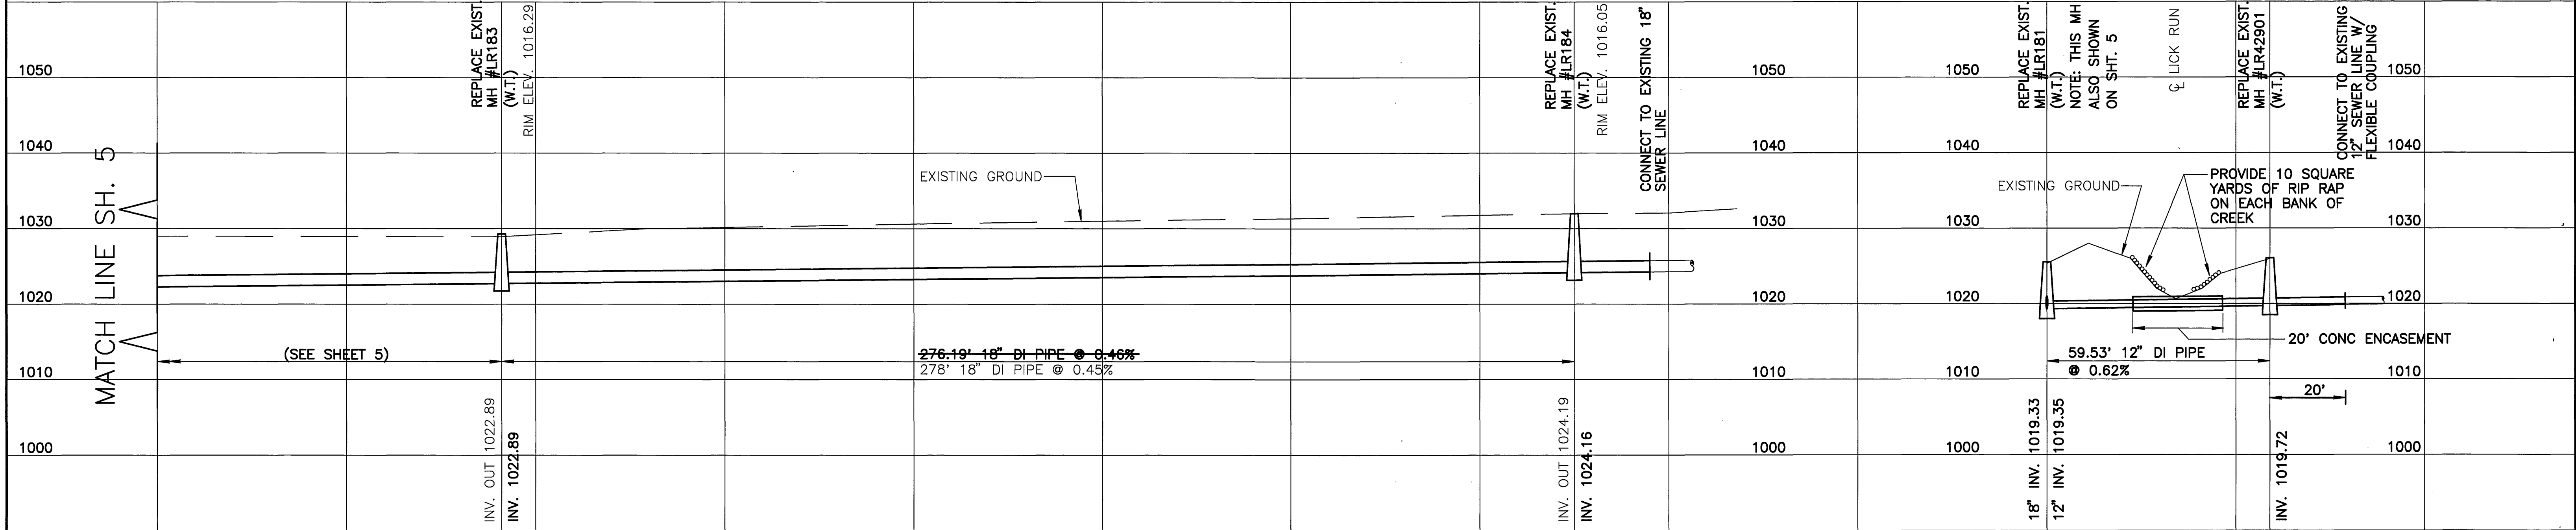


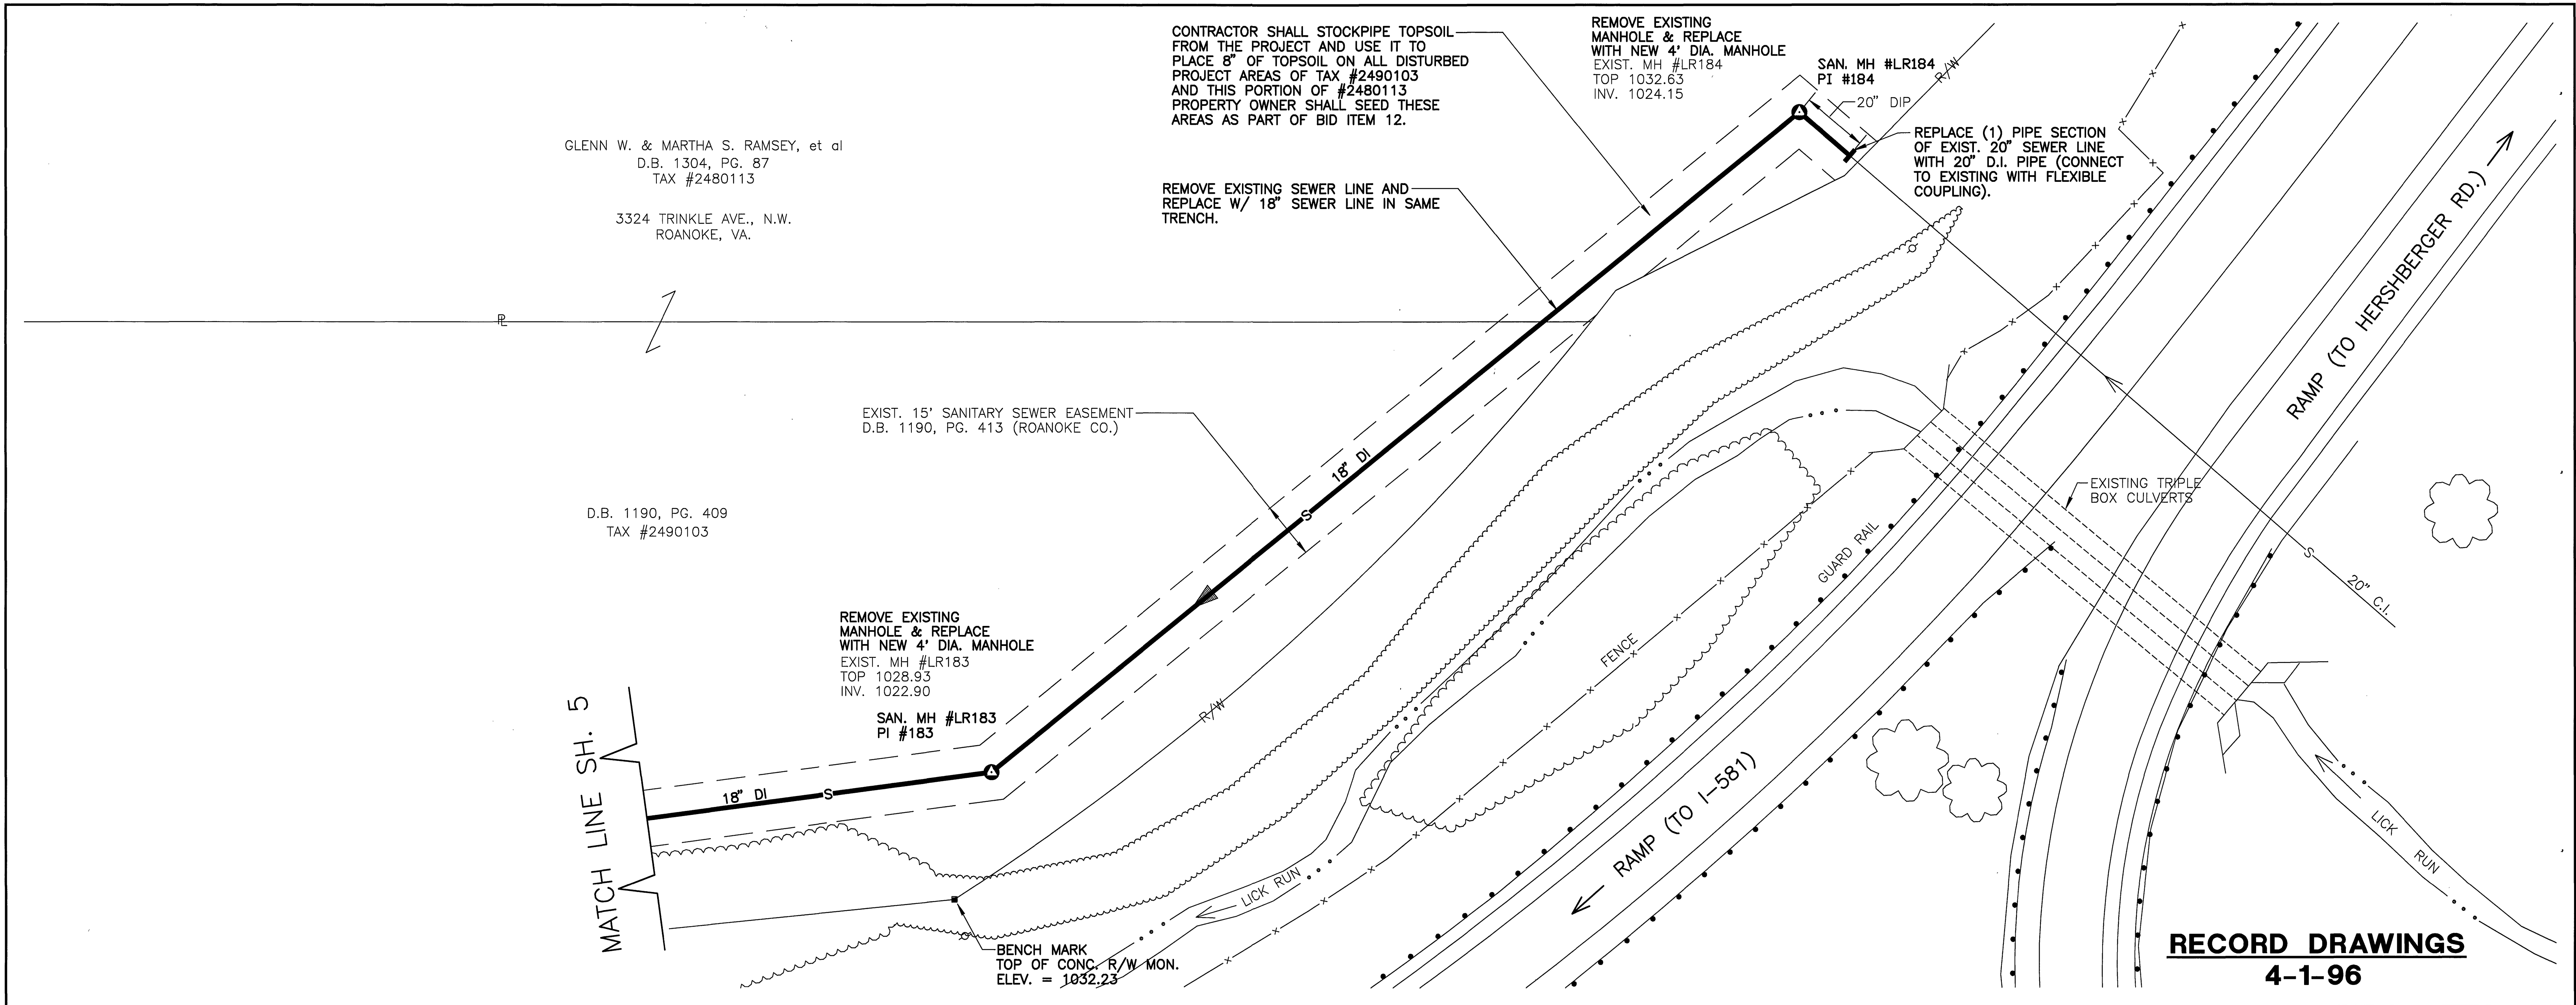

Mattern & Craig CONSULTING ENGINEERS - SURVEYORS	DESIGNED: SWH,TAM			REV.	DATE	DESCRIPTION	BY	APP.	DATE	LICK RUN SANITARY SEWER REPLACEMENT PROJECT LR-3 PLAN & PROFILE CITY OF ROANOKE, VIRGINIA SCALE: 1"=20' HORIZ. 1"=10' VERT.	SHEET 6	
	DRAWN: SMM											FEBRUARY 1994
	CHECKED: SWH											COMM. NO. 1245G