
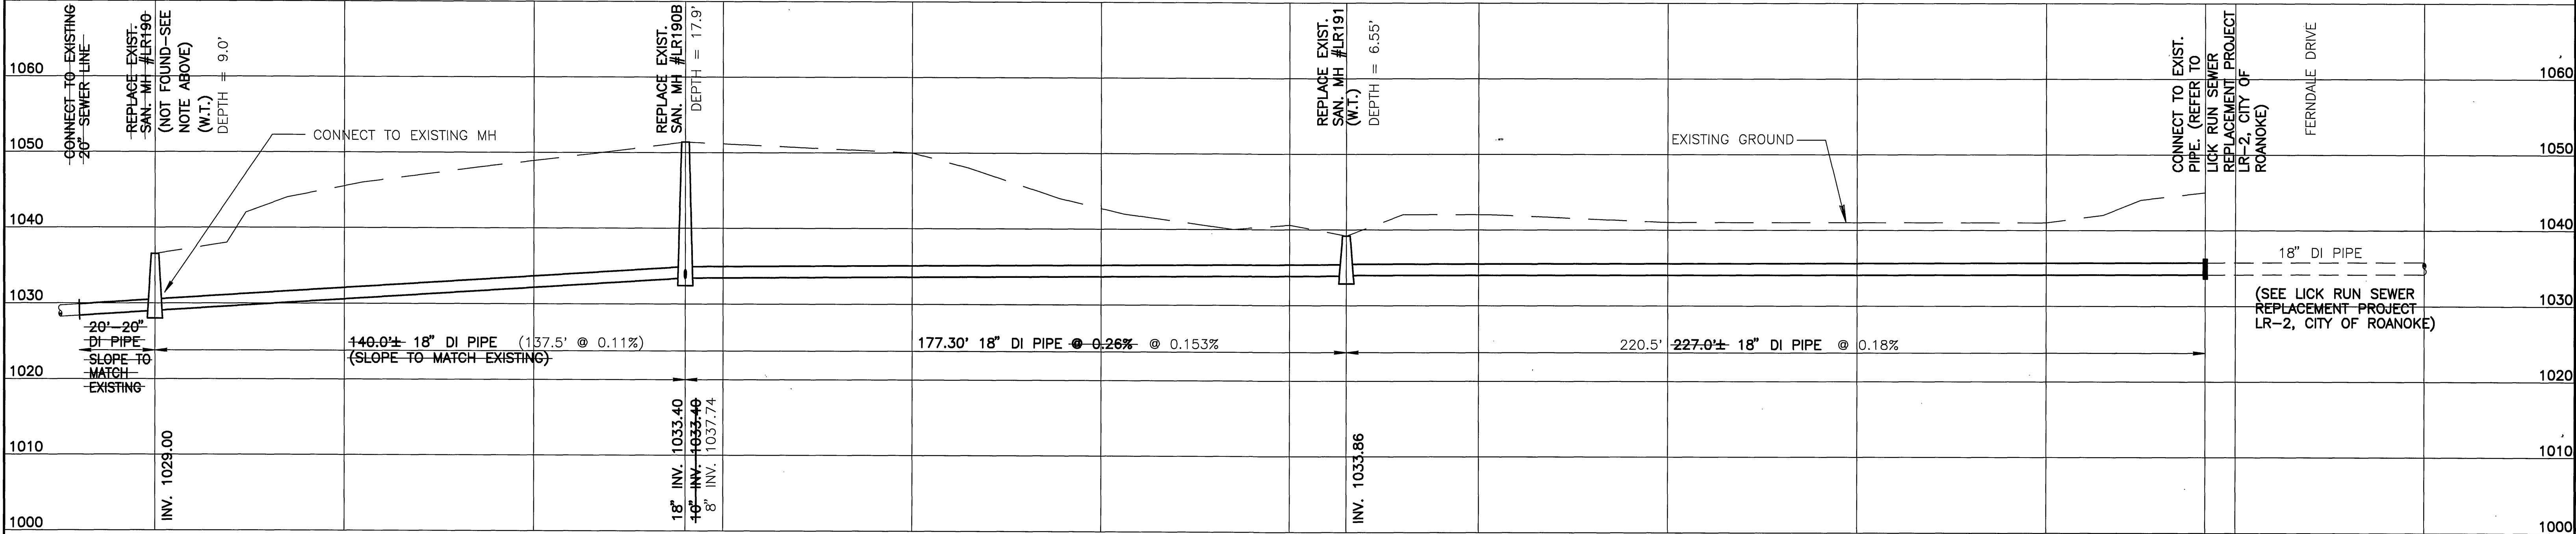
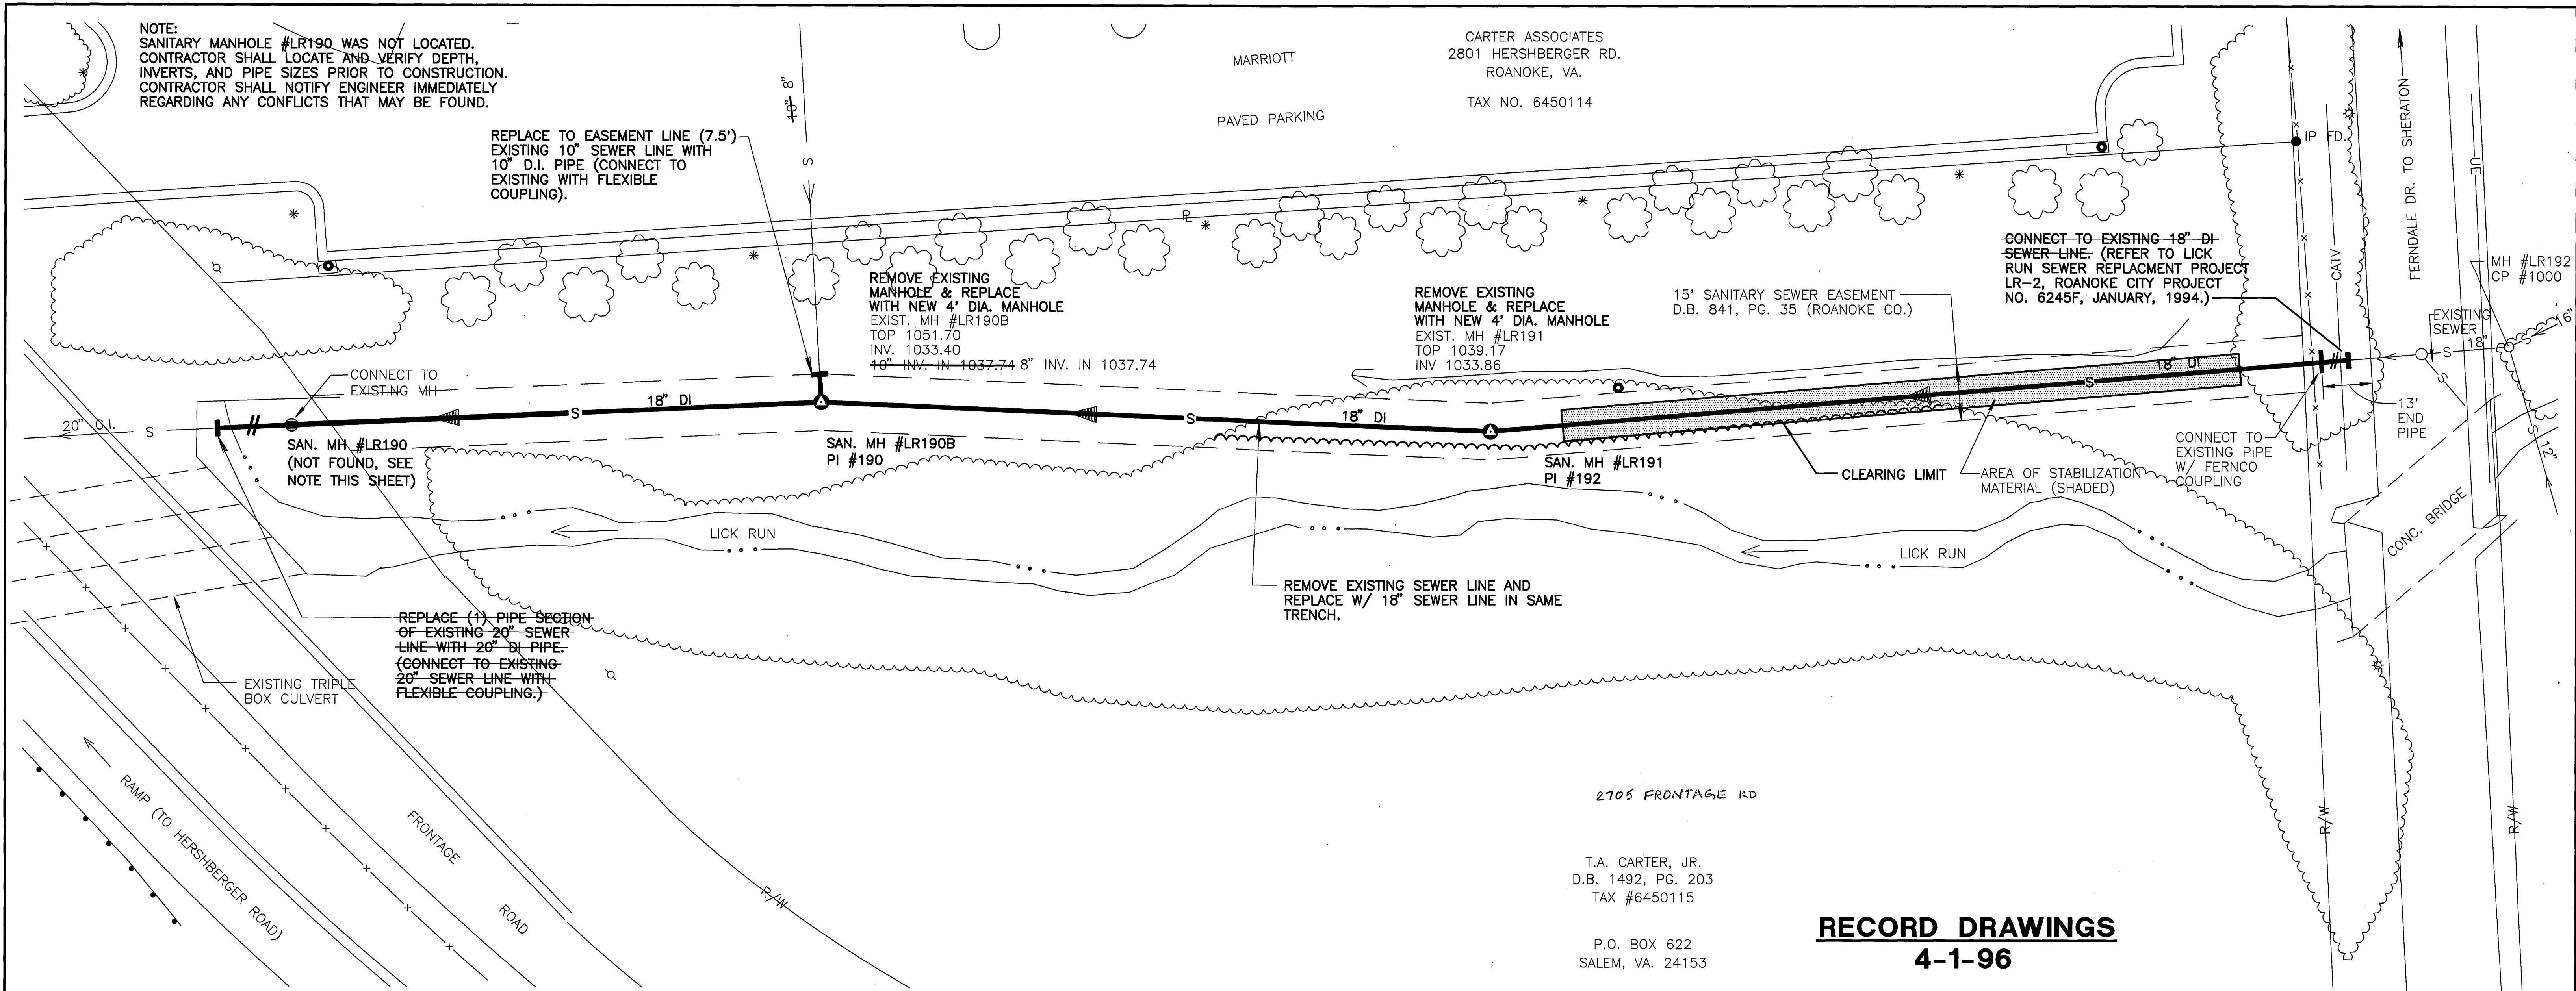
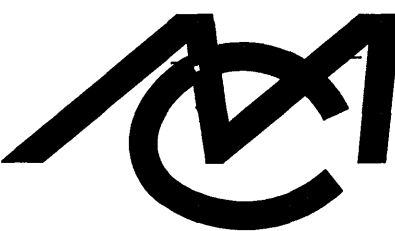


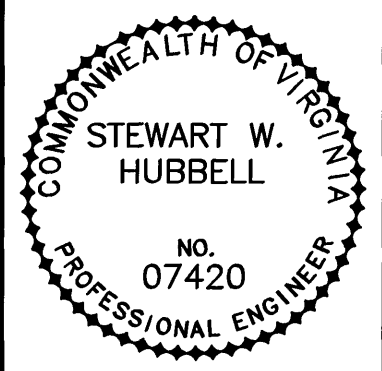

 Mattern & Craig CONSULTING ENGINEERS - SURVEYORS	DESIGNED: SWH,TAM	 HICKORY		REV.	DATE	DESCRIPTION	BY	APP.	DATE	LICK RUN SANITARY SEWER REPLACEMENT PROJECT LR-3 PLAN & PROFILE CITY OF ROANOKE, VIRGINIA	SHEET 7
	DRAWN: SMM								FEBRUARY 1994		
	CHECKED: SWH								COMM. NO. 1245G		
									SCALE: 1"=20' HORIZ. 1"=10' VERT.		