


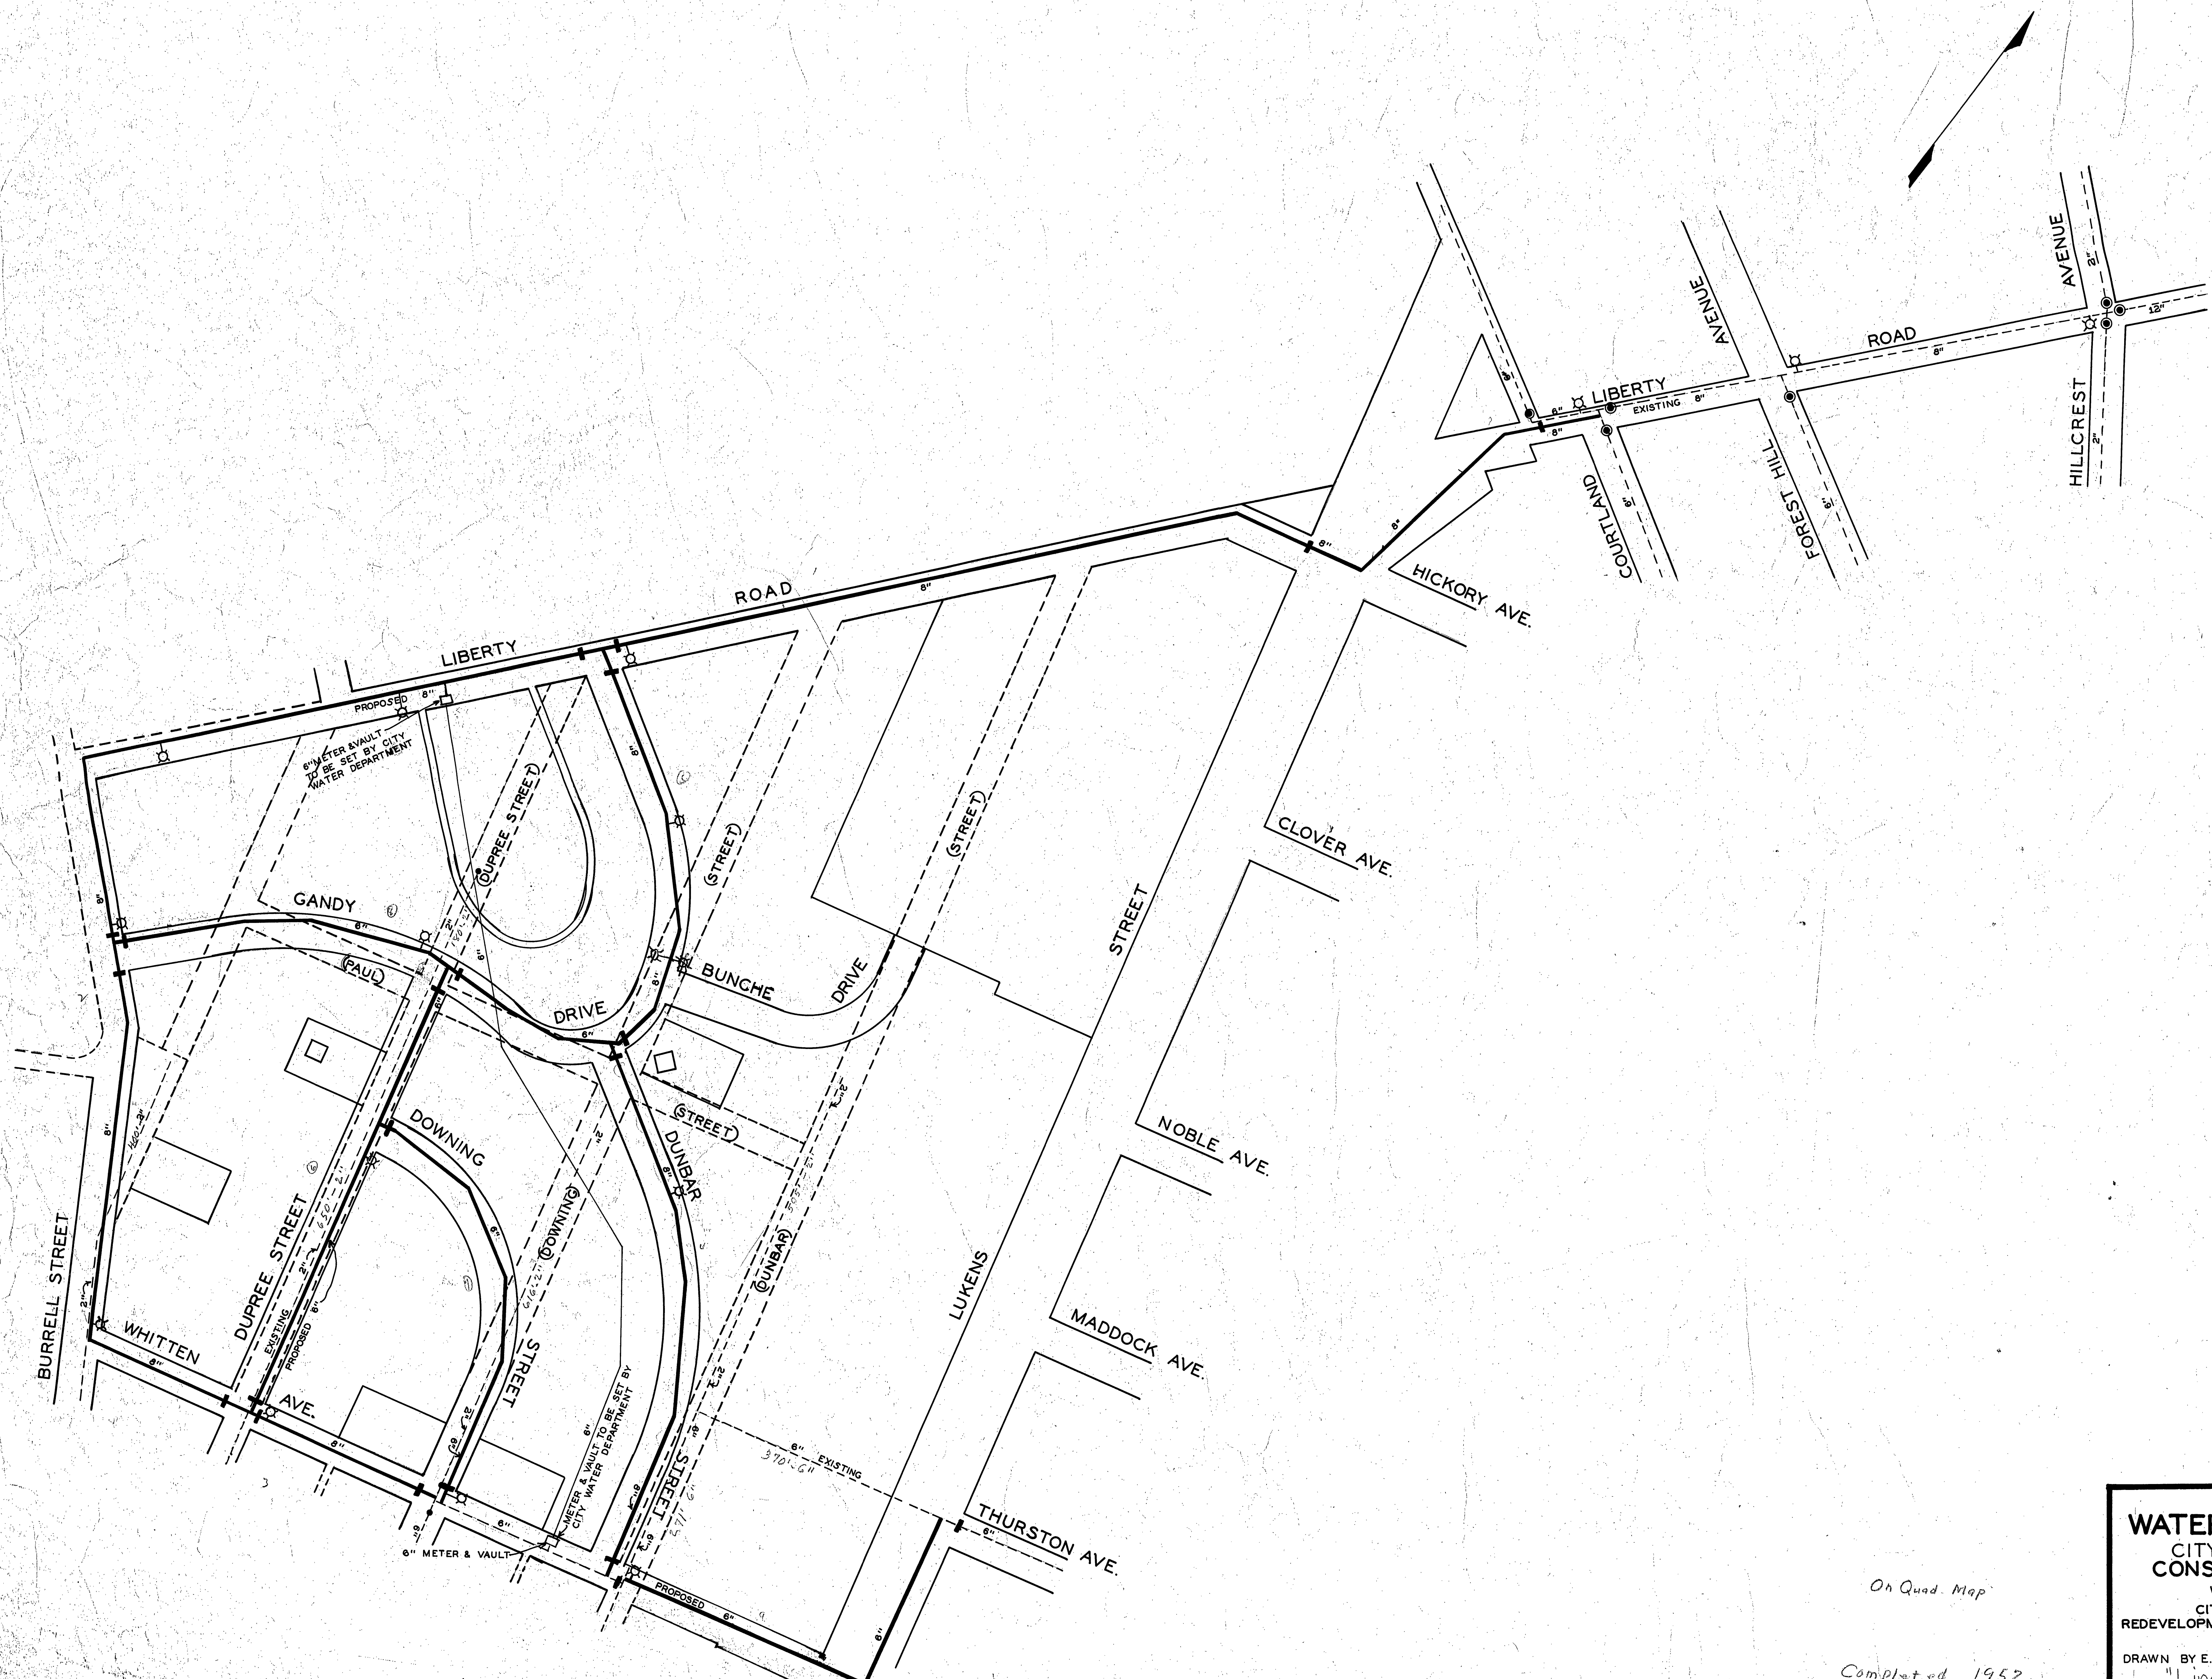

On Quad. Map

Completed 1952

WATER DEPARTMENT
CITY OF ROANOKE, VA.
CONSTRUCTION PLAN
WATER MAINS
CITY OF ROANOKE, VA.
REDEVELOPMENT & HOUSING AUTHORITY
SCALE - 1"=100'

DRAWN BY E.L.A.
"Lincoln Terrace"

JULY, 28, 1951