



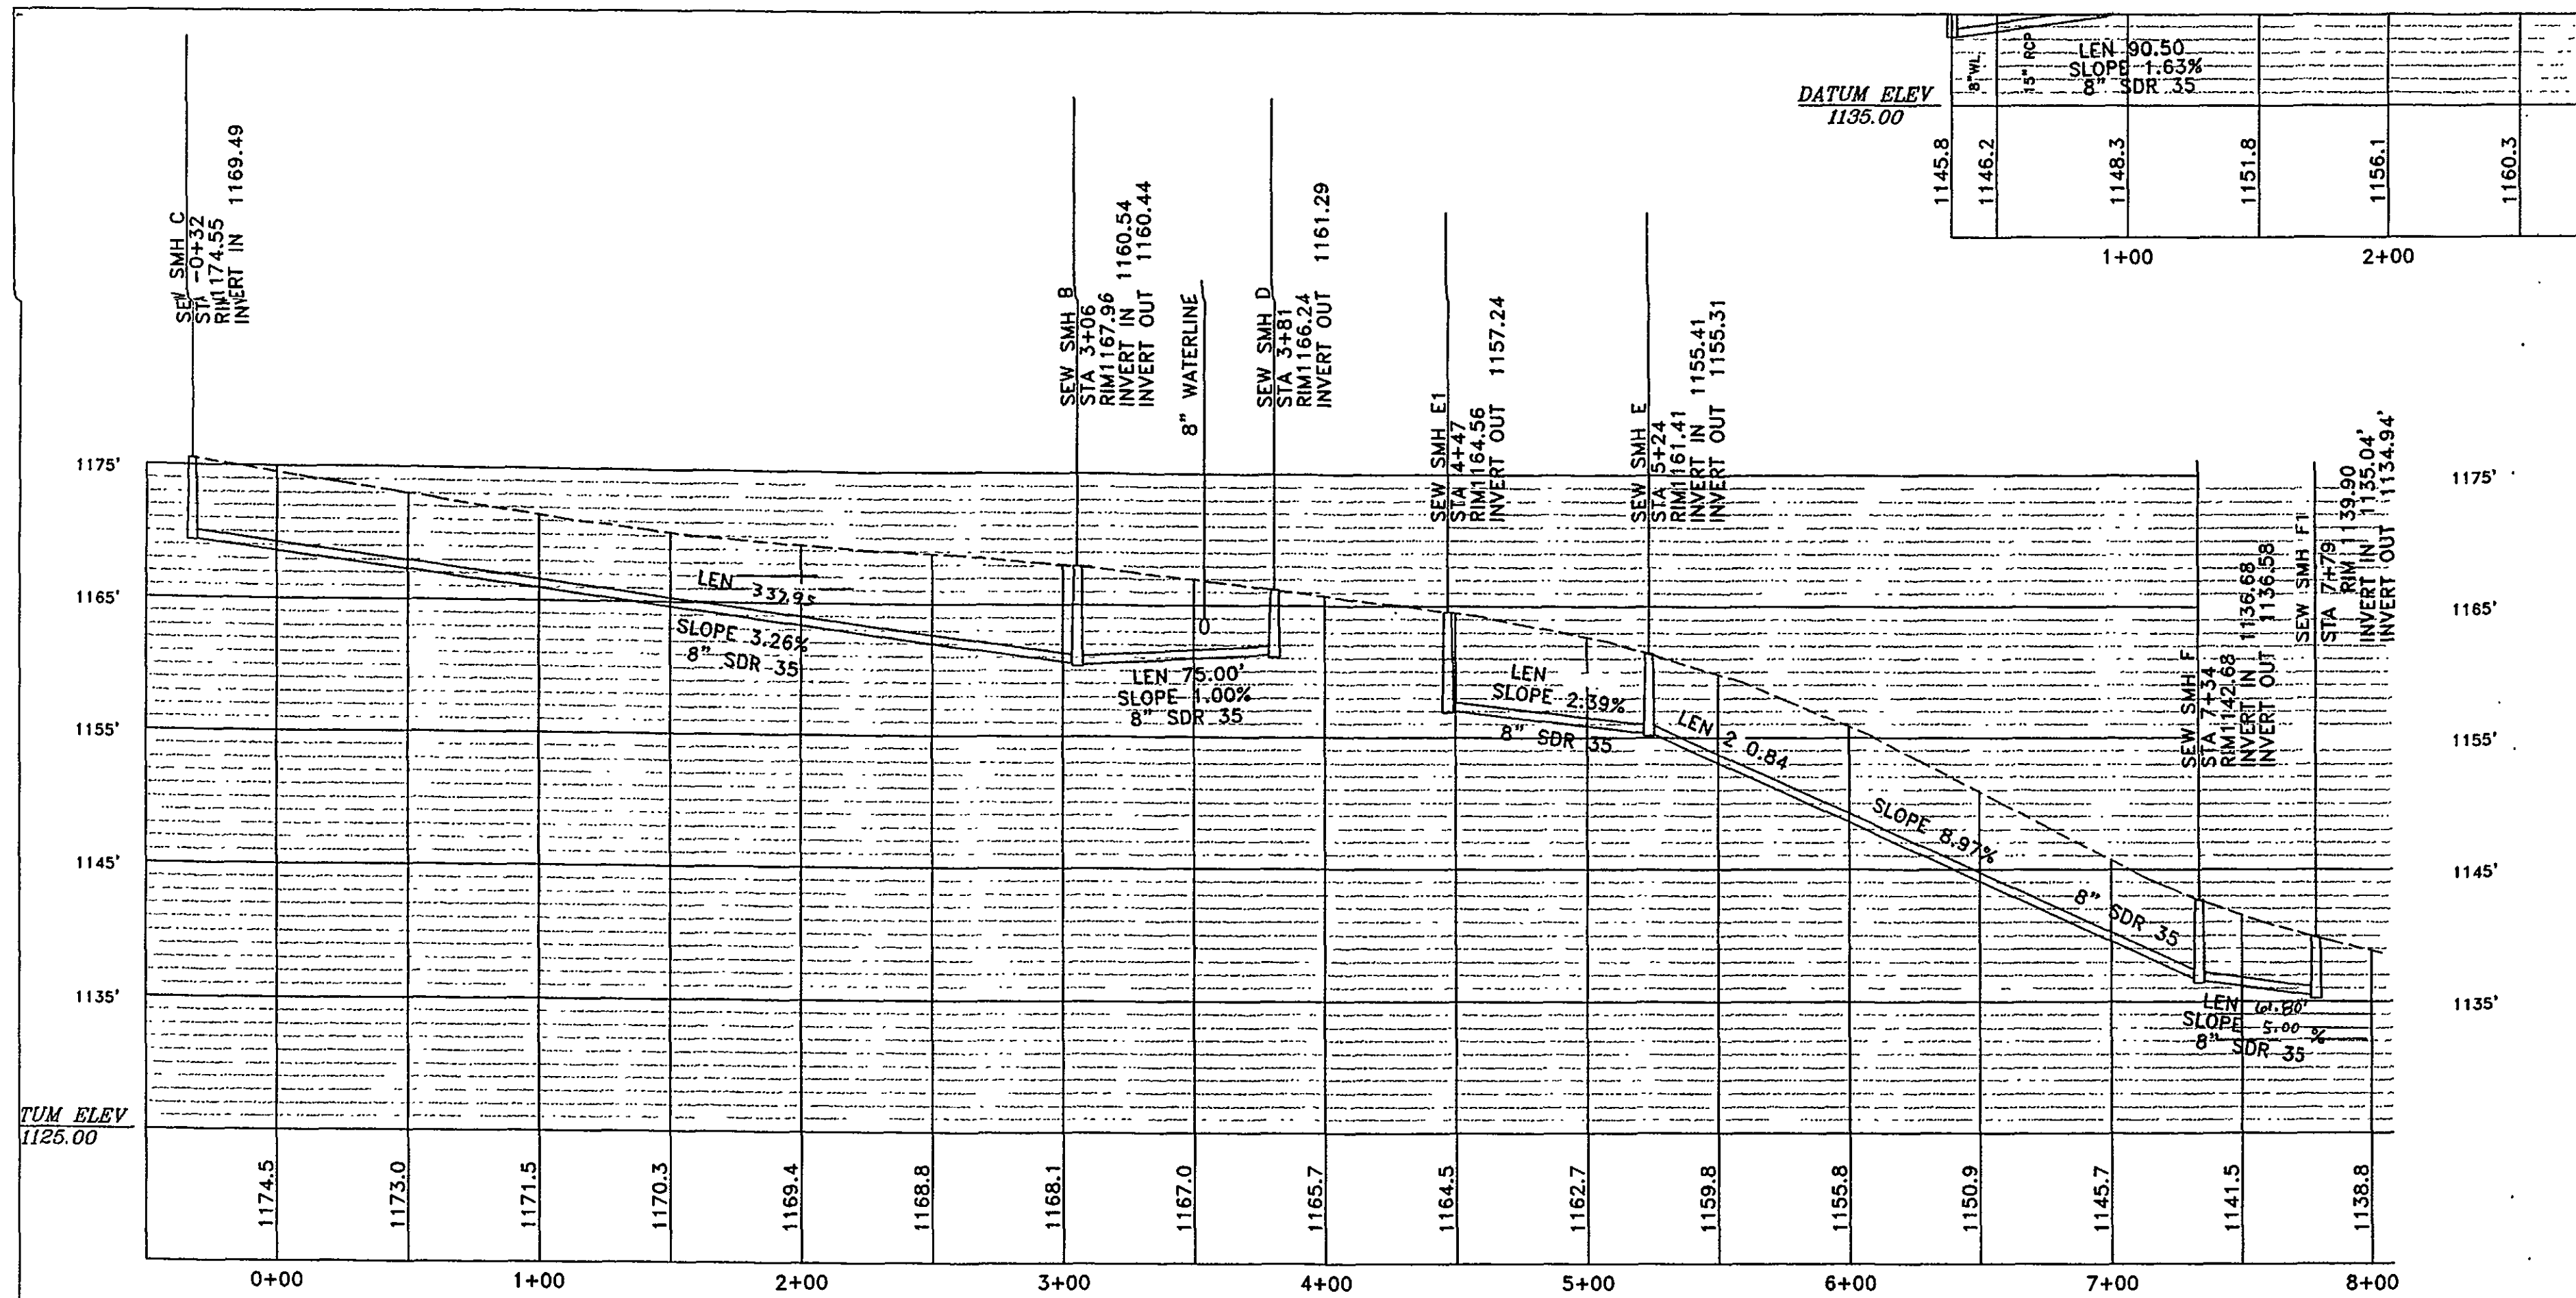




UTILITIES (WATER AND SEWER) TO BE INSTALLED IN ACCORDANCE WITH THE ROANOKE COUNTY WATER AND SEWER REGULATIONS.

HORIZONTAL SCALE: 1" 50'
VERTICAL SCALE: 1" 10'

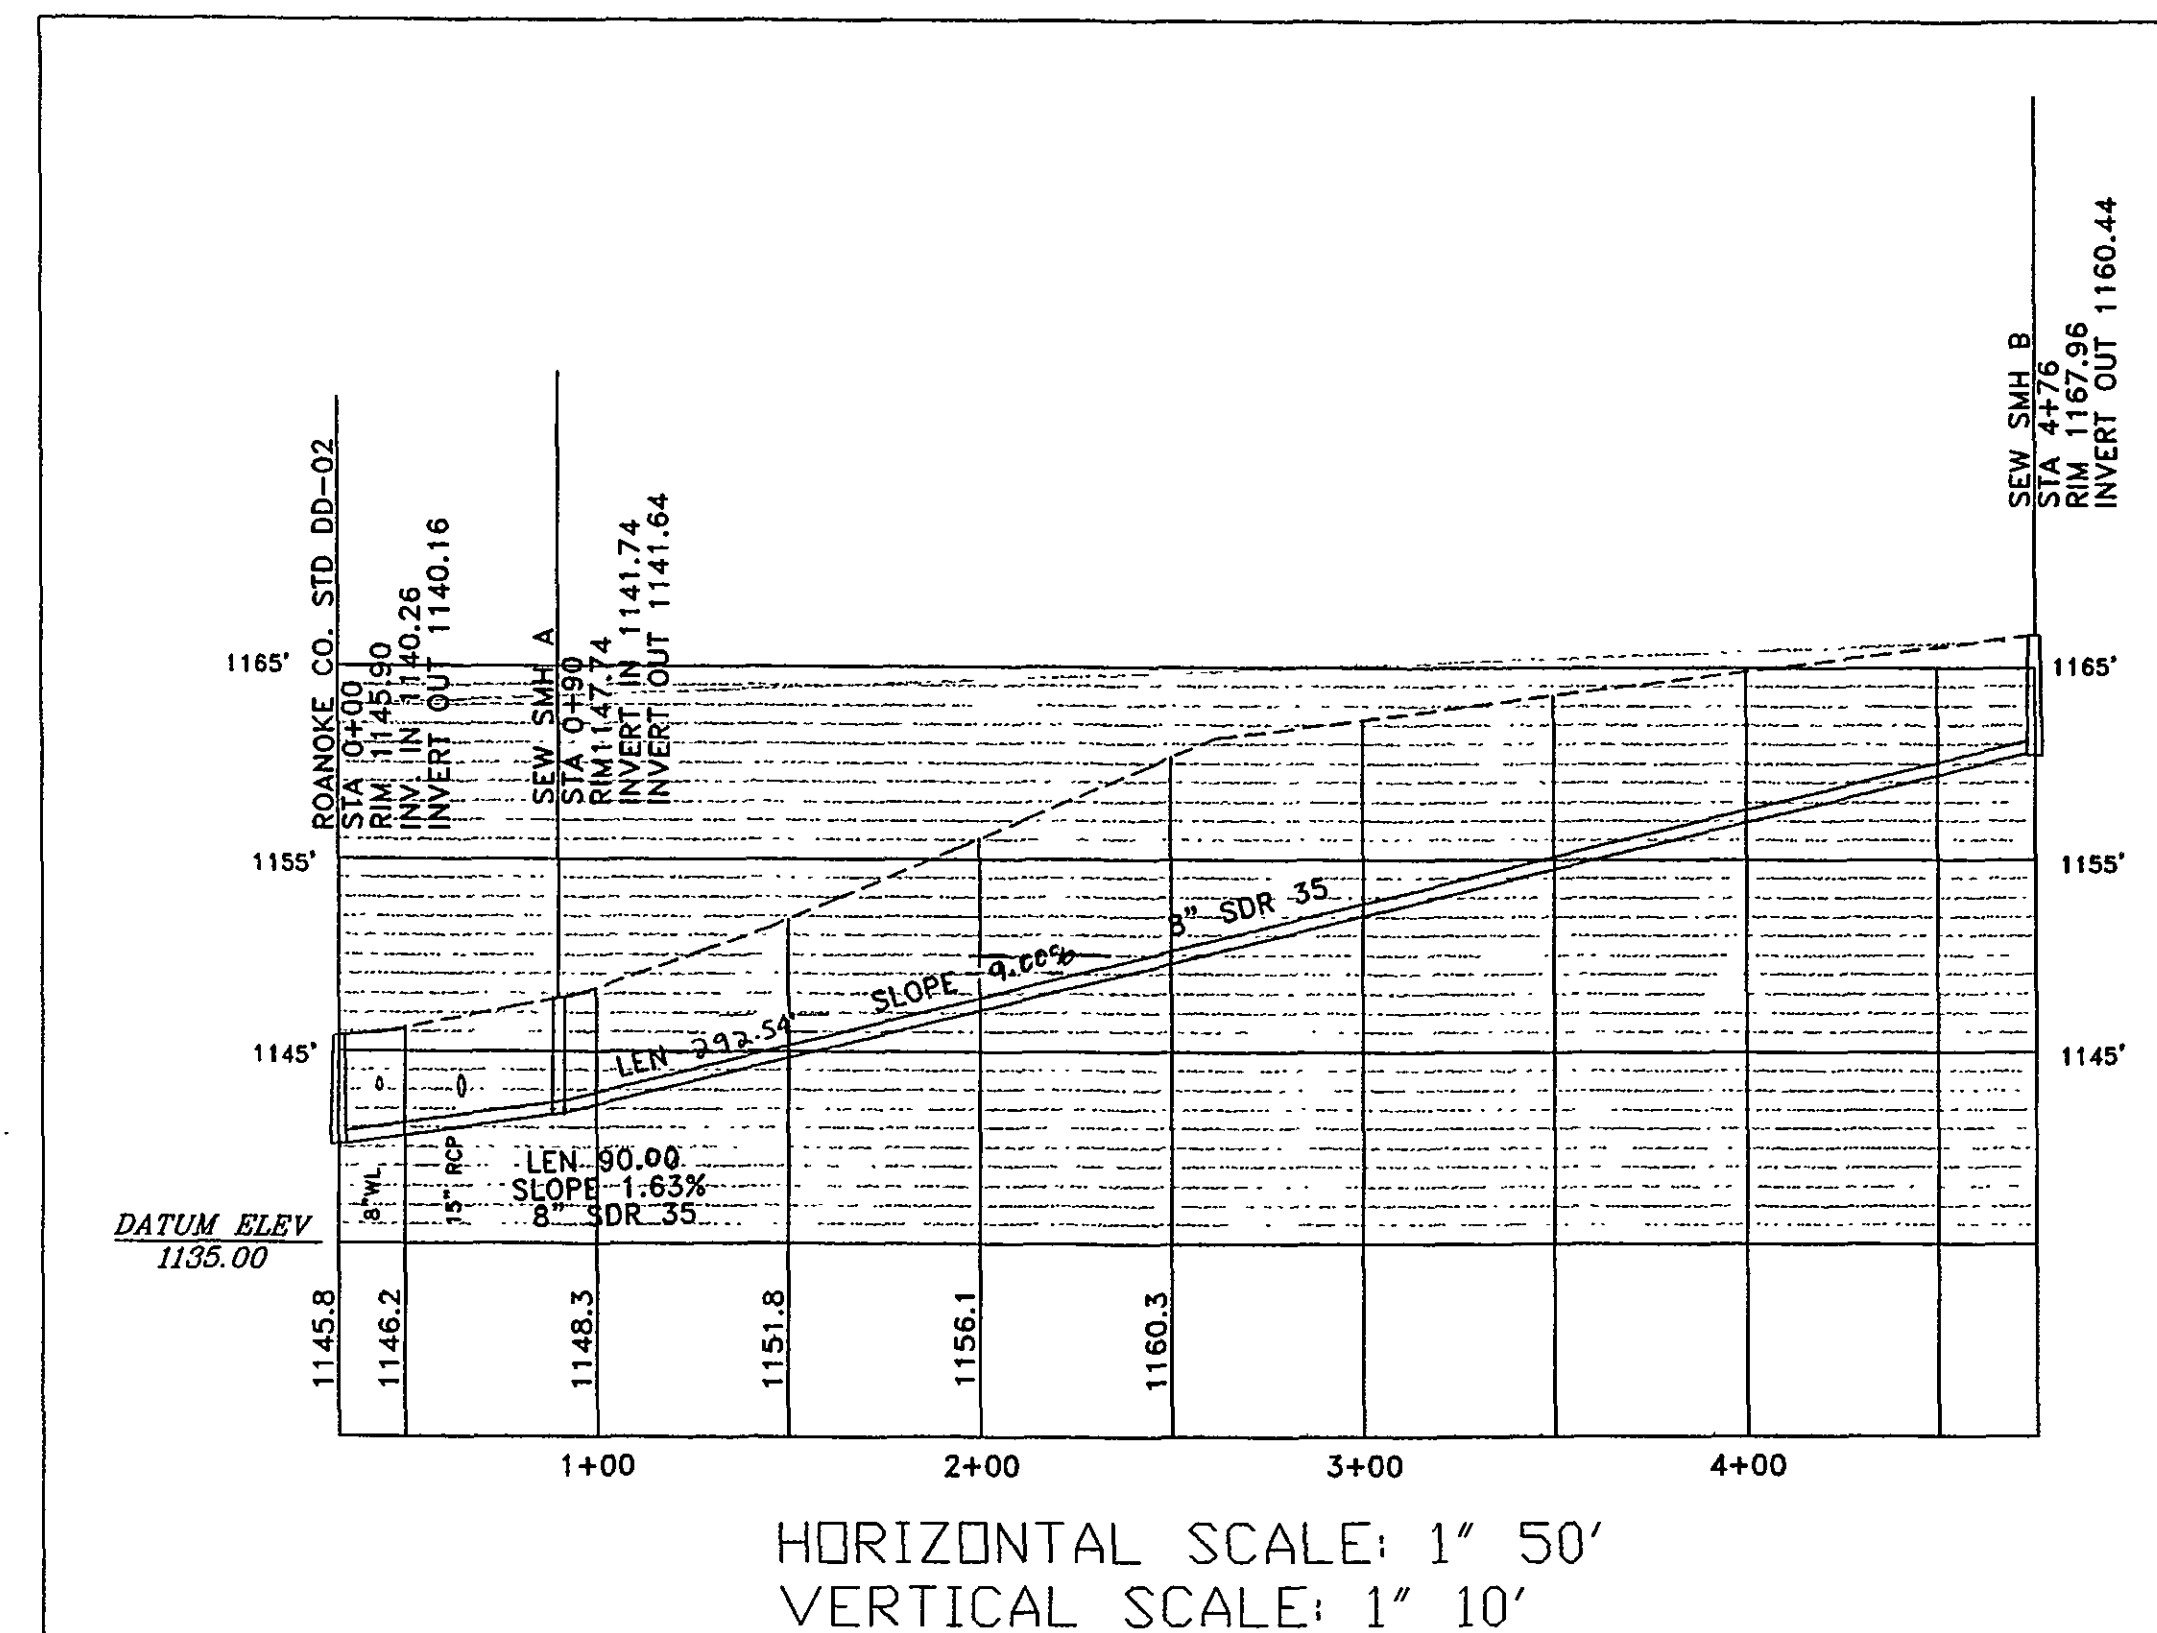

HORIZONTAL SCALE: 1" 50'
VERTICAL SCALE: 1" 10'

HORIZONTAL SCALE: 1" 50'
VERTICAL SCALE: 1" 10'

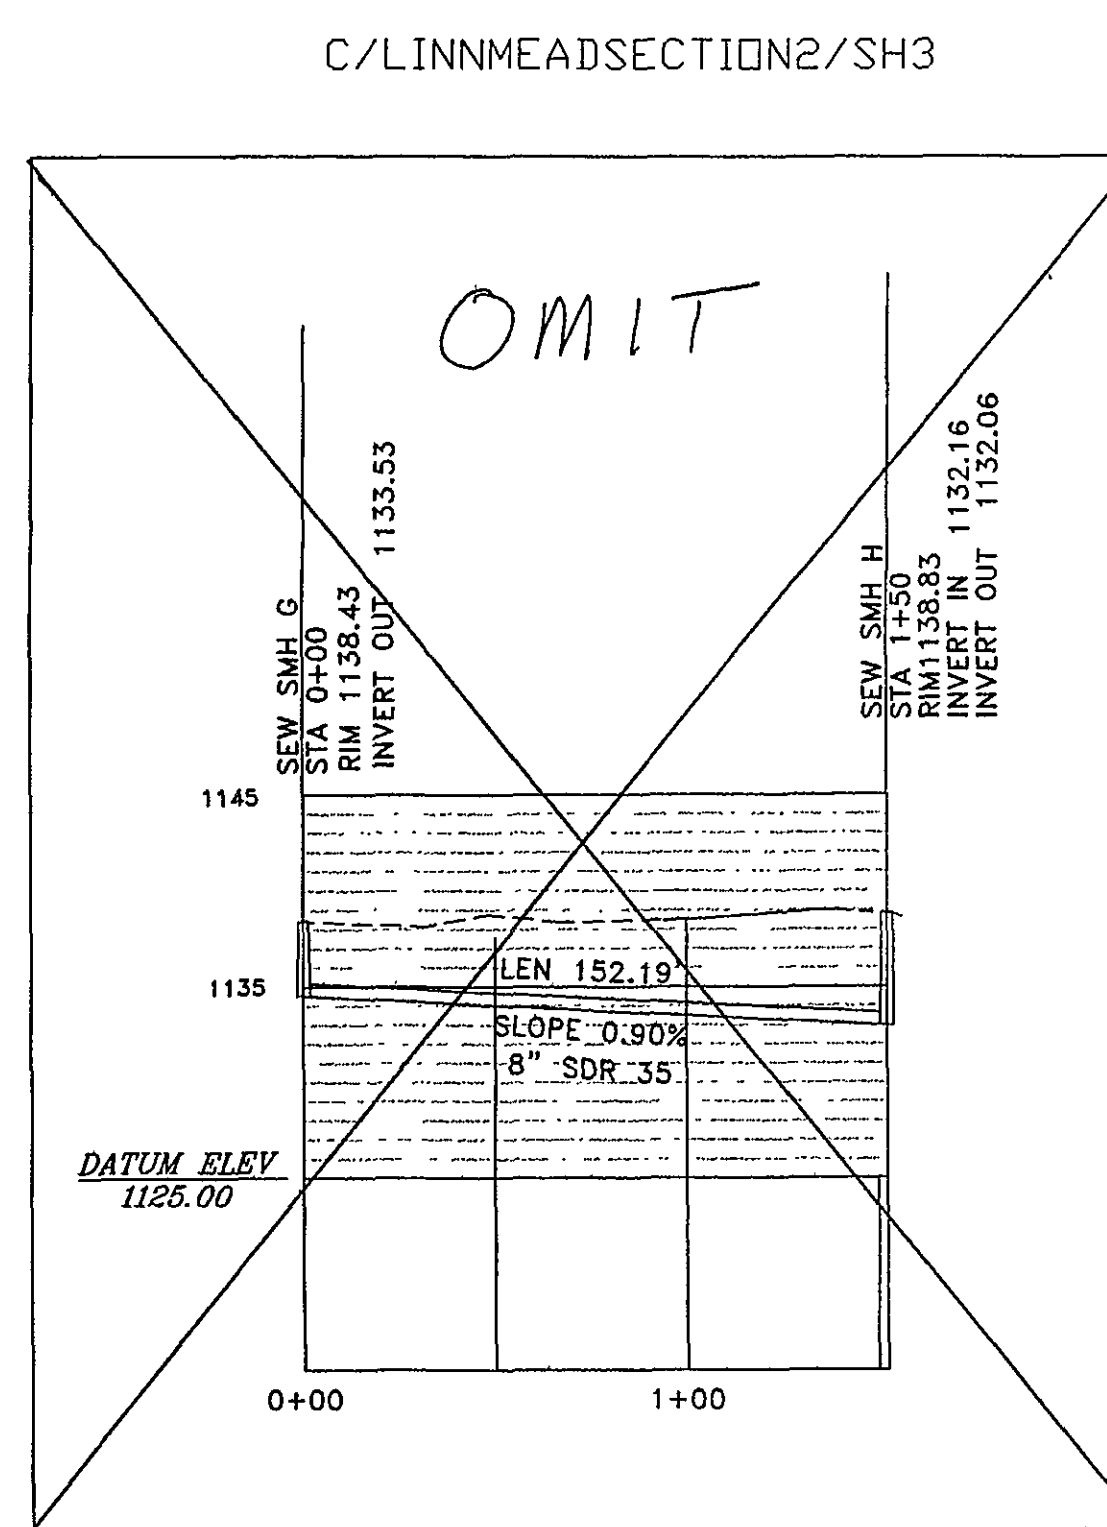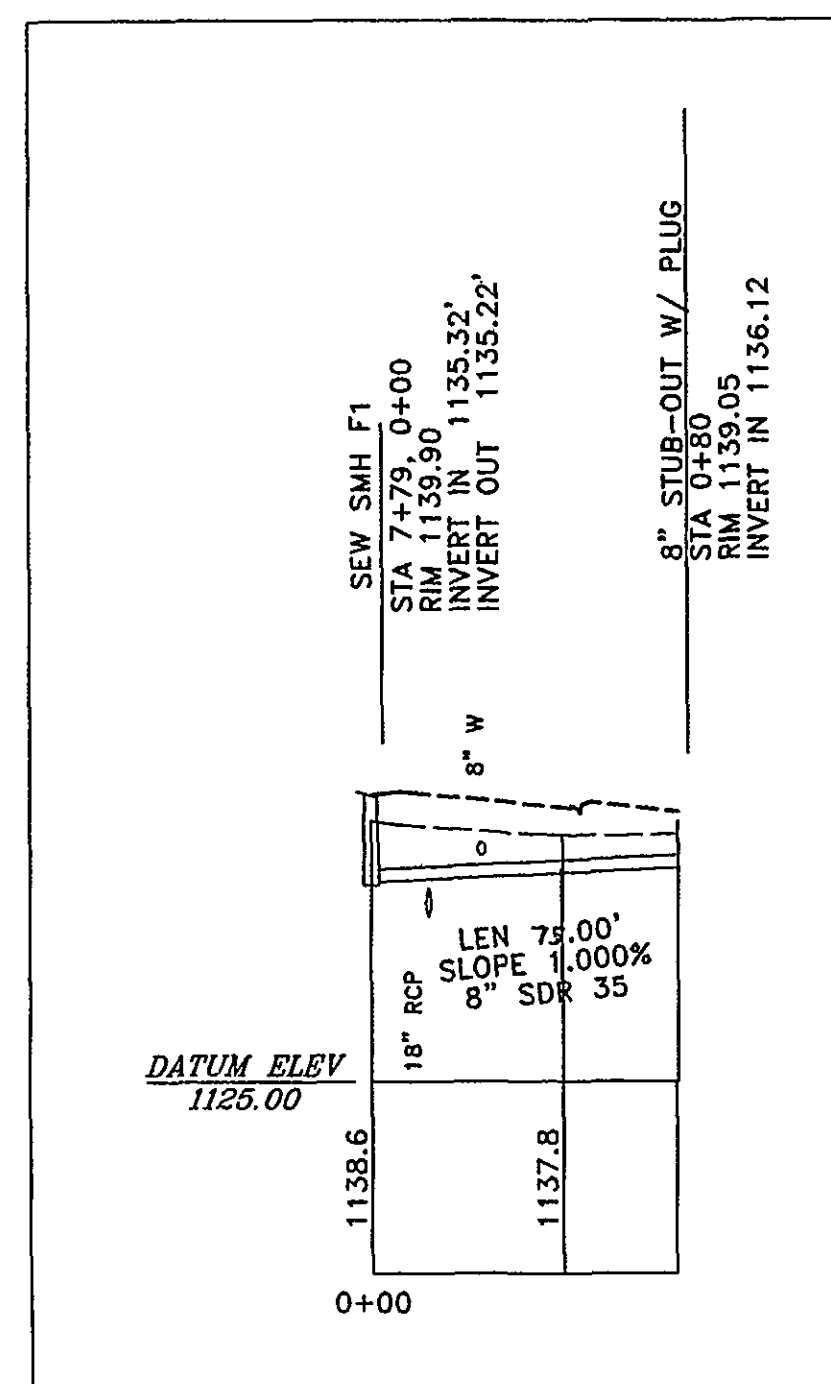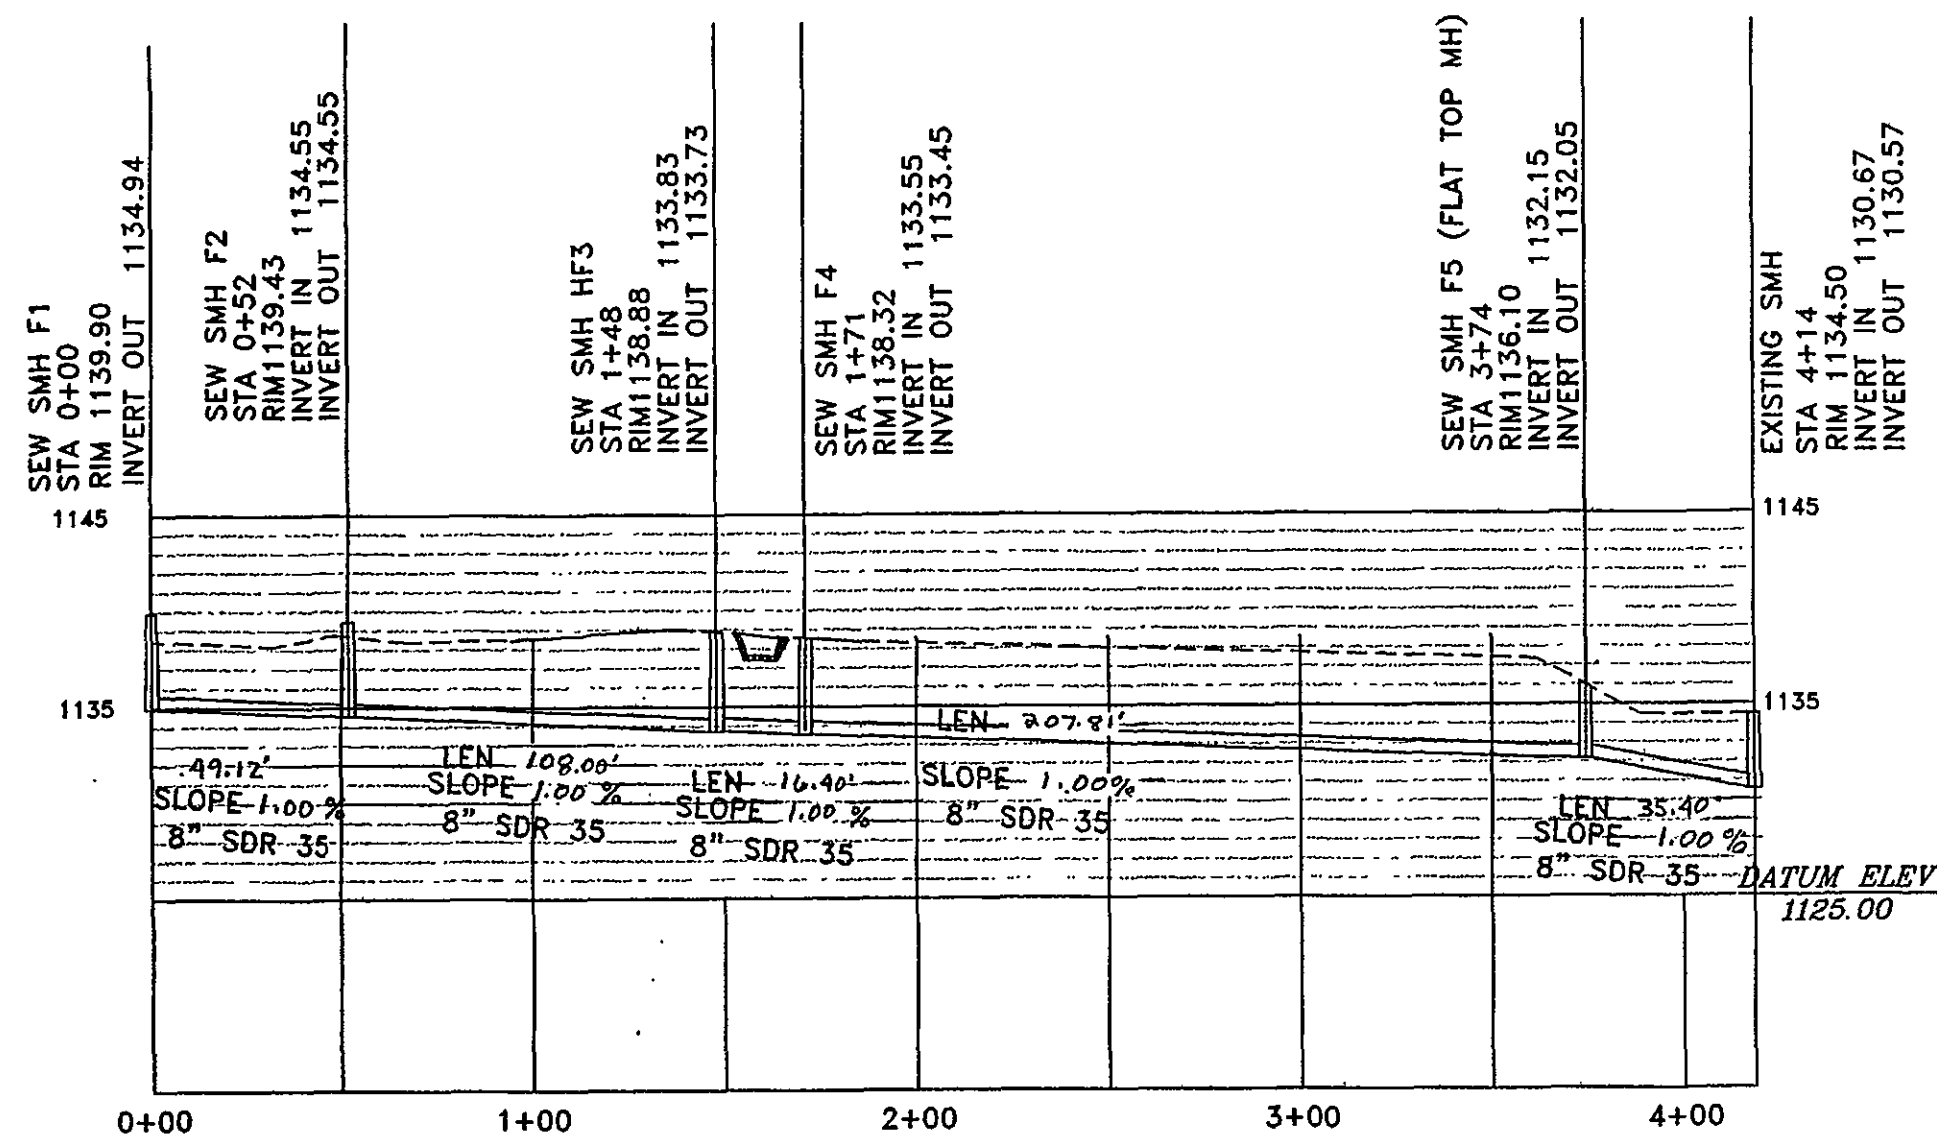

DATE:	08-26-02
REVISIONS	
1	12-02-02
2	05-05-03
3	10-28-03
4	04-26-04
5	06-17-04


PIERSON
ENGINEERING
&
SURVEYING

P.O. BOX 311
1324 ROANOKE ROAD
DALEVILLE, VA 24083

(540) 966-3027 TEL
(540) 966-5906 FAX
e-mail: rpierson@bnet.com

SUBDIVISION PLAN
FOR
LINNMEAD - SECTION II
ROANOKE COUNTY, VIRGINIA

SEWERLINE

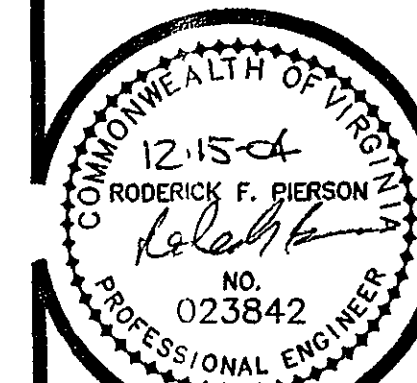

COMMISSION
R200228
SHEET
SH3