


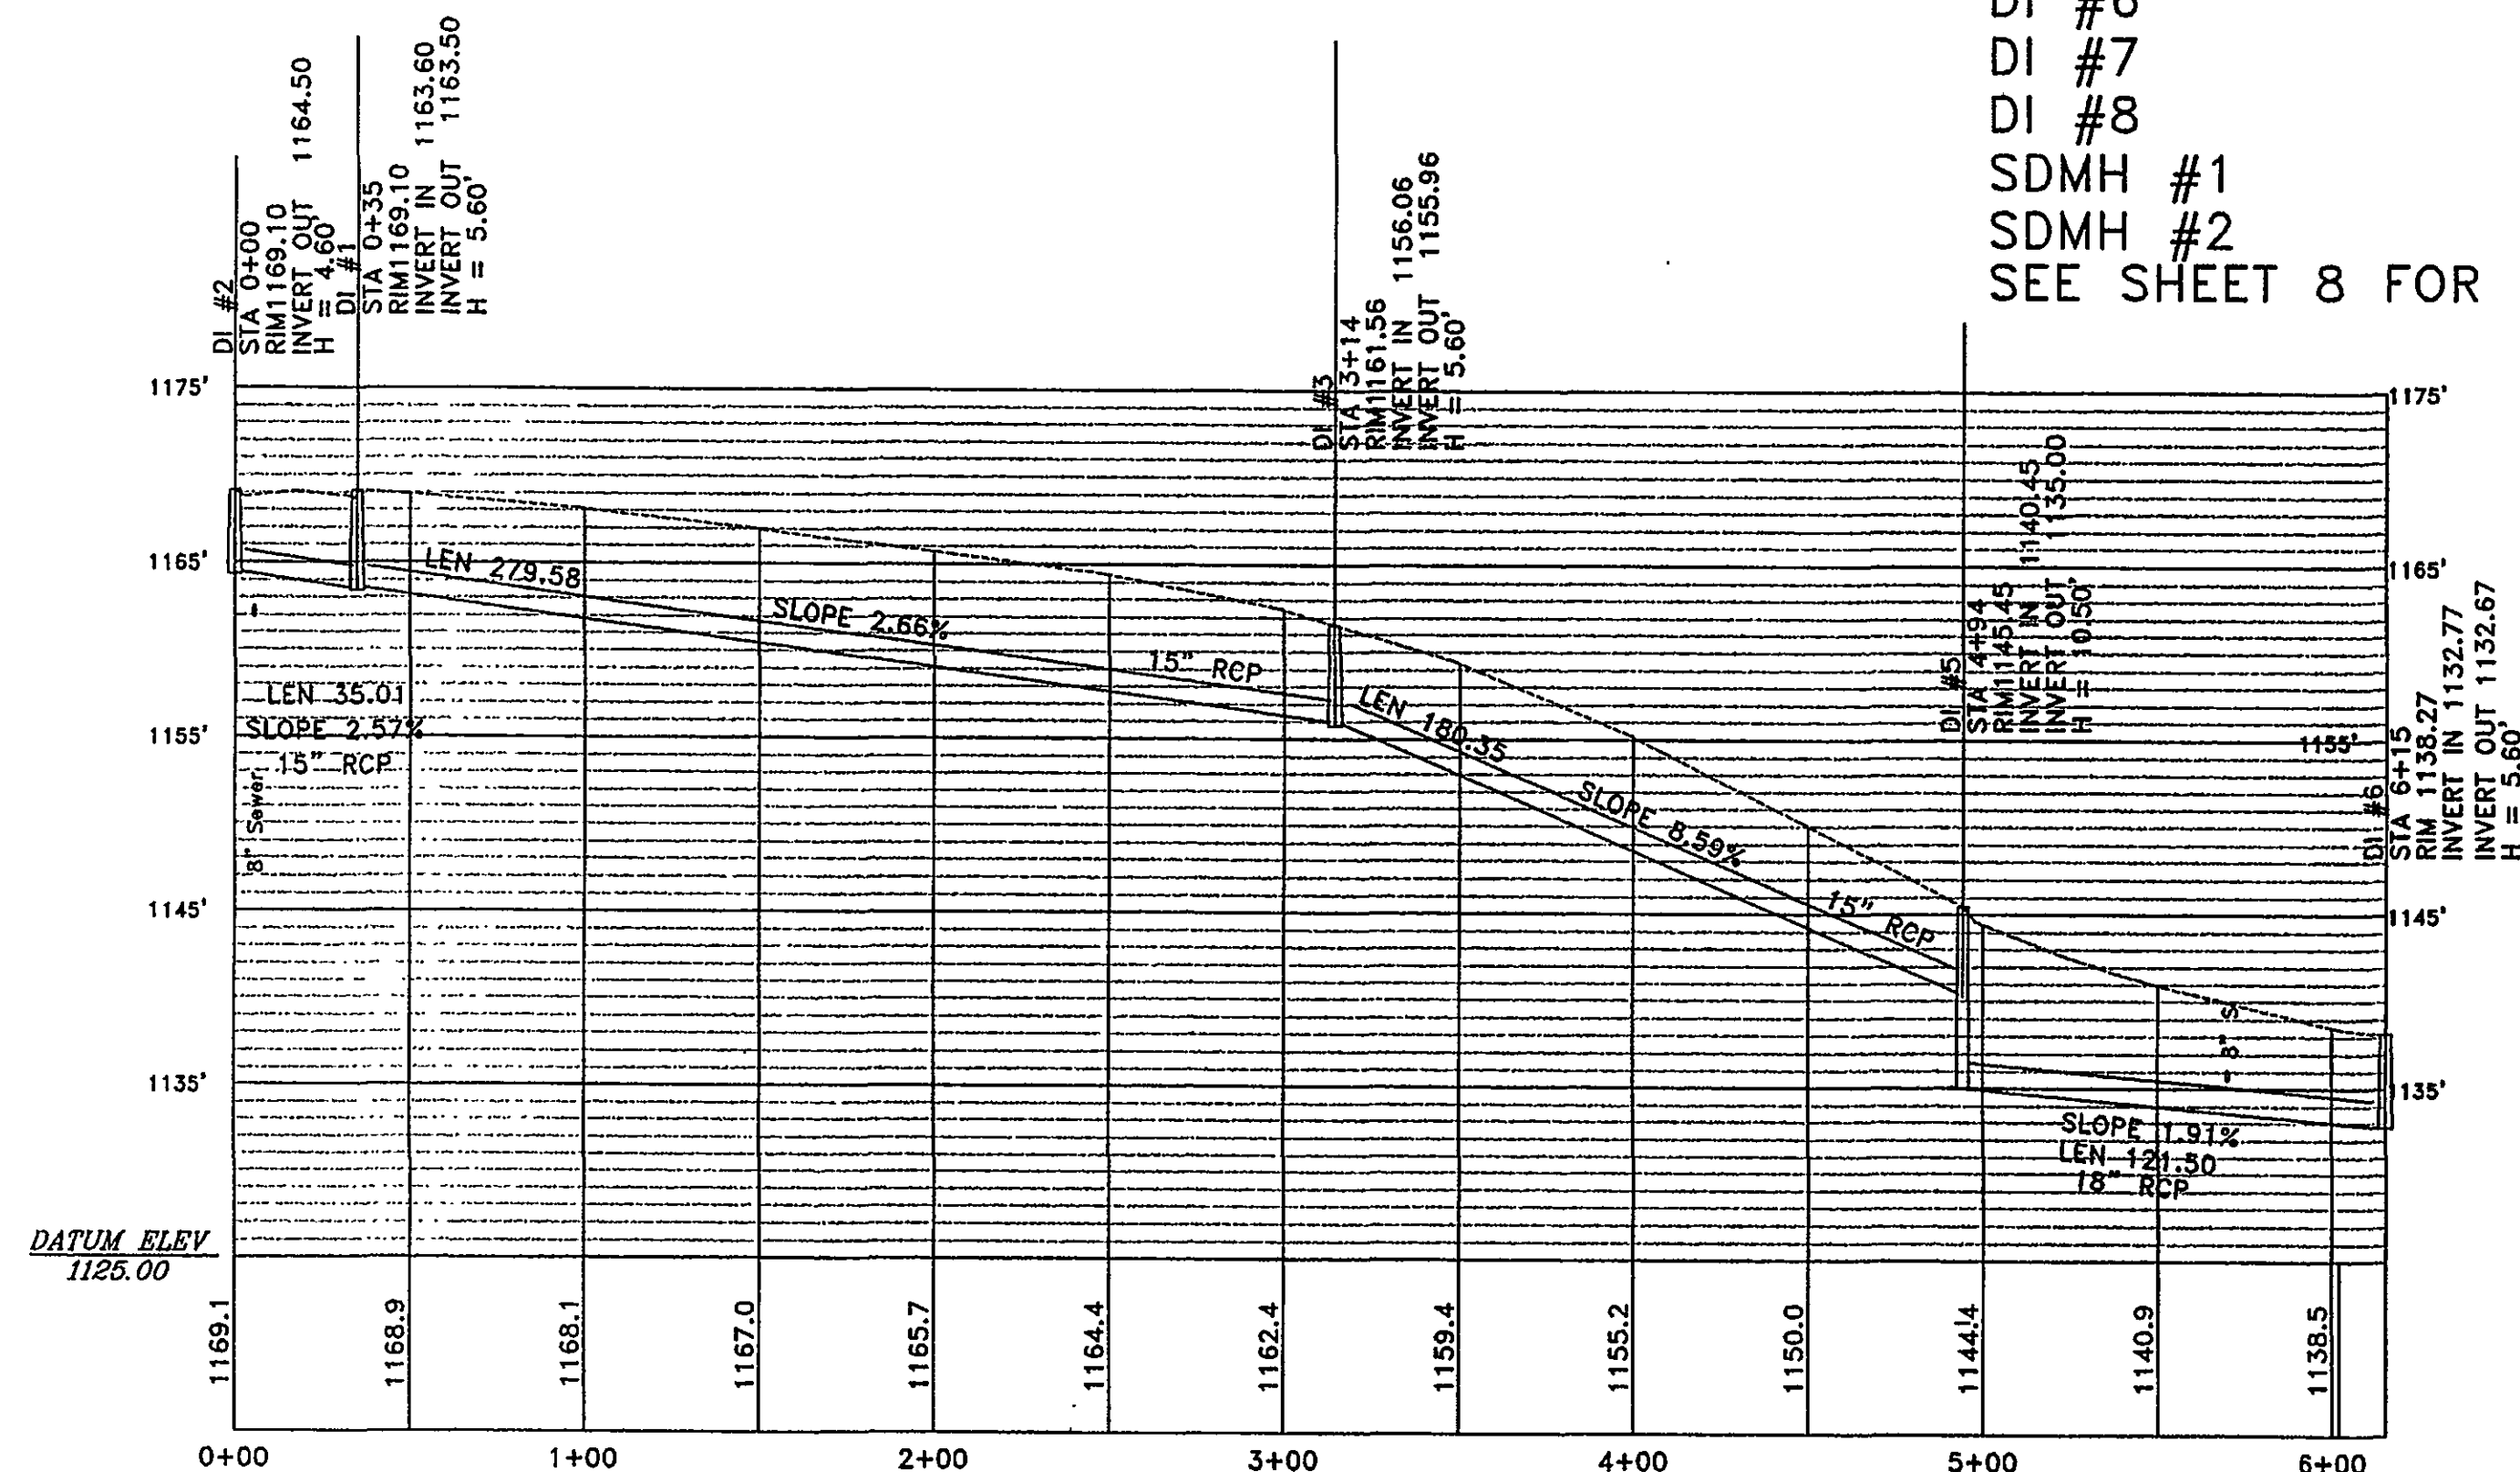
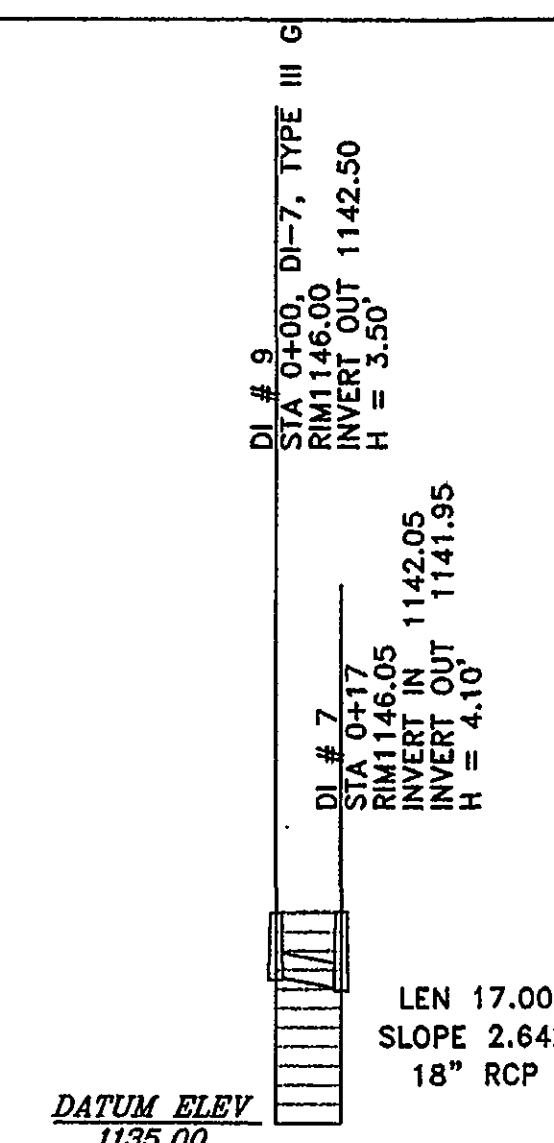


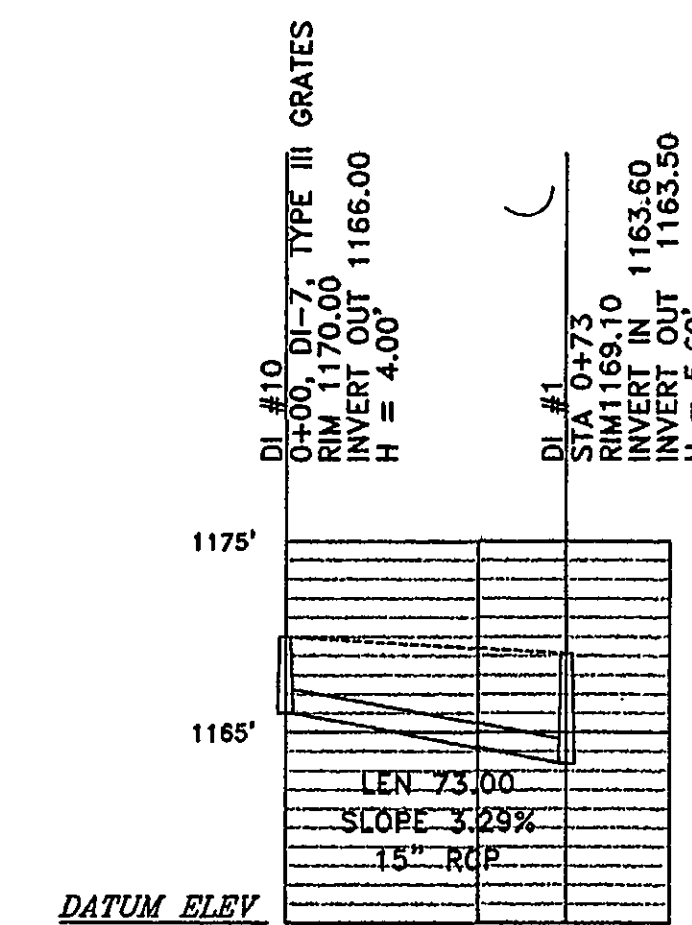


VDOT STANDARD IS-1 INLET SHAPING SHALL BE REQUIRED FOR THE FOLLOWING:
DI #1
DI #6
DI #7
DI #8
SDMH #1
SDMH #2
SEE SHEET 8 FOR DETAIL

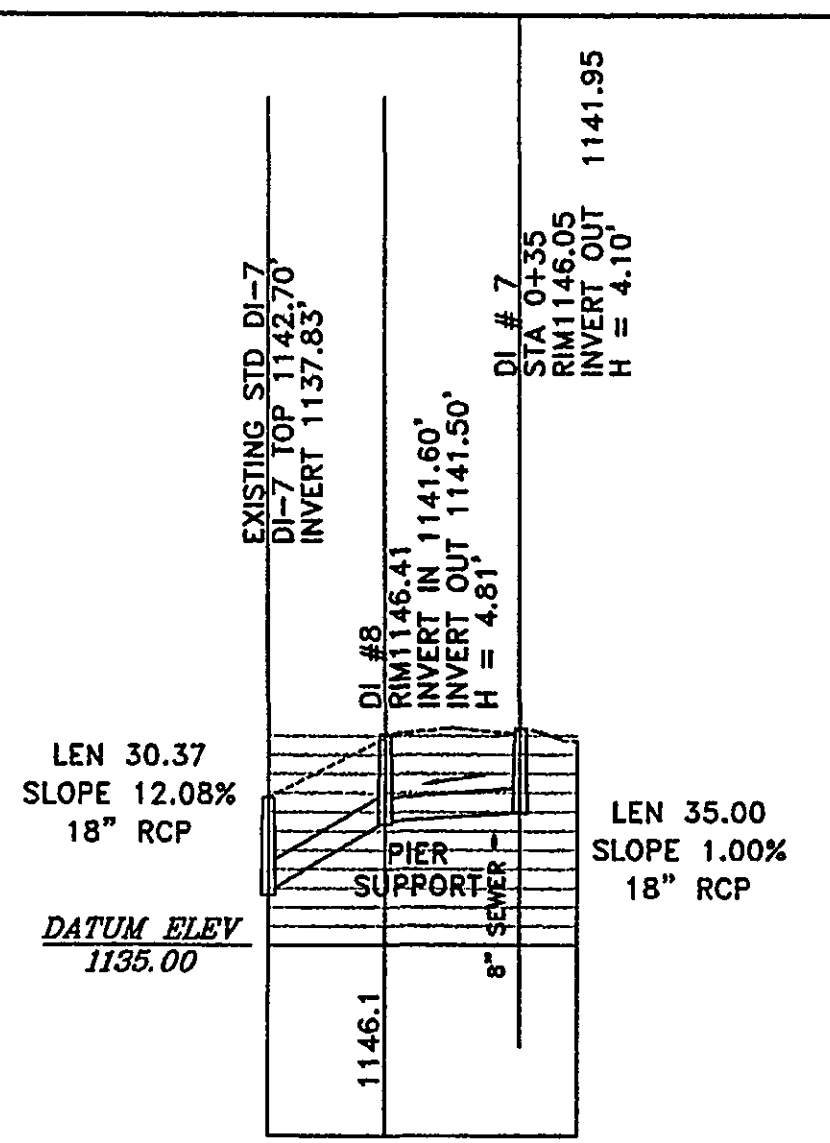


UTILITIES (WATER AND SEWER) TO BE INSTALLED IN ACCORDANCE WITH THE ROANOKE COUNTY WATER AND SEWER REGULATIONS.

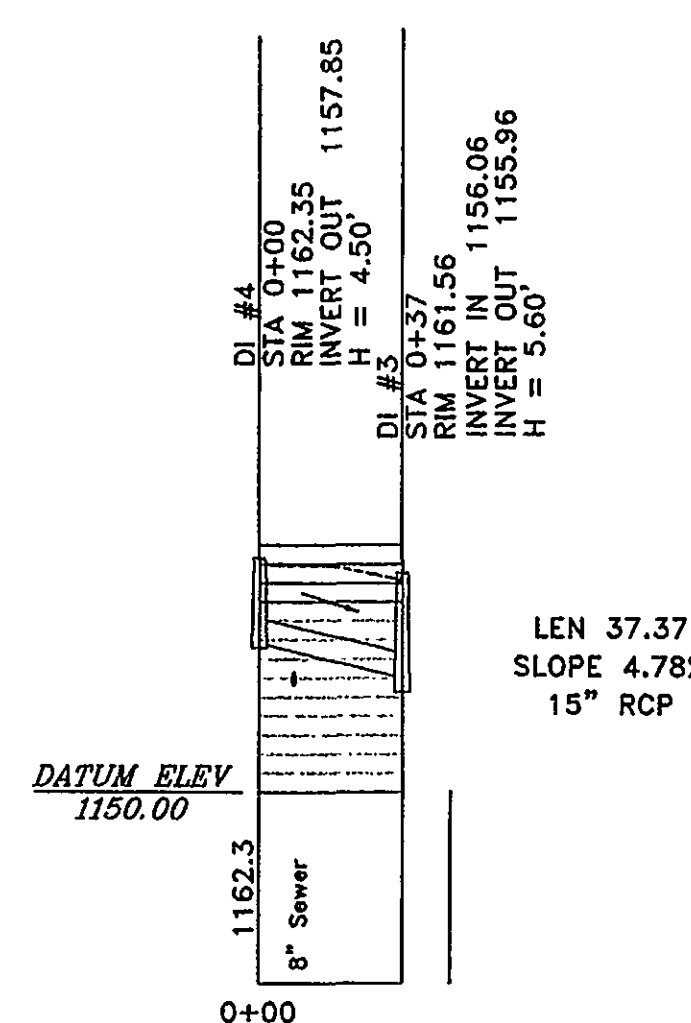

HORIZONTAL SCALE: 1" 50'
VERTICAL SCALE: 1" 10'

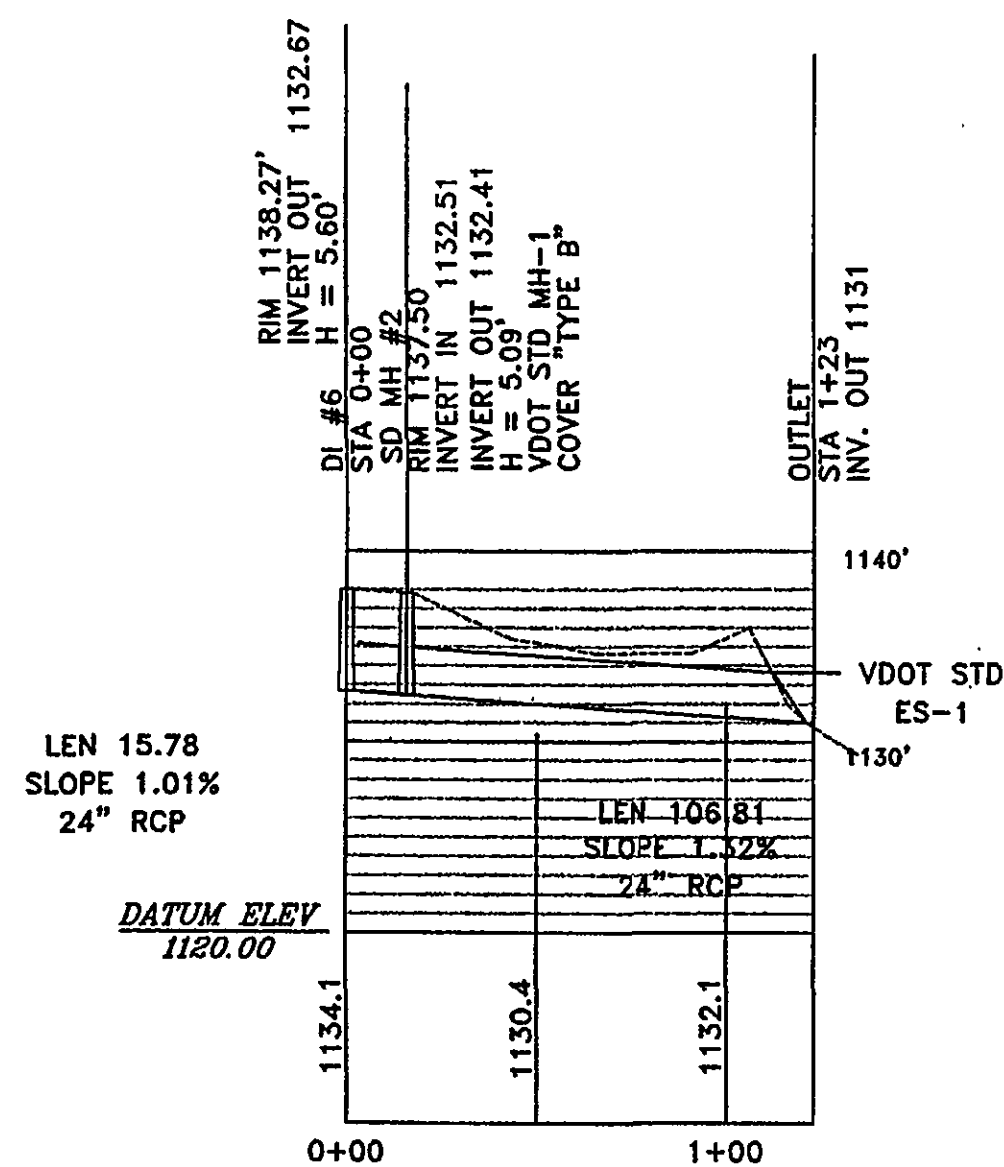

HORIZONTAL SCALE: 1" 50'
VERTICAL SCALE: 1" 10'

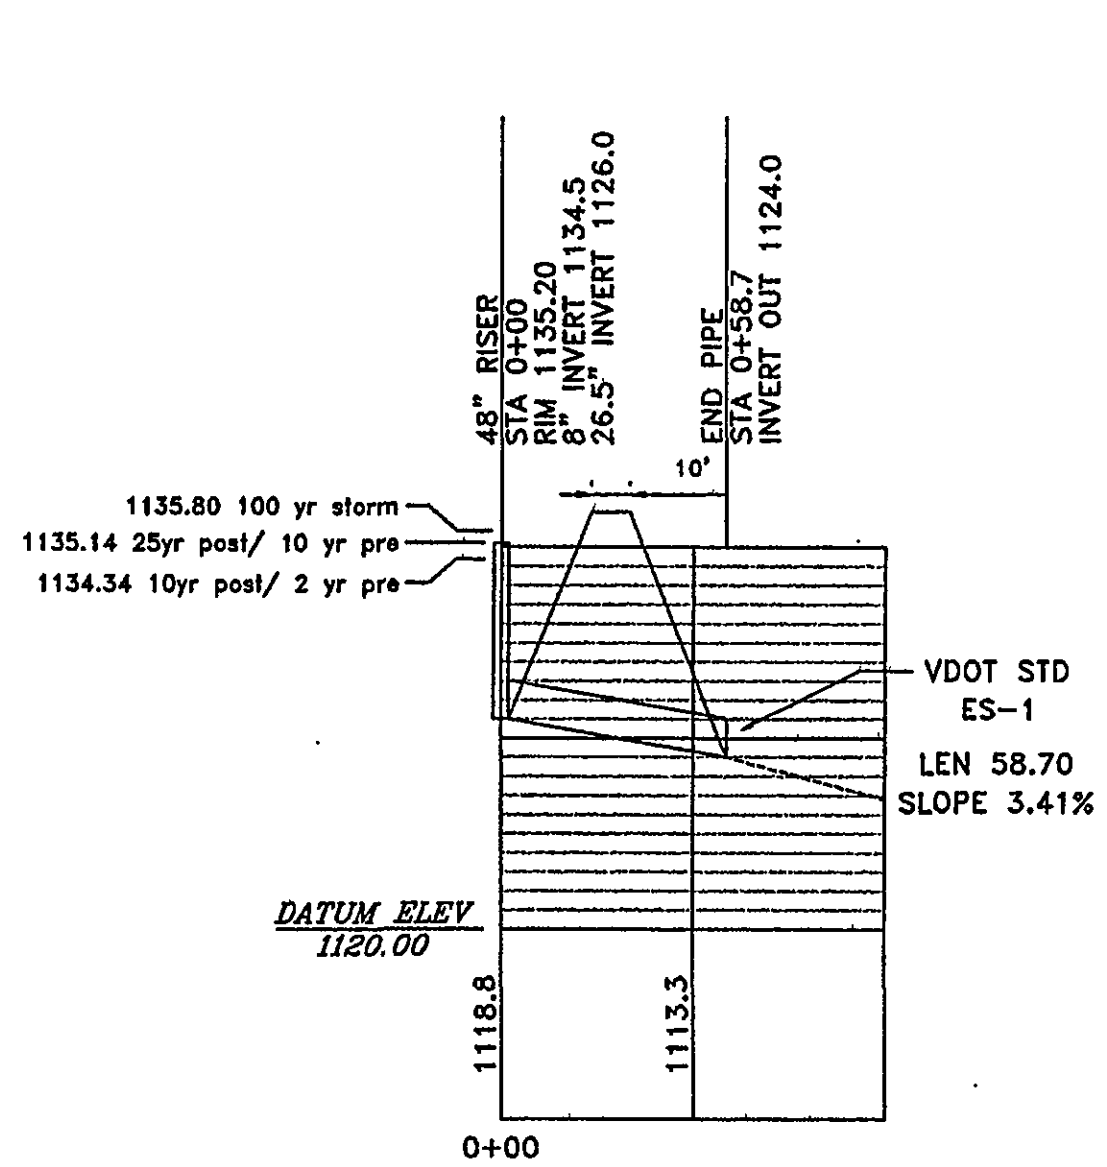

DATE: 08-26-02	
REVISIONS	02-12-03
	04-02-03
	05-05-03


PIERSON
ENGINEERING
&
SURVEYING

P.O. BOX 311
1324 ROANOKE ROAD
DALEVILLE, VA 24083

(540) 966-3027 TEL
(540) 966-5906 FAX
e-mail: rpierson@rbnet.com

SUBDIVISION PLAN
FOR
LINNMEAD - SECTION II
ROANOKE COUNTY, VIRGINIA

STORMDRAIN
PROFILES

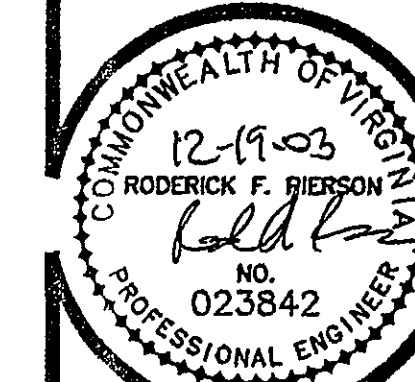

COMMISSION
R200228
SHEET
SH4