


REVISIONS	①	12-02-02
	②	02-12-03
	④	05-05-03
	△	

P.O. BOX 311
1324 ROANOKE ROAD
DALEVILLE, VA 24083

SUBDIVISION PLAN
FOR
LINNMEAD - SECTION II
ROANOKE COUNTY, VIRGINIA

COMMONWEALTH OF VIRGINIA
Roderick F. Pierson
 RODERICK F. PIERSON
 12-9-03
 NO.
 023842
 PROFESSIONAL ENGINEER

COMMISSION
R200228
SHEET
SH6

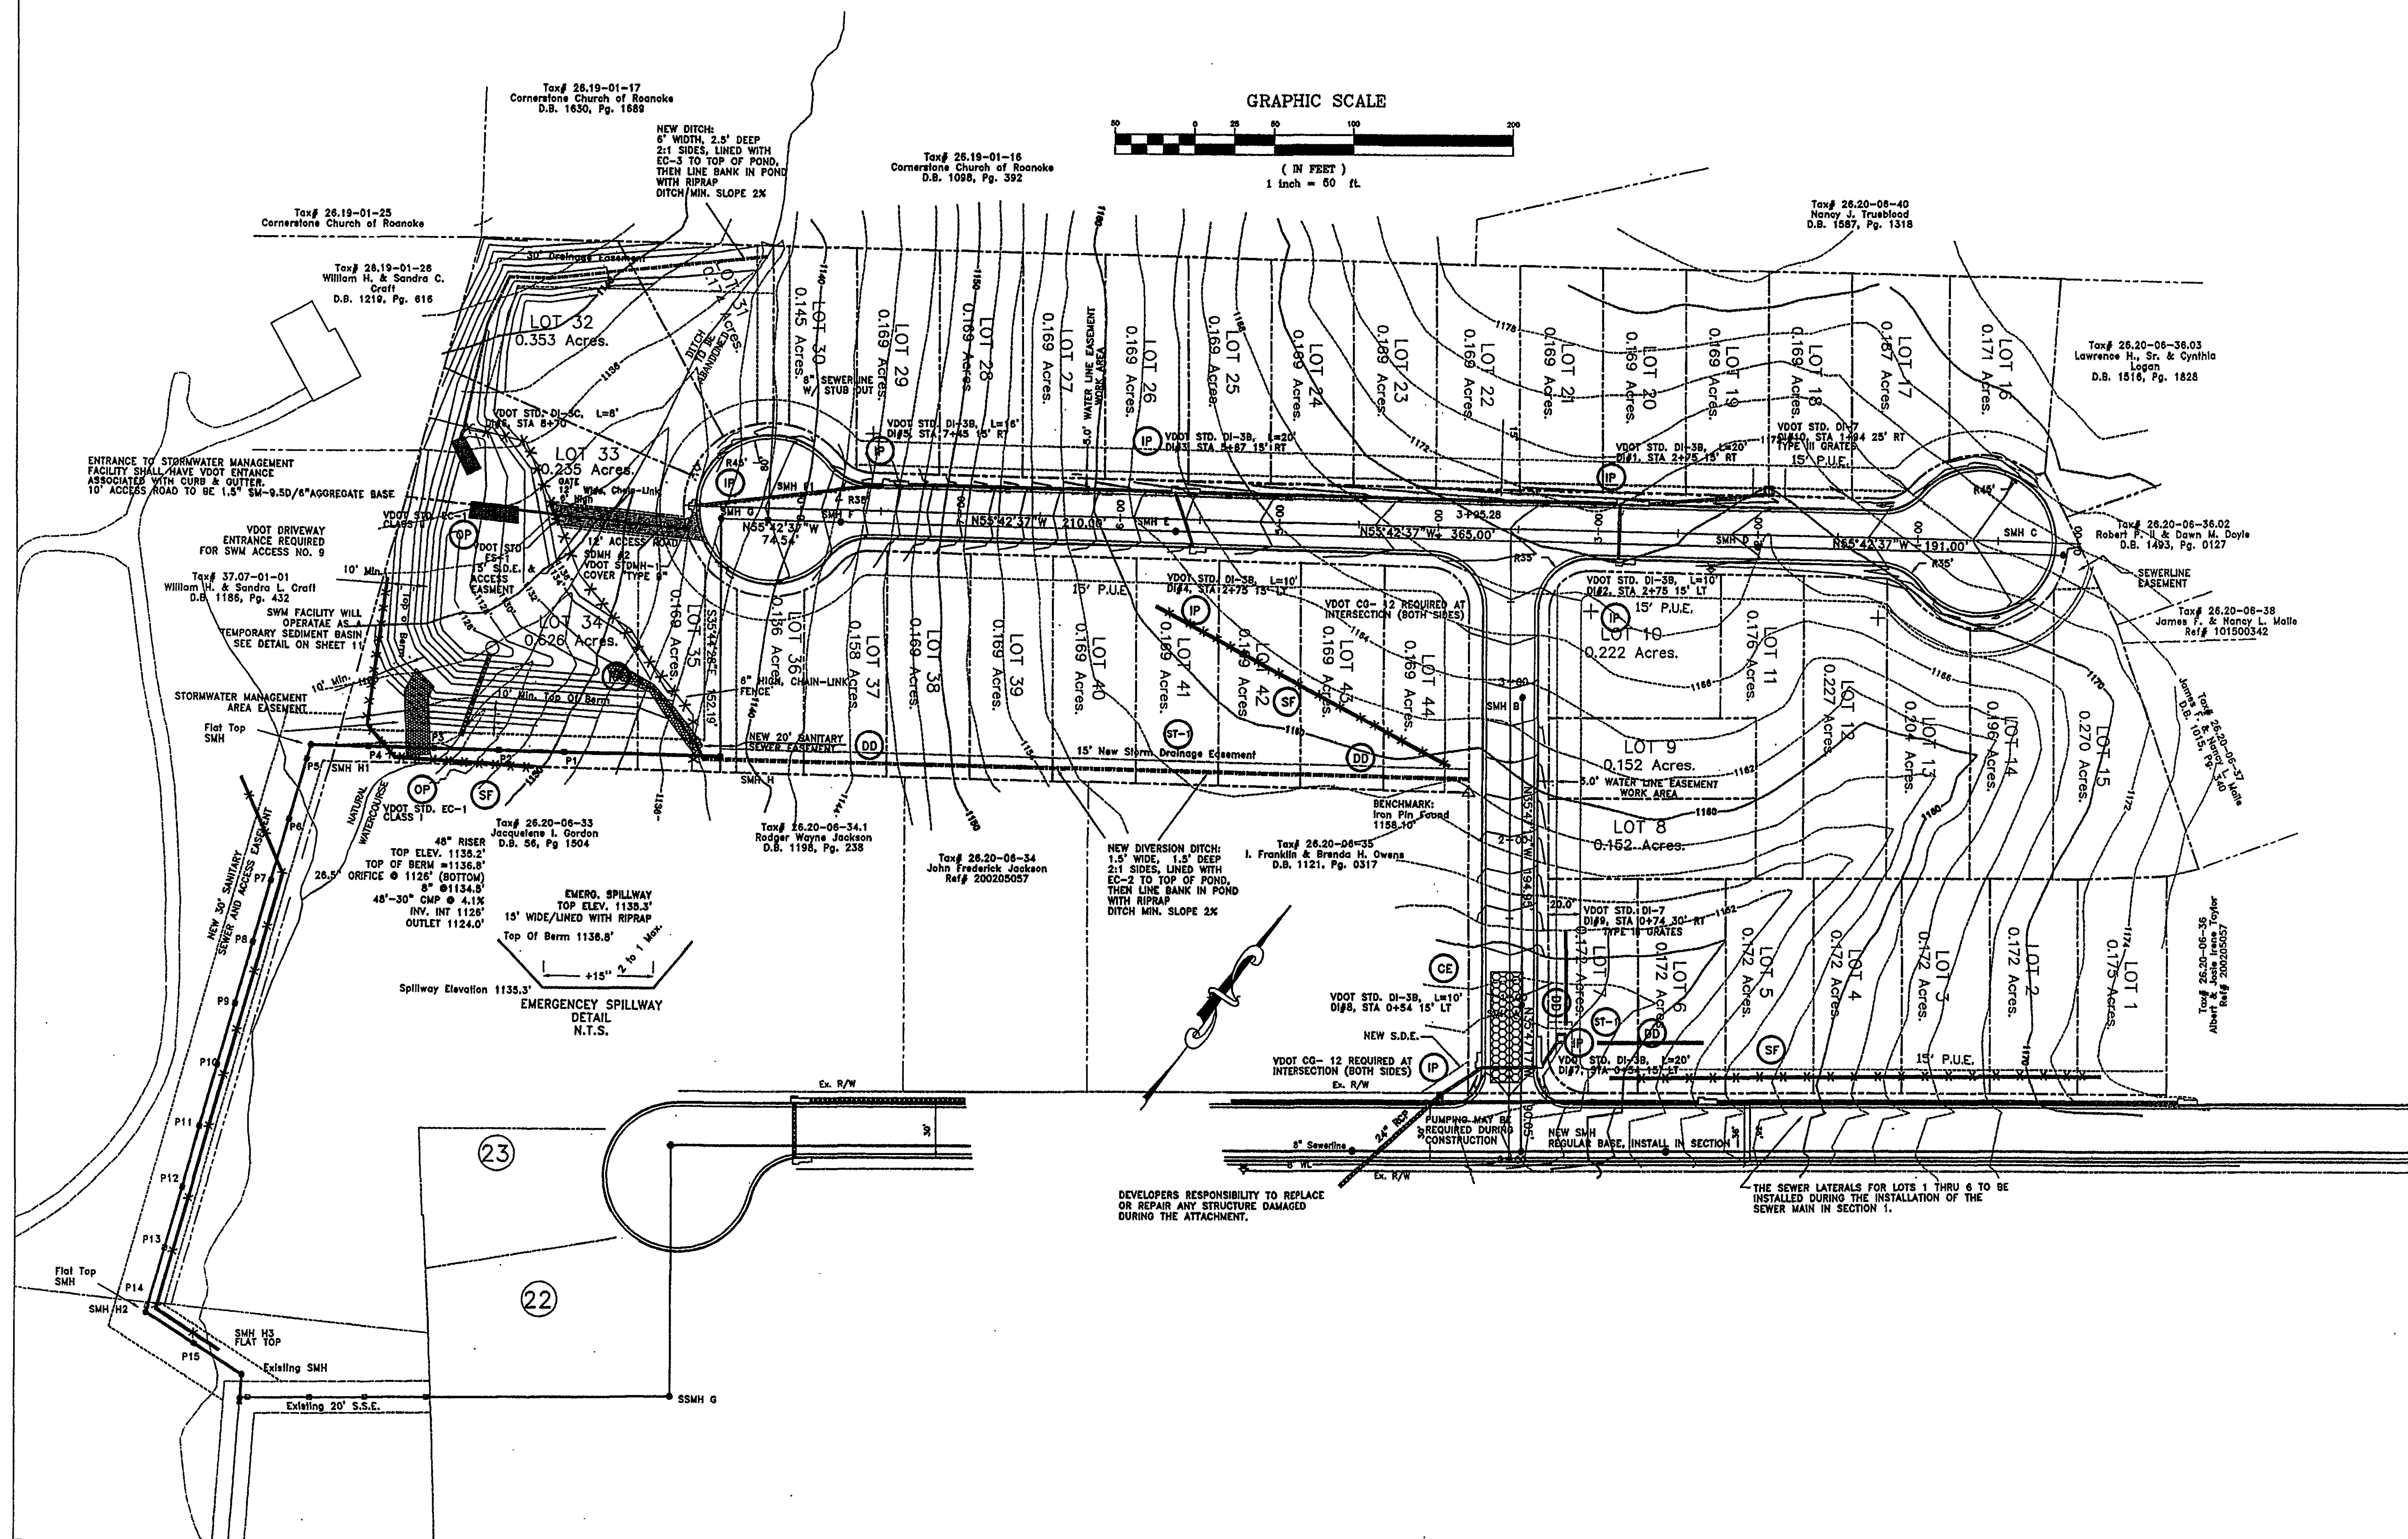

C/LINNMEADSECTION2/SH2