












**BALZER
& ASSOCIATES**
PLANNERS / ARCHITECTS
ENGINEERS / SURVEYORS

Roanoke / Richmond
New River Valley / Staunton
Harrisonburg / Lynchburg

www.balzer.cc

1208 Corporate Circle
Roanoke, VA 24018
540.772.9580

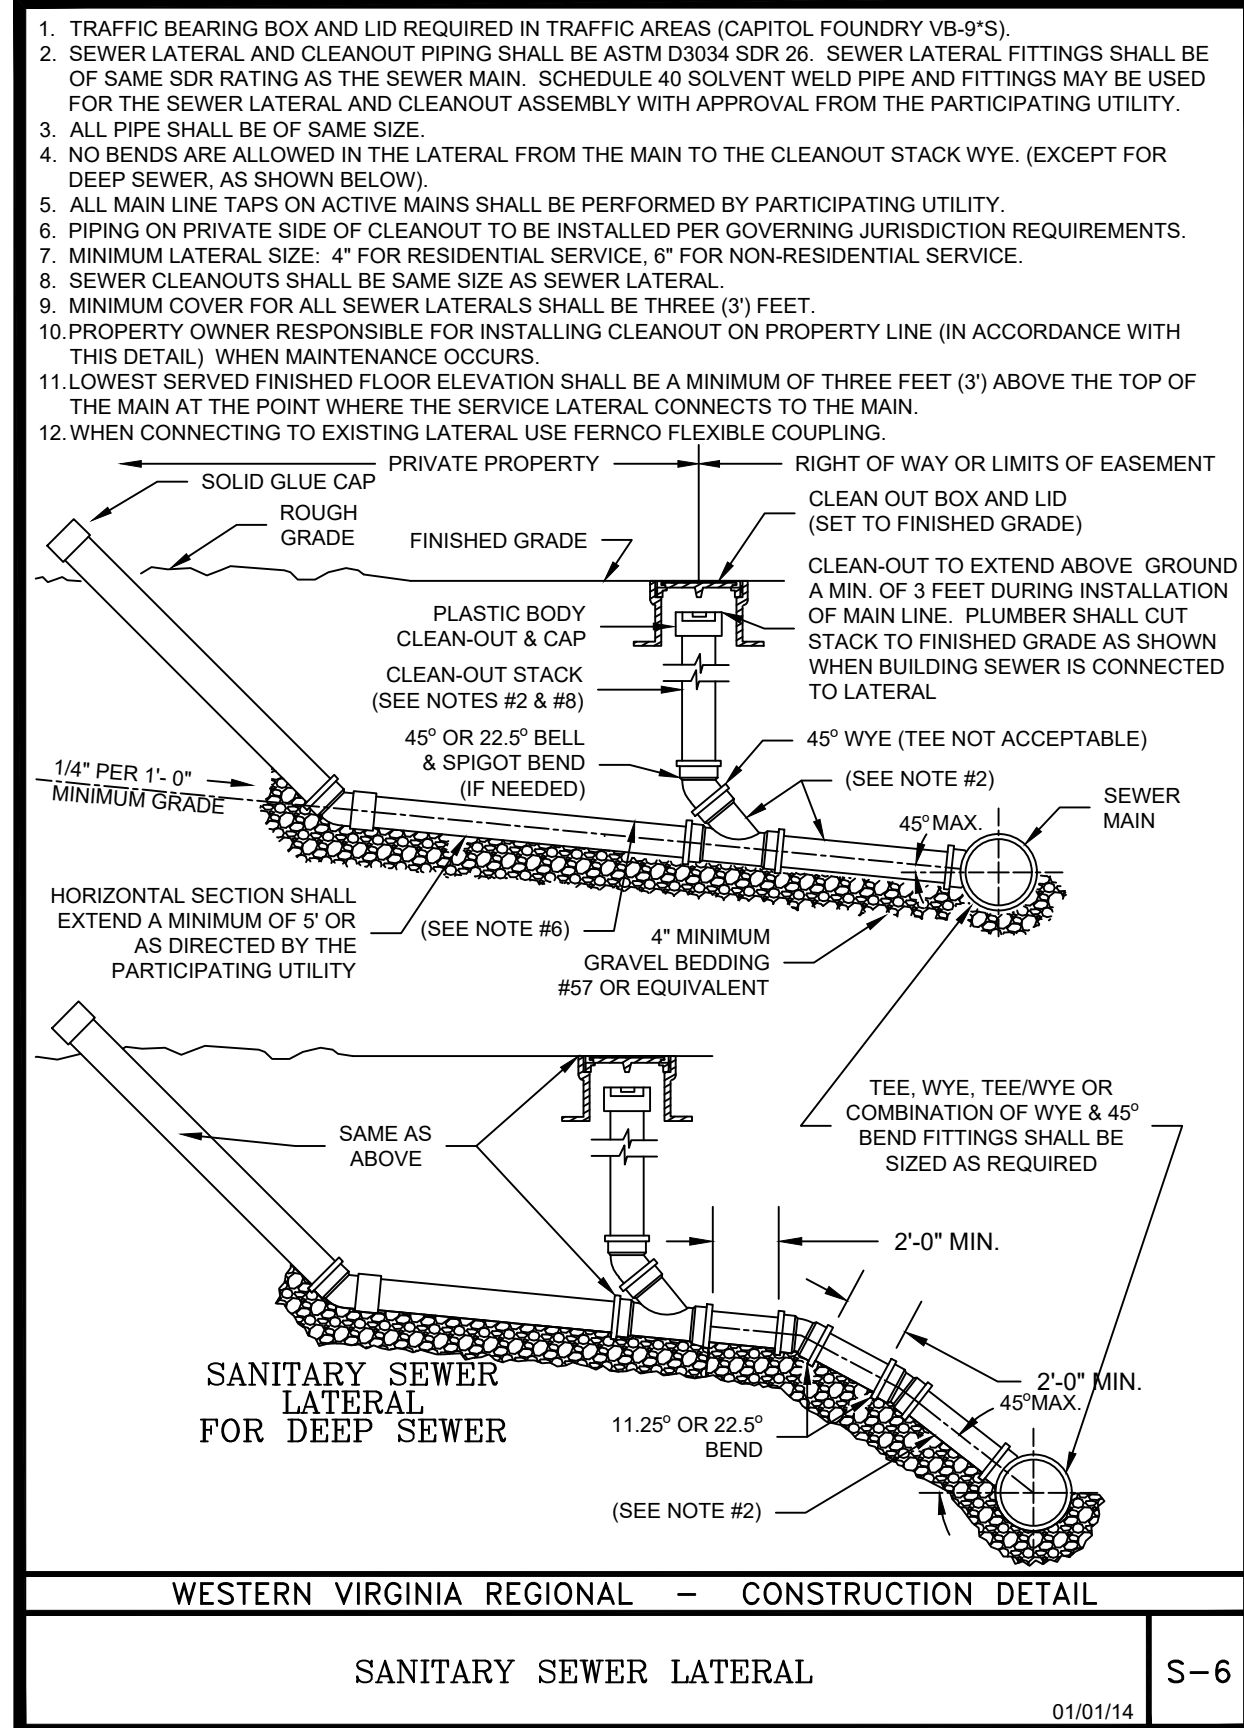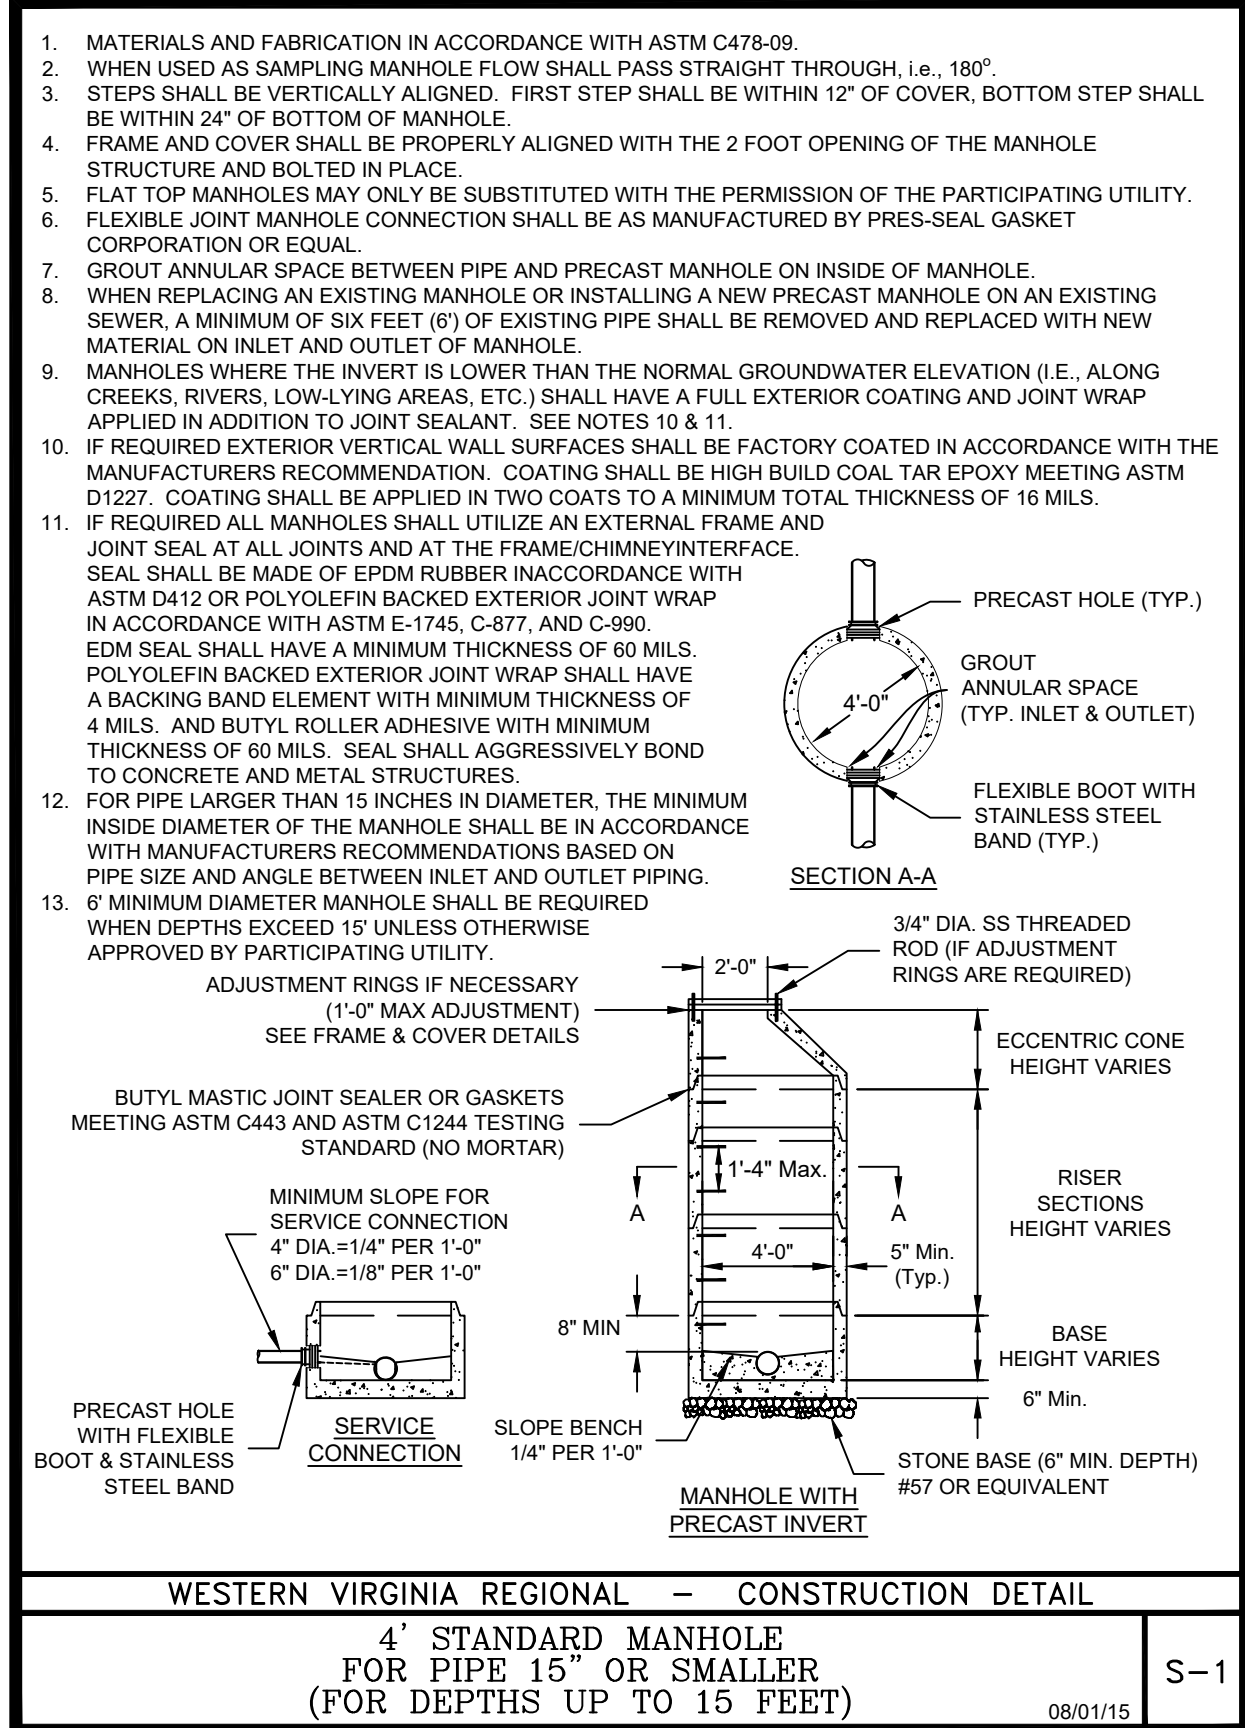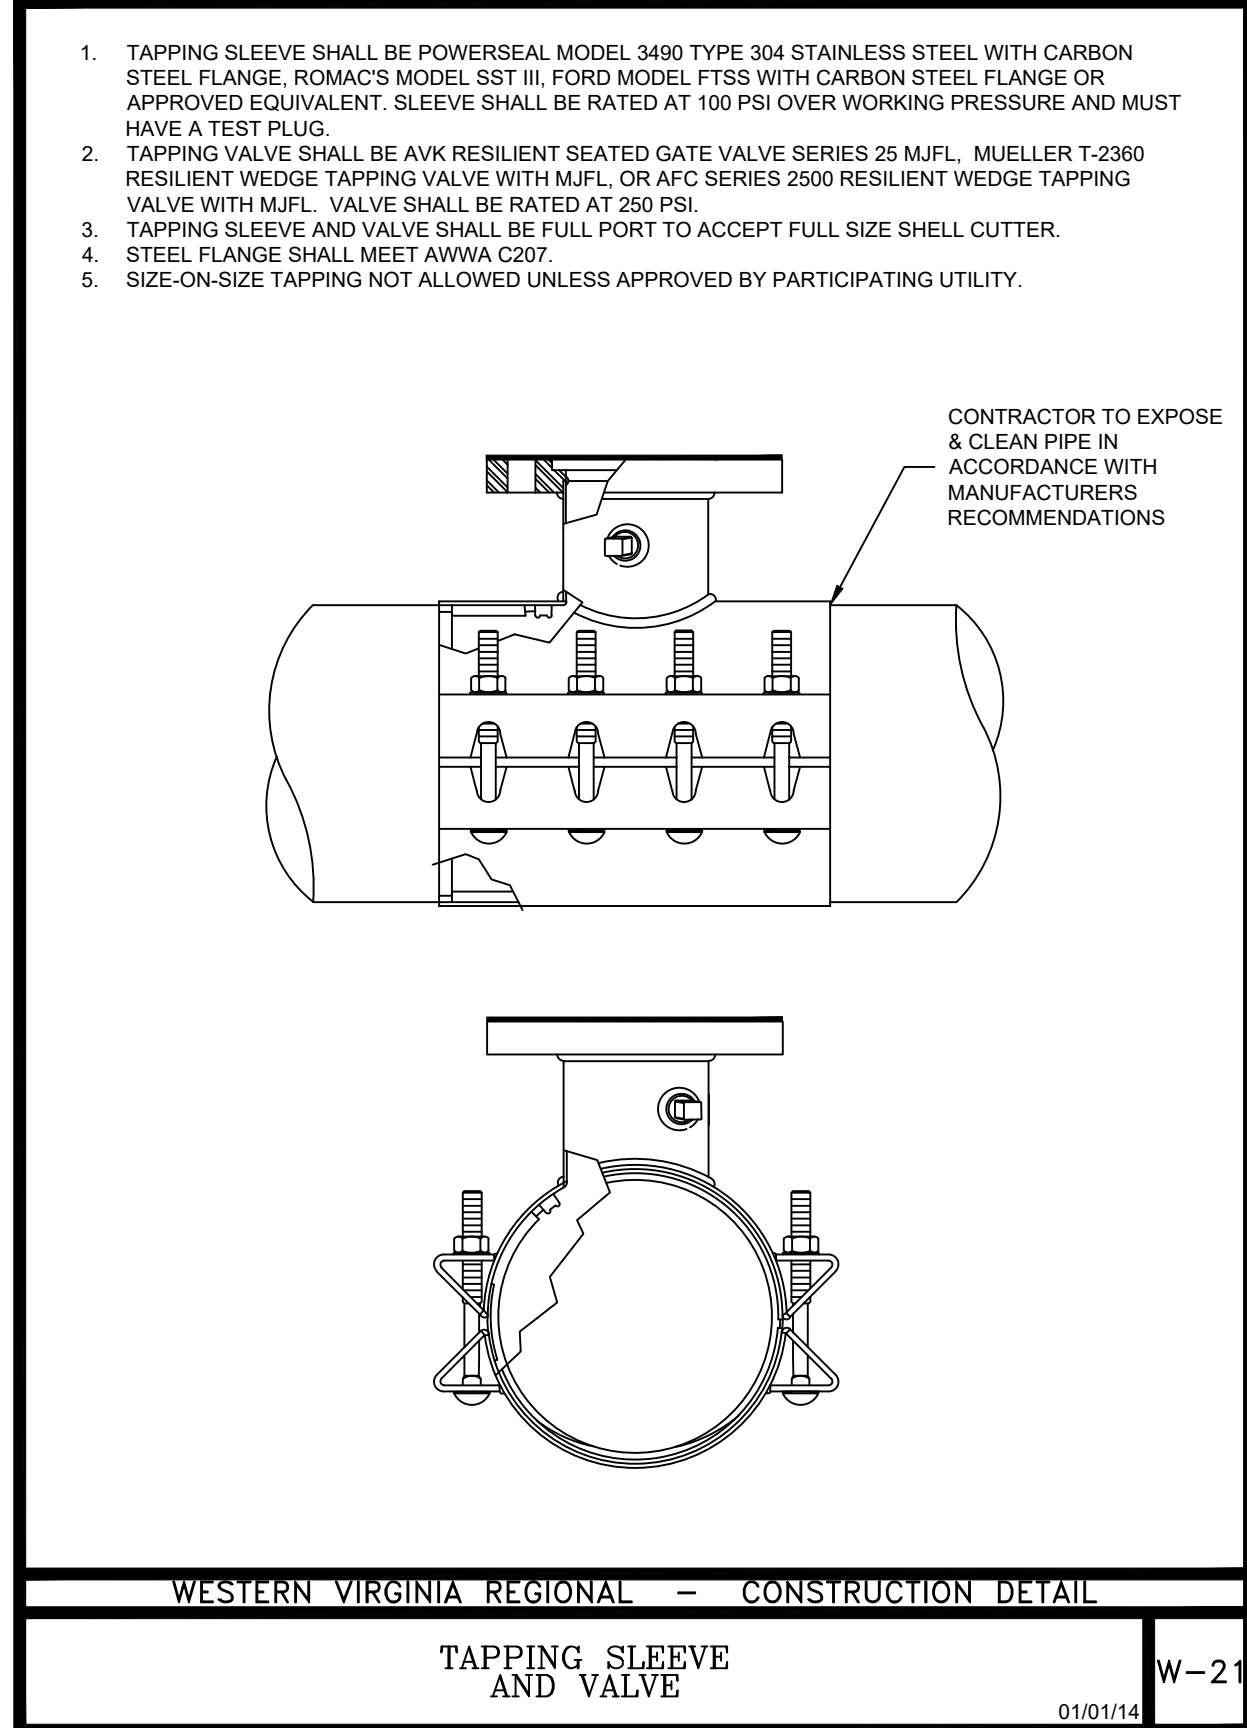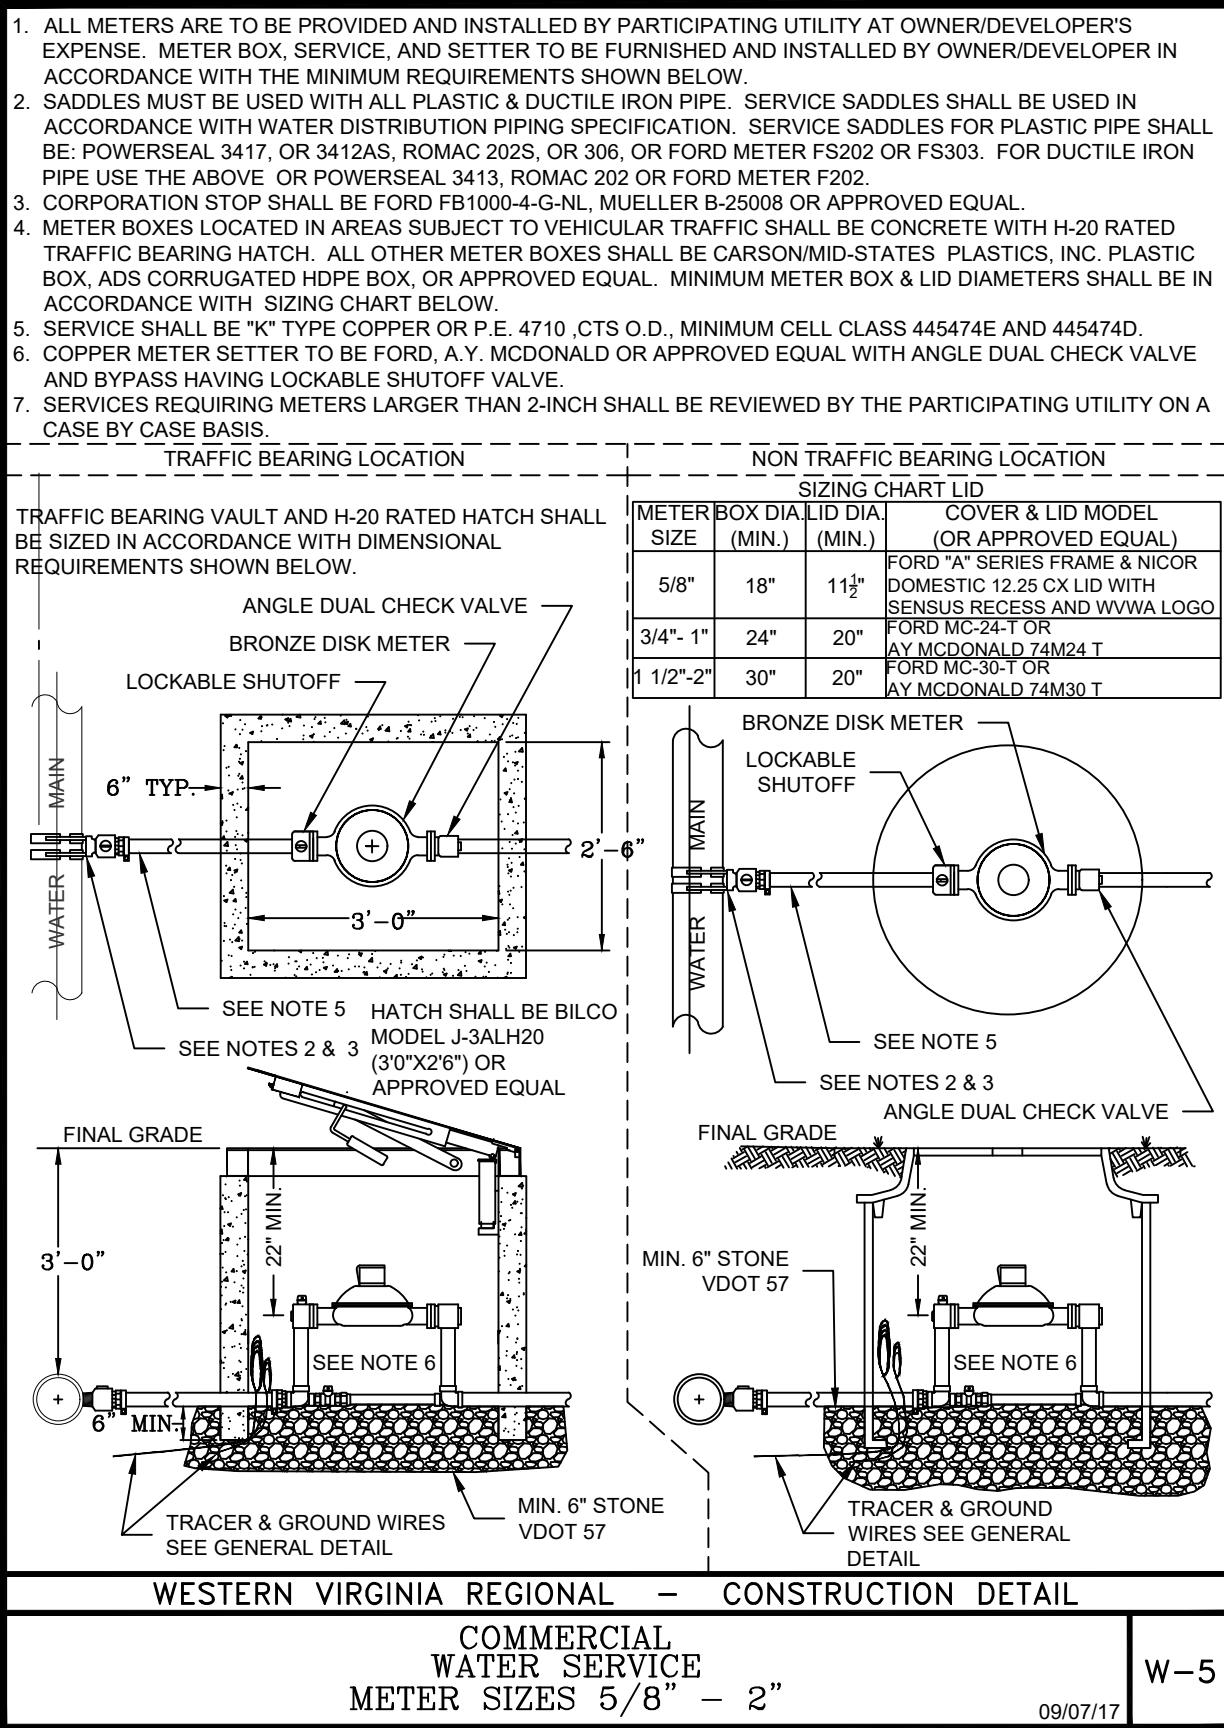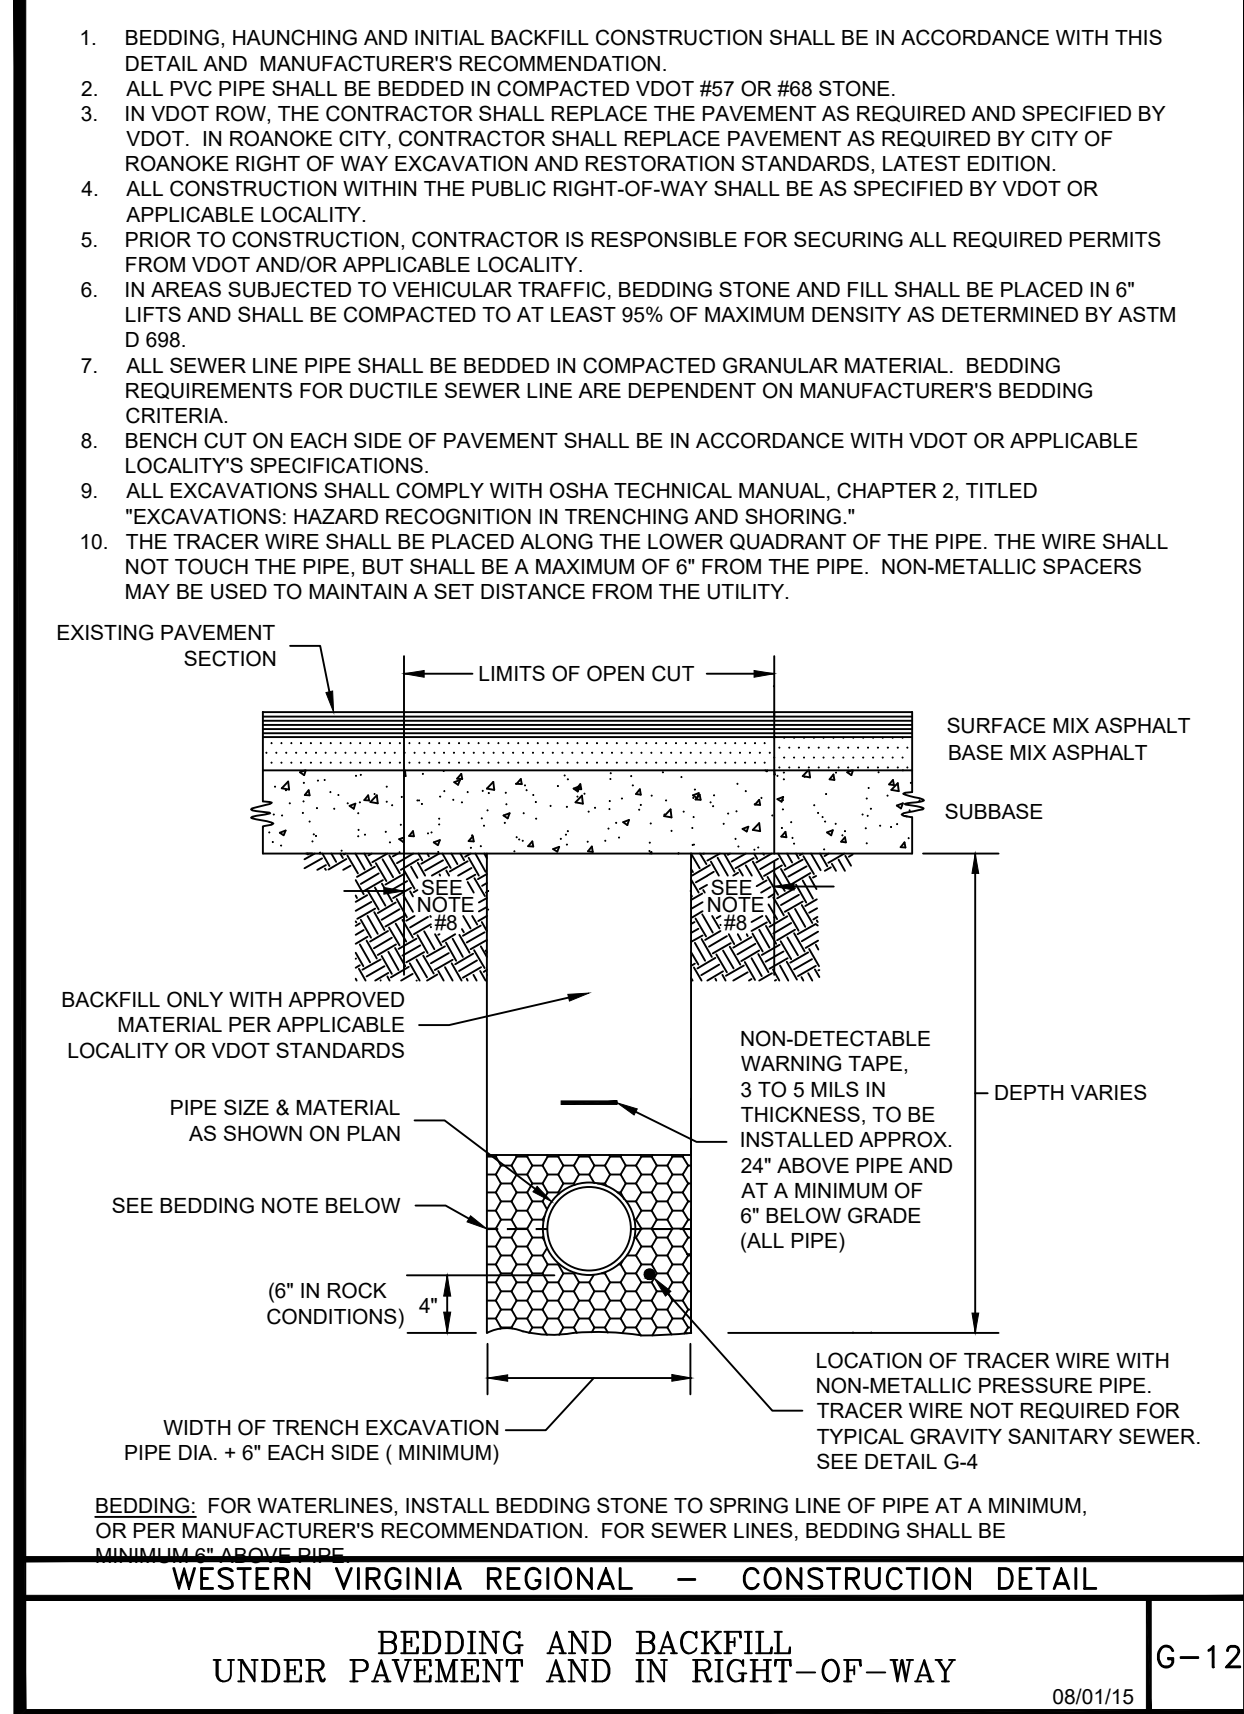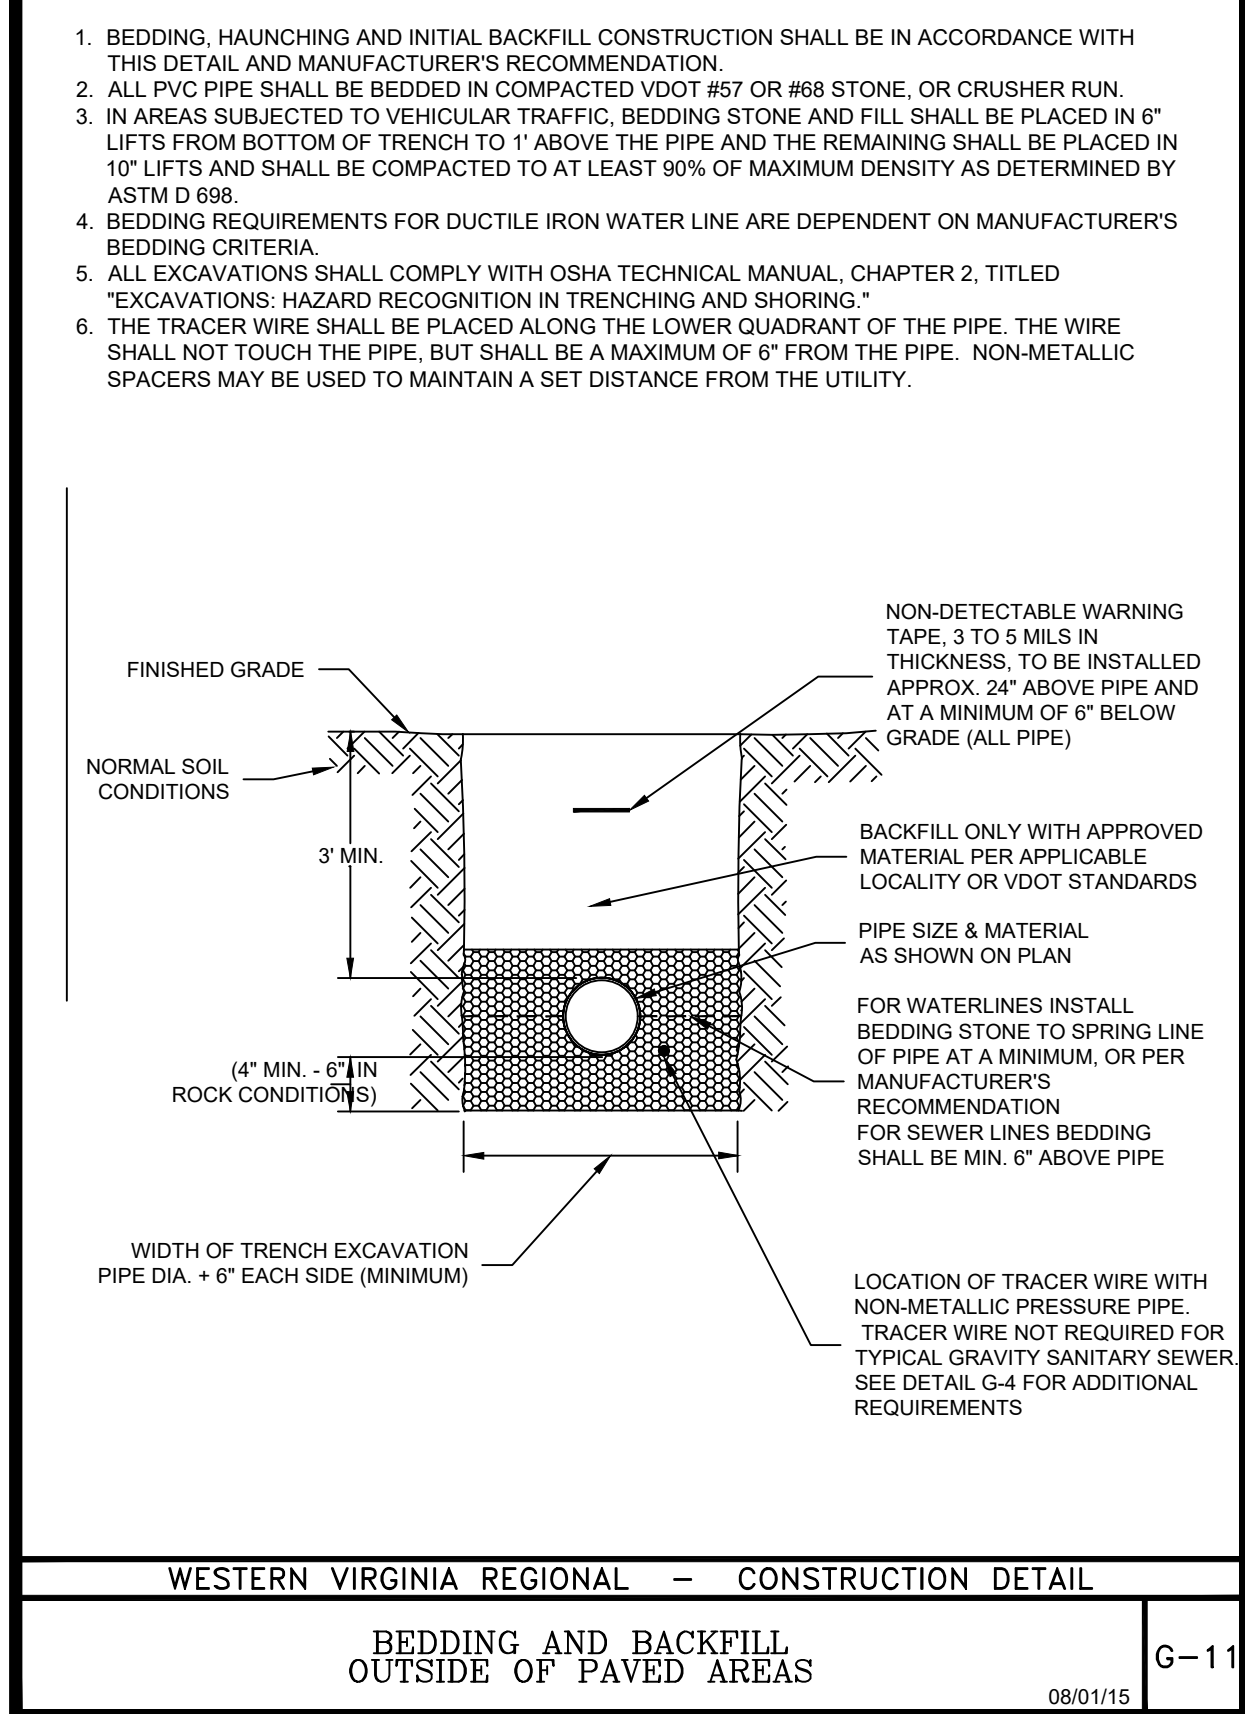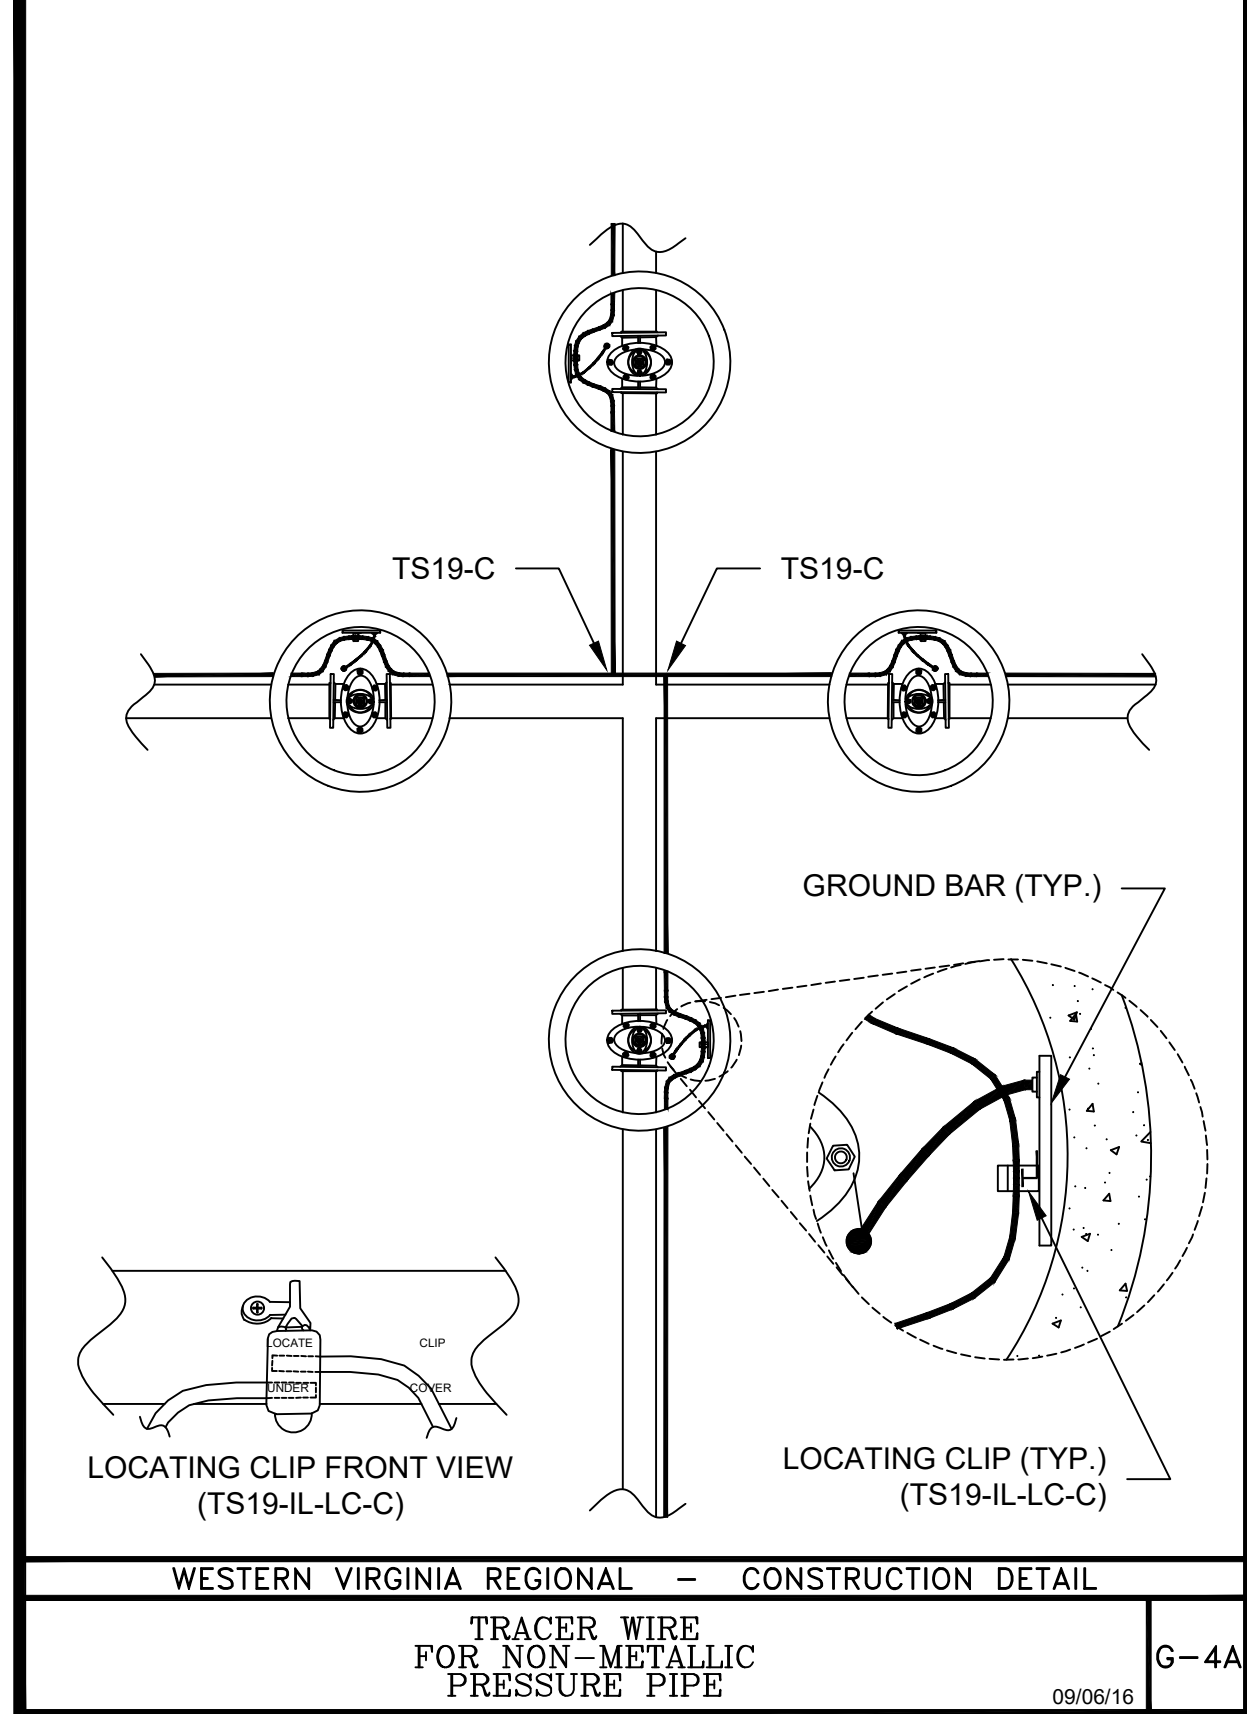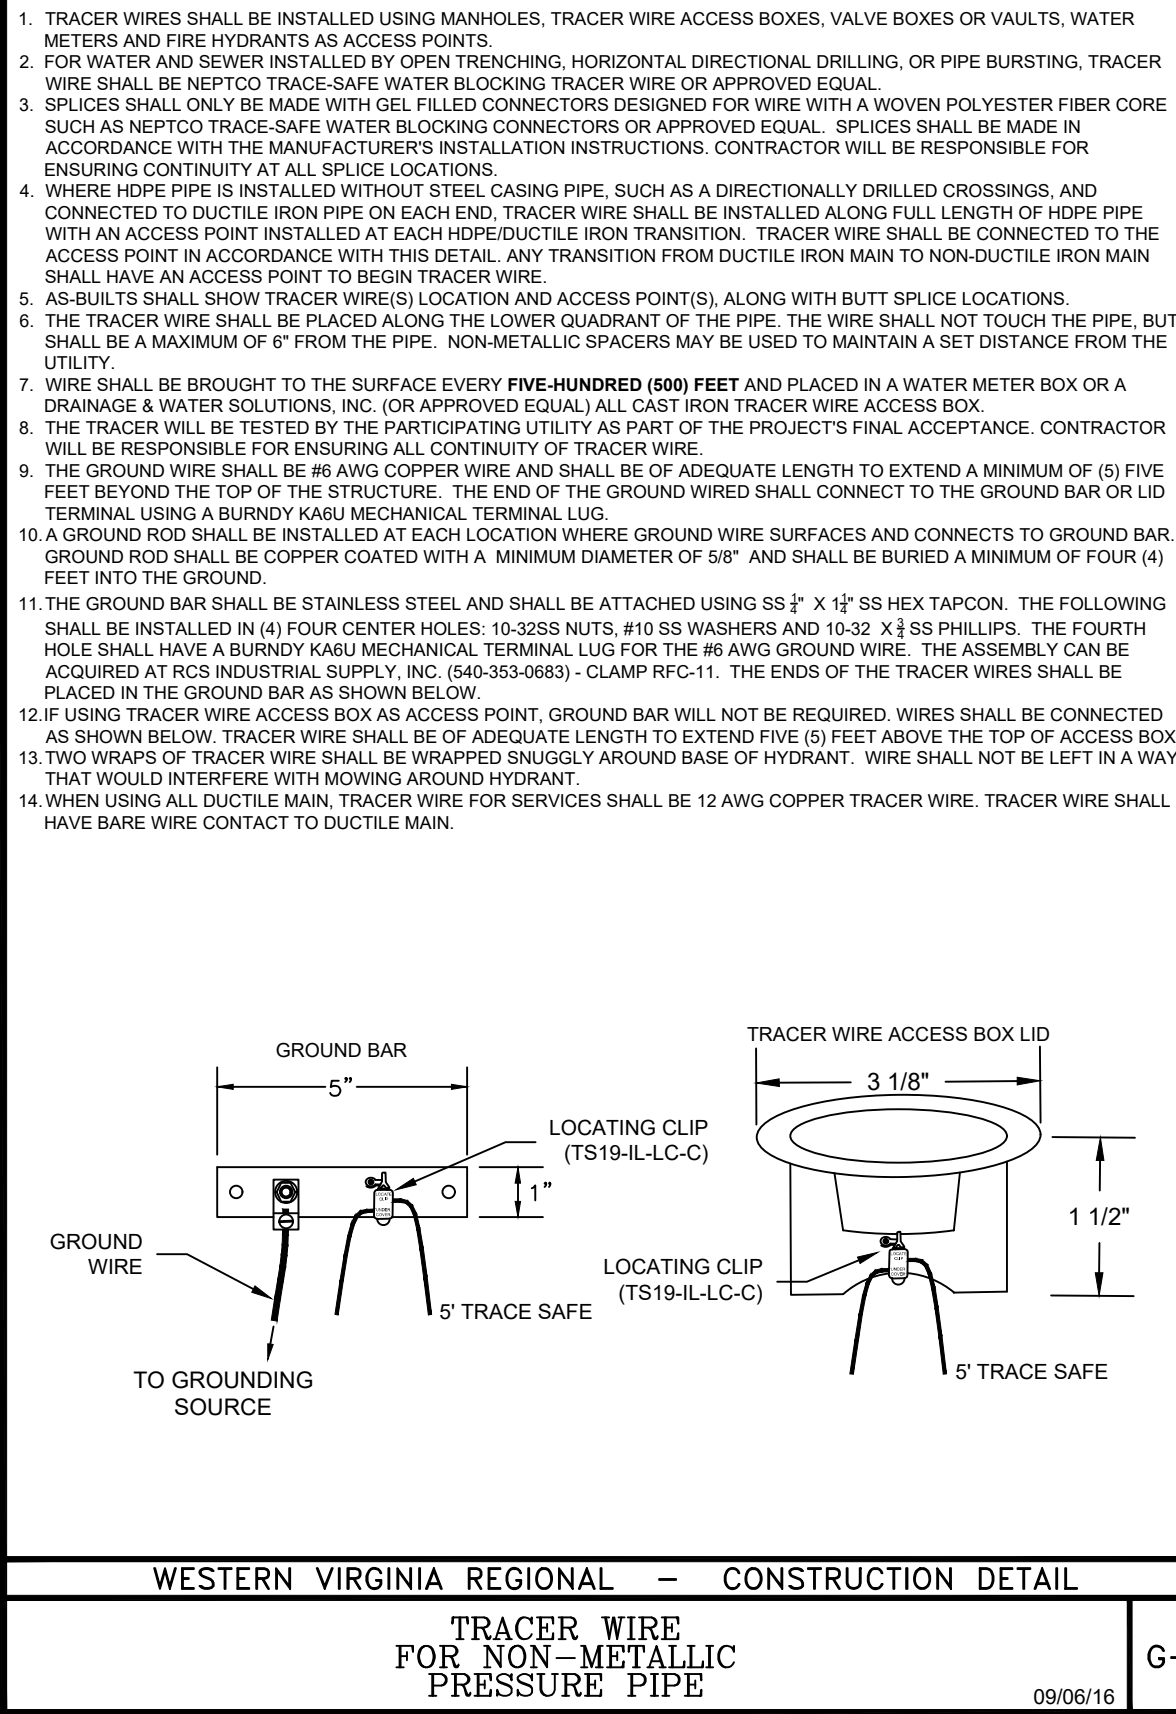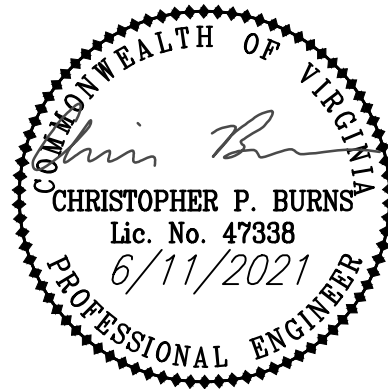

LITTLE CAESARS ORANGE AVENUE

W.V.W.A. DETAILS

DRAWN BY KAM
DESIGNED BY BTC
CHECKED BY BTC
DATE 6/11/2021
SCALE N/A
REVISIONS

C12
PROJECT NO. 0418041.00