
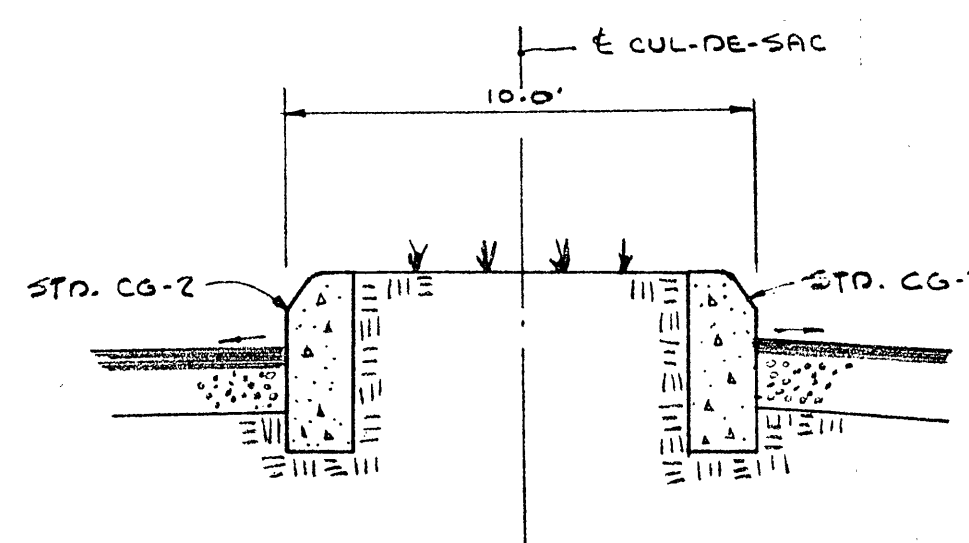
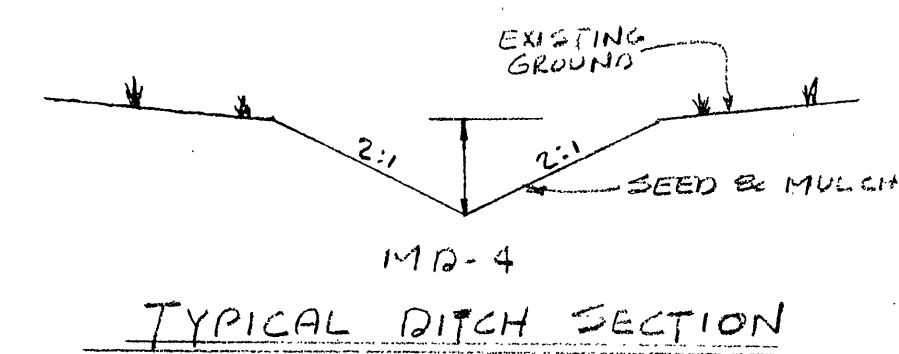
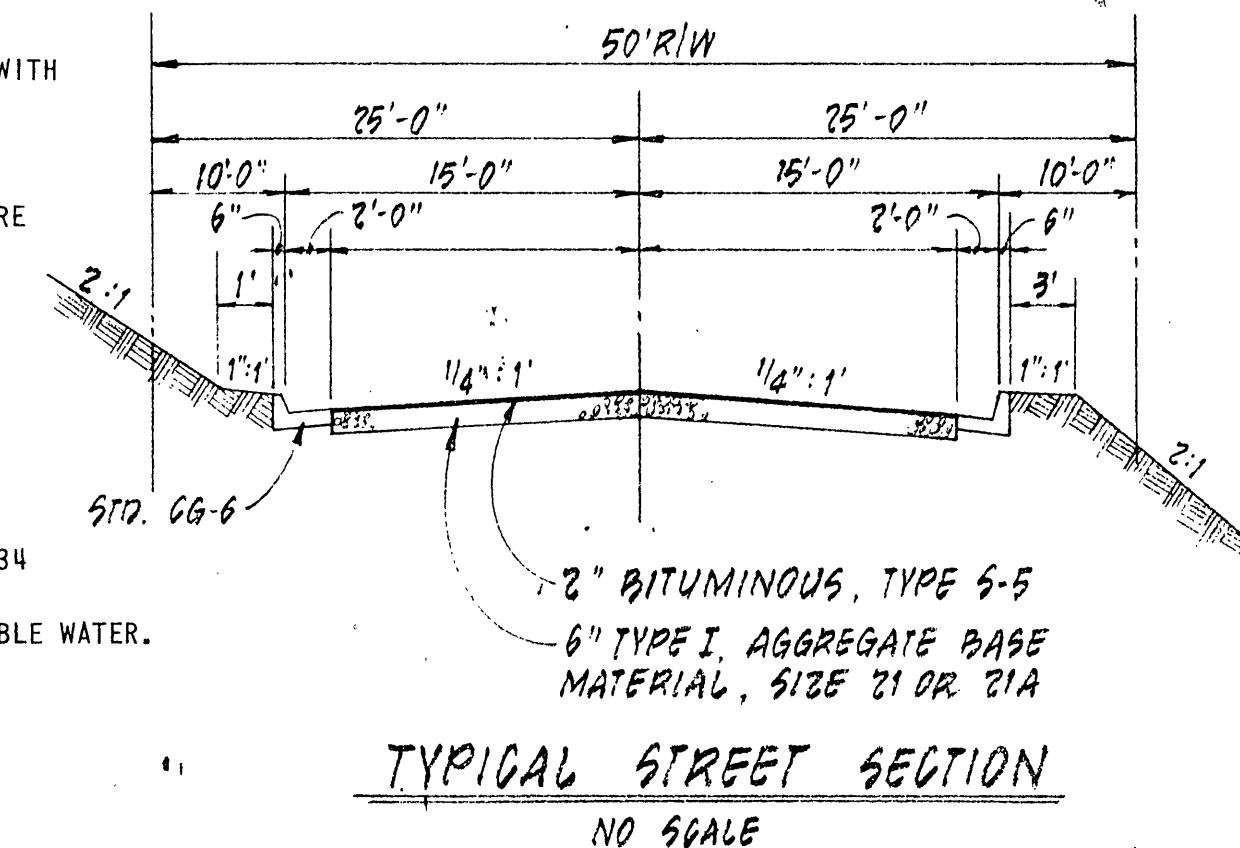







PROFILE	SURVIVED	BY	DATE
NOTE BOOK PLOTTED	YES		
GRABES CHECKED	YES		
B. MA. NOTED	YES		
STRUCTURE NOTES CH NO.			

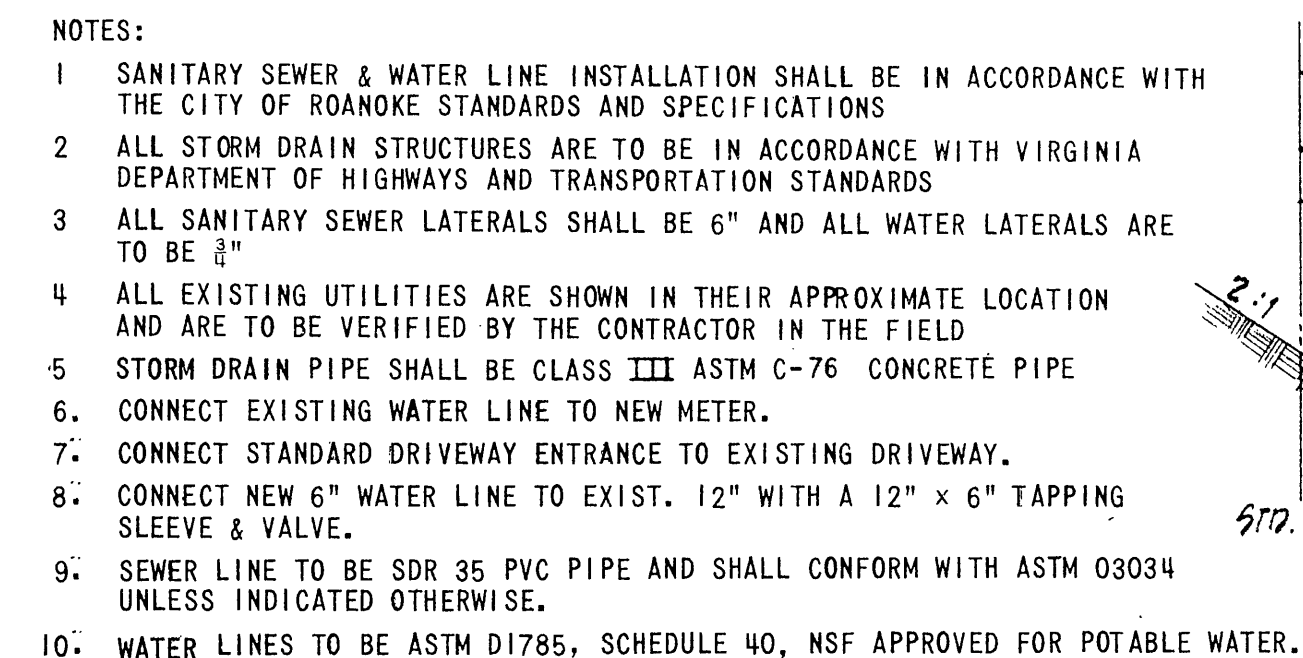

LEGEND:

	SANITARY SEWER
	WATER LINE
	STORM DRAIN
	OVERHEAD ELECTRIC LINE (APPROXIMATE LOCATION)
	OVERHEAD TELEPHONE LINE
	GAS LINE (APPROXIMATE LOCATION)
	SINGLE WATER METER

7 services were installed
10/23/1984

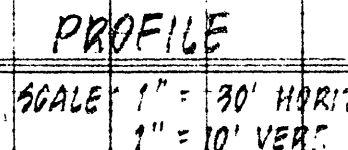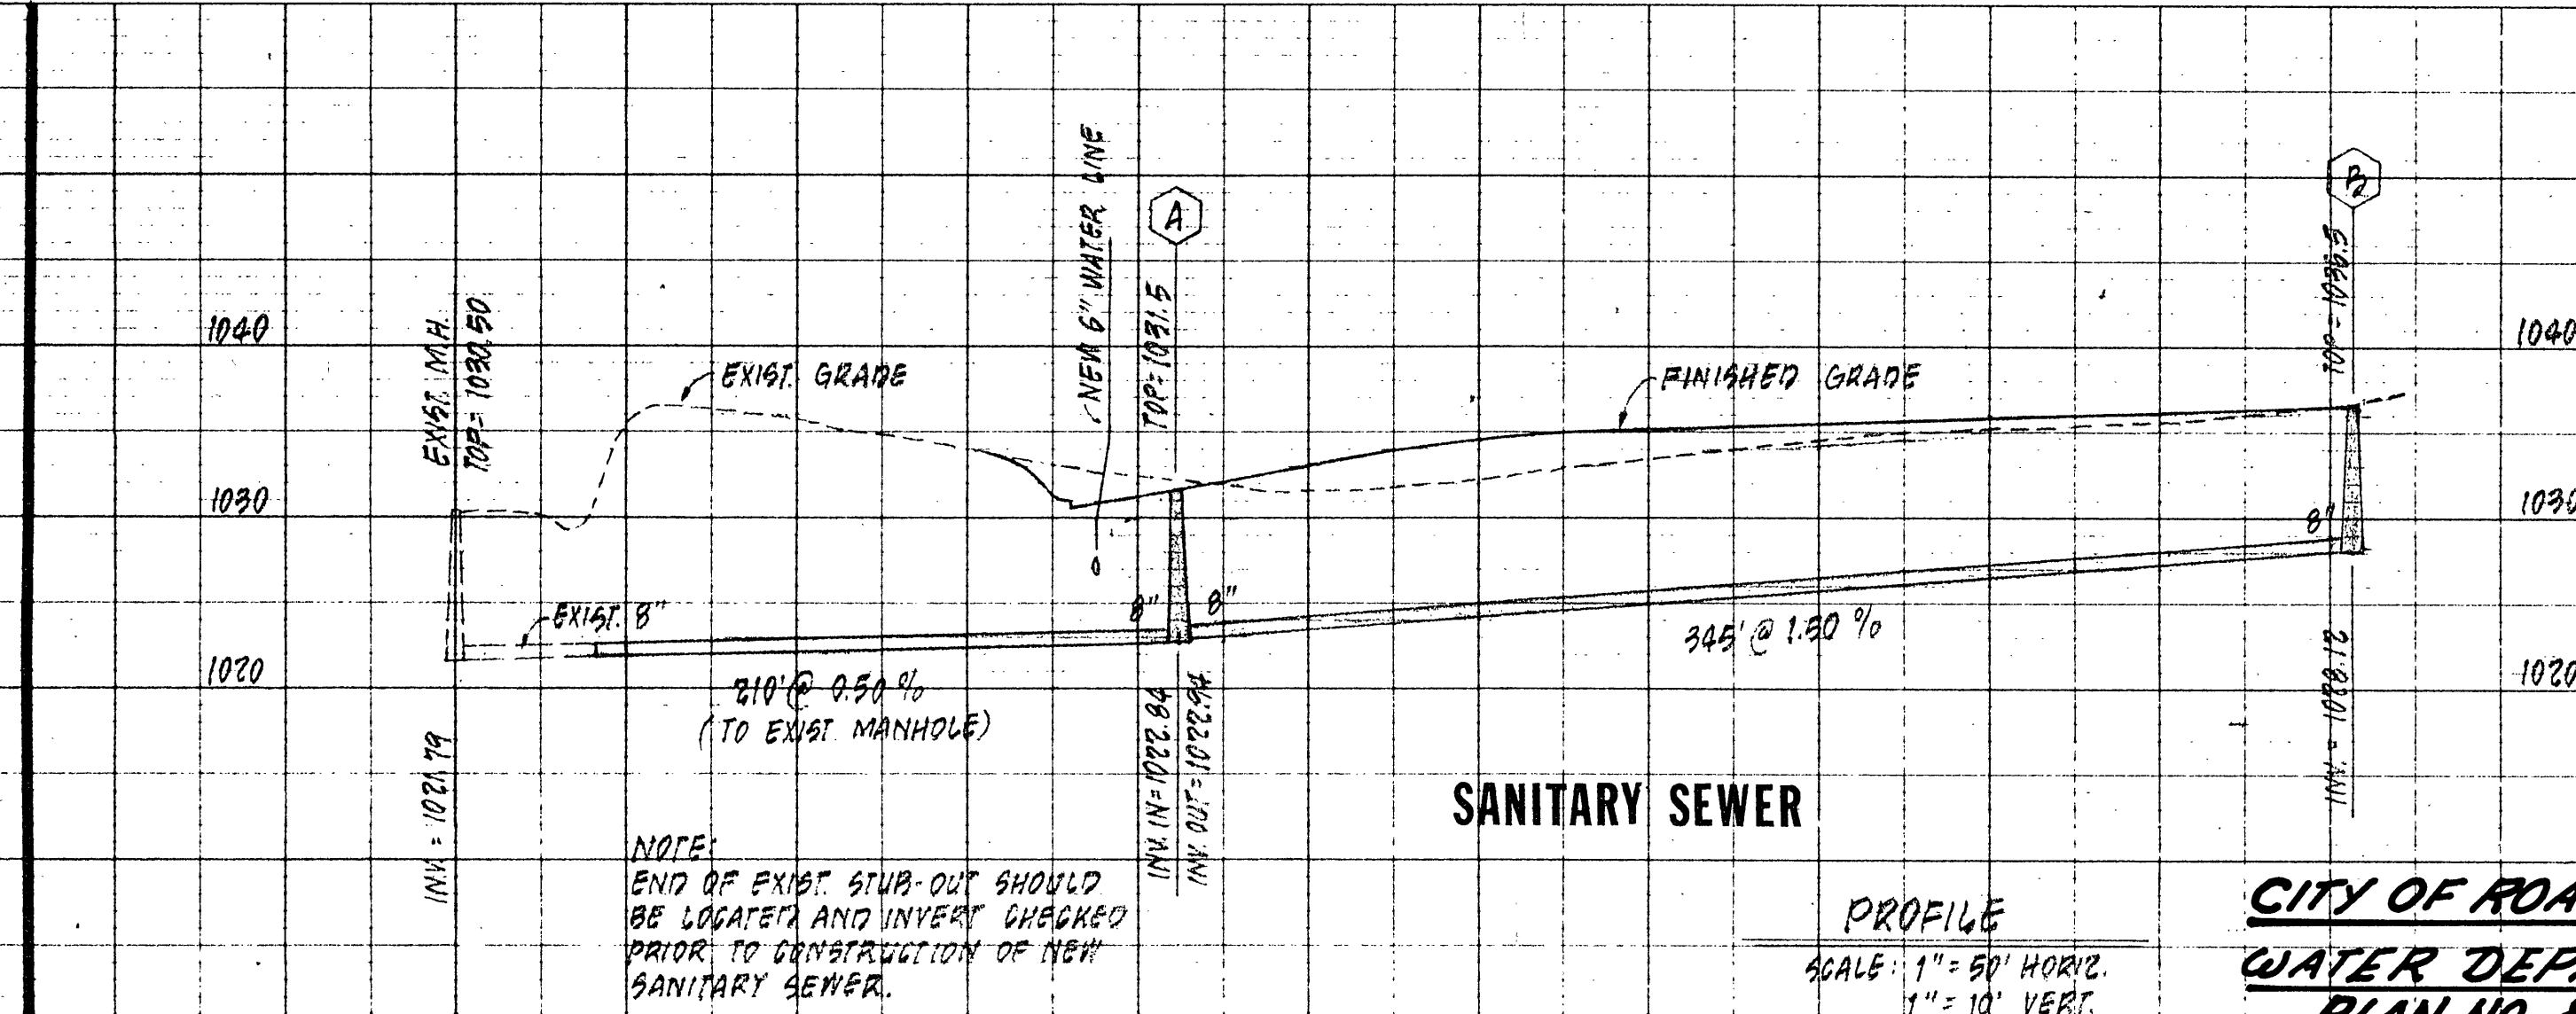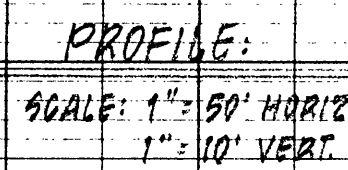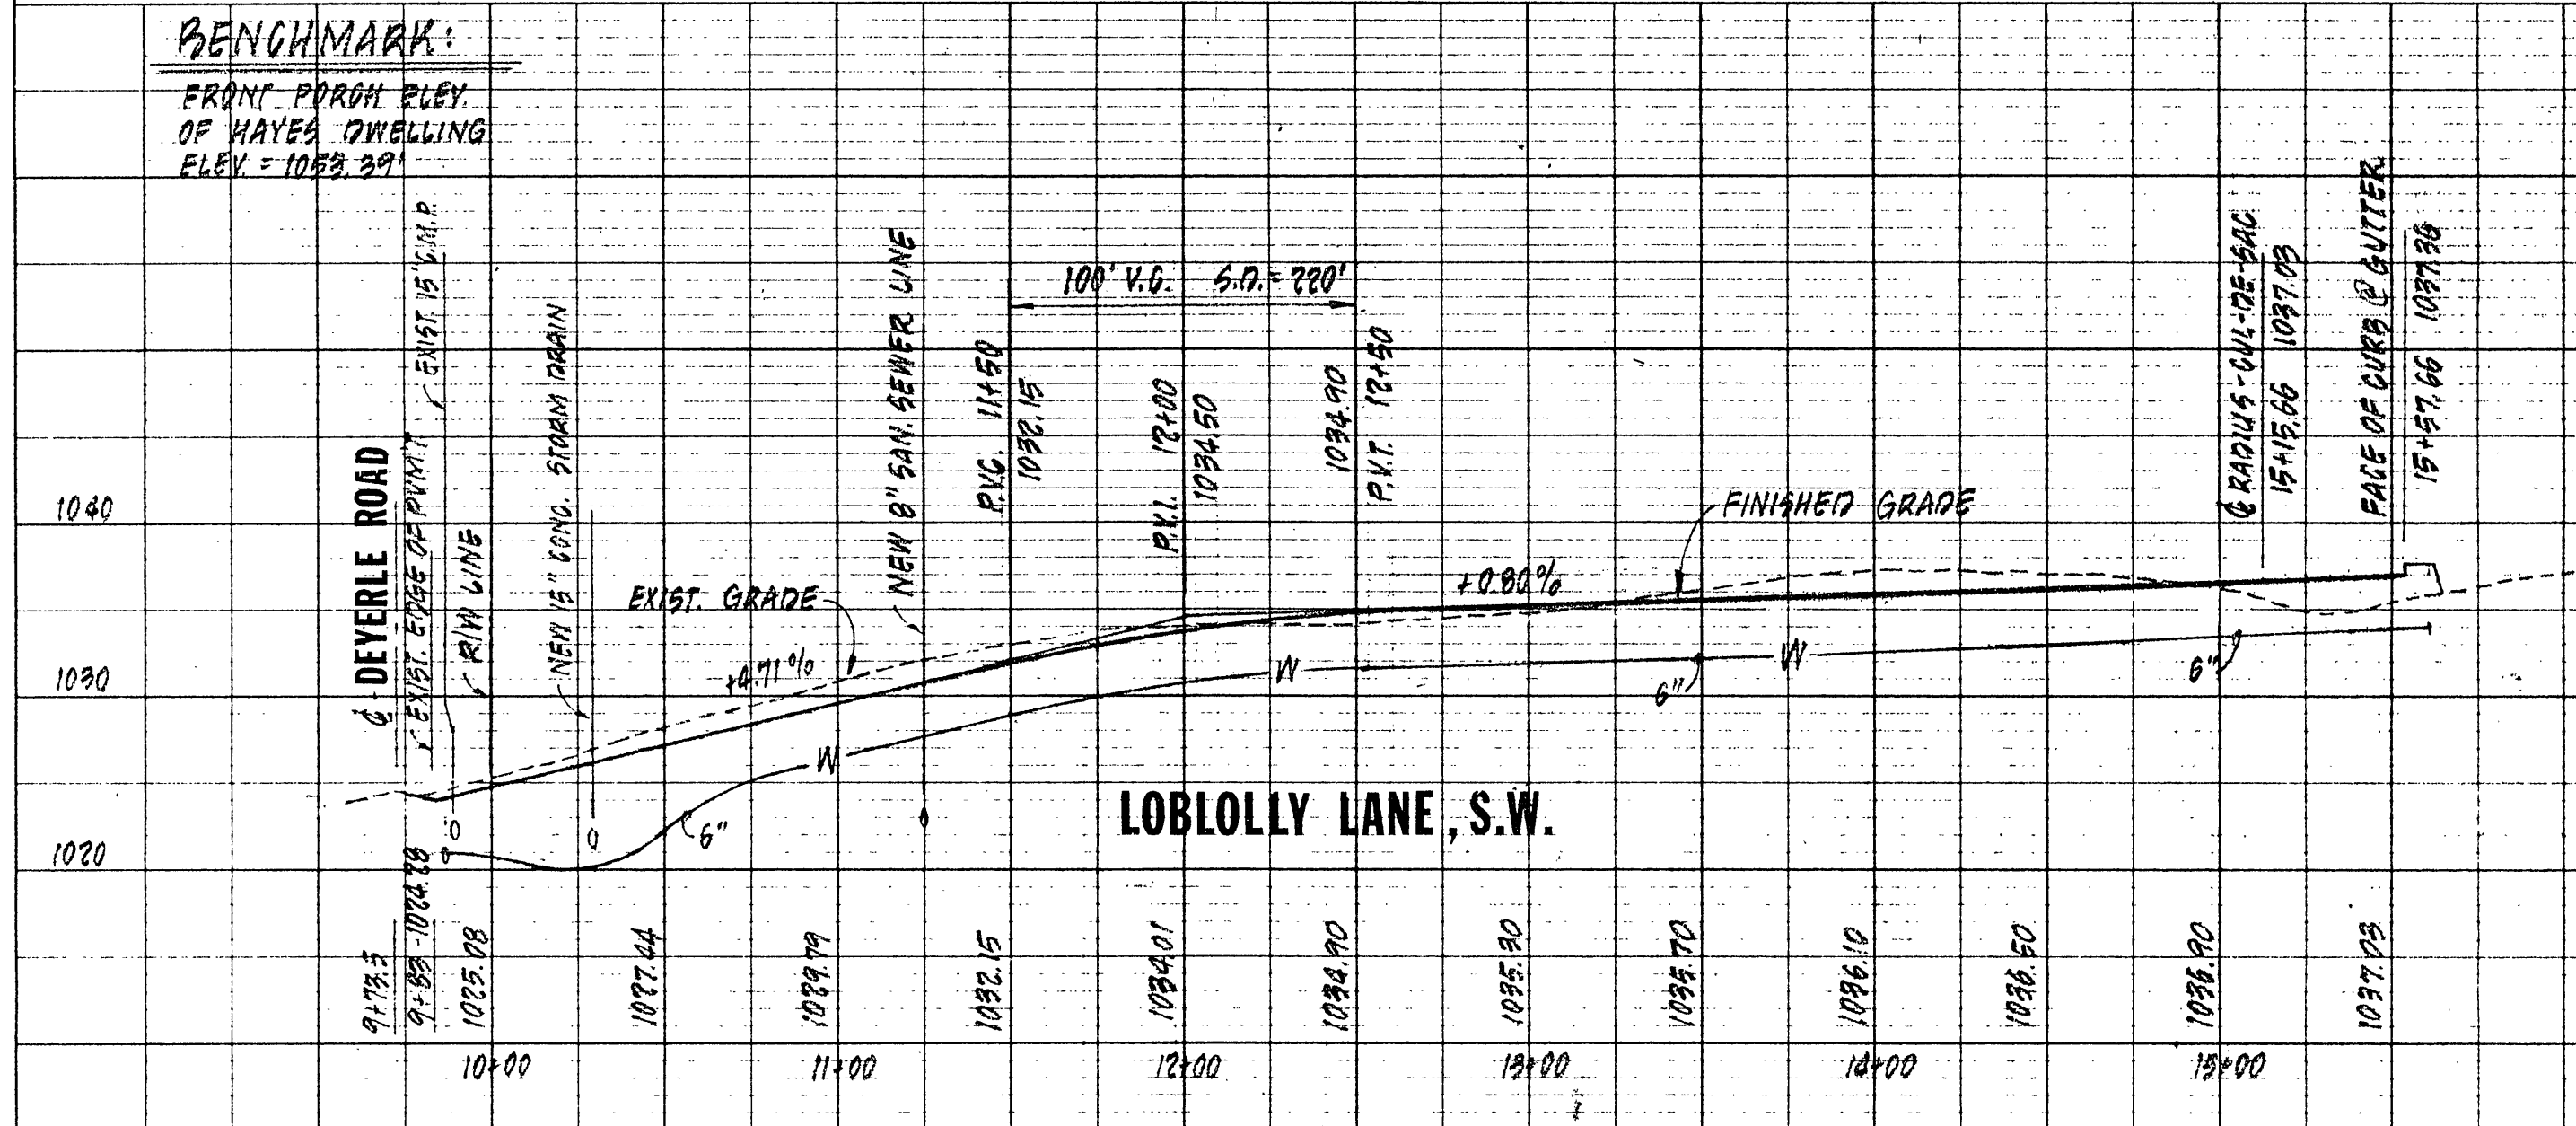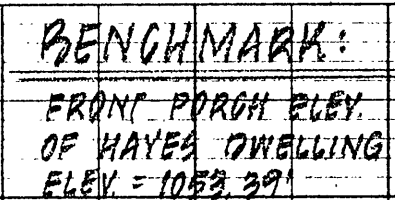

PROFILE SCALE: 1" = 50' HORIZ. 1" = 10' VERT.	<u>CITY OF ROANOKE</u> <u>WATER DEPARTMENT</u> <u>PLAN NO. 84-20</u> <u>DATE: 8-24-84</u> PLAN & PROFILE
---	--

LOBLOLLY HILL

ROANOKE VIRGINIA
PROPERTY OF:

E. PAUL HAYES &
ELIZABETH S. HAYES

SCALE: AS SHOWN DATE: 16 APRIL 1984

BUFORD T. LUMSDEN & ASSOCIATES P.C.
ENGINEERS - SURVEYORS
ROANOKE, VIRGINIA