



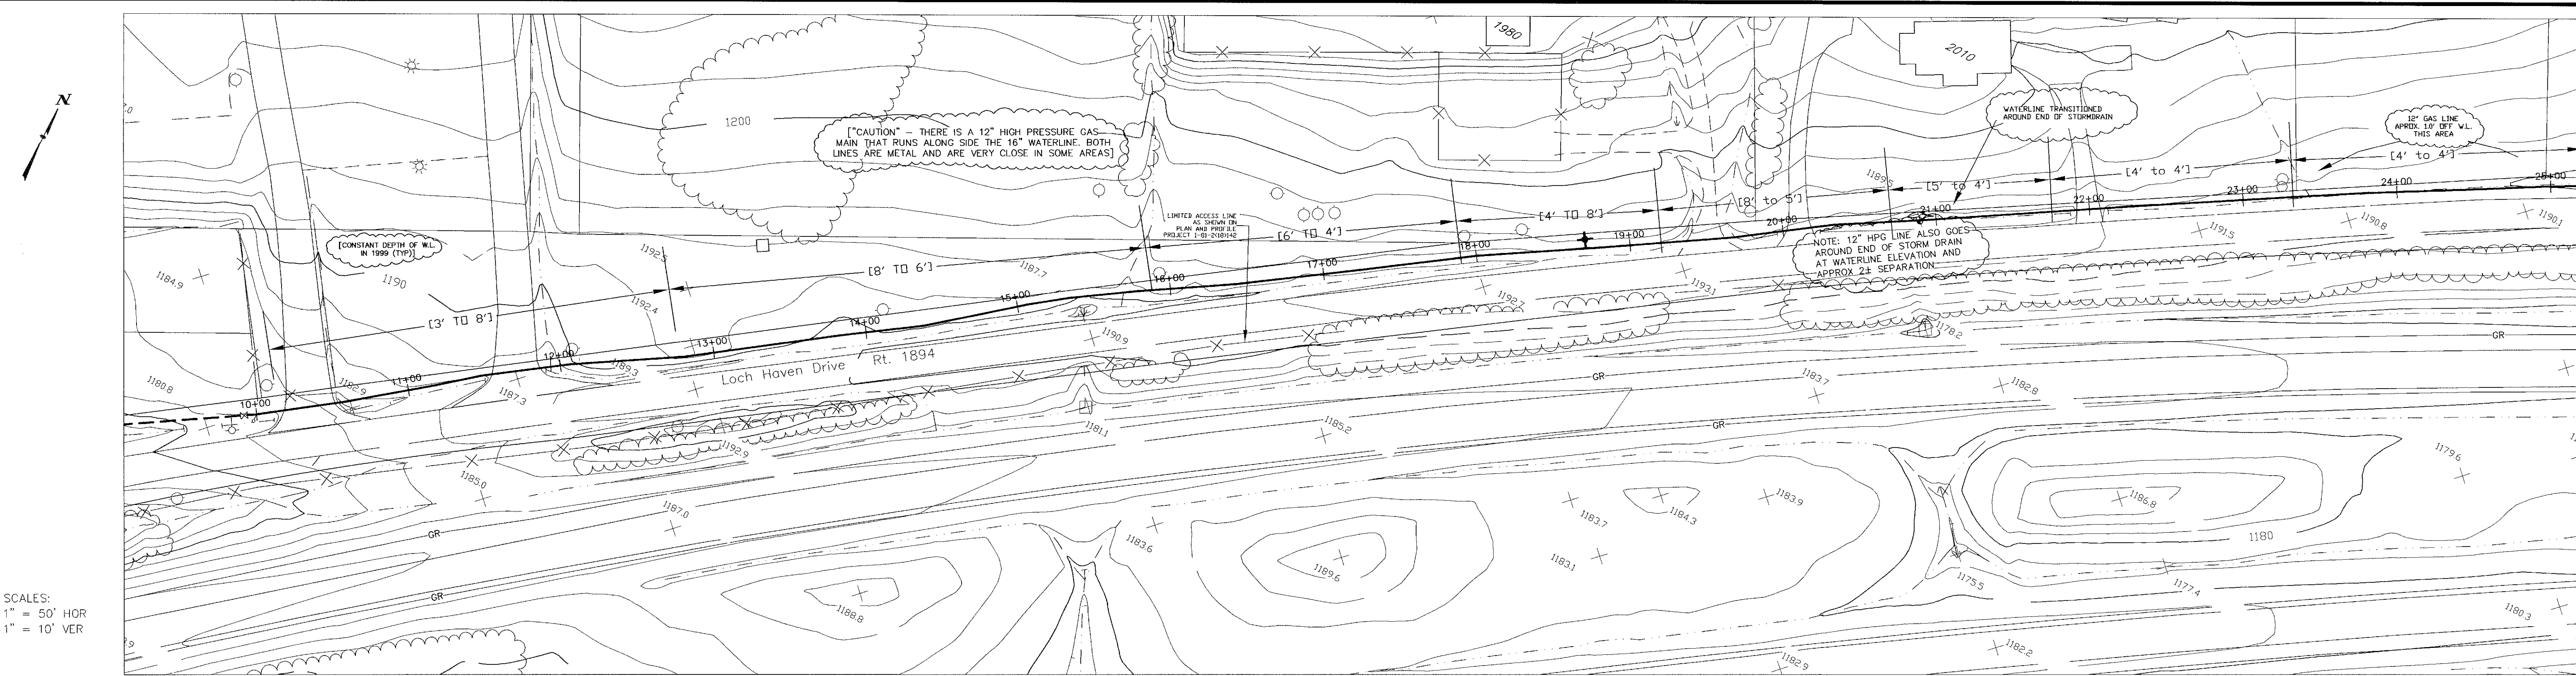

SCALES:
1" = 50' HOR
1" = 10' VER

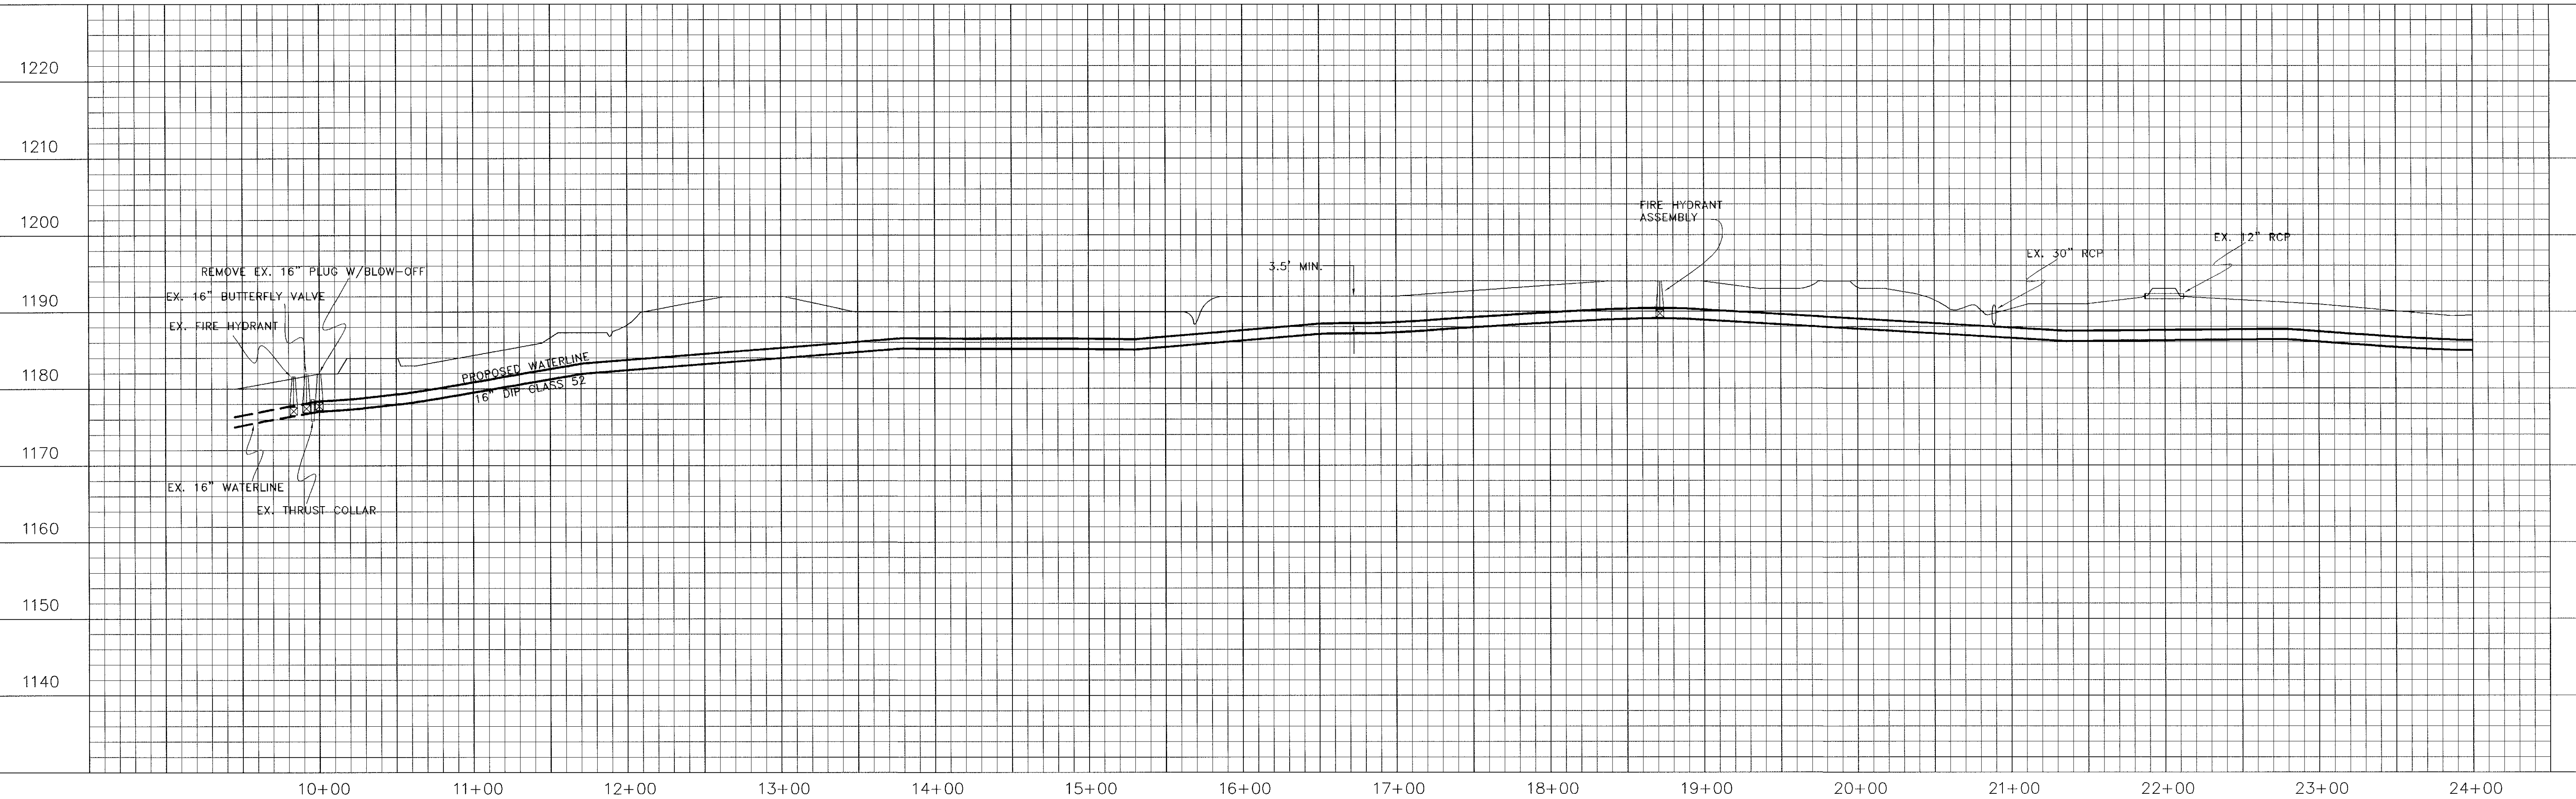

PLAN & PROFILE SHEET FOR
**LOCH HAVEN DRIVE WATERLINE EXTENSION
PHASE I**



CATAWBA MAGISTERIAL DISTRICT
ROANOKE COUNTY, VIRGINIA
**ROANOKE COUNTY
UTILITY DEPARTMENT**

DATE: 6-9-99

SHEET 3 of 7

WT-629