



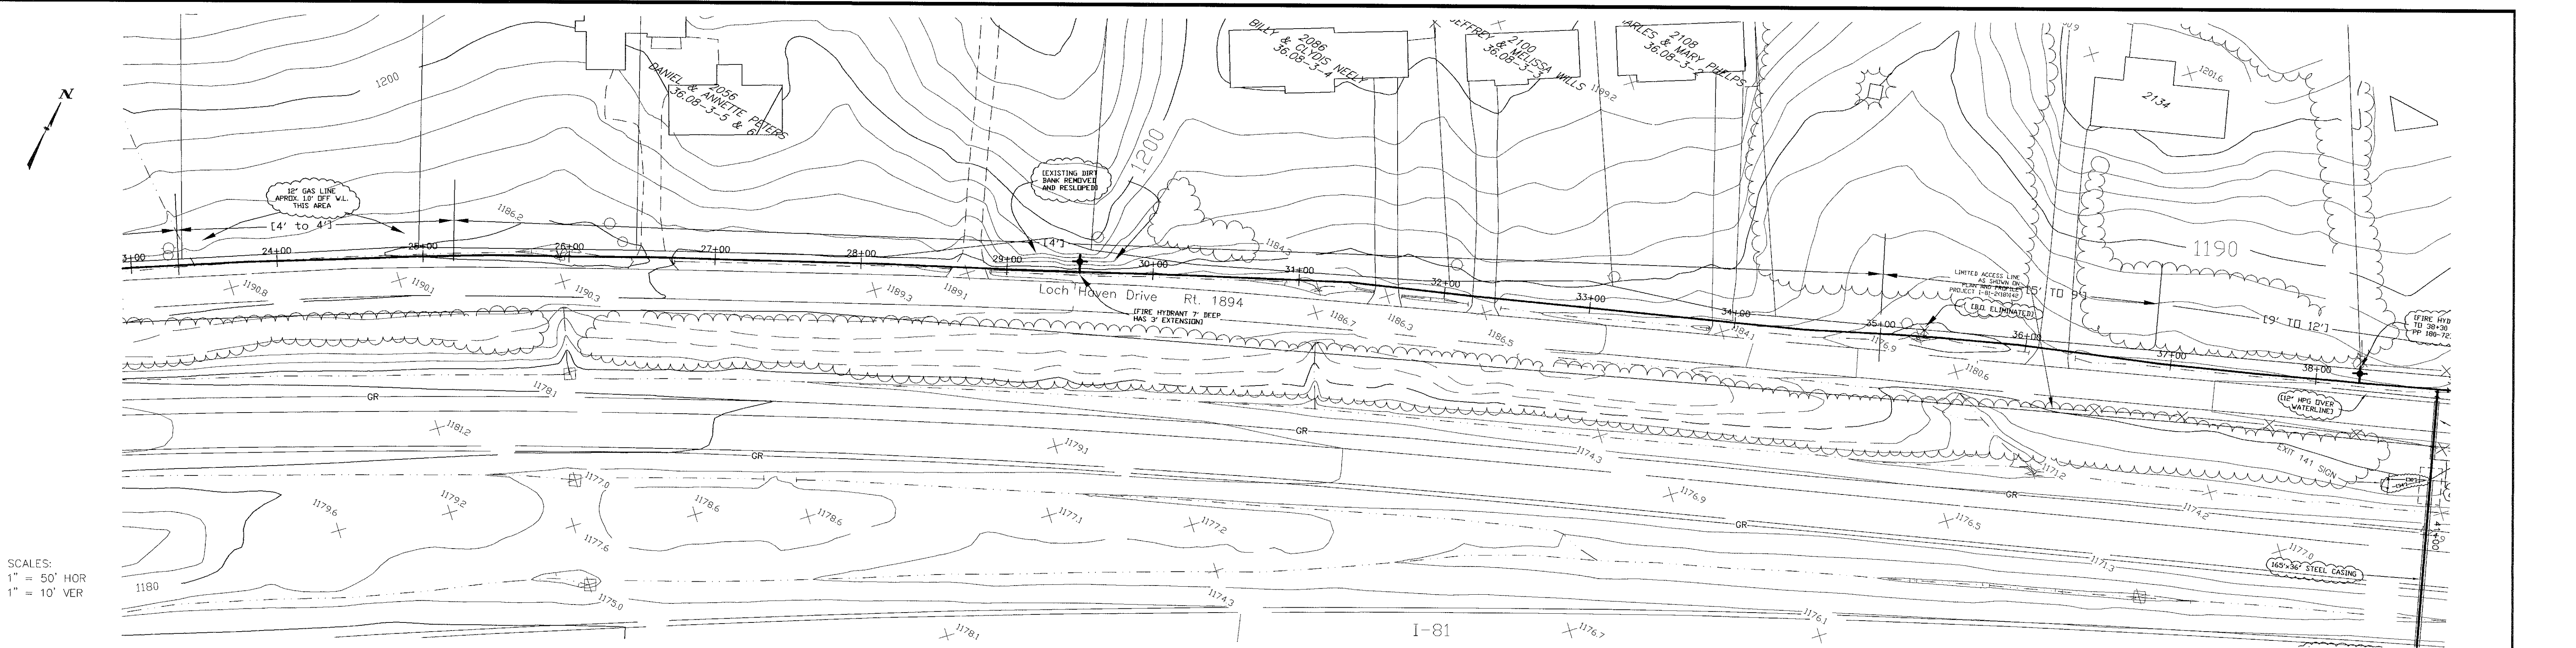

SCALES:
1" = 50' HOR
1" = 10' VER

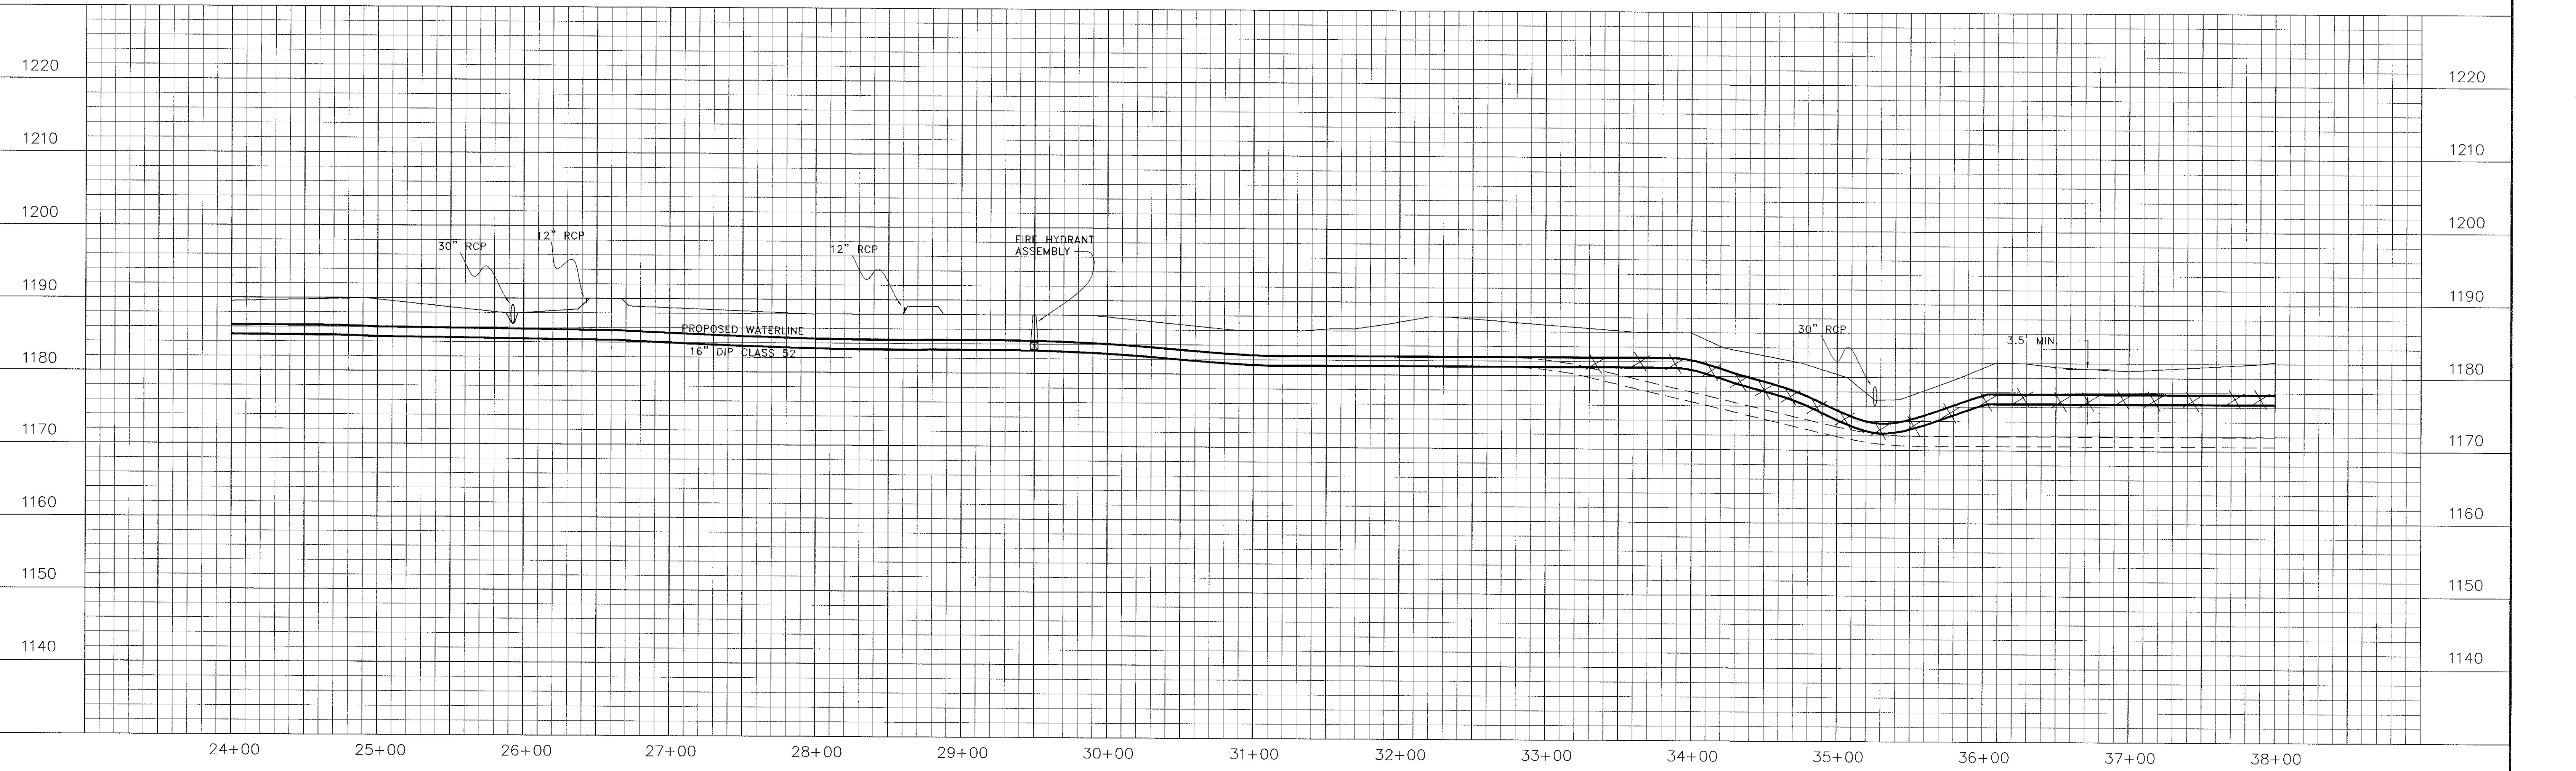

PLAN & PROFILE SHEET FOR
**LOCH HAVEN DRIVE WATERLINE EXTENSION
PHASE I**

CATAWBA MAGISTERIAL DISTRICT
ROANOKE COUNTY, VIRGINIA
ROANOKE COUNTY
UTILITY DEPARTMENT



SHEET 4 of 7

	REVISION	7/13/00	AS - BUILT	
	REVISION	DATE	DESCRIPTION	
	CHECKED BY:	DESIGNED BY: JAK	DRAWN BY: JAK	DATE: 6-9-99

WT-630