


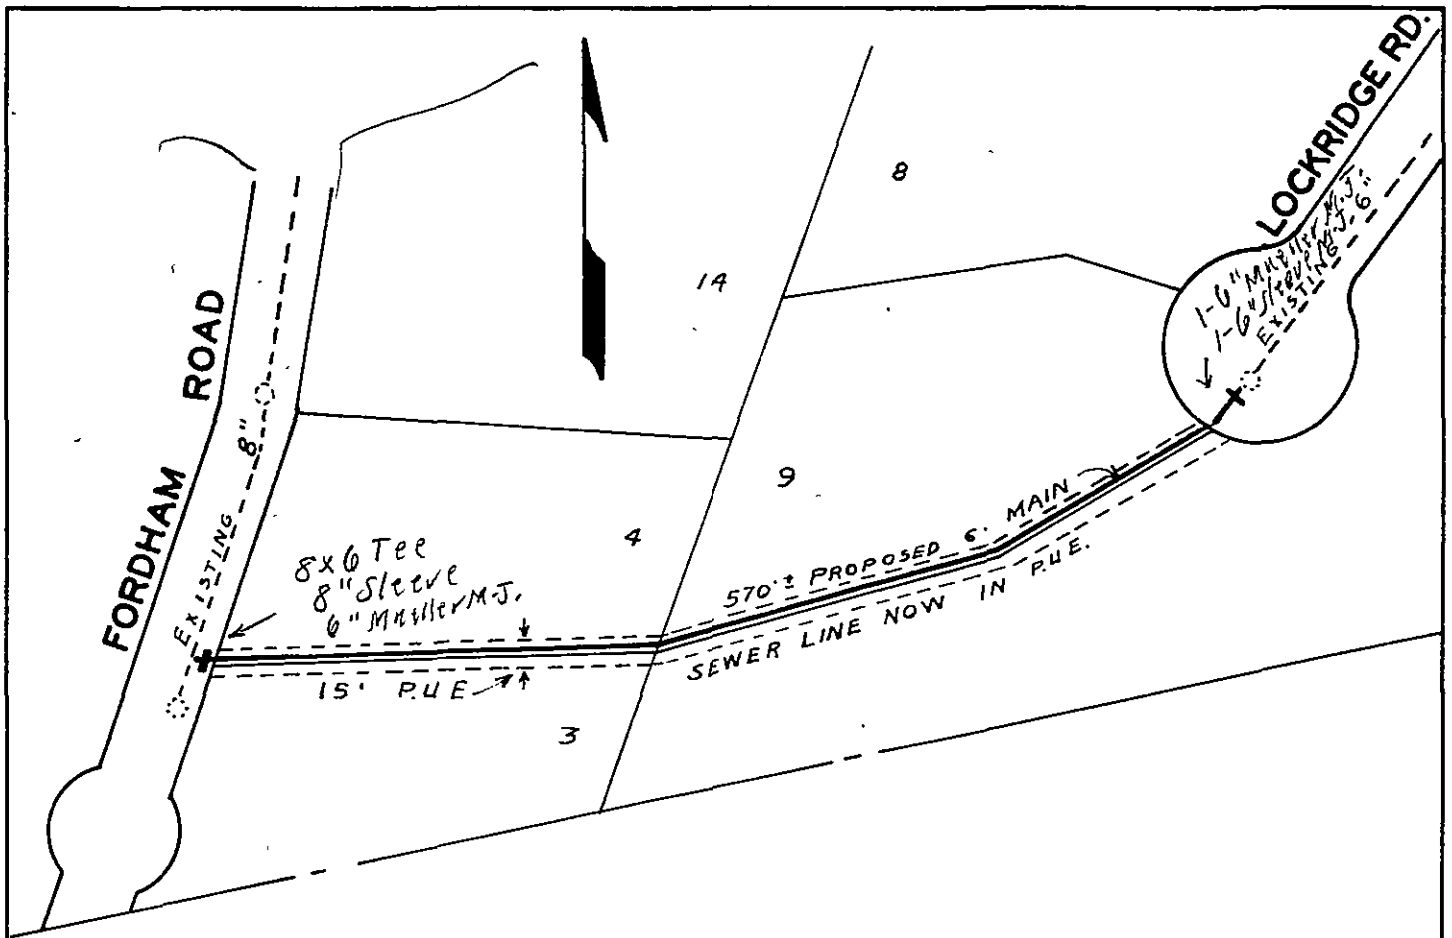

DATE STARTED <i>7-22-64</i>				
DATE COMP <i>7-27-64</i>				
FEET MAIN	SIZE	VALVE	VAULT	BOX
<i>579'</i>	<i>6"</i>	<i>2</i>	<i>2</i>	
SERV. INS. BY:				
MAINS INS. BY: <i>BRK</i>				
NO. $\frac{3}{4}$ " SERV. INS.				
CITY OR CO. <i>CITY</i>				
DEPT. INSP.				

WATER DEPARTMENT
 CITY OF ROANOKE, VA.
 FORDHAM-LOCKRIDGE ROAD.
 CONNECTION

SCALE-1"=100'

DRAWN BY E.L.A. JULY, 8, 1964

Chapel Forest Section 2.
 Block 3, 4
 DIST. MAP 410

64-32