

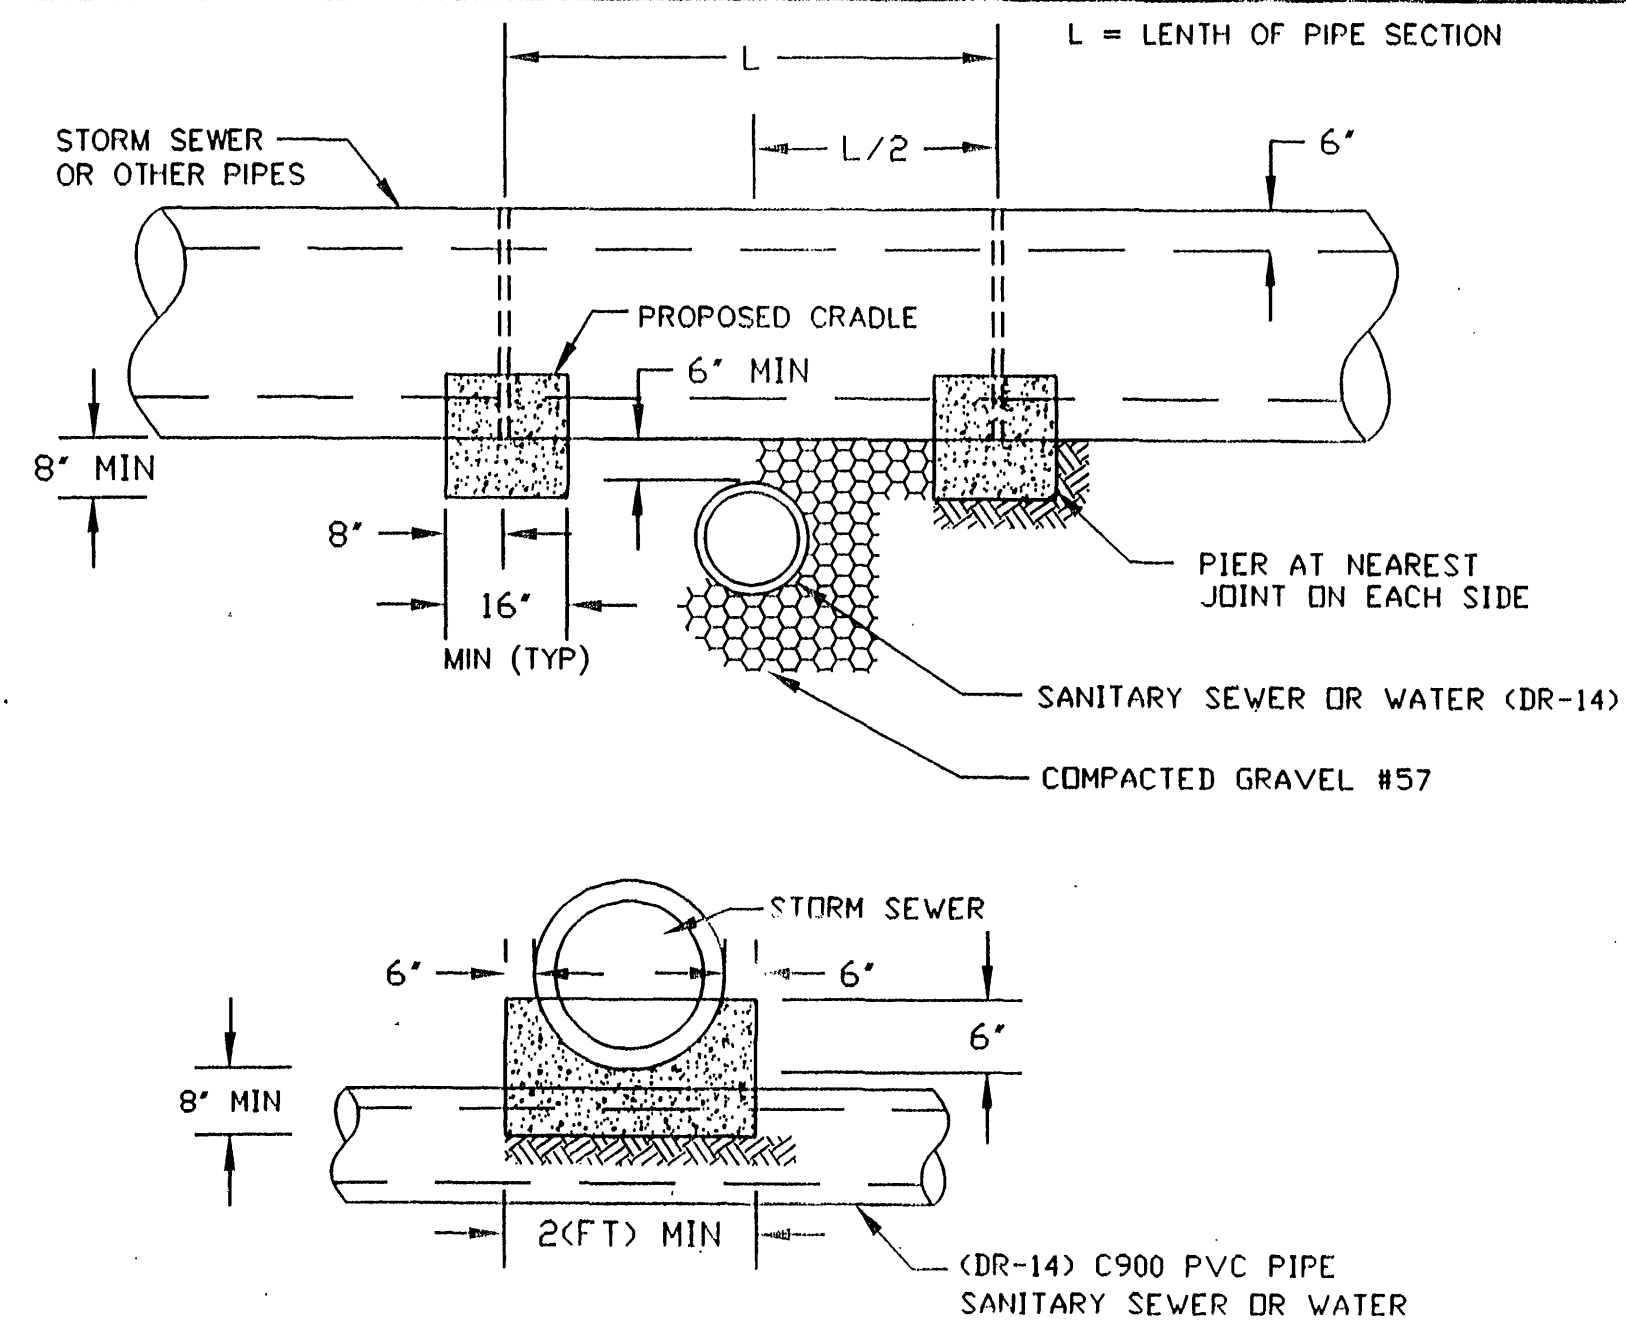


ALL DI TOP ELEVATIONS ARE TOP OF CURB ELEVATIONS

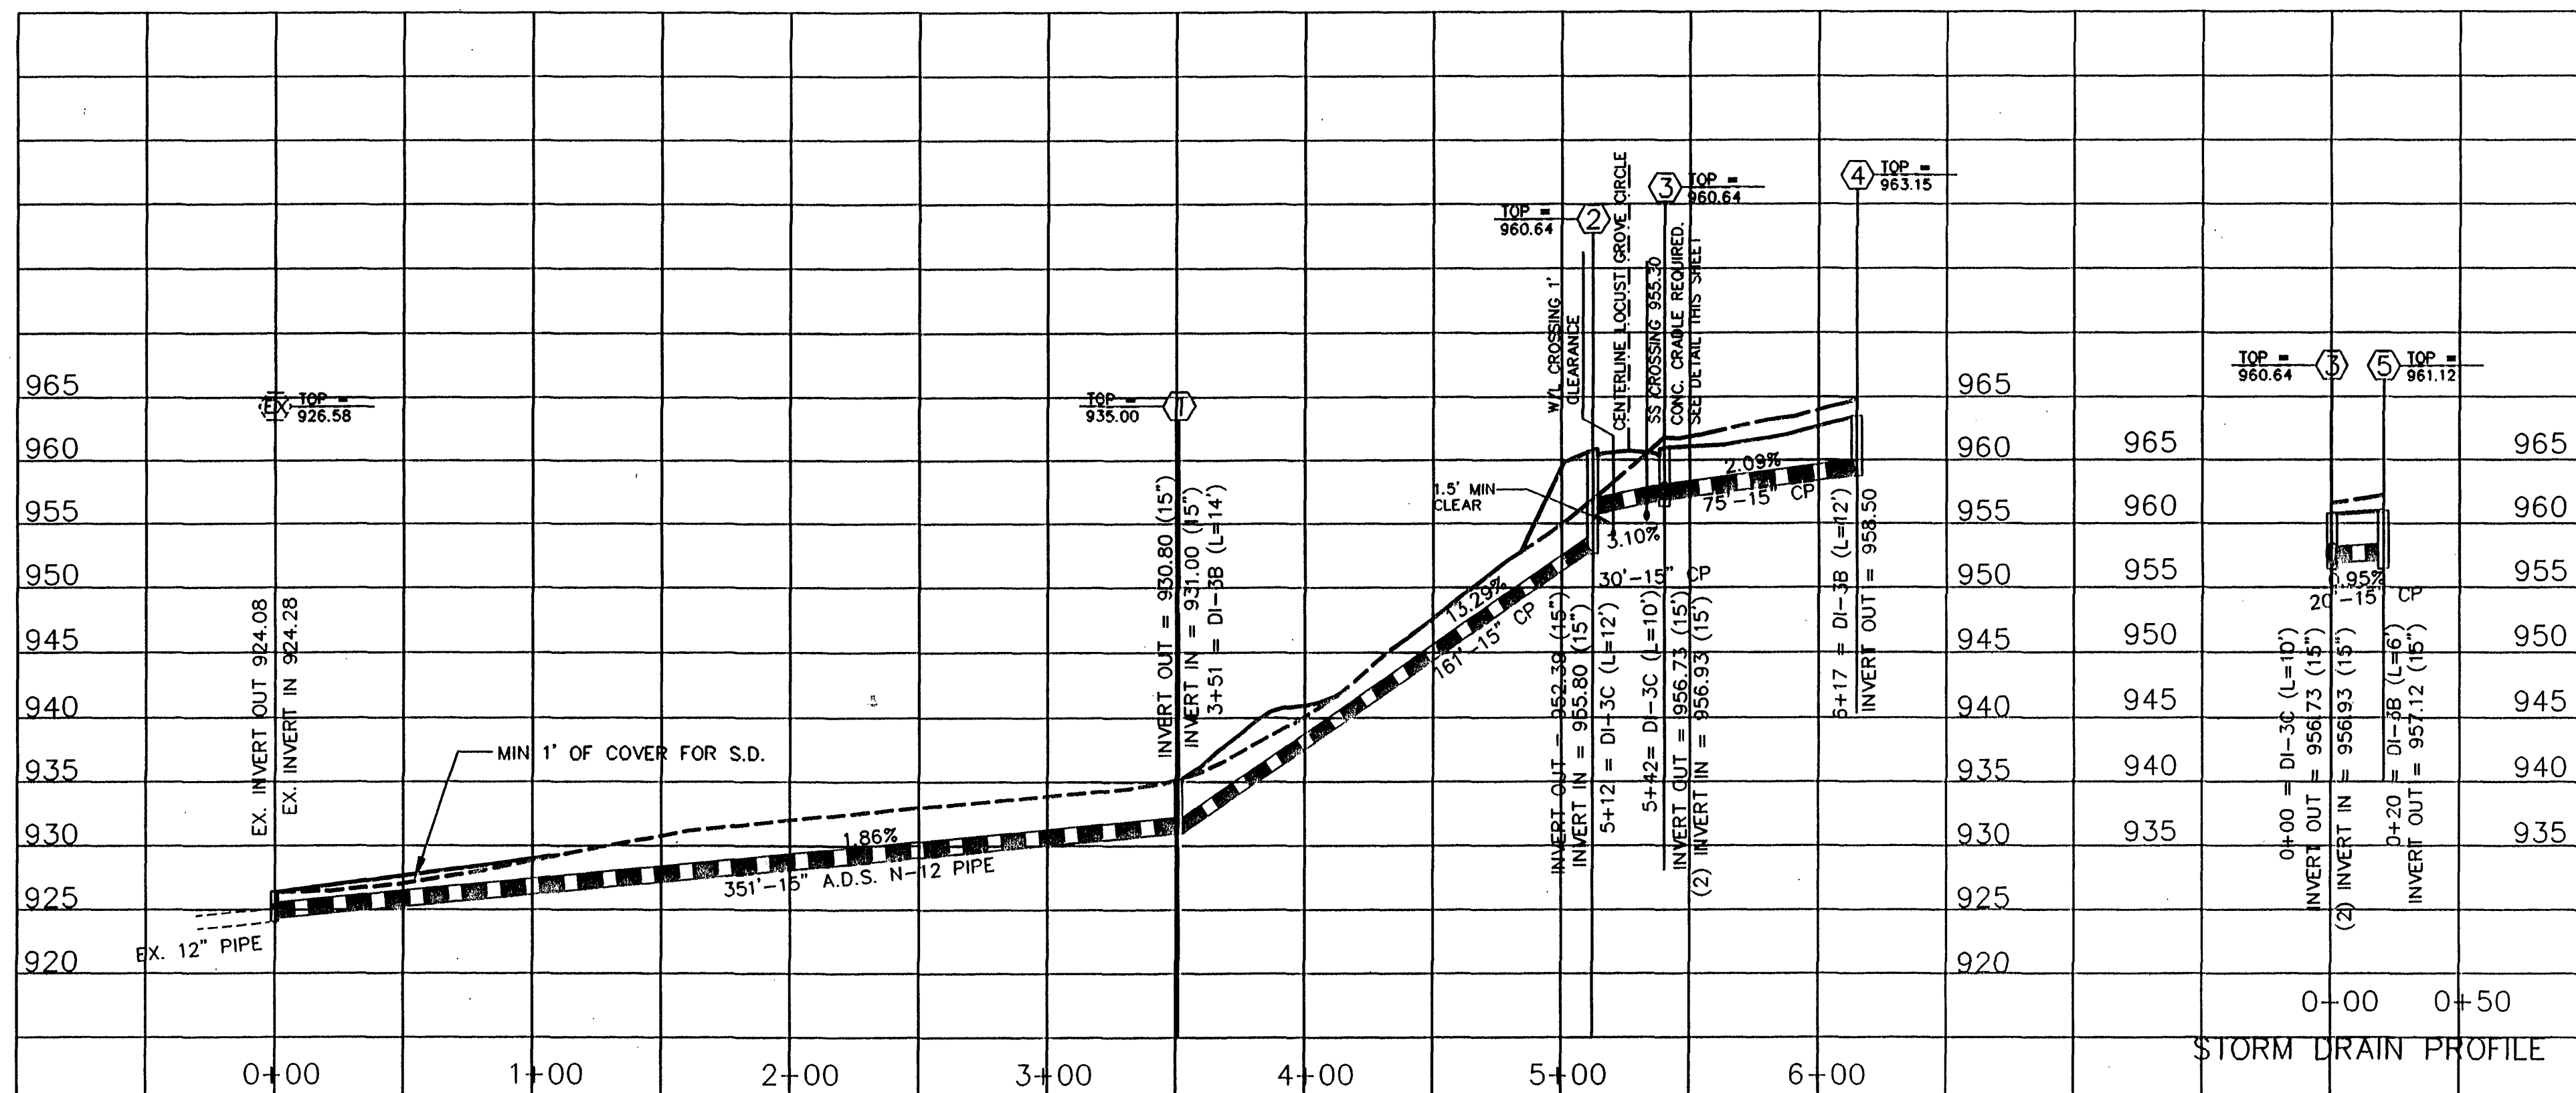


- NOTE:
1. PIER REQUIRED WHEN STORM DRAIN OR OTHER PIPES CROSSES OVER THE OTHER UTILITY WITH A VERTICAL CLEARANCE OF LESS THAN 12'.
 2. PIER TO BE BUILT ON UNDISTURBED EARTH.
 3. CONCRETE TO BE READY MIX, CLASS A3.

CONCRETE CRADLE
N.T.S.

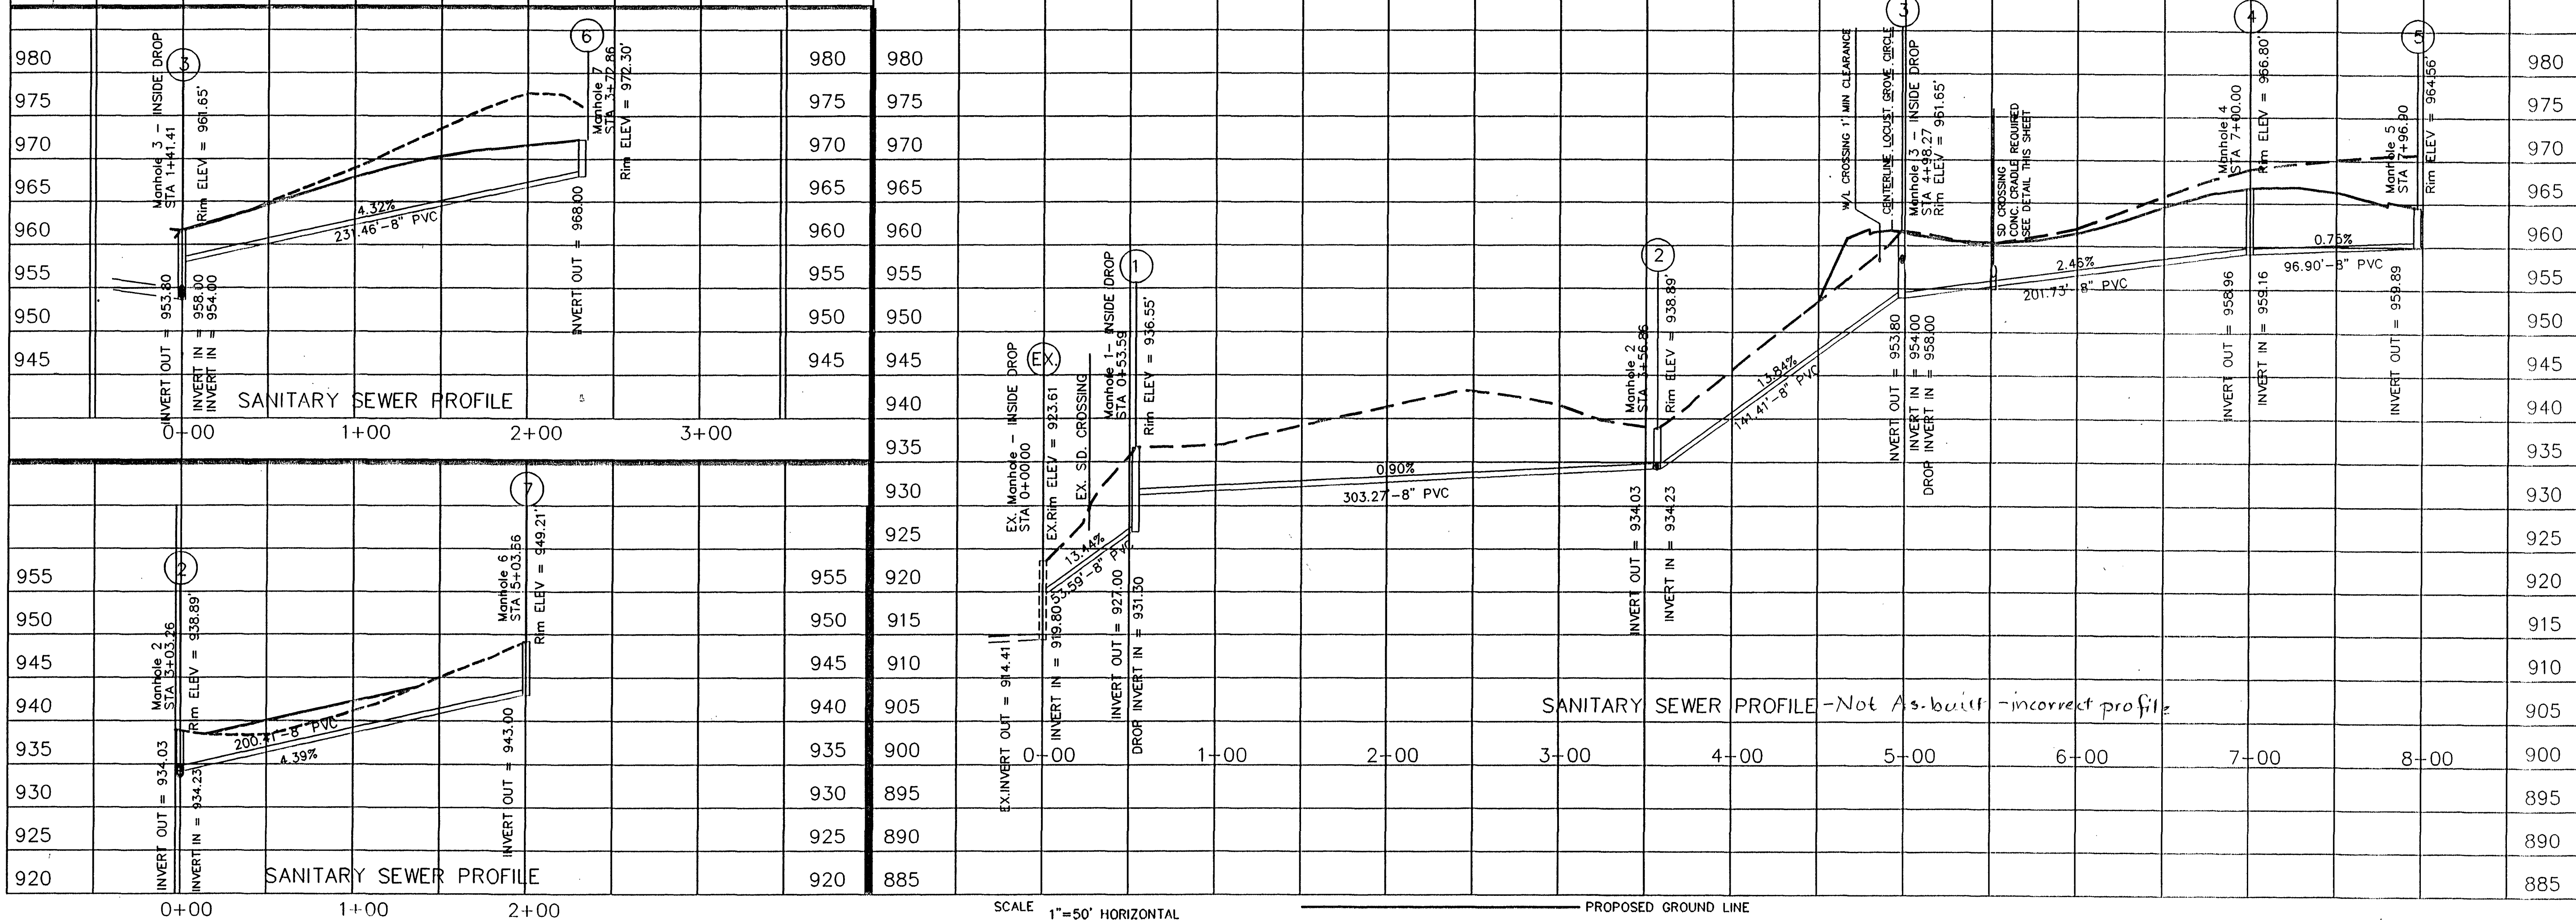

SCALE
1"=50' HORIZONTAL
1"=10' VERTICAL


PROPOSED GROUND LINE
NATURAL GROUND LINE

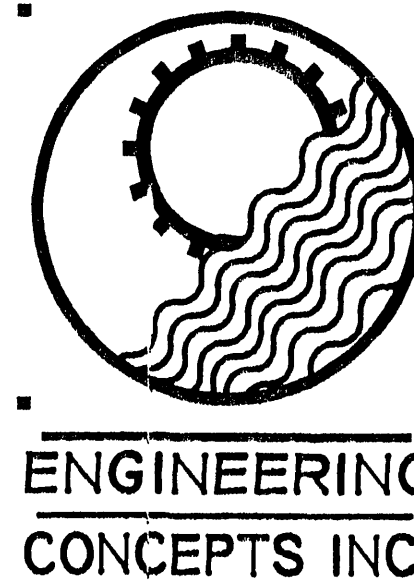

DESIGNED	CEV
DRAWN	CEV
CHECKED	LWW/JDE
APPROVED	LWW
SCALE	1"=50'HOR: 1"=10'VER
DATE	JUNE 96
PROJECT	96048

NO.	DATE	BY

LOCUST GROVE
PROFILE SHEET
ROANOKE, VIRGINIA

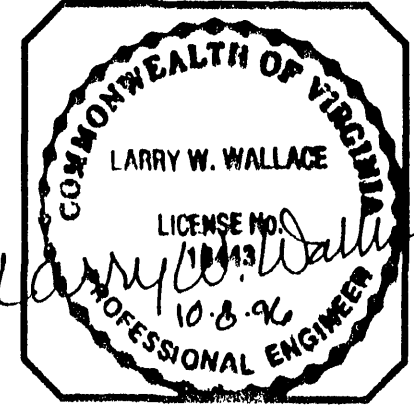

SHEET NO.
4
OF 11