


DATE	BY	NO.
SURVEYED PLOTTED CHECKED NO. 517 STRUCTURE NOTATIONS CHECKED		

DATE	BY	NO.
SURVEYED PLOTTED CHECKED NO. 517 STRUCTURE NOTATIONS CHECKED		

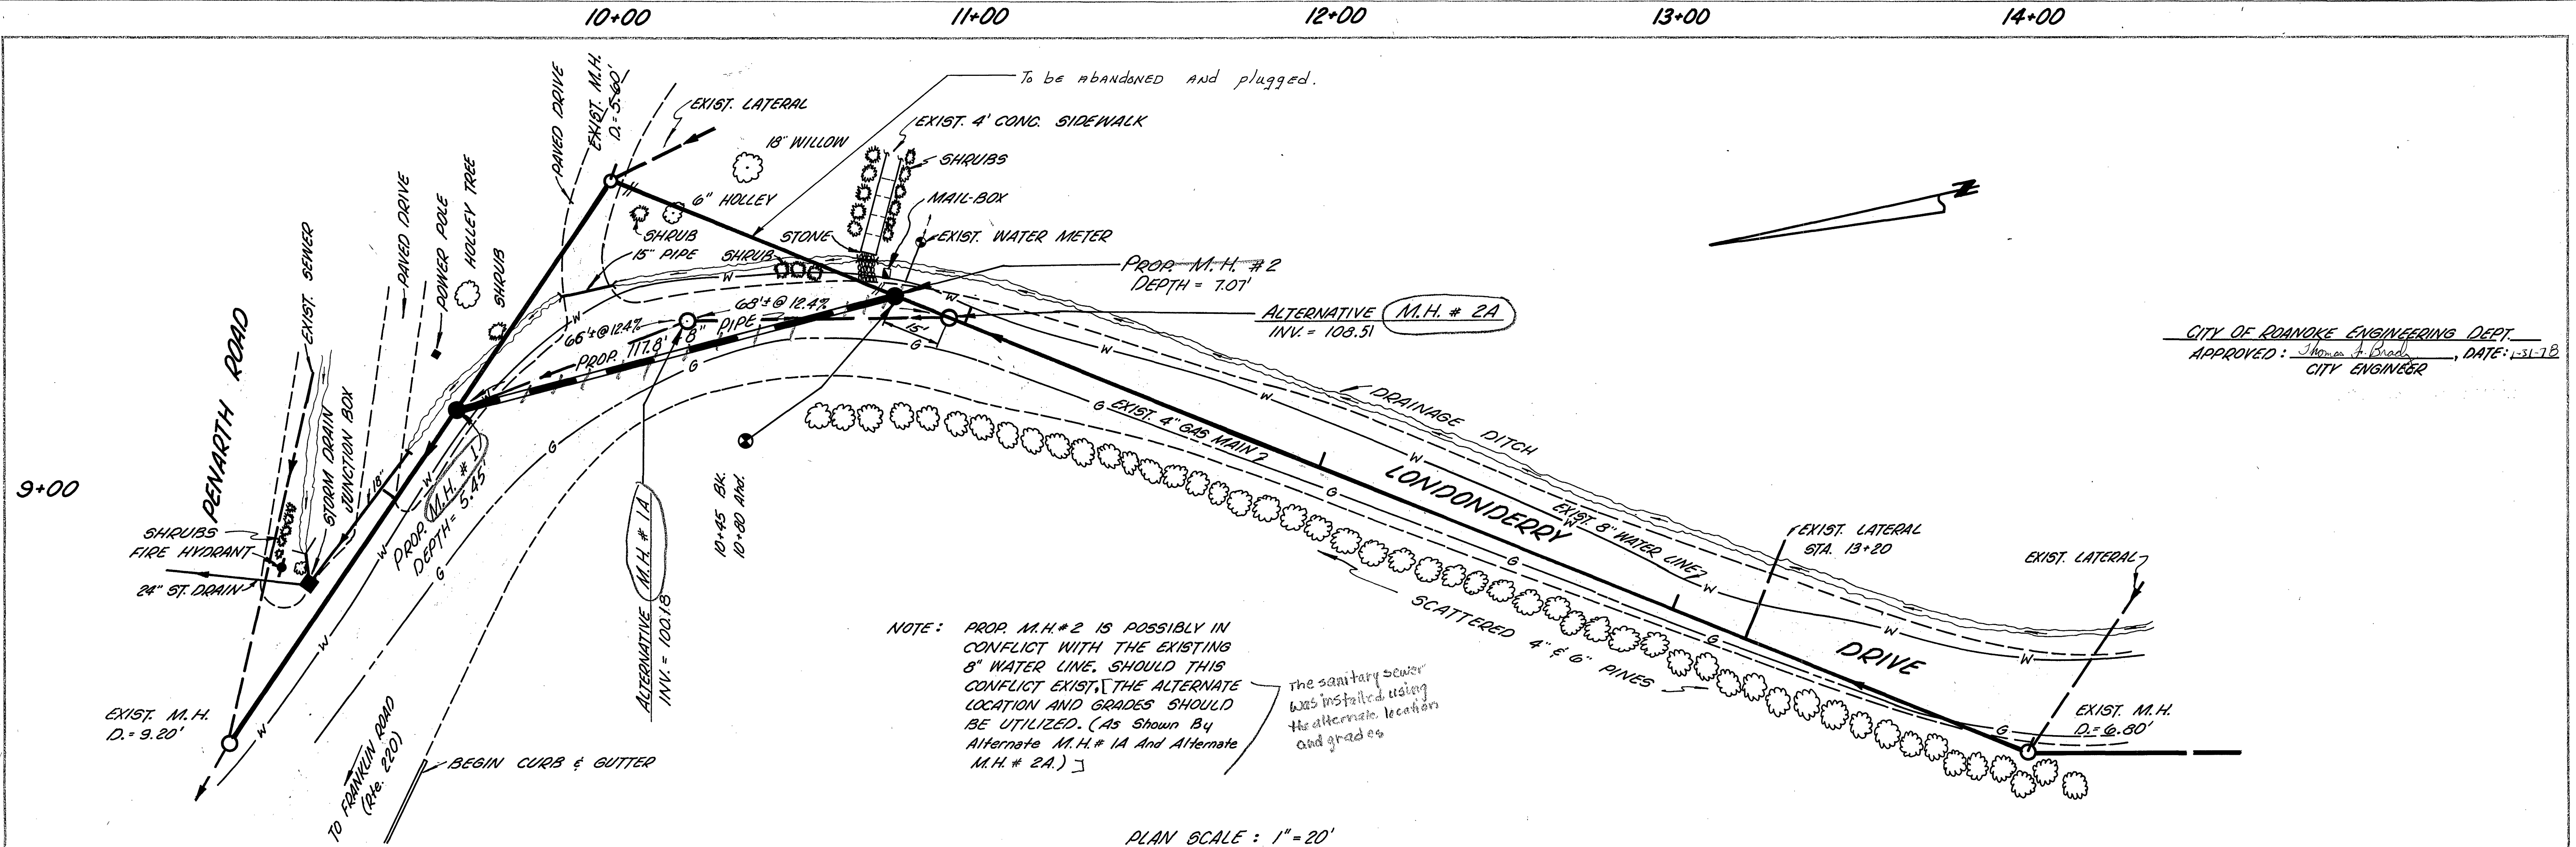

CITY OF ROANOKE ENGINEERING DEPT.
 APPROVED: *James J. Brady*, DATE: 1-31-78
 CITY ENGINEER

