

DATE	DESCRIPTION
2/4/03	REVISED EASEMENT

THIS DRAWING IS THE PROPERTY OF LOWE'S HOME CENTERS, INC. ANY USE OR REPRODUCTION IN WHOLE OR PART IS PROHIBITED WITHOUT THE EXPRESS WRITTEN CONSENT OF LOWE'S HOME CENTERS, INC. COPYRIGHT 2001 ALL RIGHTS RESERVED


TH&P
TYSON, HAMPTON & PARTNERS
ENGINEERS - SURVEYORS
PLANNERS - GEOLOGISTS
3408 BROOKVIEW HWY
JOHNSON CITY, TENNESSEE 37601
(423) 282-2887
(423) 554-4563 FAX
http://www.tyson-engineering.com

Richard K. Hammons
LAND SURVEYOR
No. 13162


LOWE'S
ENGINEERING AND
CONSTRUCTION
HWY 268 EAST, EAST DOCK N. WILKESBORO, NC 28659
336.658.4000 (V)

EASEMENT PLAN
LOWE'S OF:
EAST ROANOAKE
ROANOKE, VIRGINIA
PROJECT NO. 0221701C DRAWN BY: JES CHECKED BY: TOP

ORIGINAL
ISSUE DATE: APR 15 2003
PERMIT SET
ISSUE DATE:
CONSTRUCTION SET
ISSUE DATE:
DRAWING NUMBER:
CS-11.1
OF 11

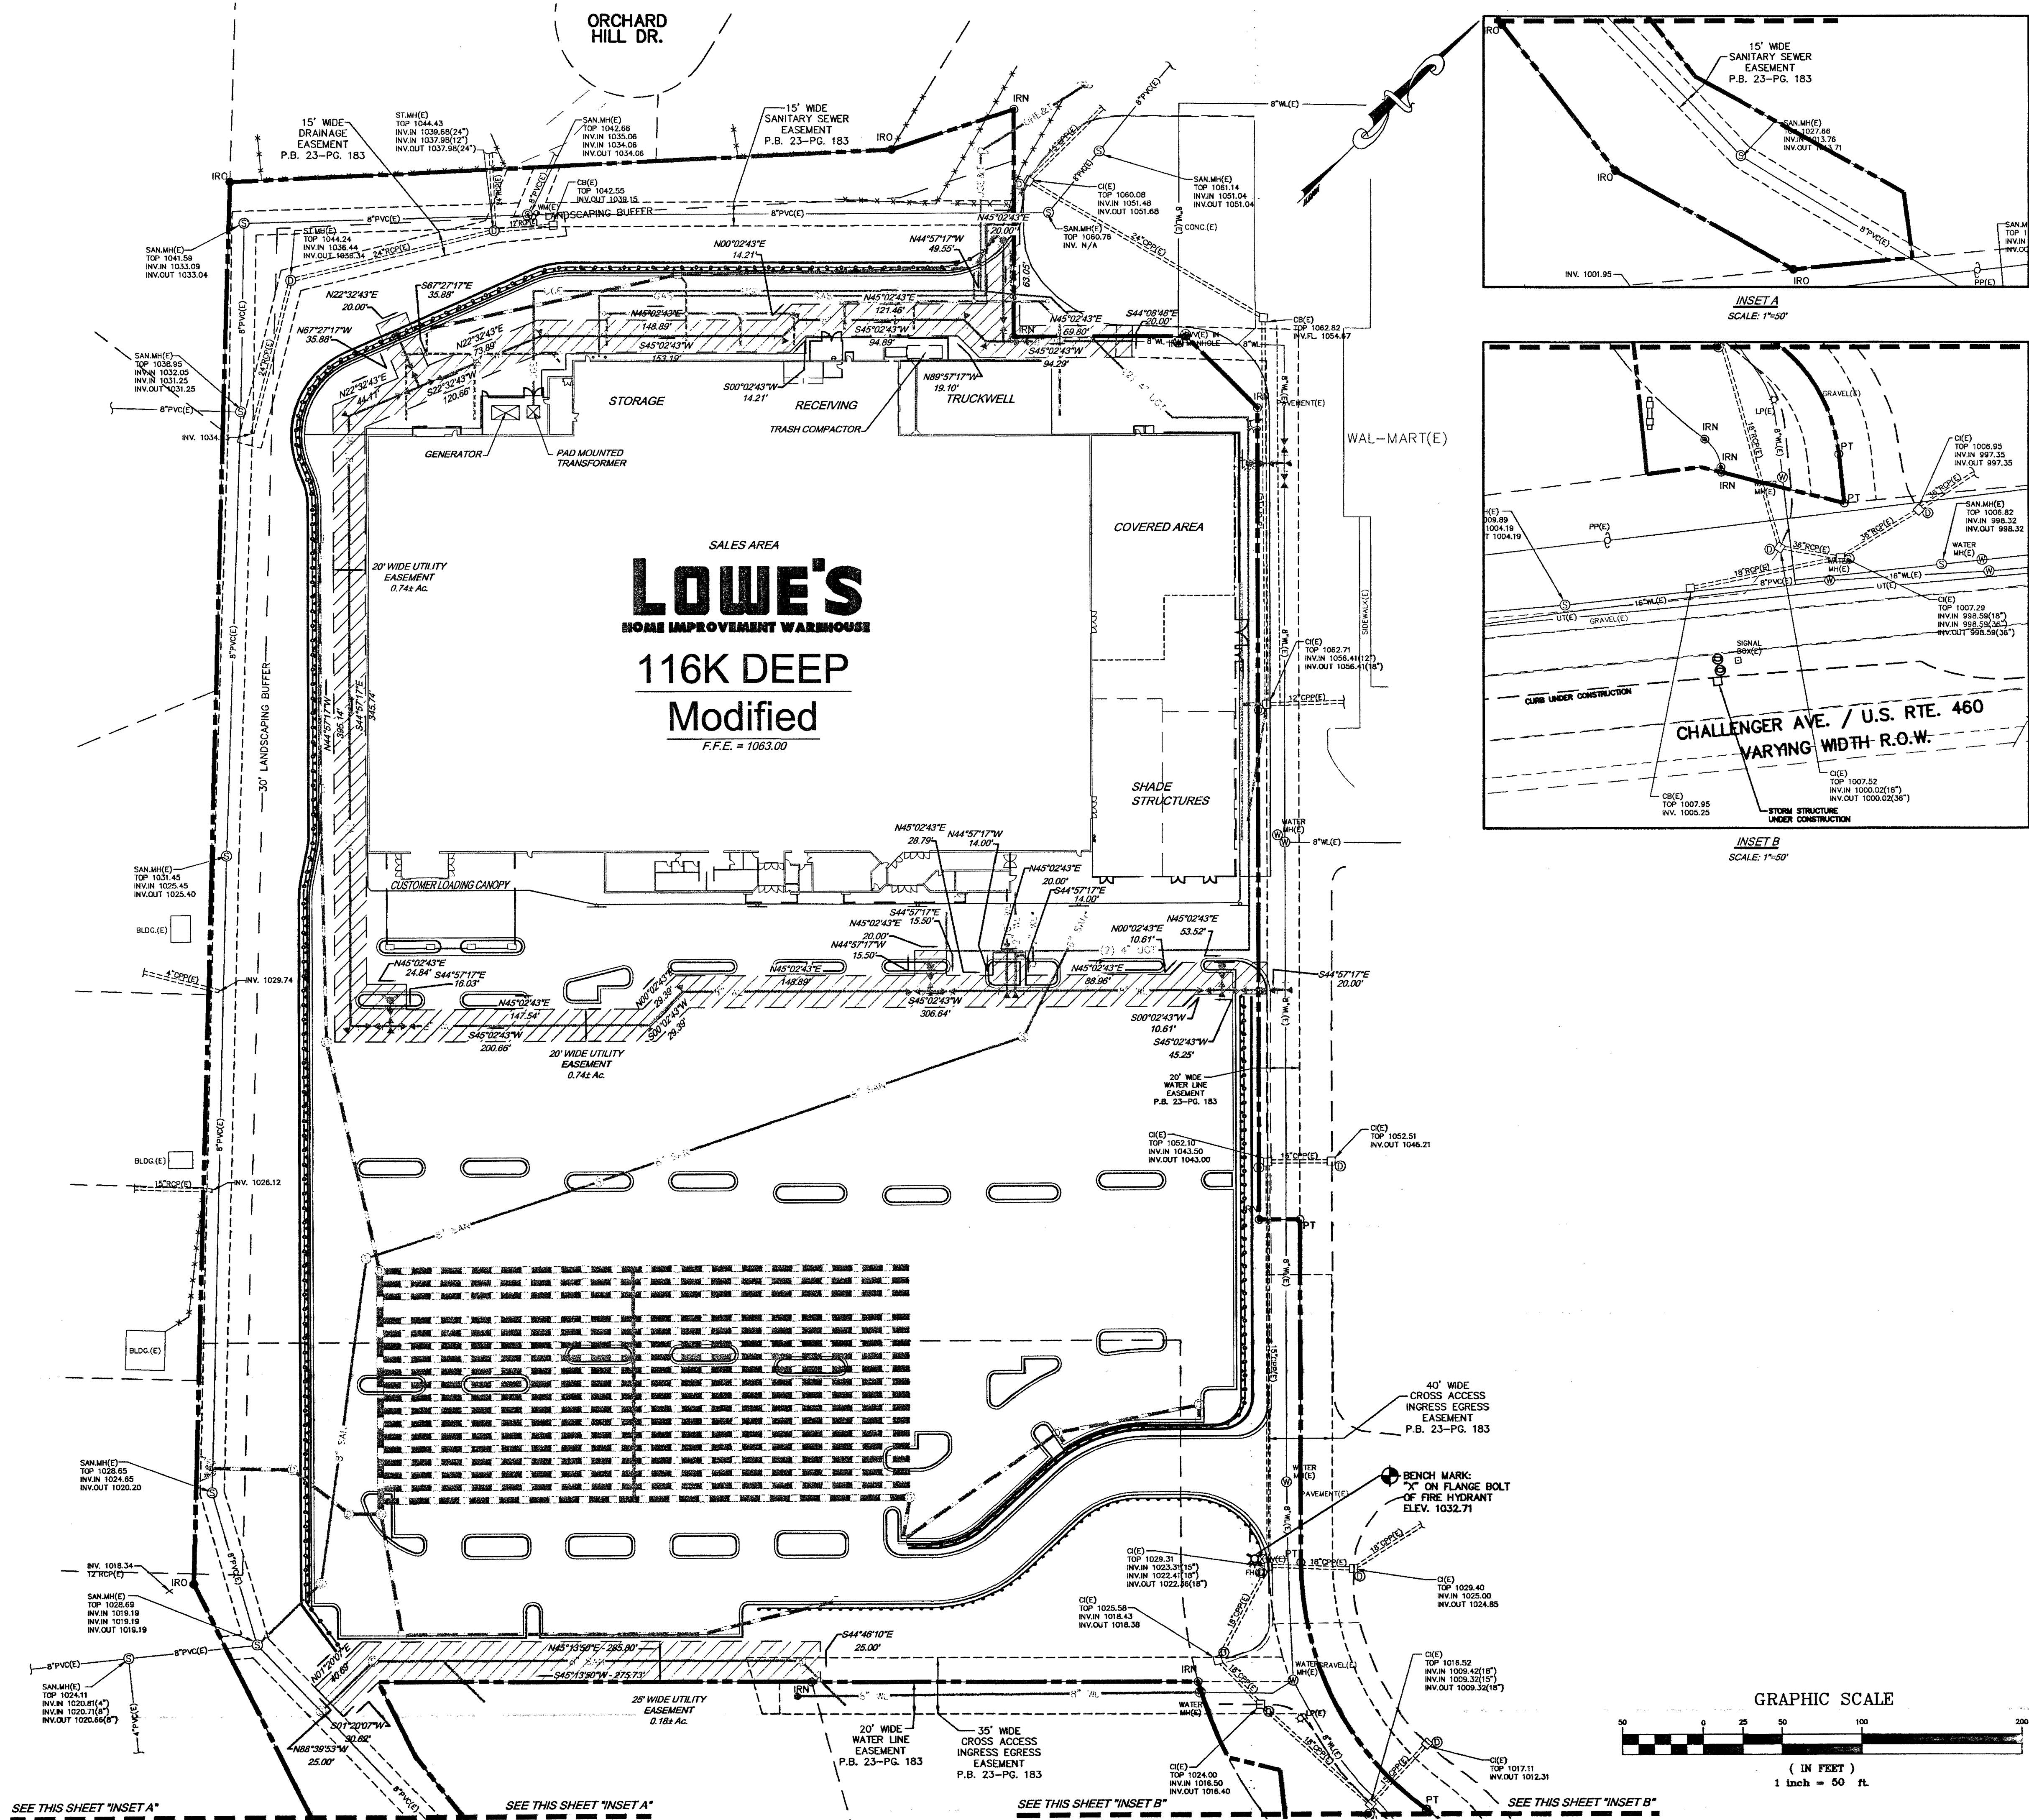

EXISTING	NEW	DESCRIPTION
● IRO	● IRN	IRON ROD
○ PT	○ PT	CALCULATED POINT
— B.W.	— B.W.	CONCRETE MONUMENT
---	---	LOWE'S PROPERTY LINES
---	---	PROPERTY LINES
---	---	FENCE
○	○	STORM SEWER
○	○	STORM MANHOLE
○	○	CATCH BASIN/CURB INLET
○	○	SANITARY SEWER
○	○	SANITARY MANHOLE
○	○	WATER METER
○	○	GATE VALVE
○	○	FIRE HYDRANT
○	○	WATER LINE
○	○	POWER POLE
○	○	LIGHT POLE
○	○	RADIO ANTENNA
○	○	GUY WIRE
---	---	OVERHEAD ELECTRIC
---	---	OVERHEAD ELECTRIC & TELEPHONE
---	---	UNDERGROUND ELECTRIC
---	---	UNDERGROUND ELECTRIC & TELEPHONE
---	---	UNDERGROUND TELEPHONE
---	---	NATURAL GAS
---	---	NATURAL GAS METER
---	---	UTILITY EASEMENT

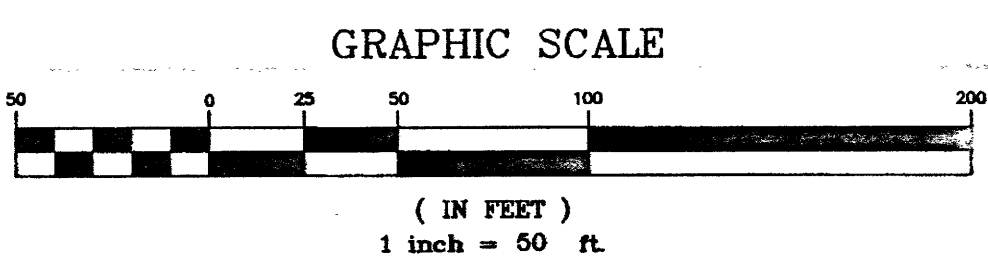

SEE THIS SHEET "INSET A" SEE THIS SHEET "INSET A" SEE THIS SHEET "INSET B" SEE THIS SHEET "INSET B"