


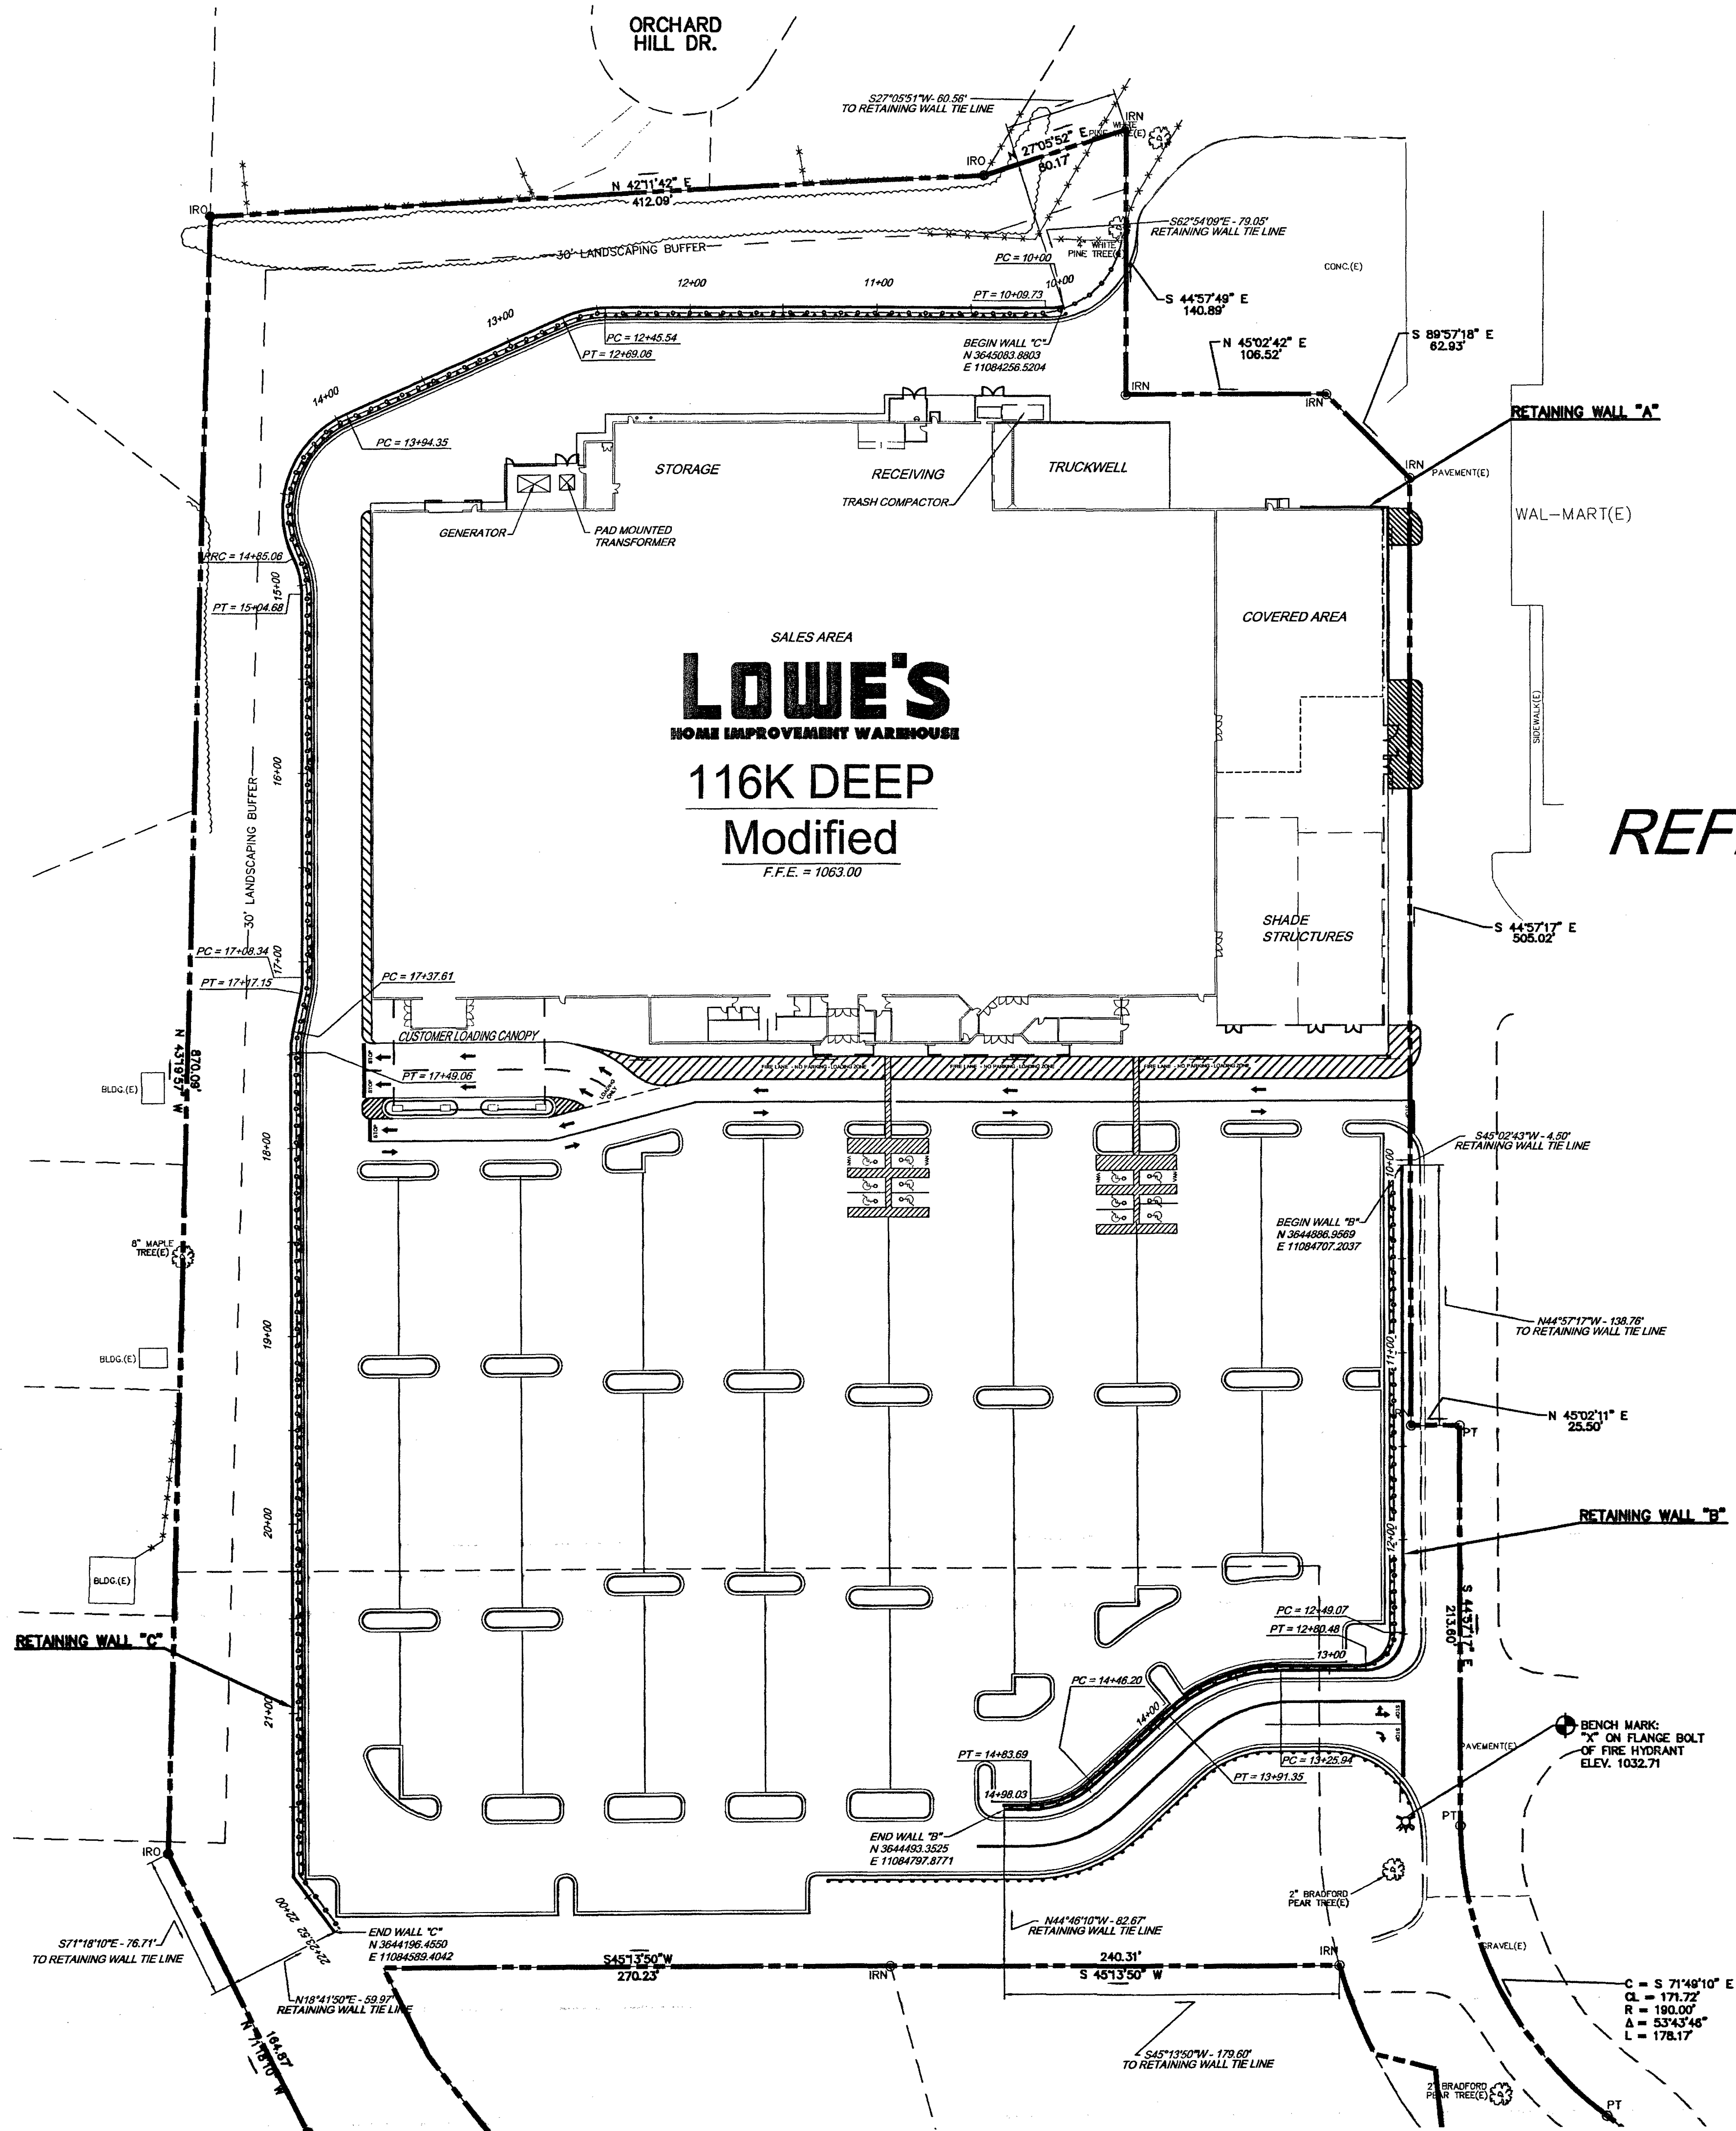

*REFER TO SHEETS SRW-1 THRU SRW-4
FOR RETAINING WALL DETAILS*

