
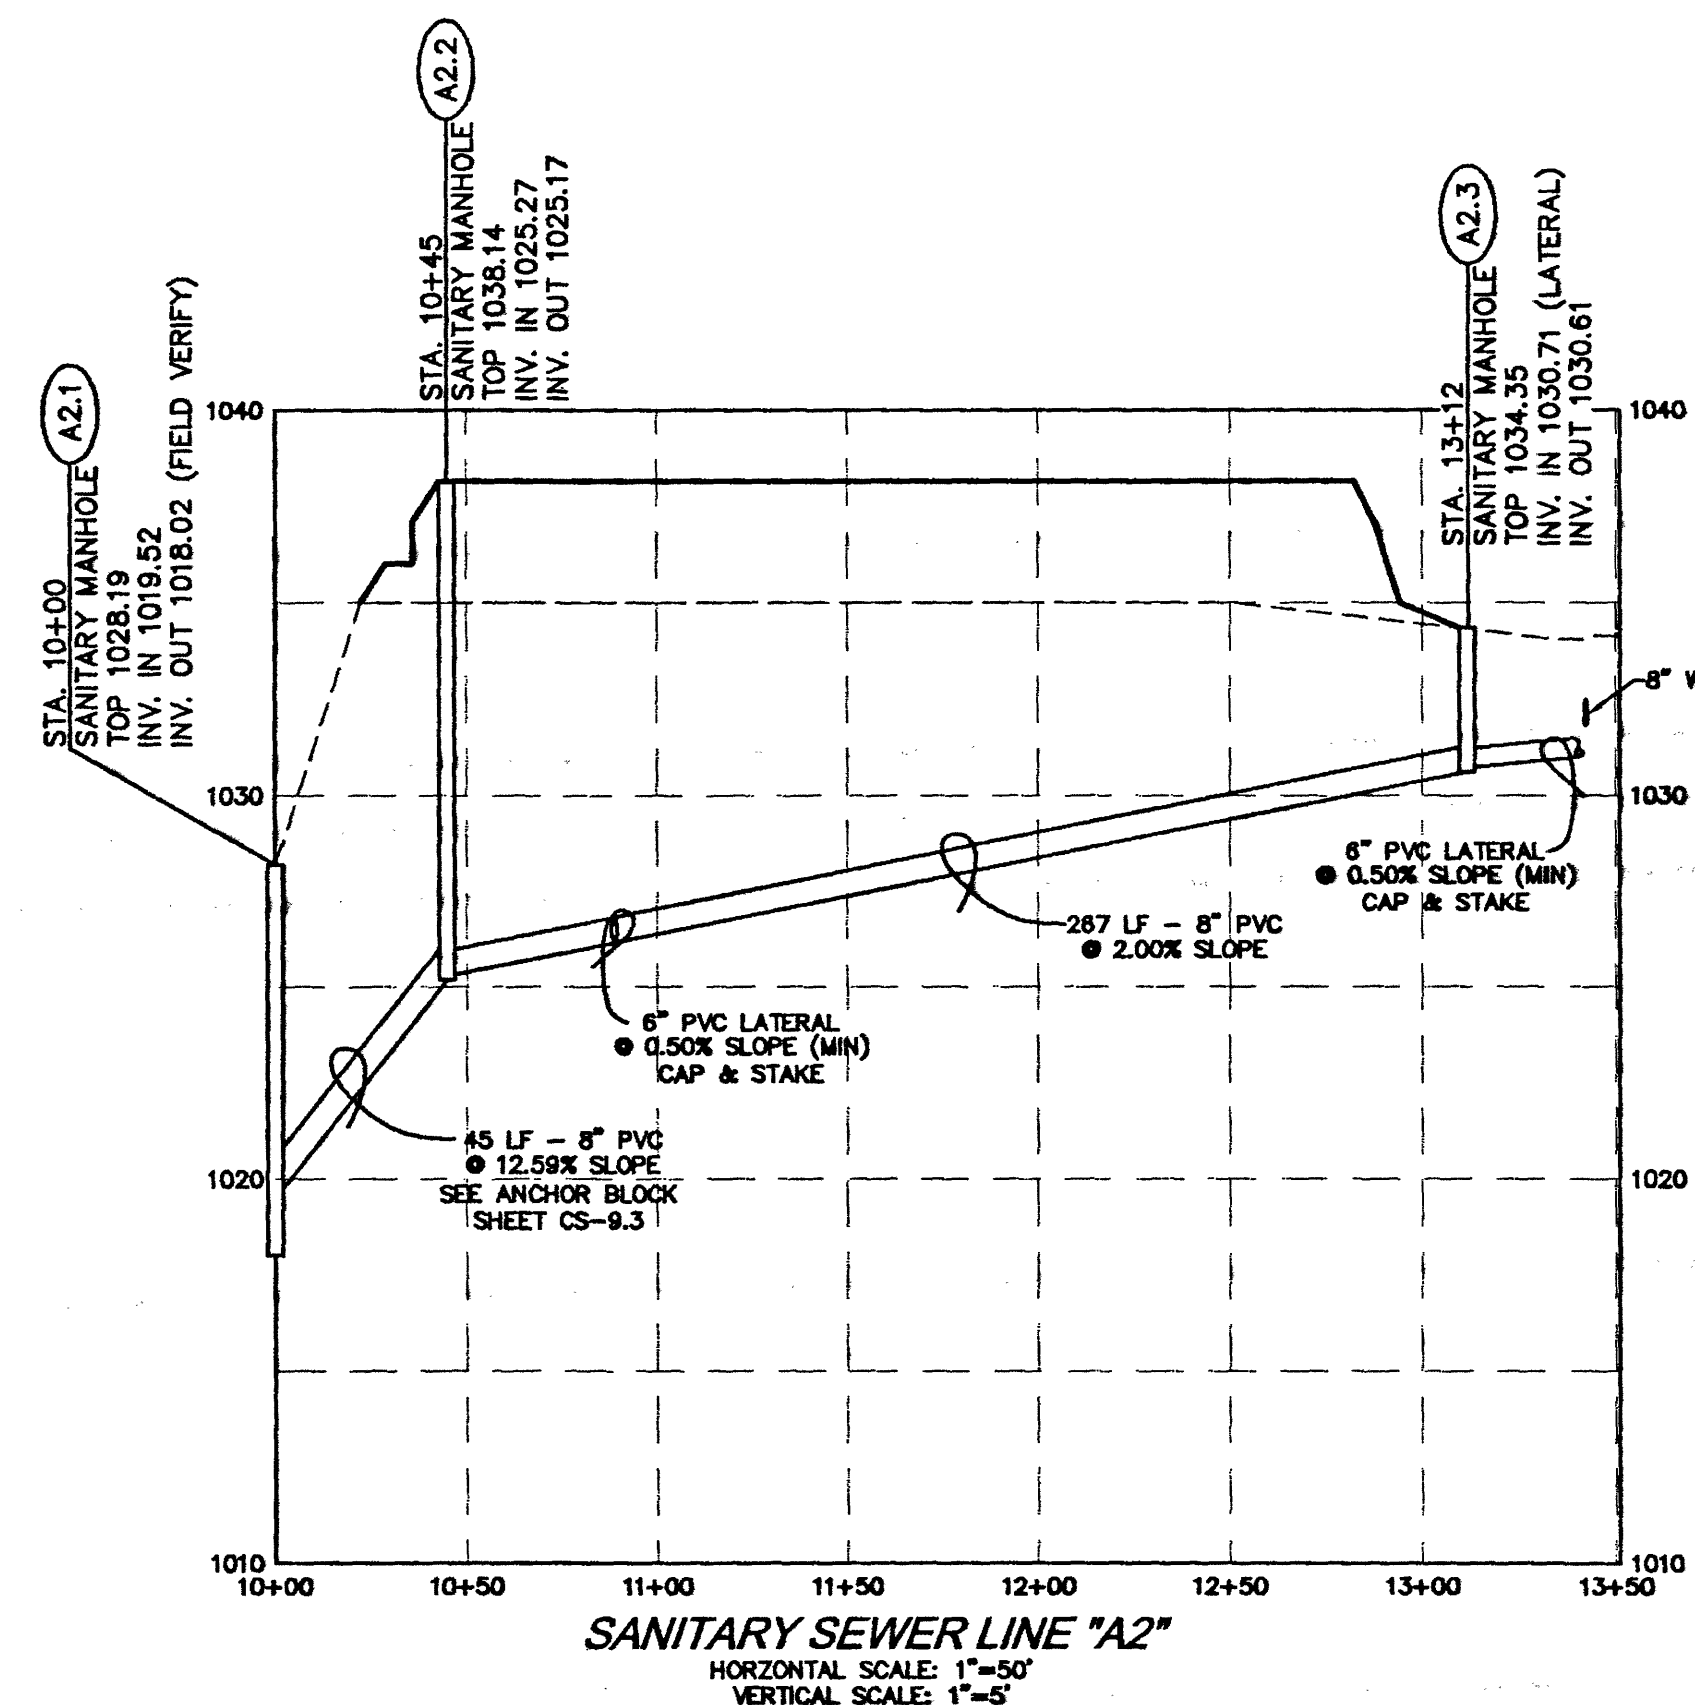
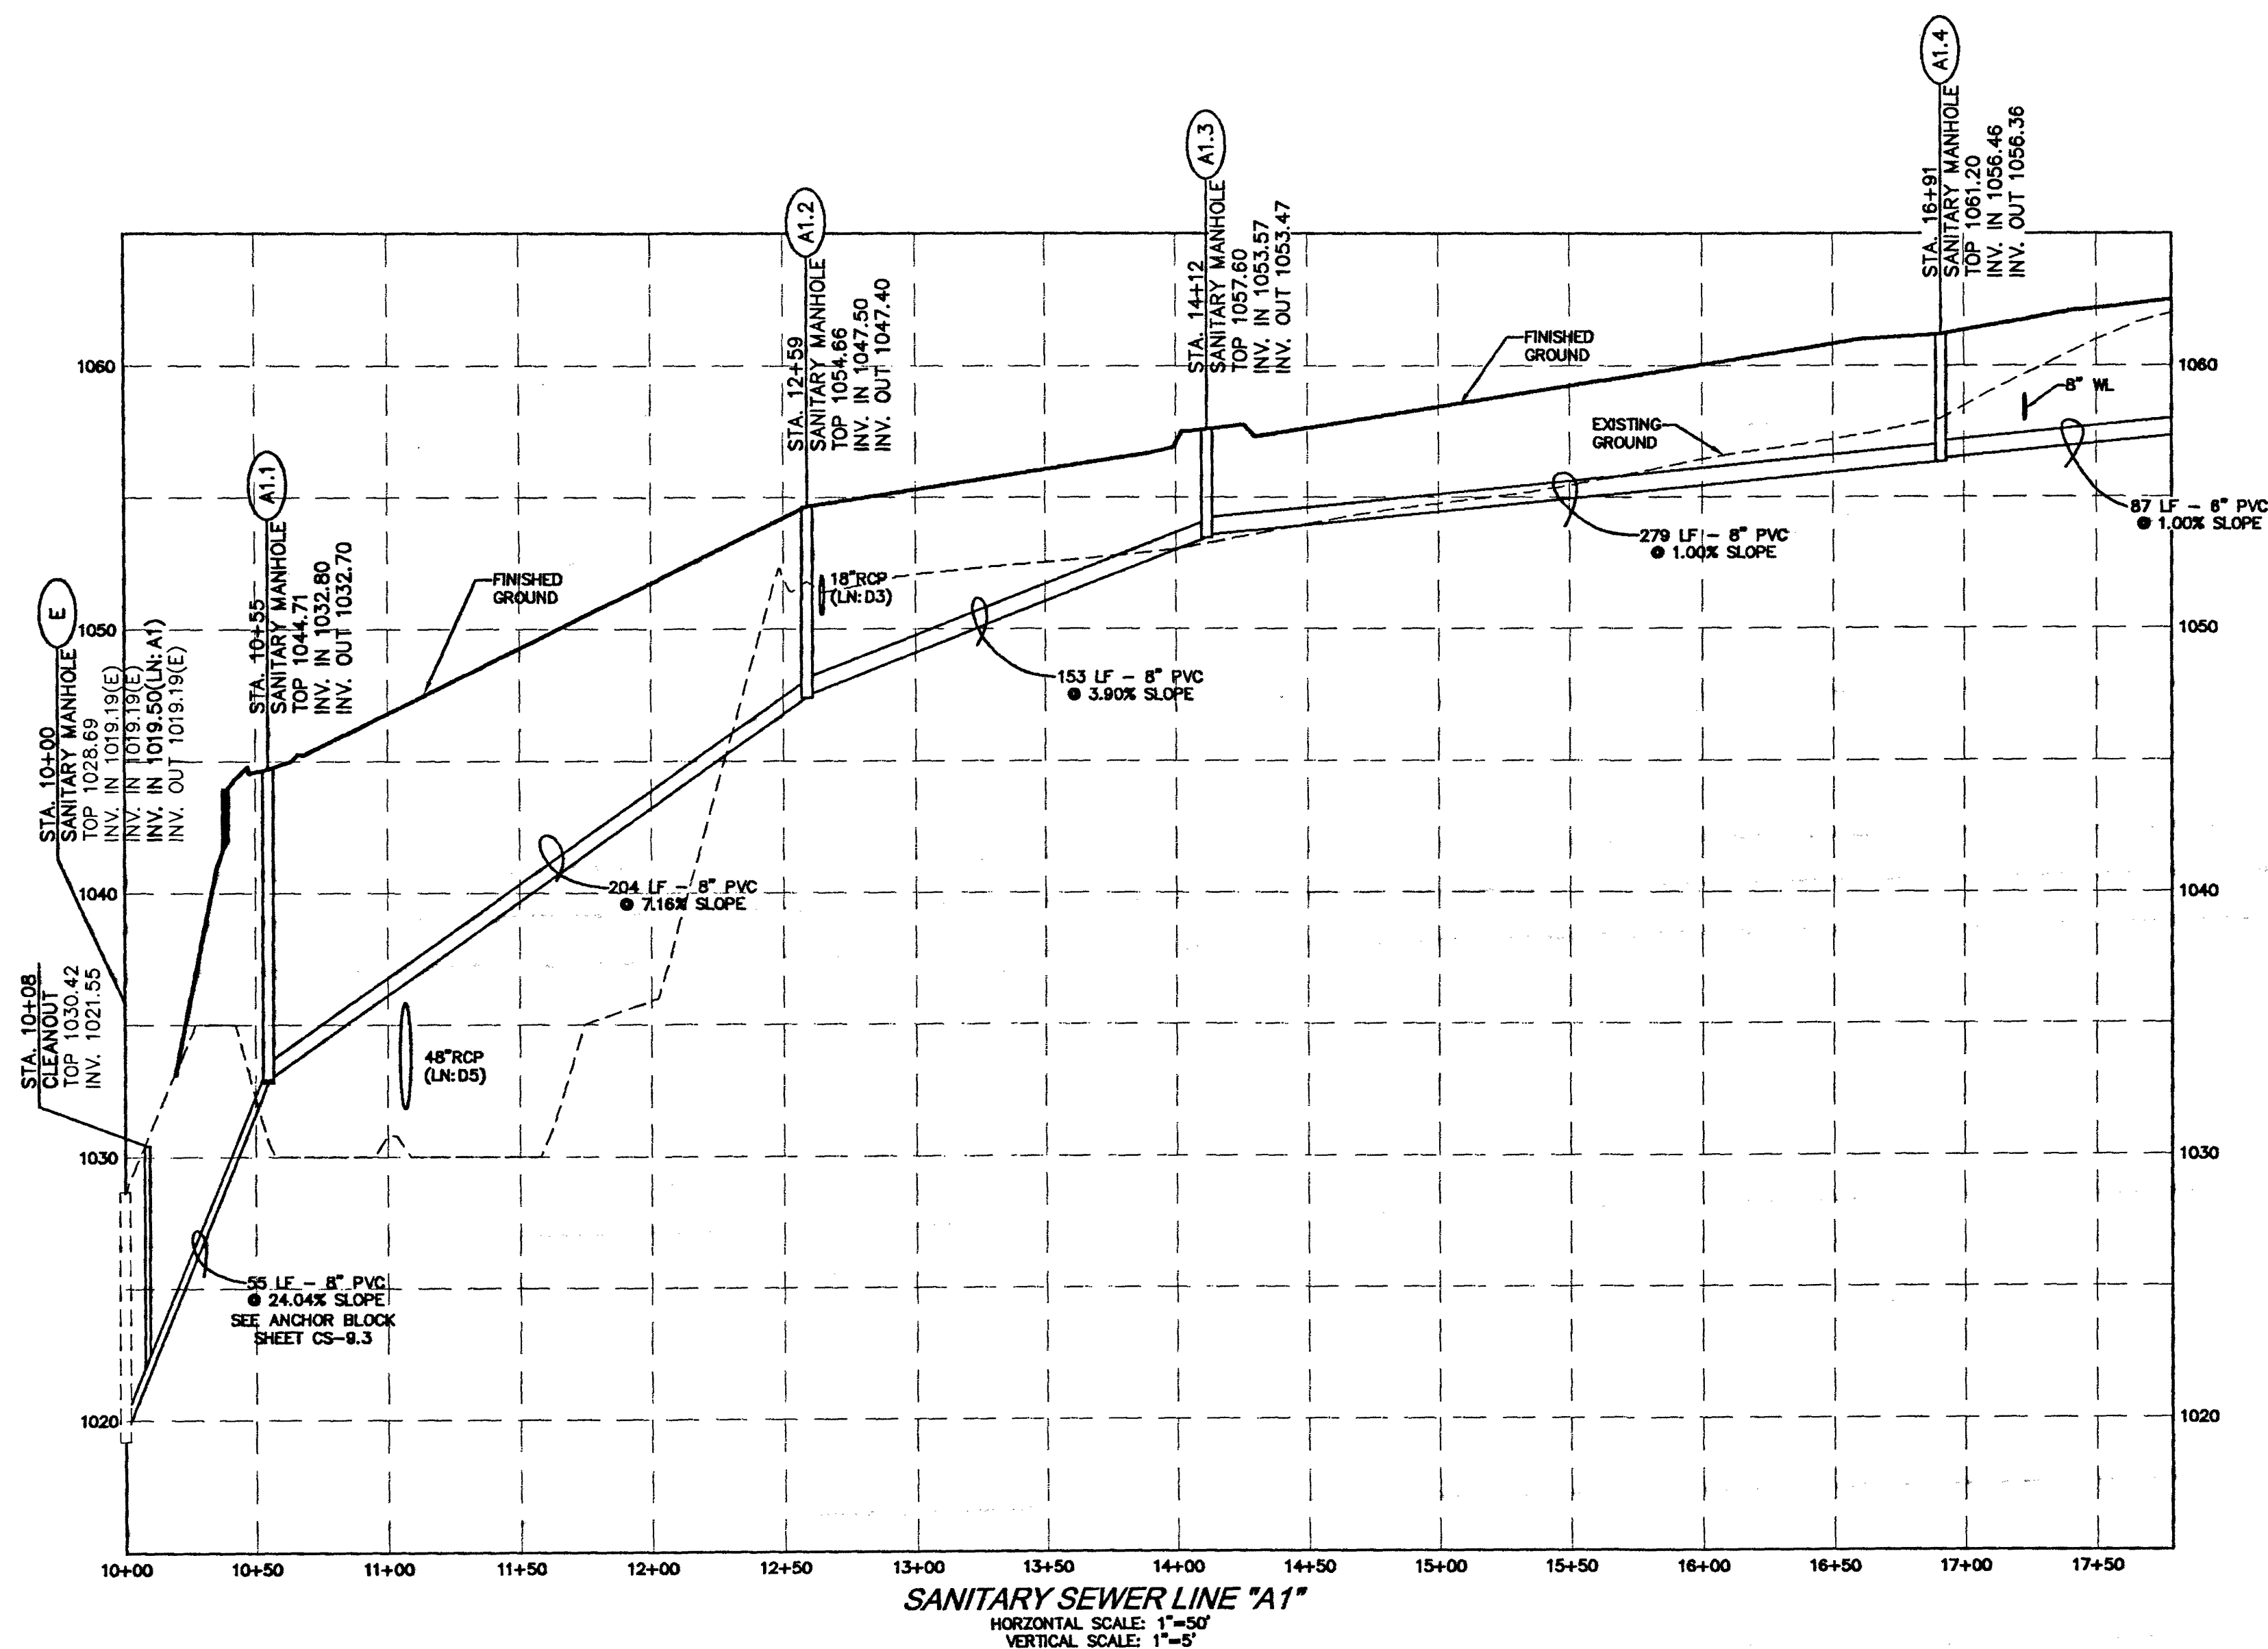


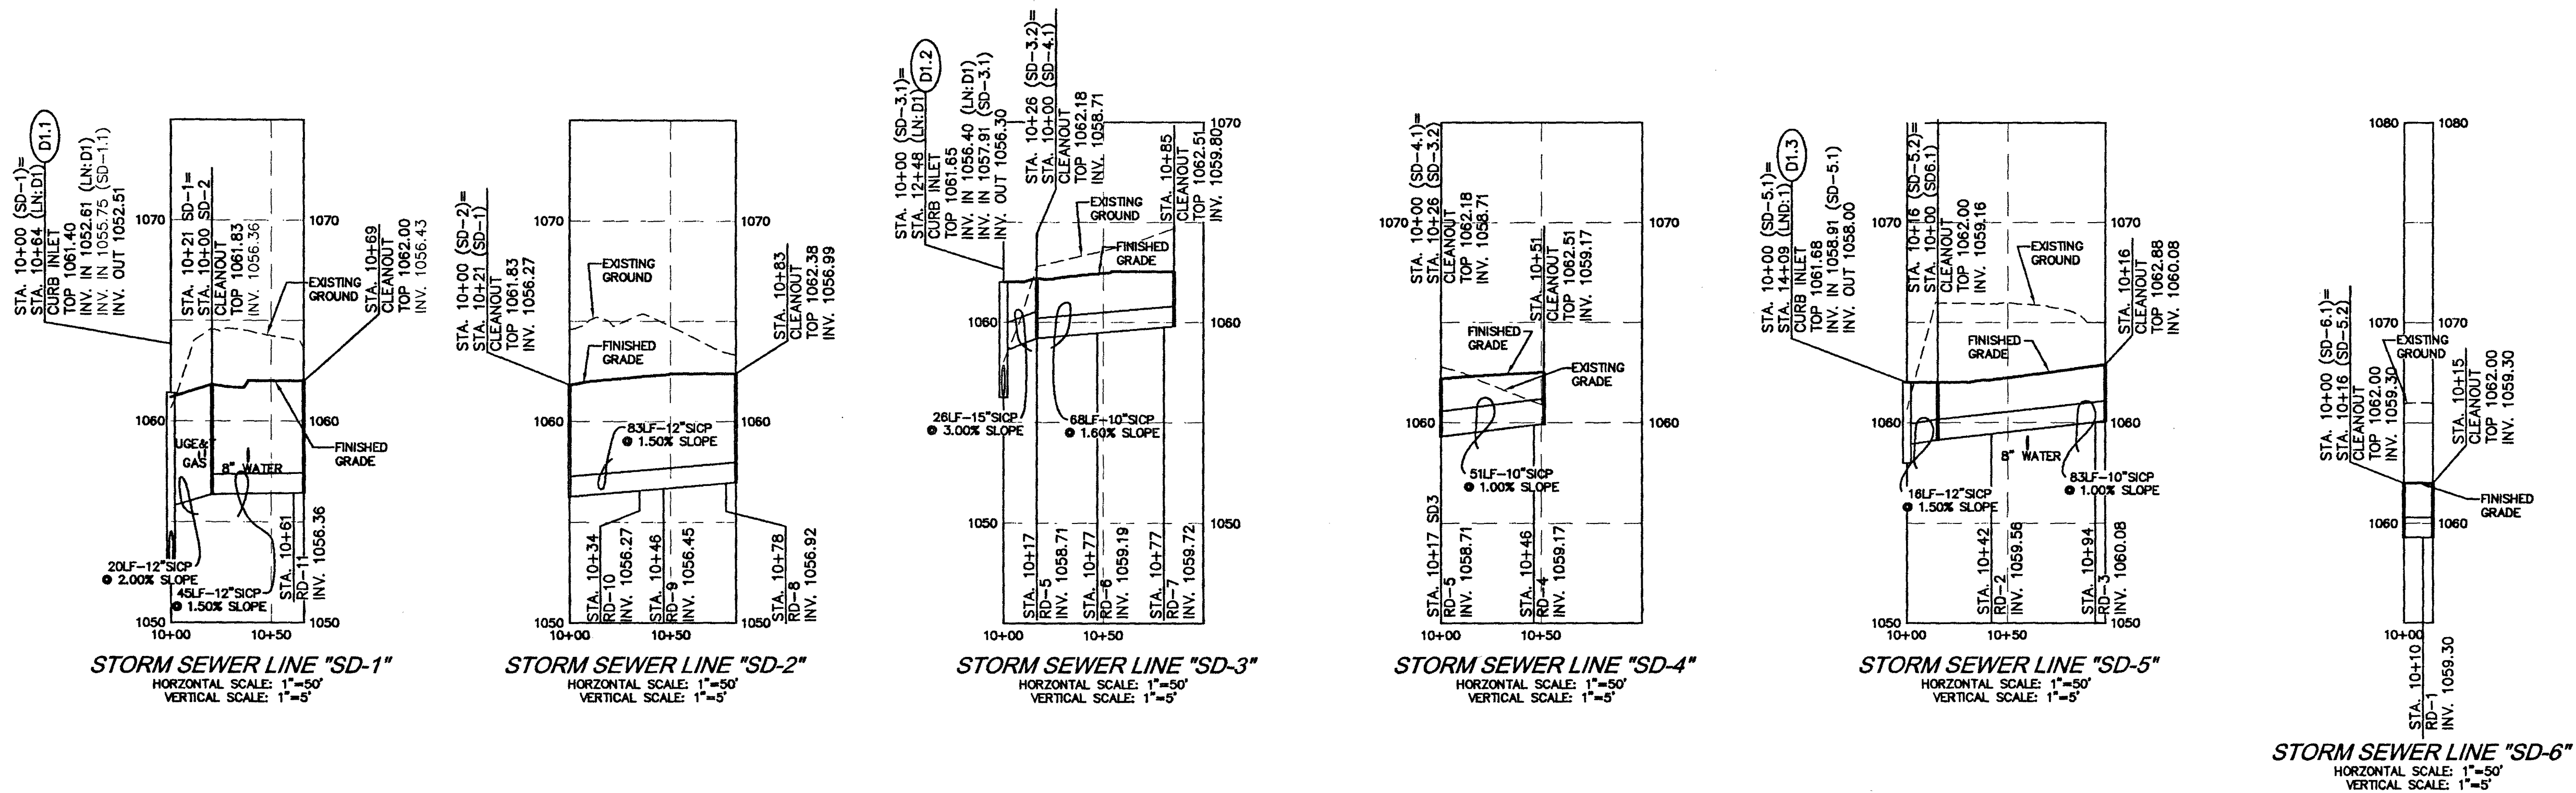

Lowes
HOME CENTERS, INC.
P.O. BOX 11111 N. WILKESBORO, NC 28659

REVISIONS
PREP BY: [] ISSUE DATE: [] POST BY: [] ISSUE DATE: []

DATE DESCRIPTION

THIS DRAWING IS THE PROPERTY OF LOWES HOME CENTERS, INC. ANY USE OR REPRODUCTION IN WHOLE OR PART IS PROHIBITED WITHOUT THE EXPRESSED WRITTEN CONSENT OF LOWES HOME CENTERS, INC. COPYRIGHT 2001 ALL RIGHTS RESERVED.

TH&P
TYNINER, HAMPTON & PARTNERS

Engineers - Surveyors
Planners - Geologists
3428 BRISTOL HWY.
JOHNSON CITY, TENNESSEE 37601
(423) 282-2597
(423) 282-2597 FAX
thp@tyninger-engineering.com
http://www.tyniner-engineering.com

COMMONWEALTH OF VIRGINIA
Professional Engineer
No. 11665

Lowes
ENGINEERING AND
CONSTRUCTION
HWY 288 EAST, EAST DOCK N. WILKESBORO, NC 28659
336.658.4000 (V) 336.658.3257 (F)

STORMWATER & SANITARY
SEWER PROFILES
LOWES OF:
EAST ROANOAKE
ROANOKE, VIRGINIA
PROJECT NO. 0221701C DRAWN BY: JES | CHECKED BY: TOP

ORIGINAL APR 15 2003
ISSUE DATE:
PERMIT SET
ISSUE DATE:
CONSTRUCTION SET
ISSUE DATE:
DRAWING NUMBER:

CS-8.3
2603 AS SHOWN
0221701C_SewerProfiles.dwg
OF 11