
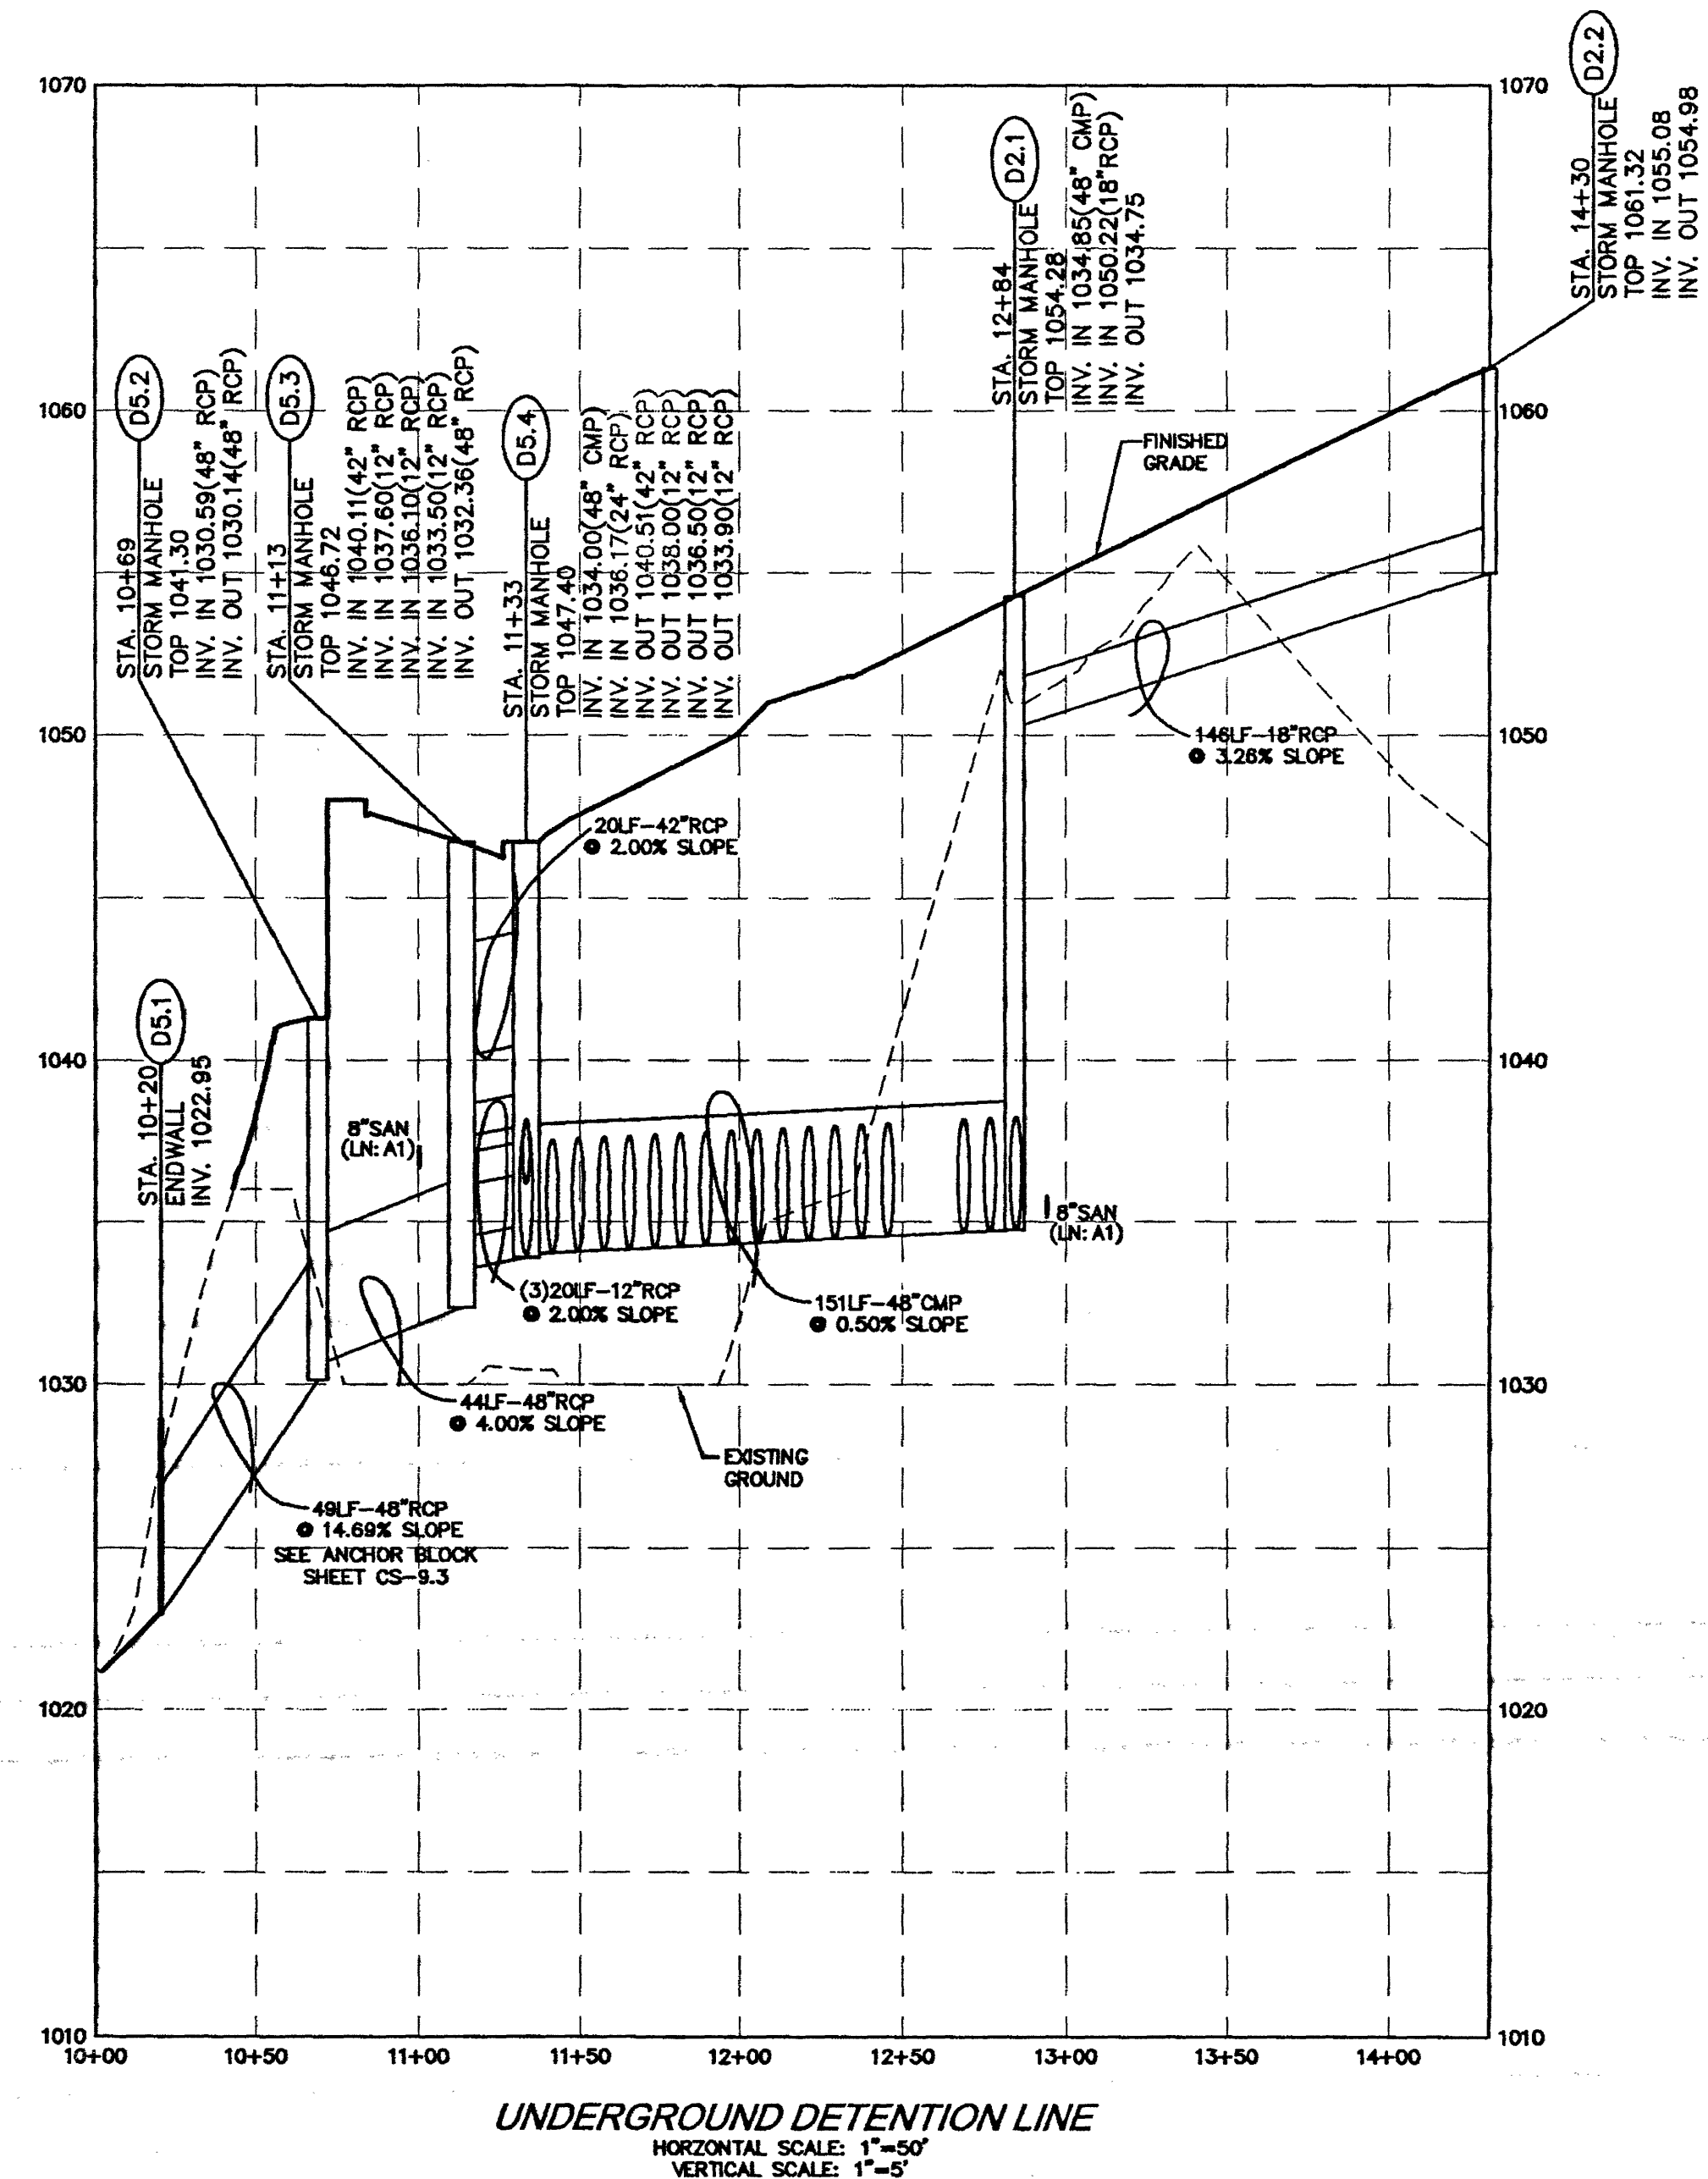
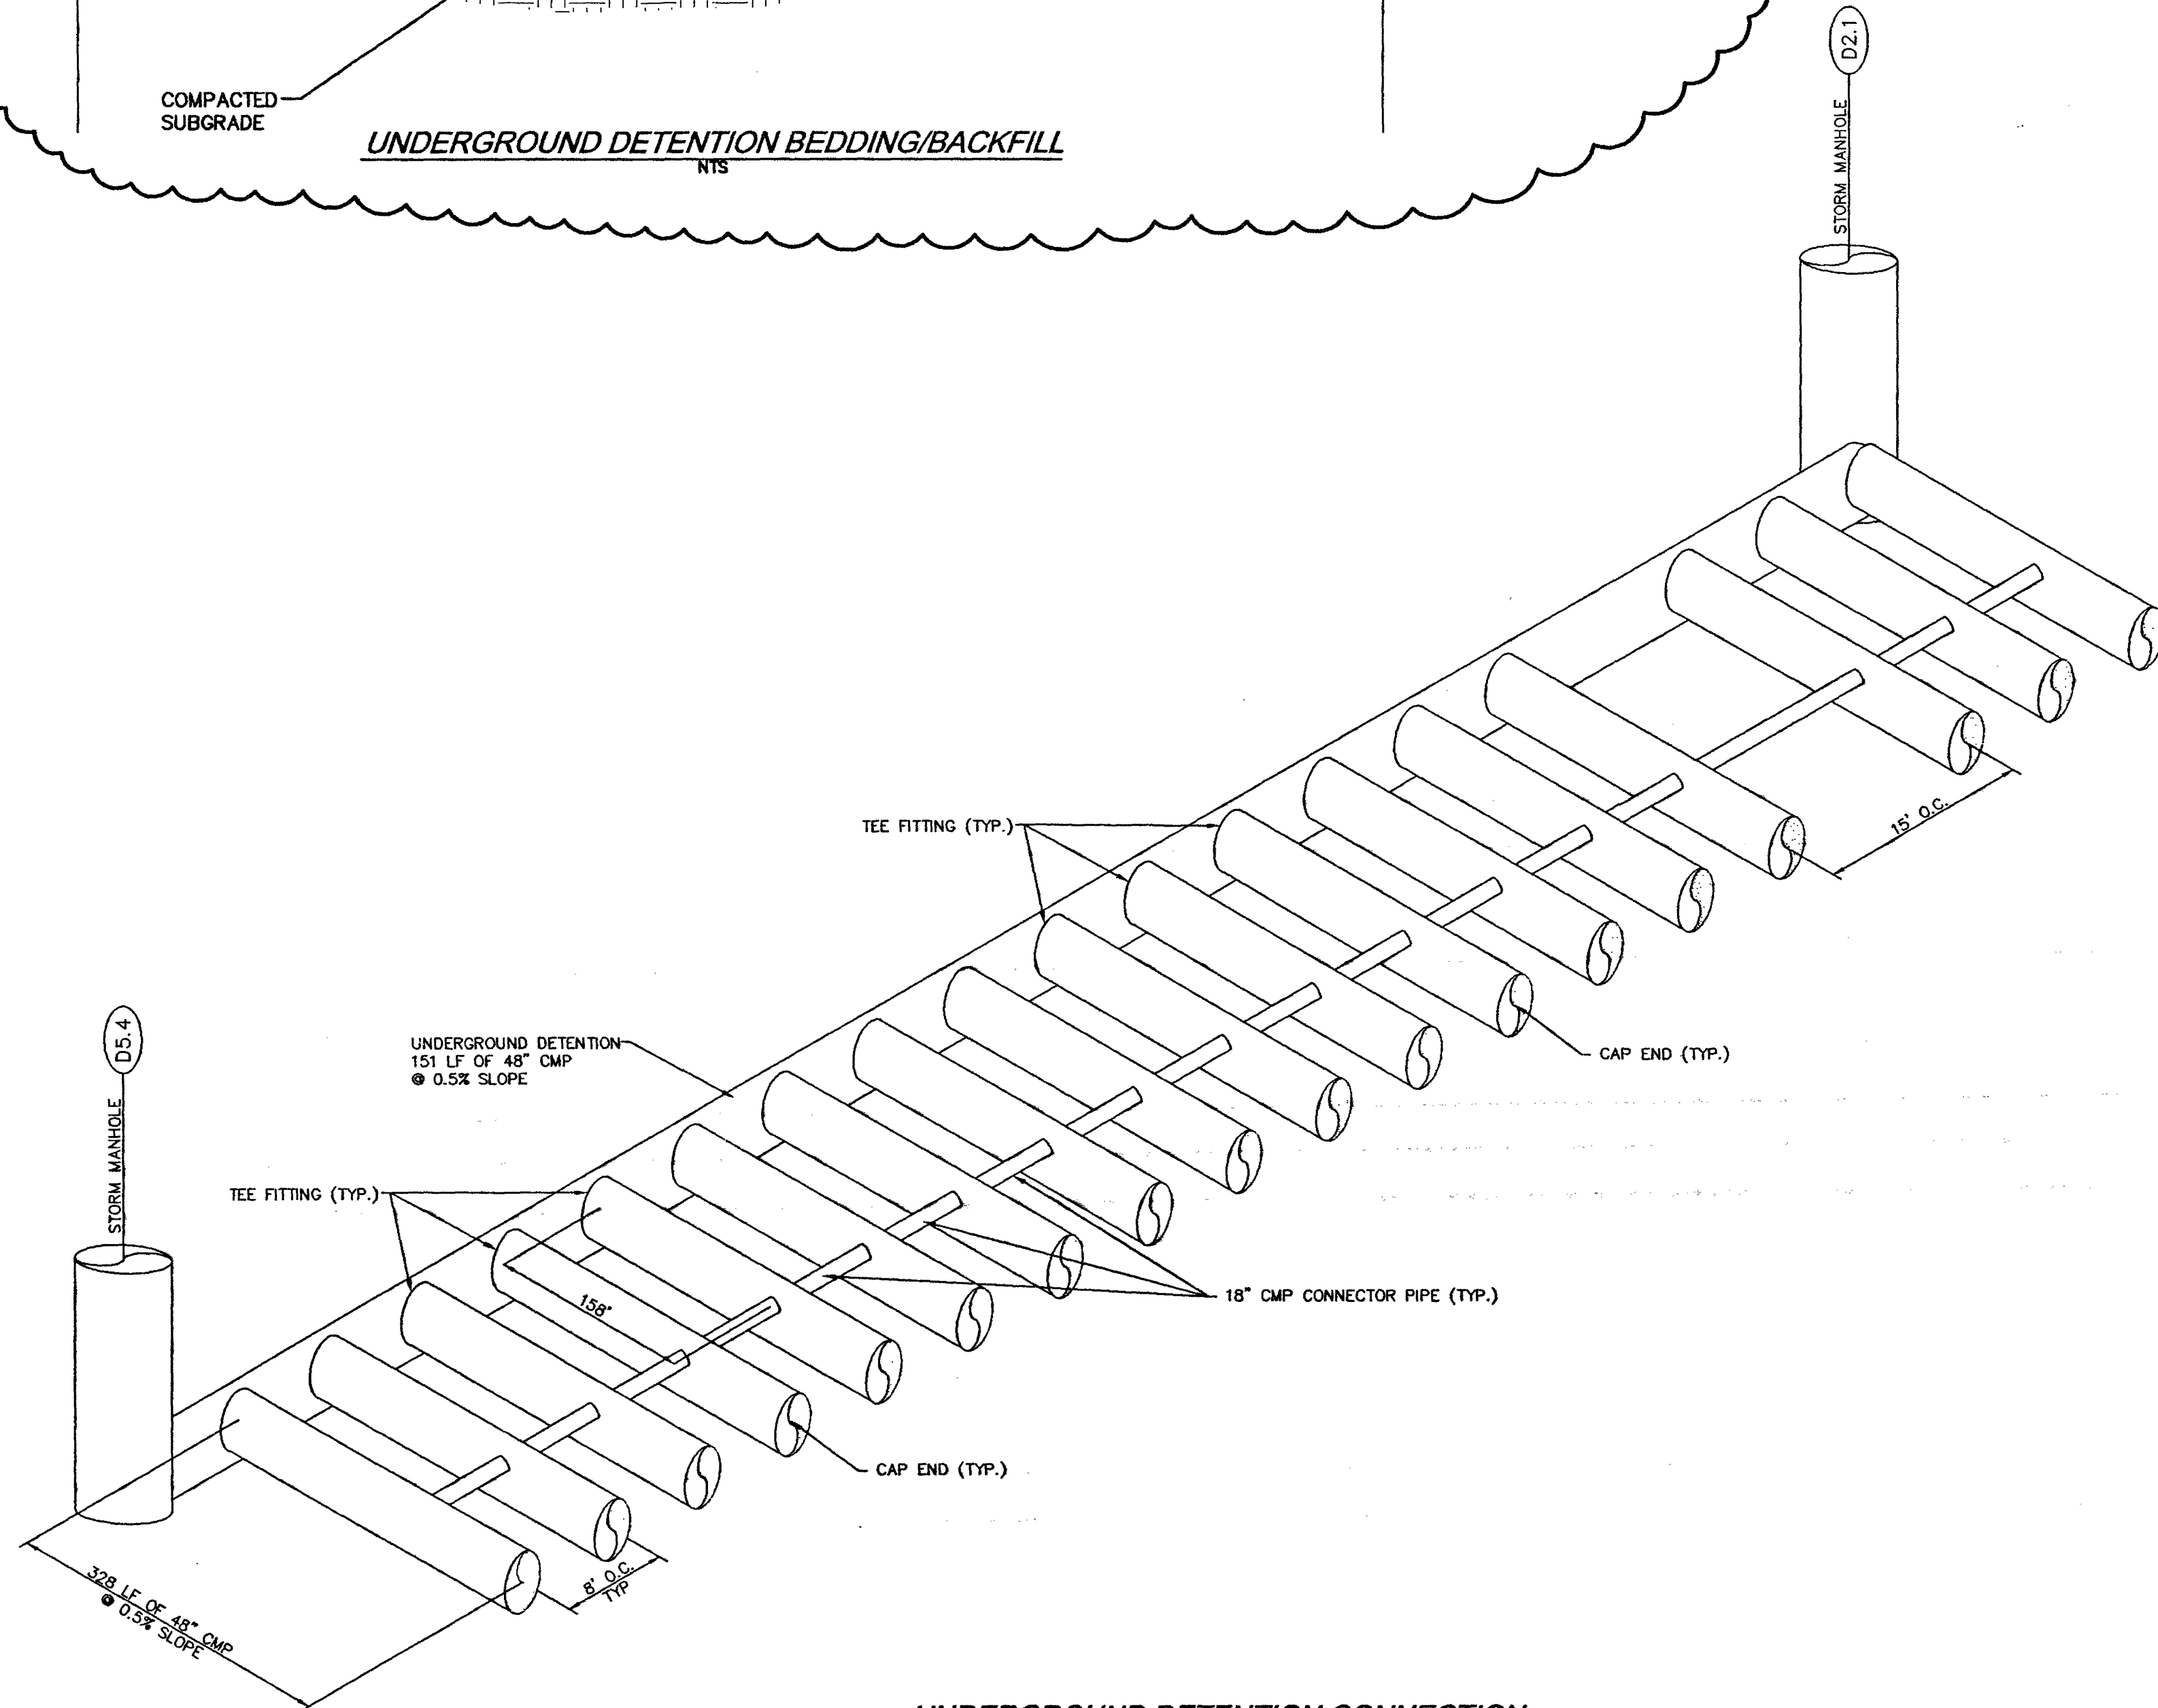


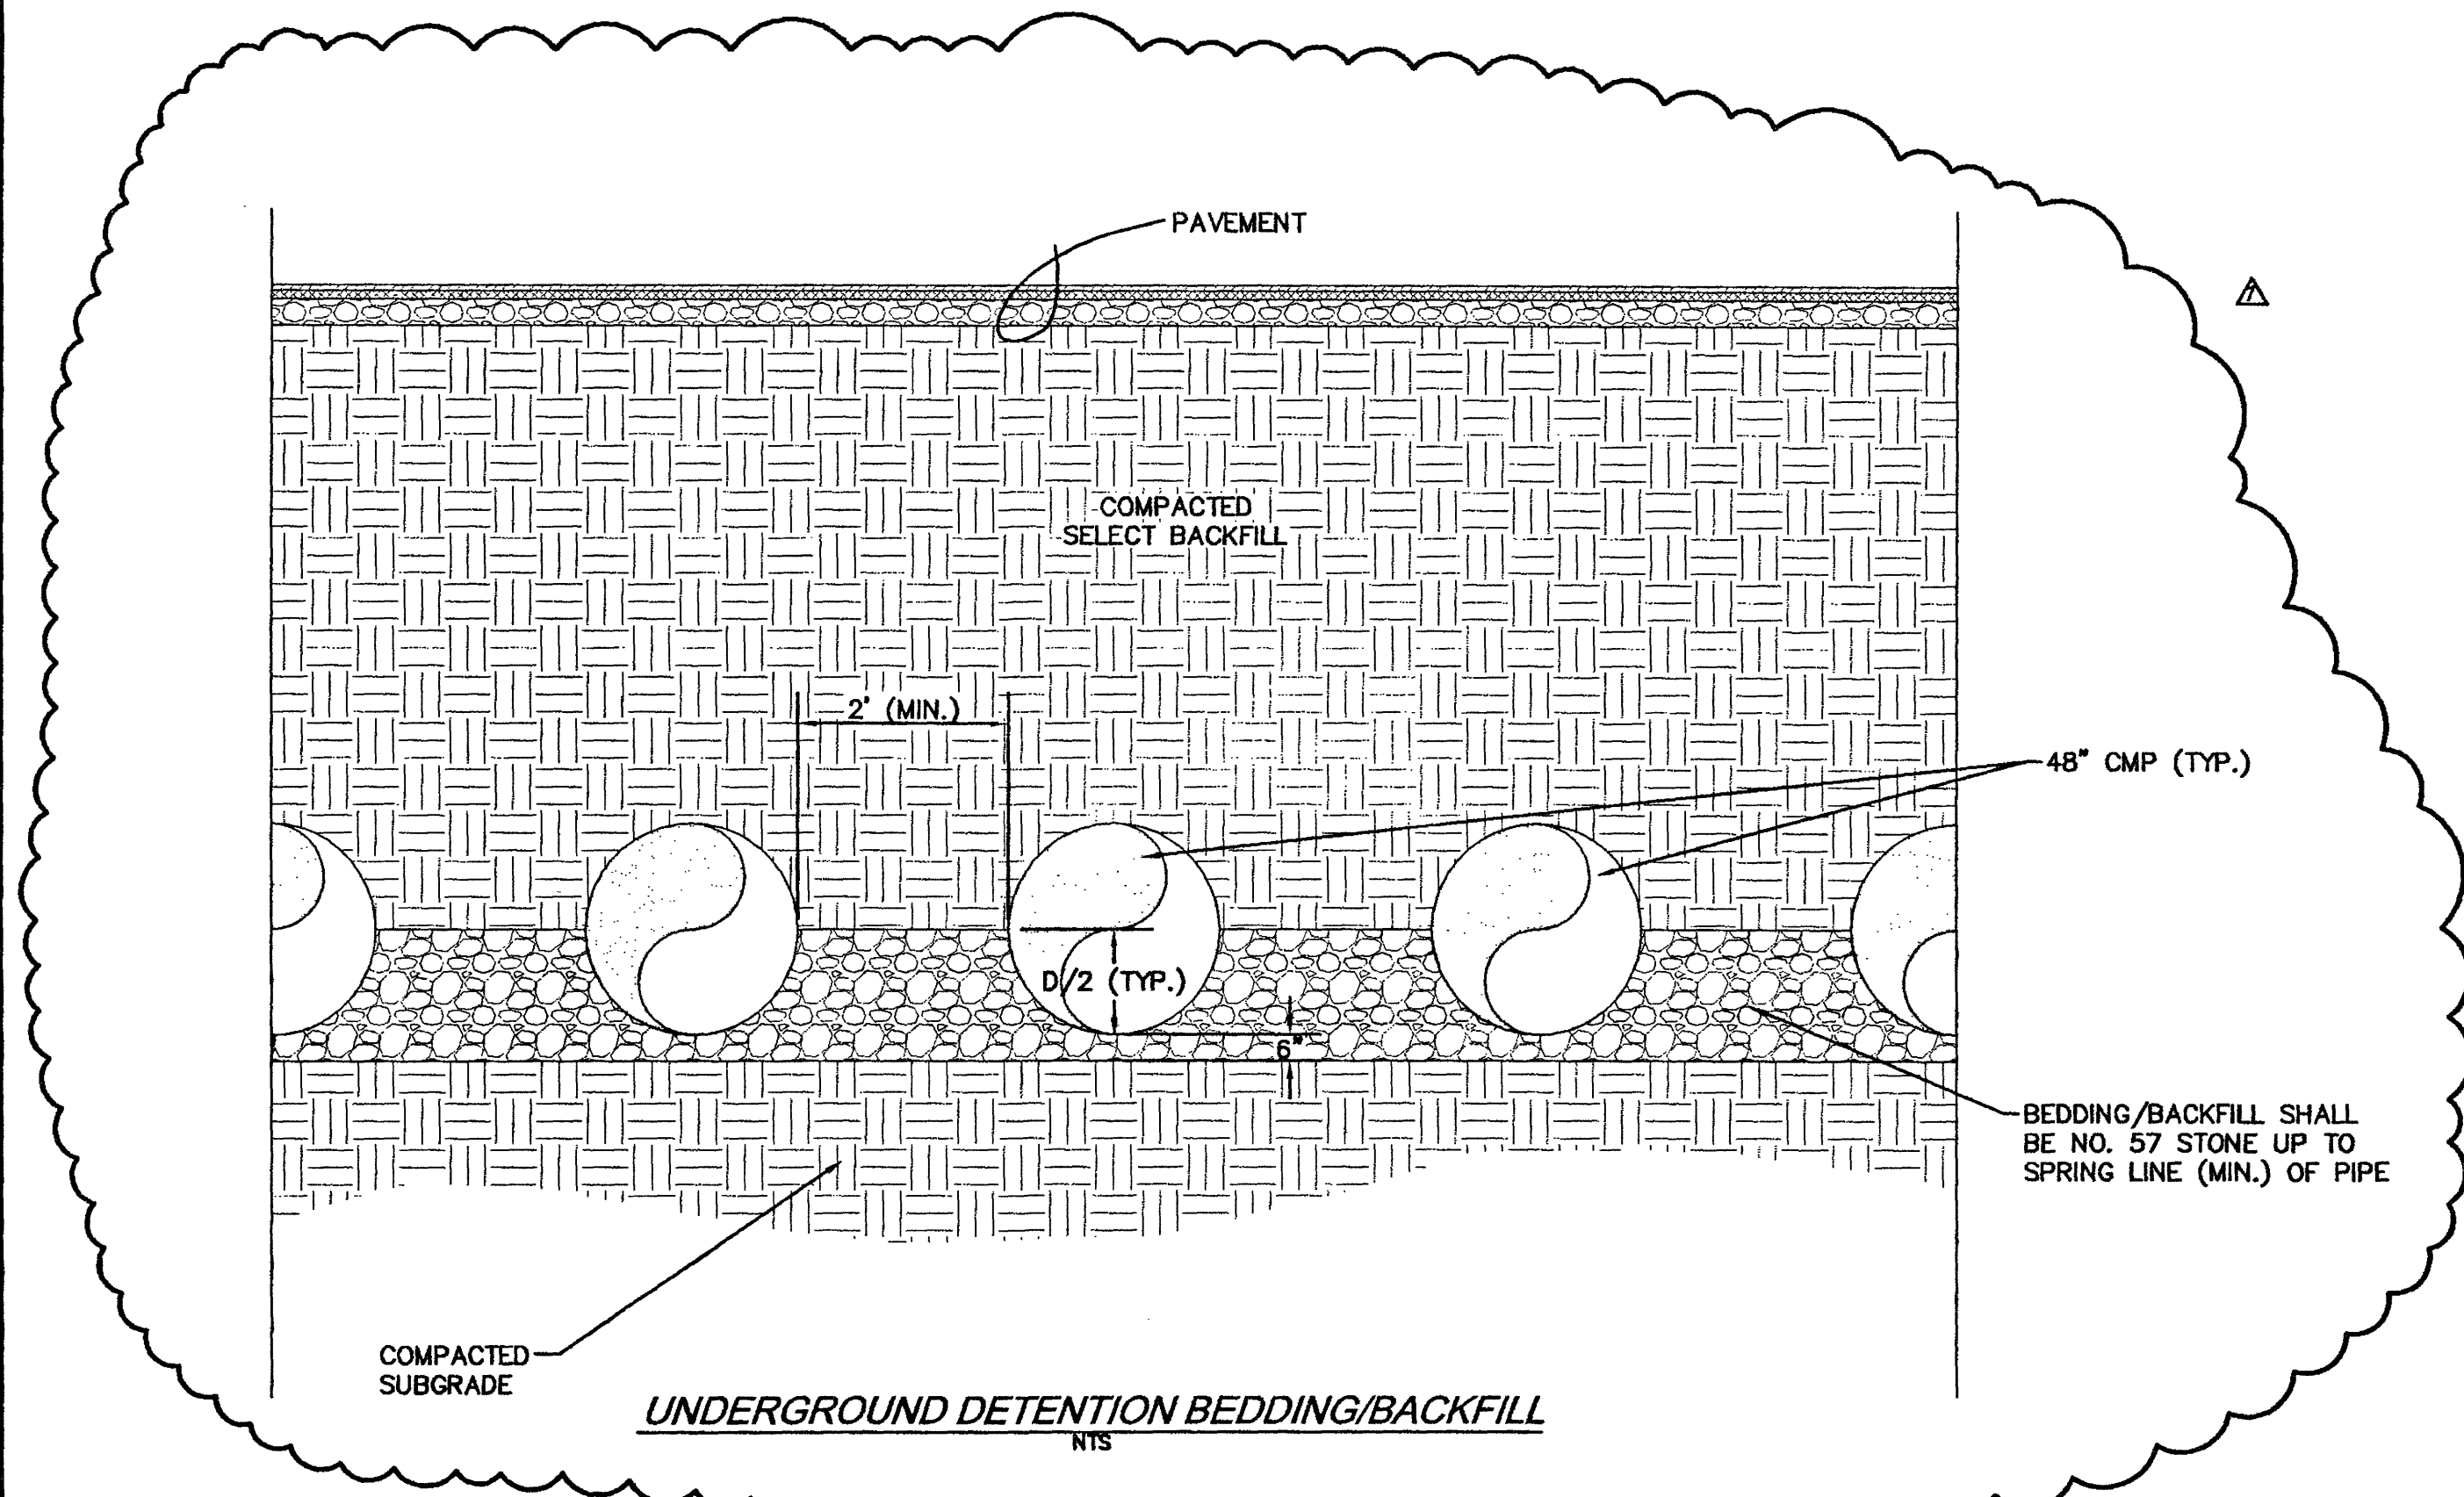

Lowes
HOME CENTERS, INC.
P.O. BOX 11111 N. WILKESBORO, NC 28659

DATE	DESCRIPTION
3/12/03	OWNER REVISION

THIS DRAWING IS THE PROPERTY OF LOWES HOME CENTERS, INC. ANY USE OR REPRODUCTION IN WHOLE OR PART IS PROHIBITED WITHOUT THE EXPRESSED WRITTEN CONSENT OF LOWES HOME CENTERS, INC. COPYRIGHT 2001 ALL RIGHTS RESERVED.

TH&P
TYBINGER, HAMPTON & PARTNERS
ENGINEERS & SURVEYORS
PLANNERS & GEOLOGISTS
3429 BRISTOL HWY
JOHNSON CITY, TENNESSEE 37601
(423) 282-2897
(423) 854-4563 FAX
thp@tybinger-engineers.com
http://www.tybinger-engineers.com



Lowes
ENGINEERING AND
CONSTRUCTION
HWY 288 EAST, EAST DOCK N. WILKESBORO, NC 28659
336.658.4000 (V)
336.658.3257 (F)

UNDERGROUND DETENTION &
DETAIL
LOWES OF:
EAST ROANOAKE
ROANOAKE, VIRGINIA
PROJECT No. 0221701C DRAWN BY: JES CHECKED BY: TOP

ORIGINAL APR 15 2003
ISSUE DATE
PERMIT SET
ISSUE DATE
CONSTRUCTION SET
ISSUE DATE
DRAWING NUMBER:

CS-9.4
OF 11