


Installed 110'-6" Main
Started 6-3-83 1-2" Blow off
Completed 6/6/1983 1-3/4" Service
03-03

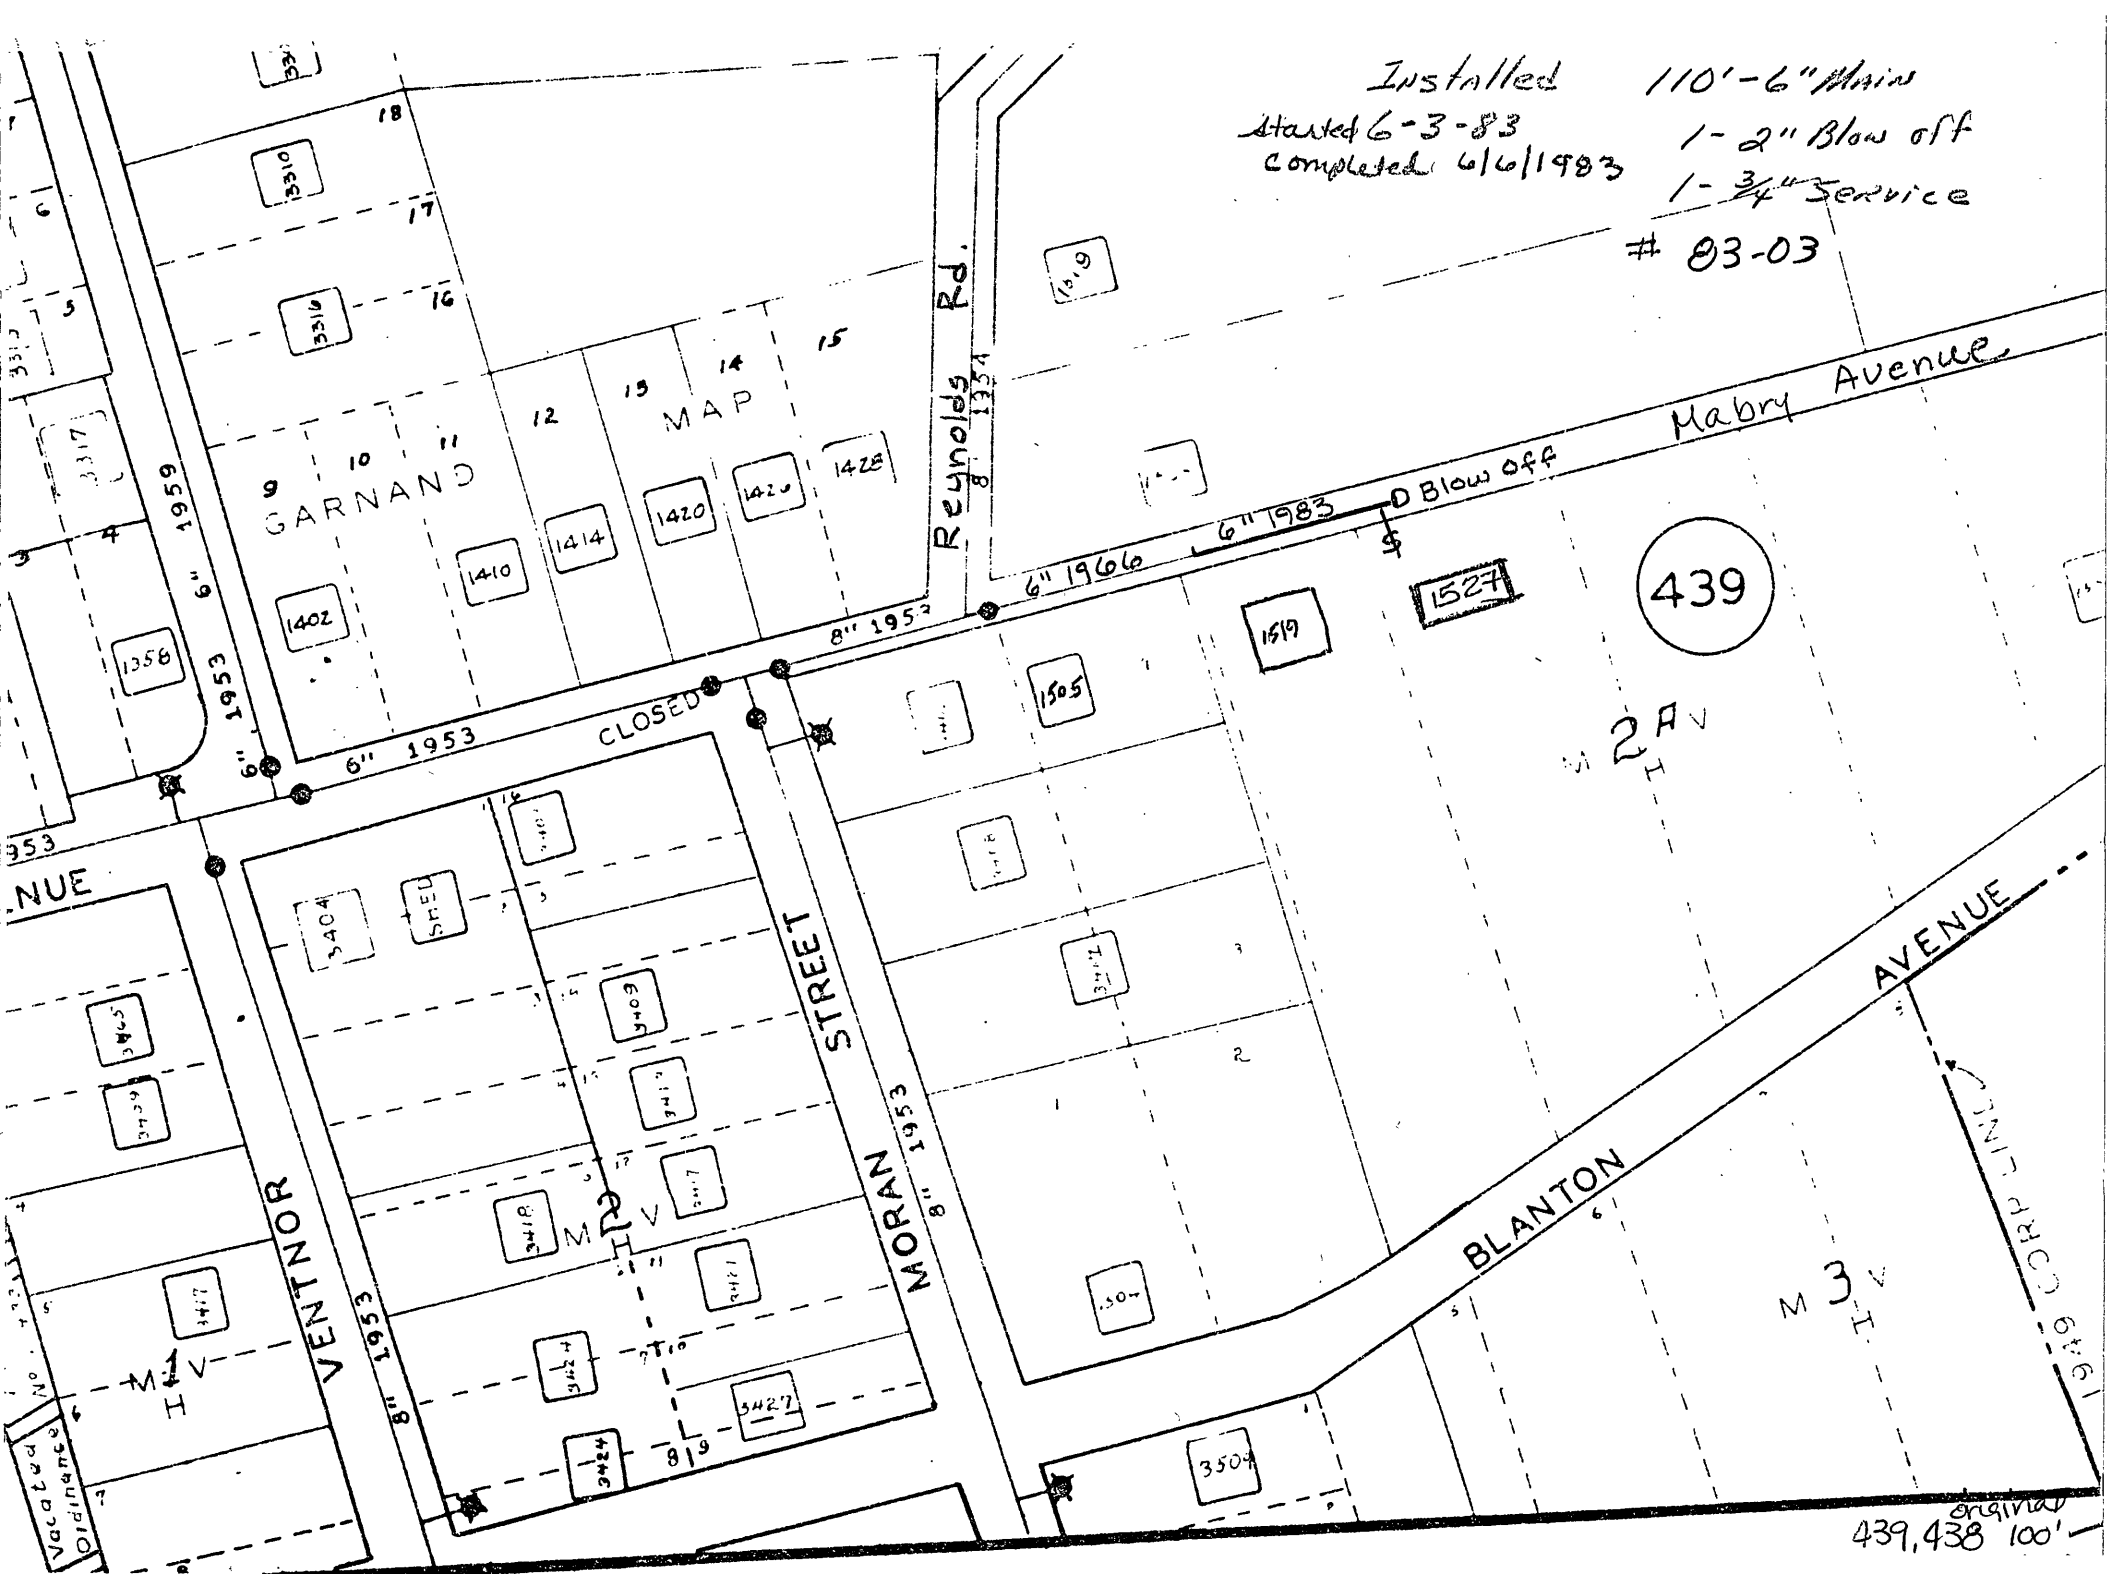

original
439, 438 100'