


GAY AND NEEL, INC.
CIVIL ENGINEERING
LAND PLANNING
SURVEYING
328 Mountain Avenue S.W.
Roanoke, Virginia 24016
Phone: (540) 345-1110 Fax: (540) 345-5560
Email: info@gayandneel.com

**HILL
STUDIO**
Community Planning
Landscape Architecture
Architecture
Historic Preservation
120 W. Campbell Ave. SW
Roanoke, VA 24011
tel: 540-342-5263
fax: 540-345-5625
www.hillstudio.com


EXISTING SANITARY SEWER SCHEDULE

SANITARY MANHOLE A RIM=1026.66 INVIn=1017.78 INVIn(B)=1019.74 INVOut=1017.74
SANITARY MANHOLE B RIM=1035.12 INVIn=1028.96 INVIn(C)=1031.29 INVOut=1028.29
SANITARY MANHOLE C RIM=1038.94 INVIn=1033.41 INVOut=1032.54
SANITARY MANHOLE D RIM=1045.12 INVIn=1041.46 INVOut=1041.37

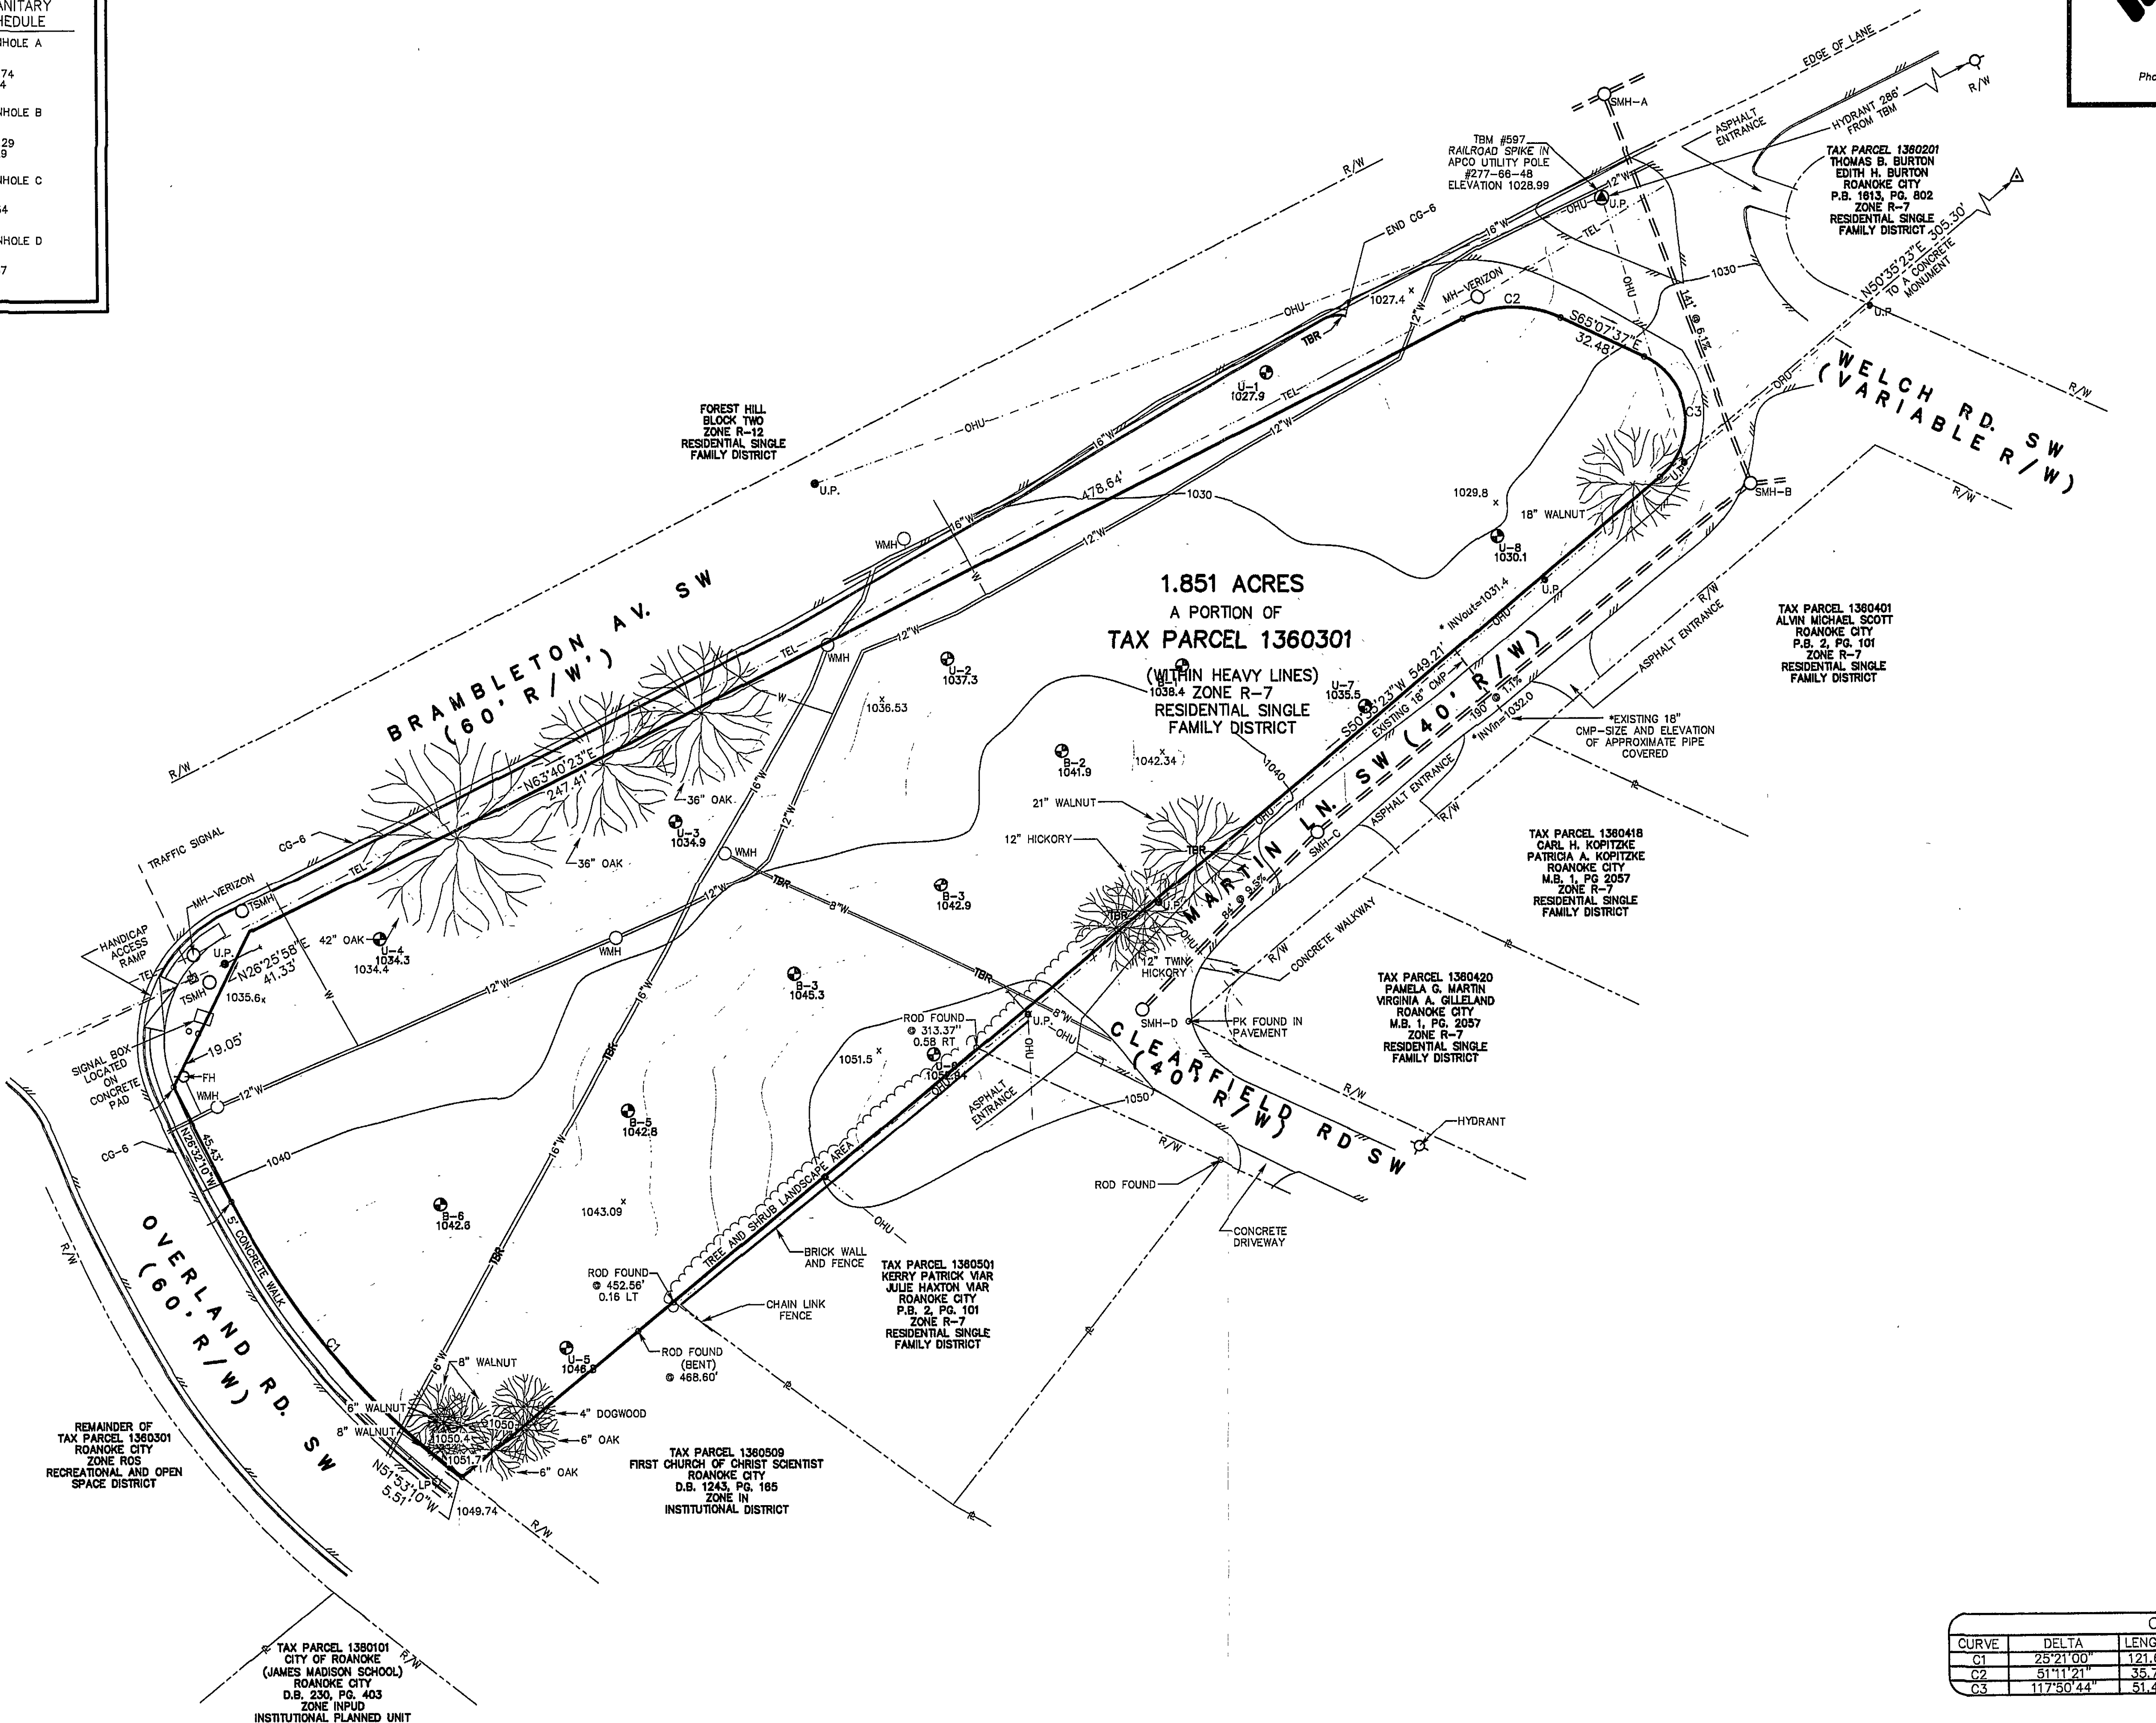


CURVE TABLE

CURVE	DELTA	LENGTH	RADIUS	TANGENT	CHORD	CHORD BEARING
C1	25°21'00"	121.67	275.00	61.85	120.68	S39°12'40"E
C2	51°11'21"	35.74	40.00	19.16	34.56	N89°43'34"W
C3	117°50'44"	51.42	25.00	41.48	42.82	N06°16'04"W

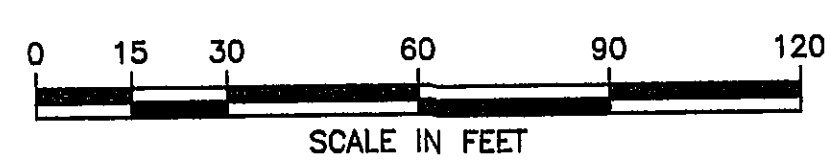

Madison Field Subdivision
Existing Site Conditions
Located on Brambleton Avenue in the City of Roanoke, Virginia
1647.1

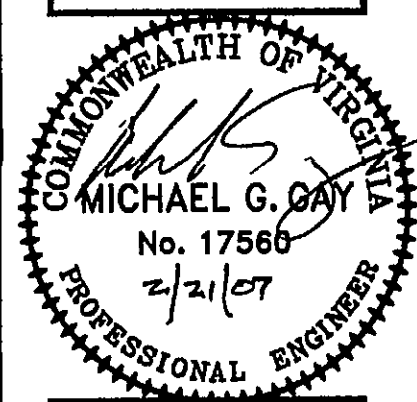

Date: 12/21/06
Scale: 1" = 30'
Revision: 2/15/07

Drawn By: PLJ
Review By: JSG
Project No: 1647.1

U:\Drawings\1647.0_SP_SHT2_Exc.dwg, SHEET 2-EX COND'NS, 2/21/2007 4:24:52 PM, acolina, \GKS\Server\FKRE HP Design\1647.00, 11