
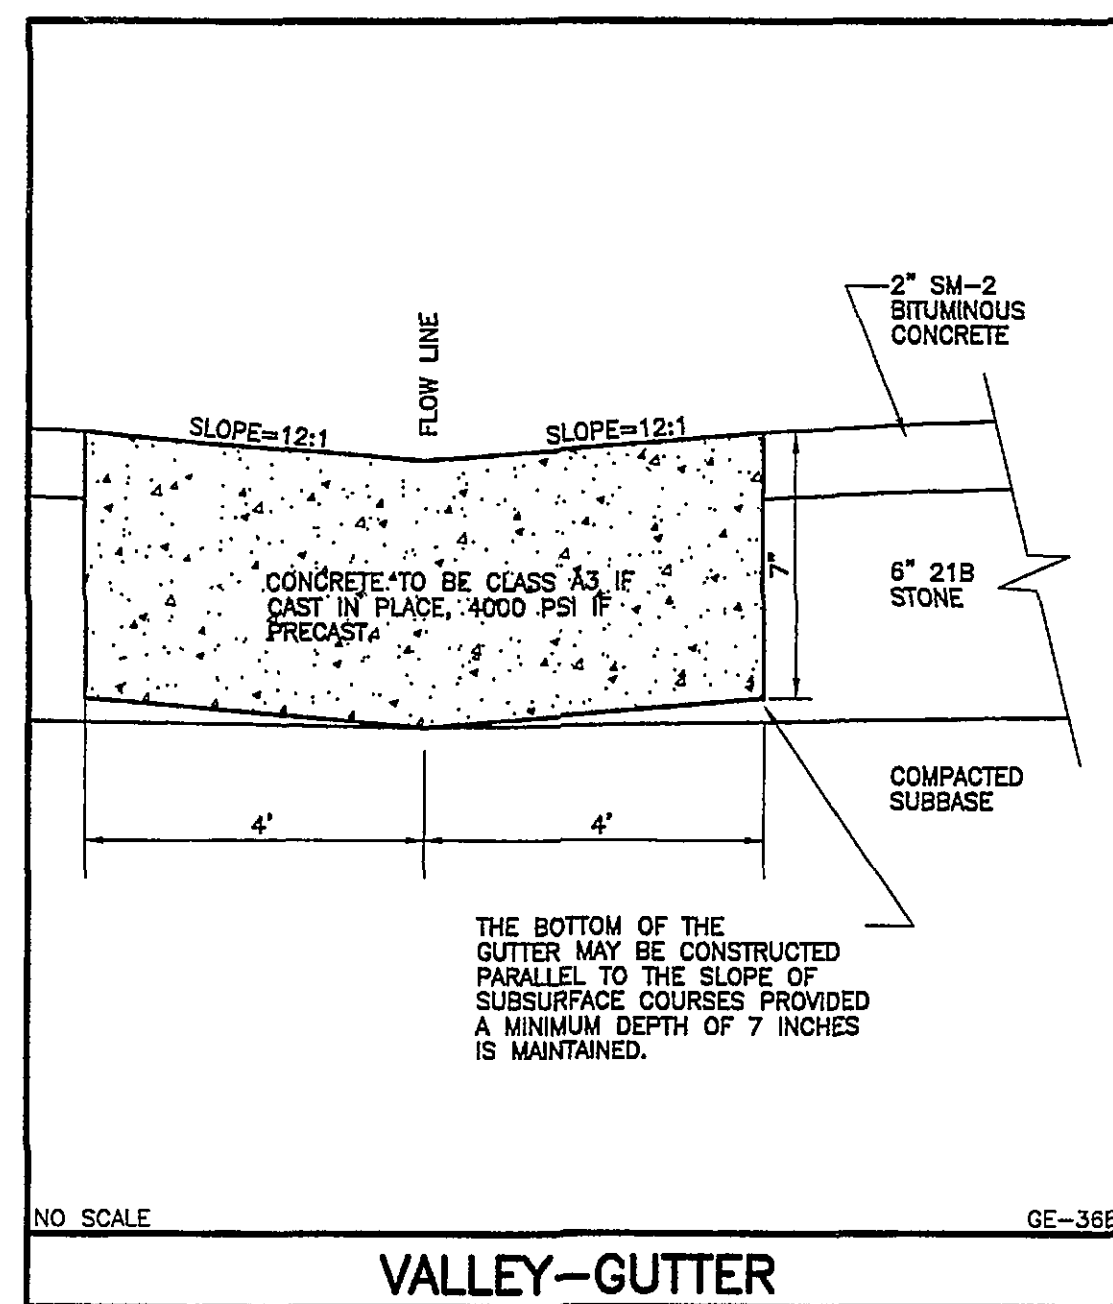
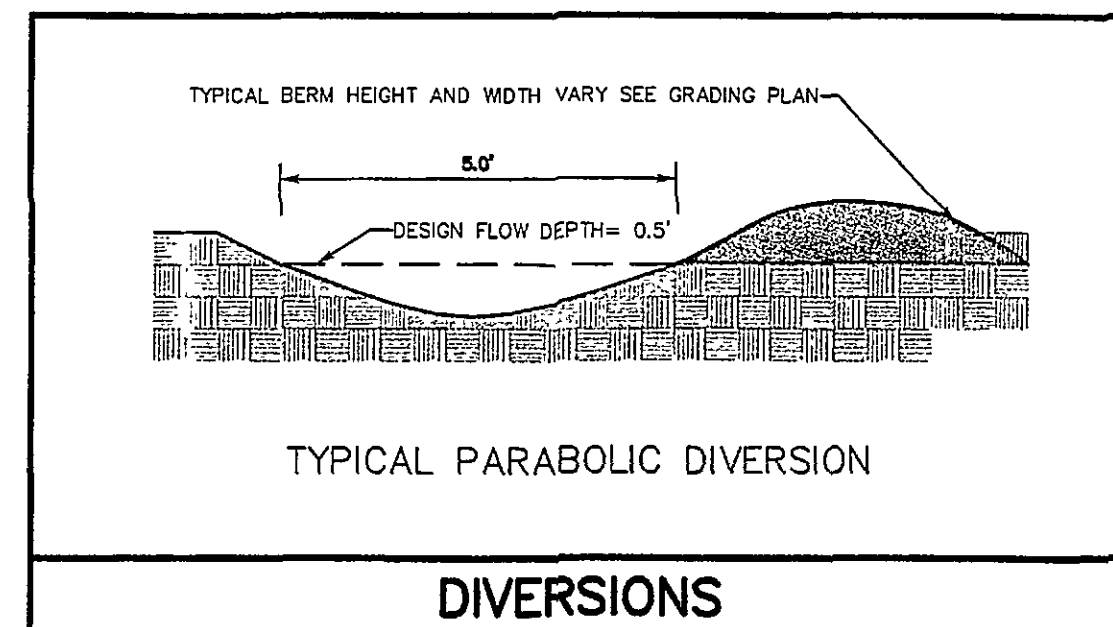
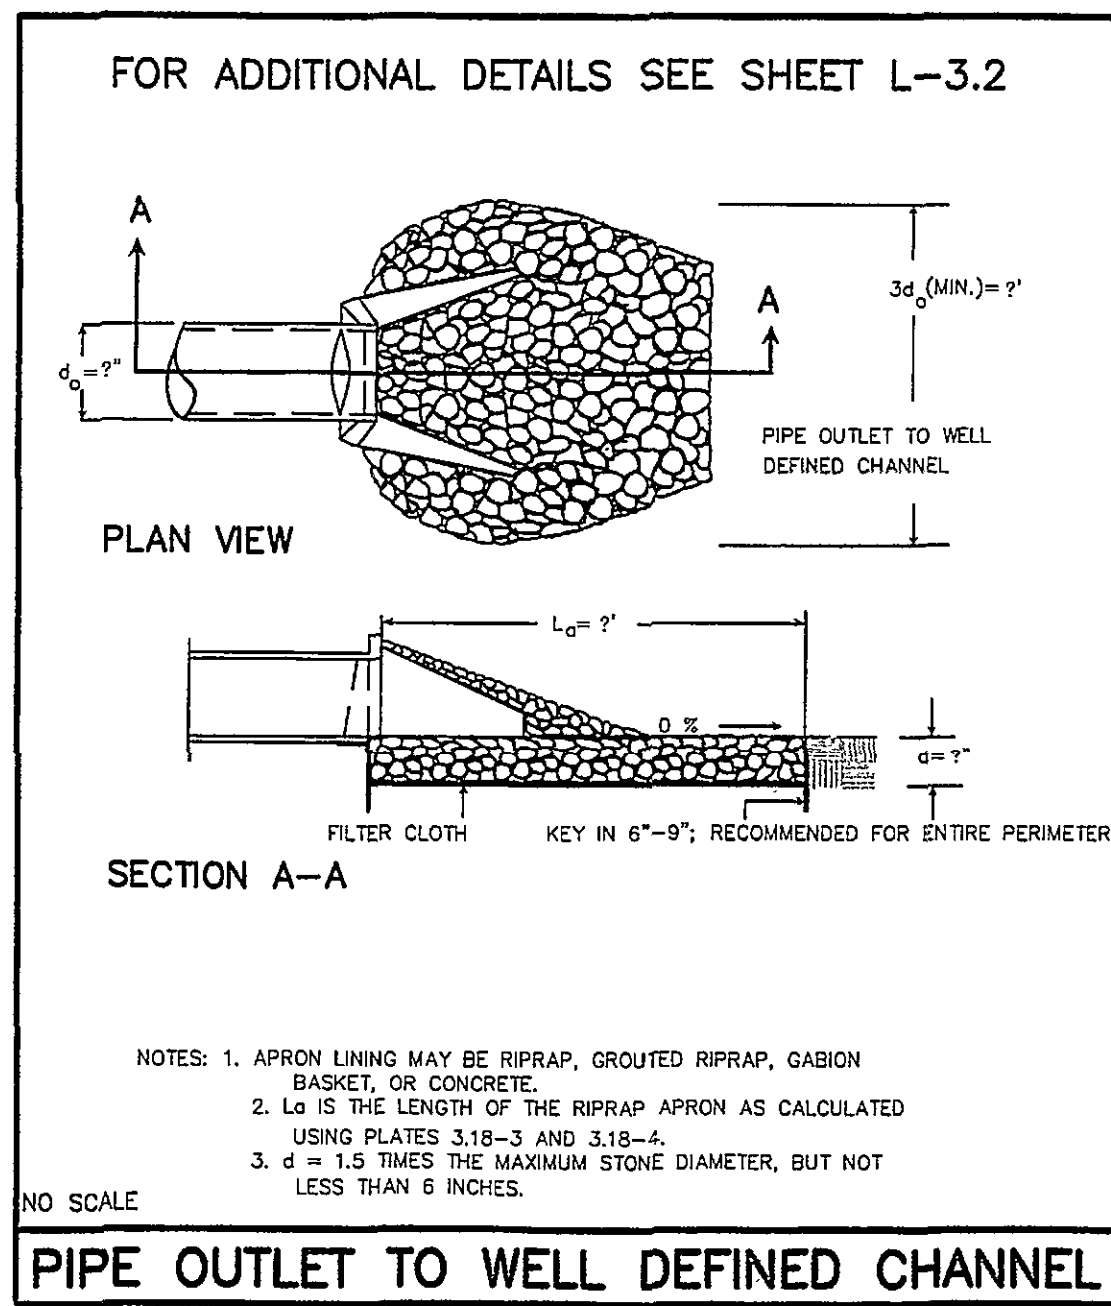
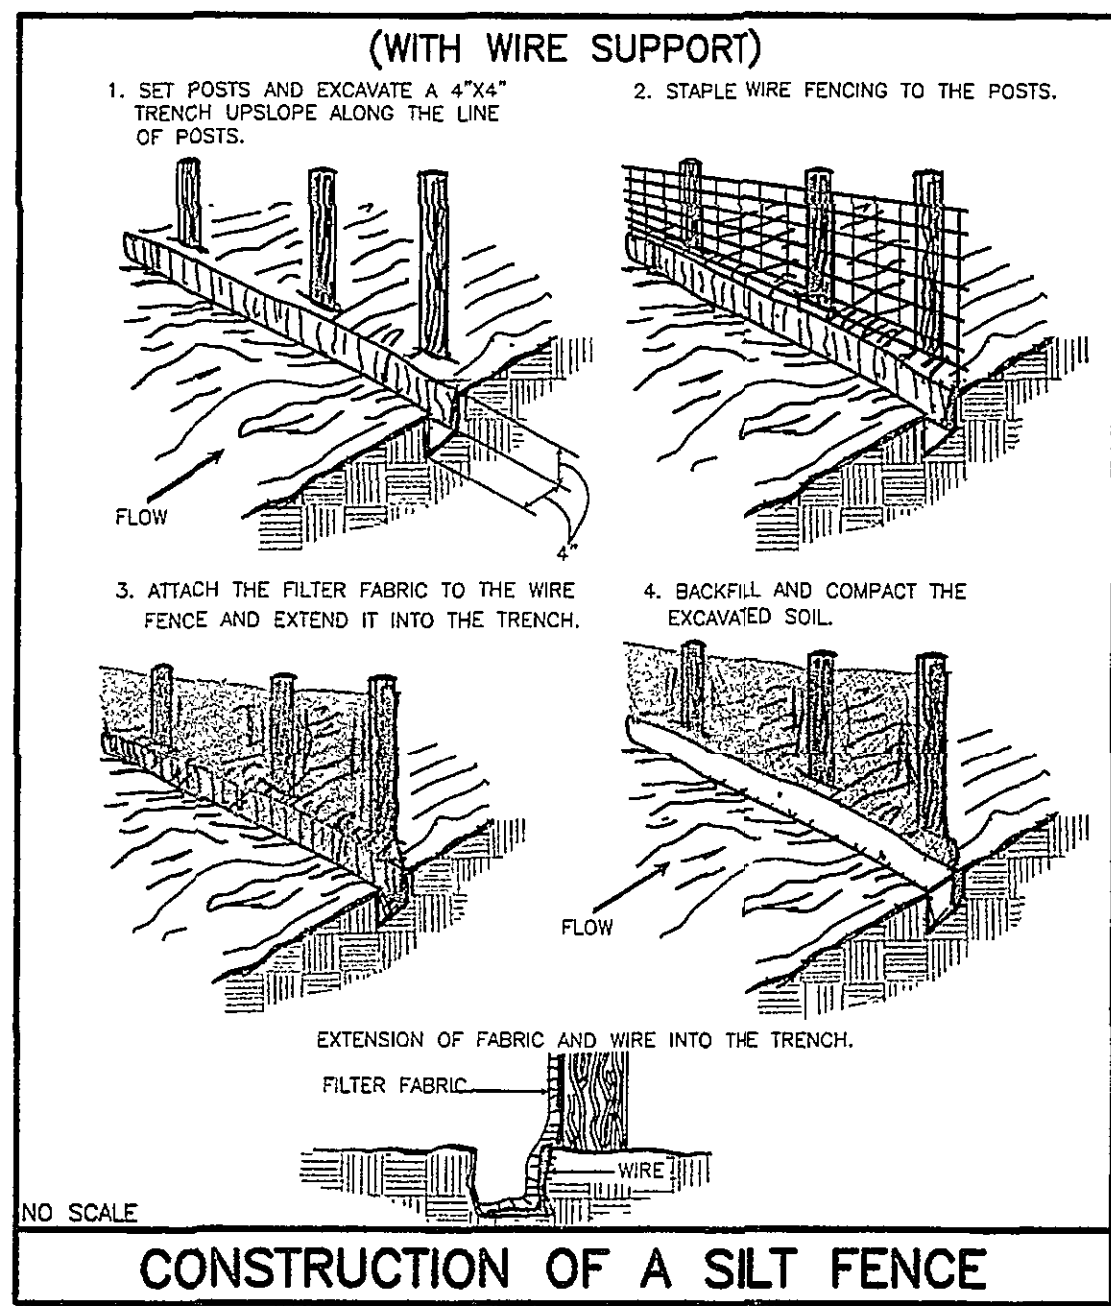
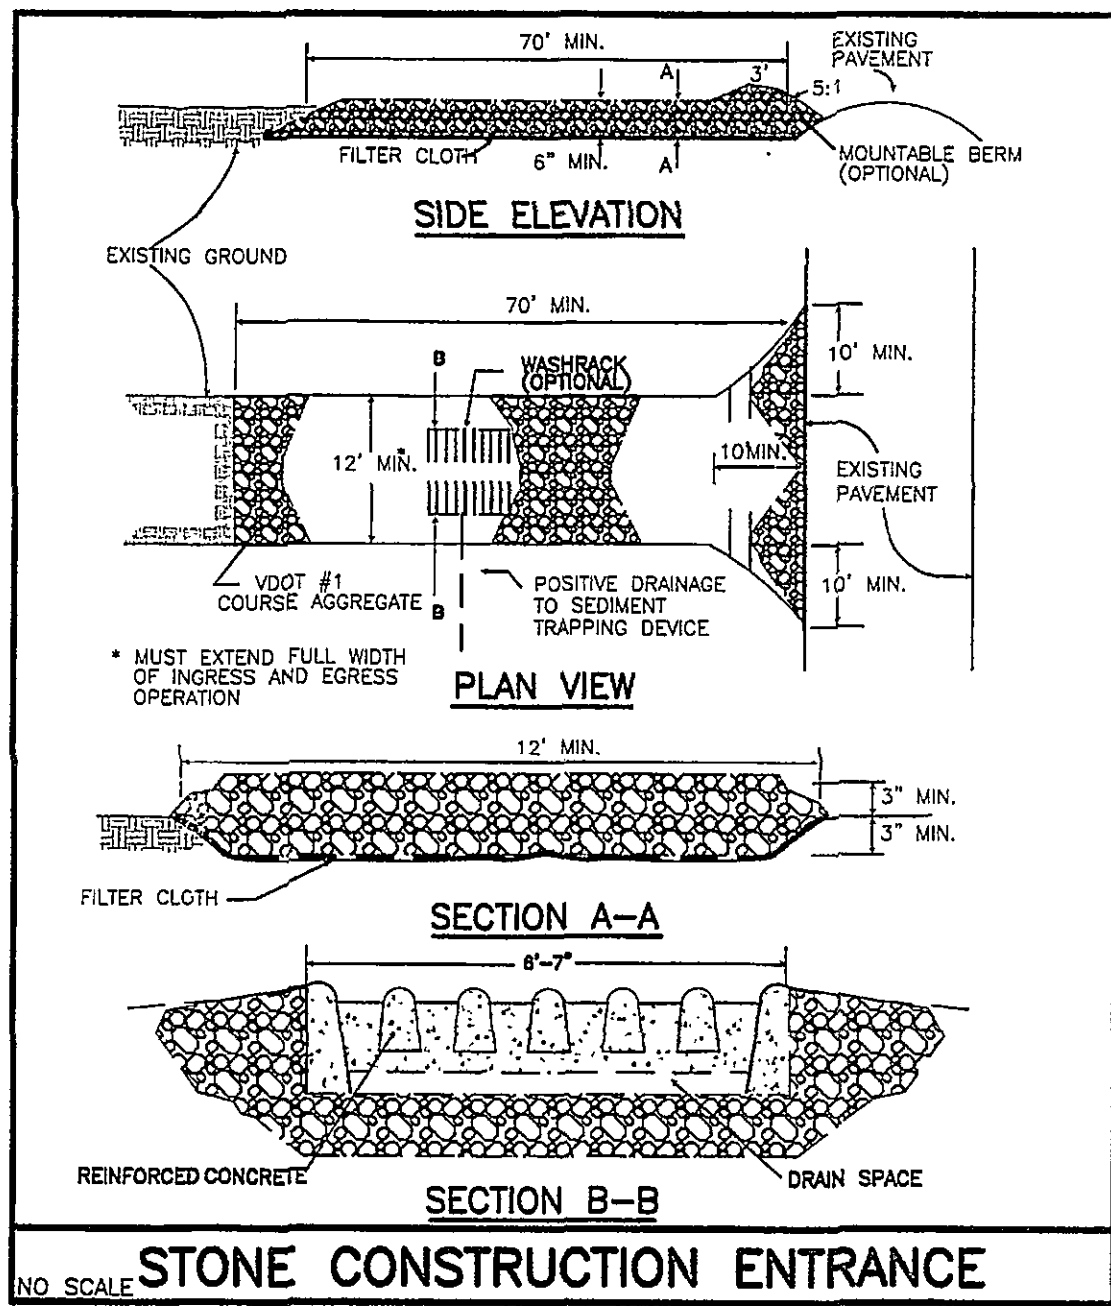
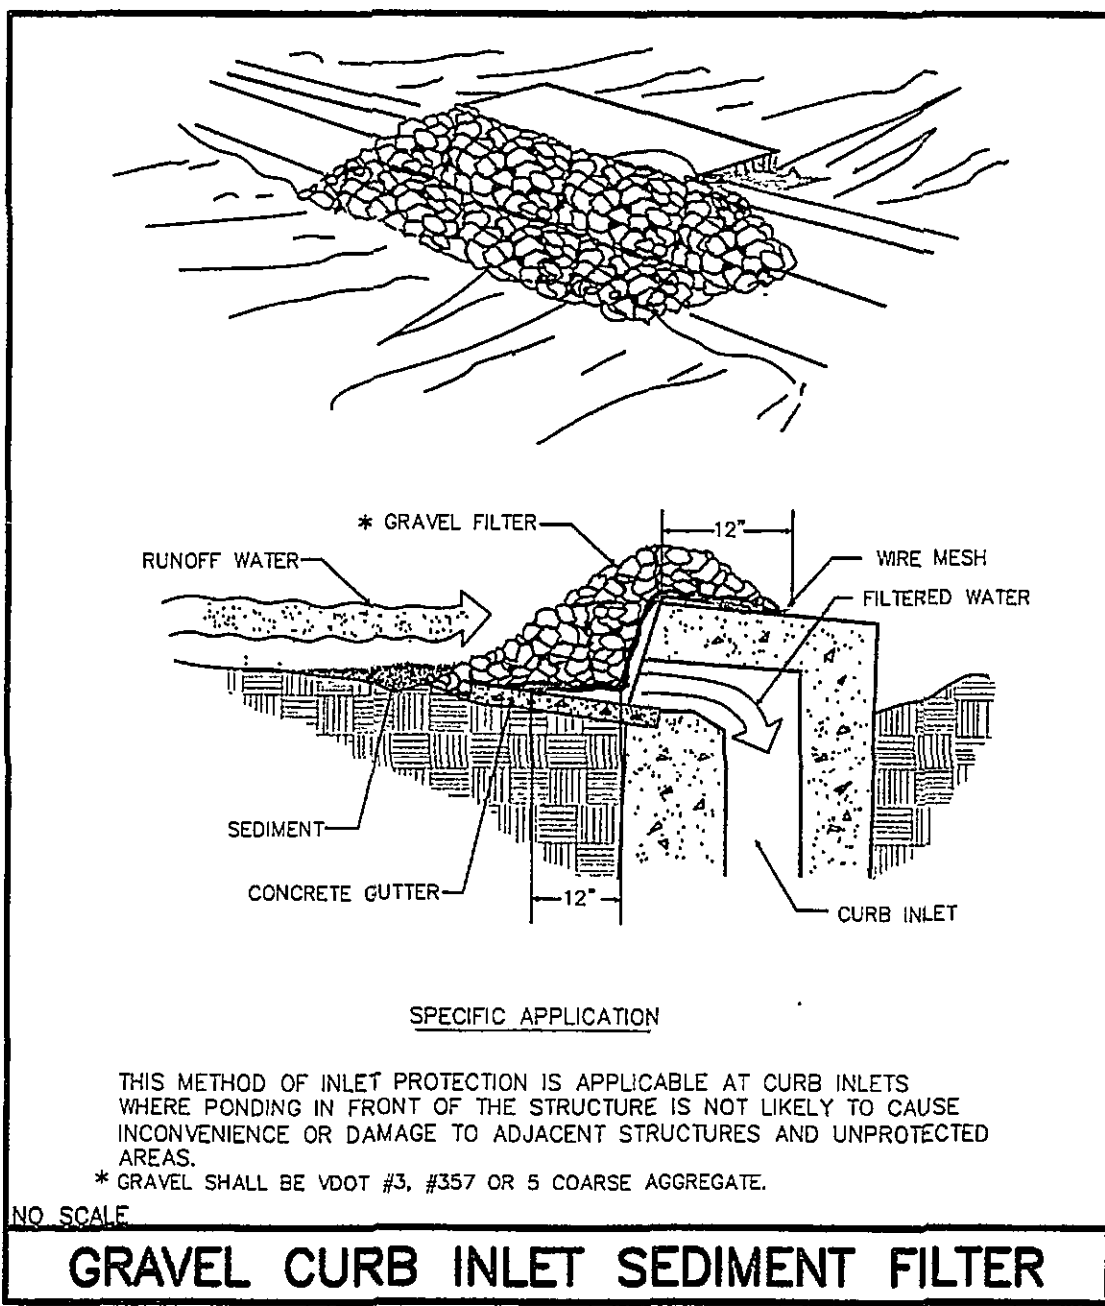
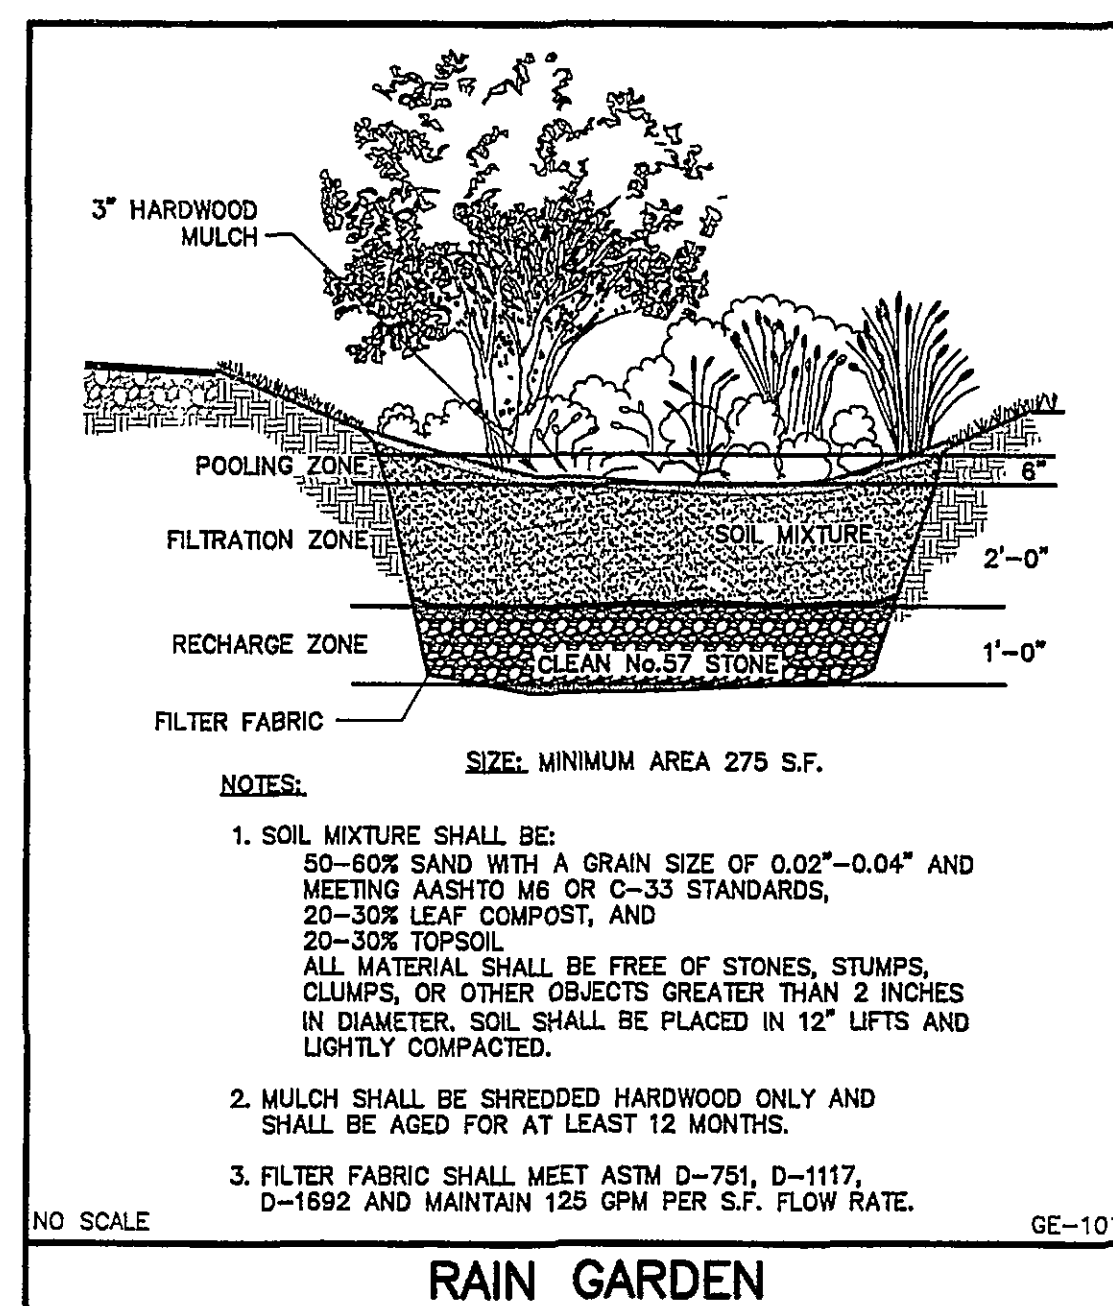
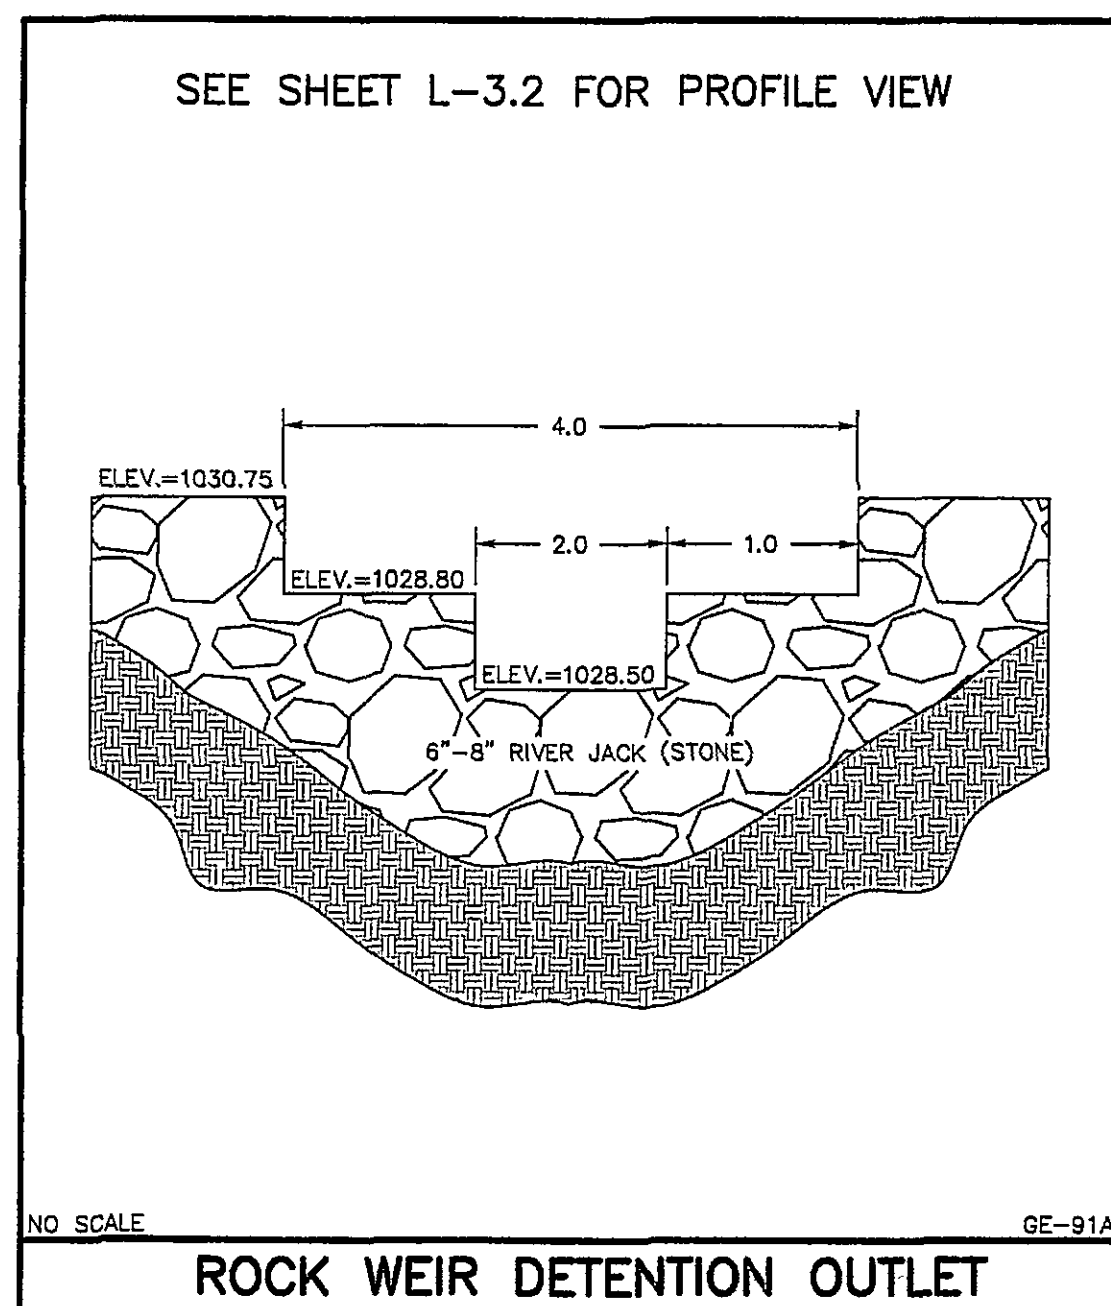
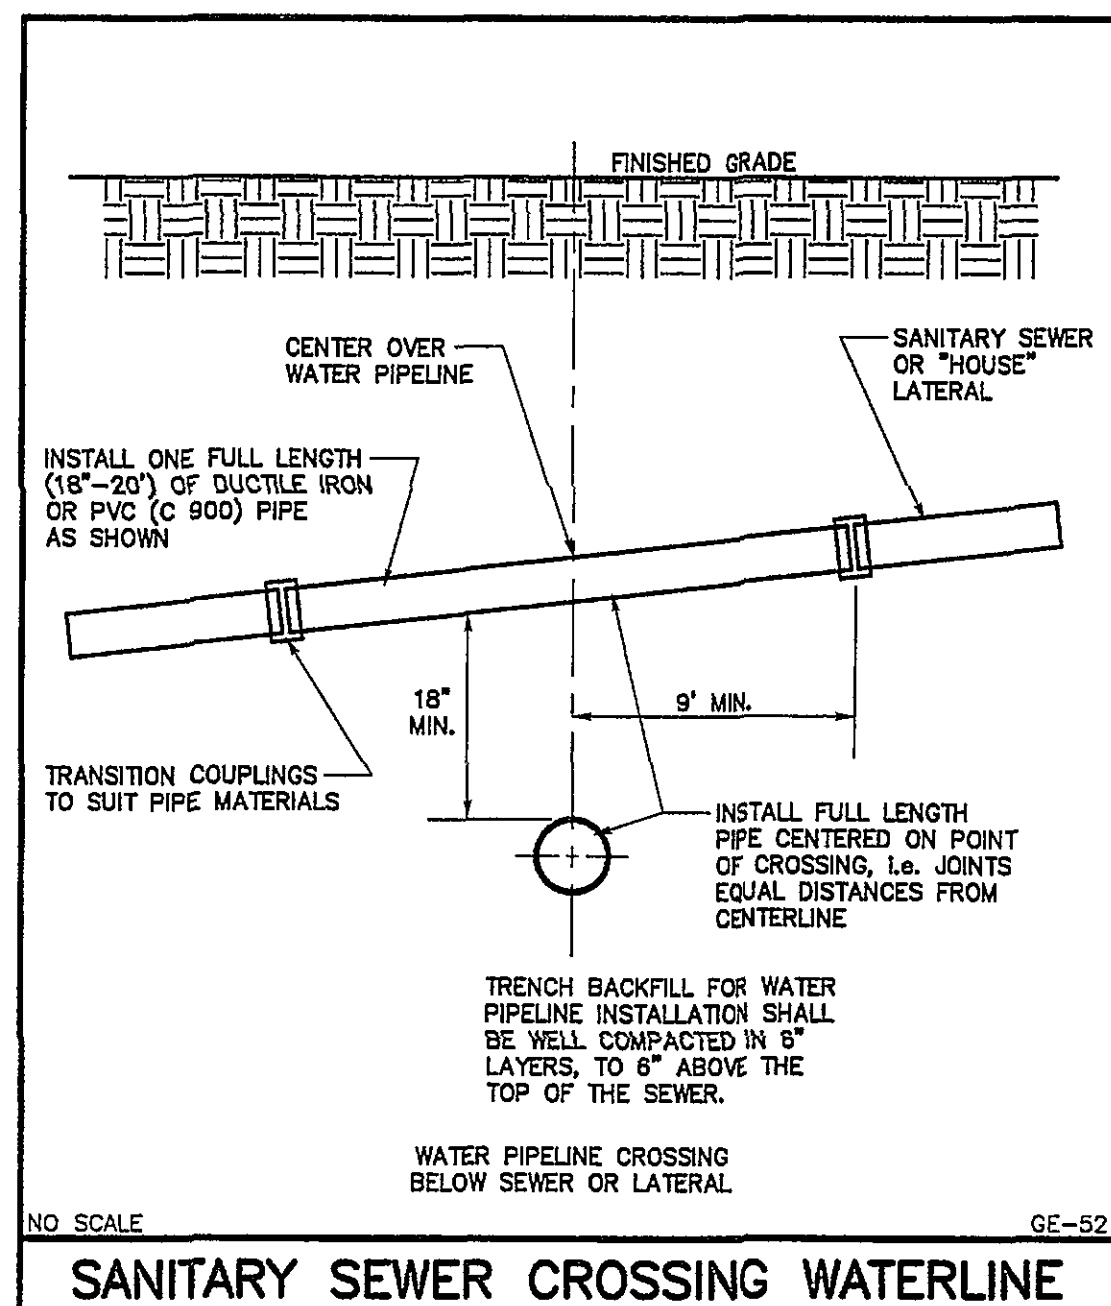
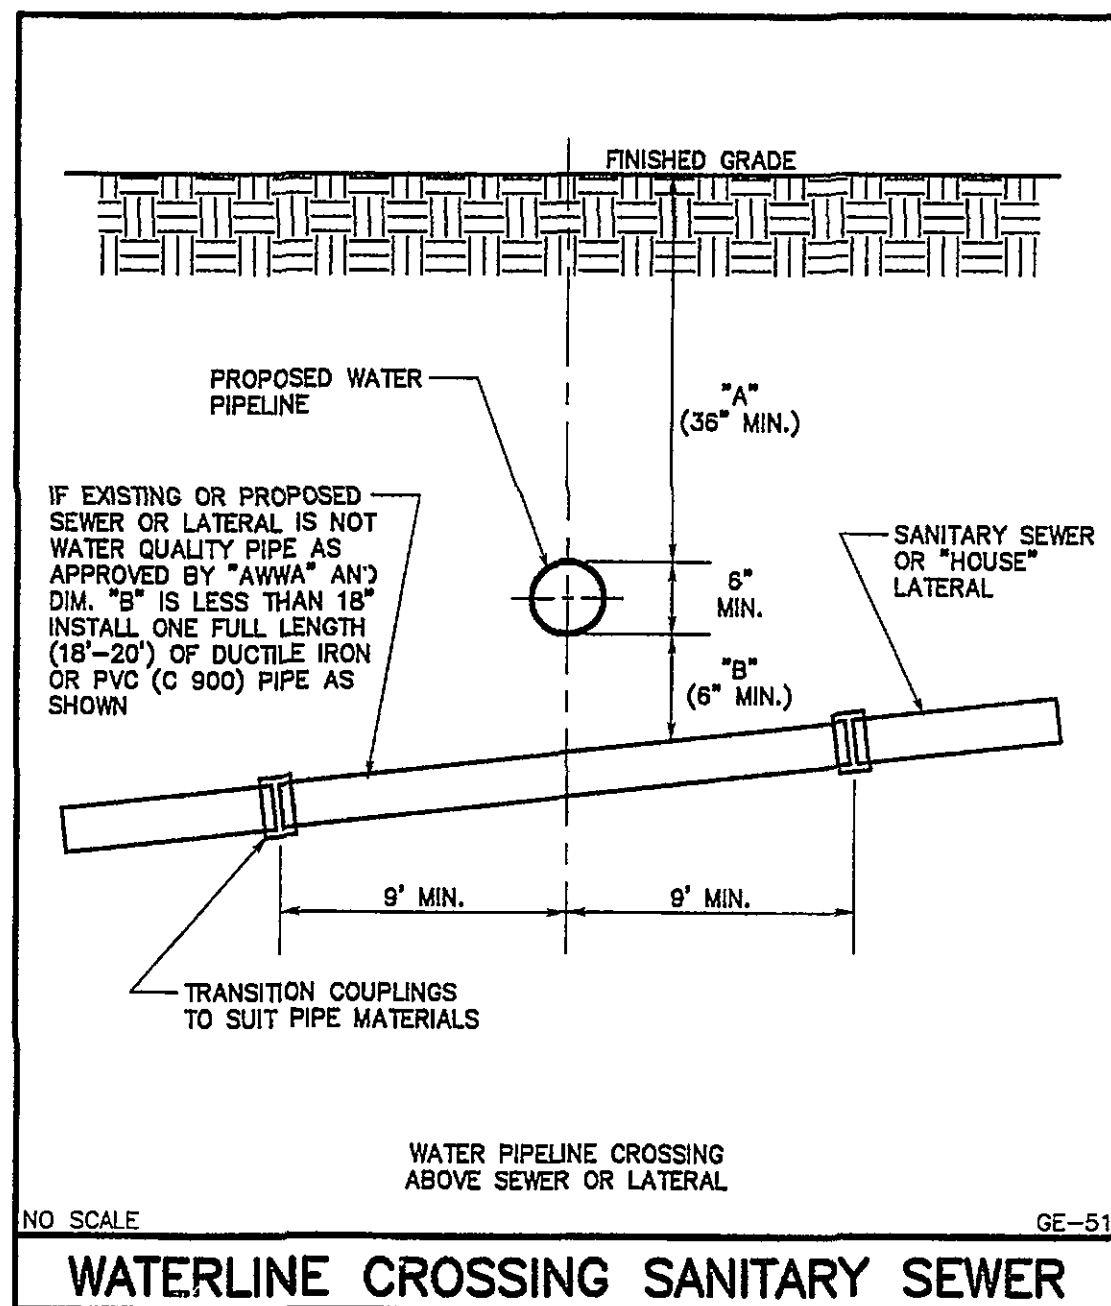


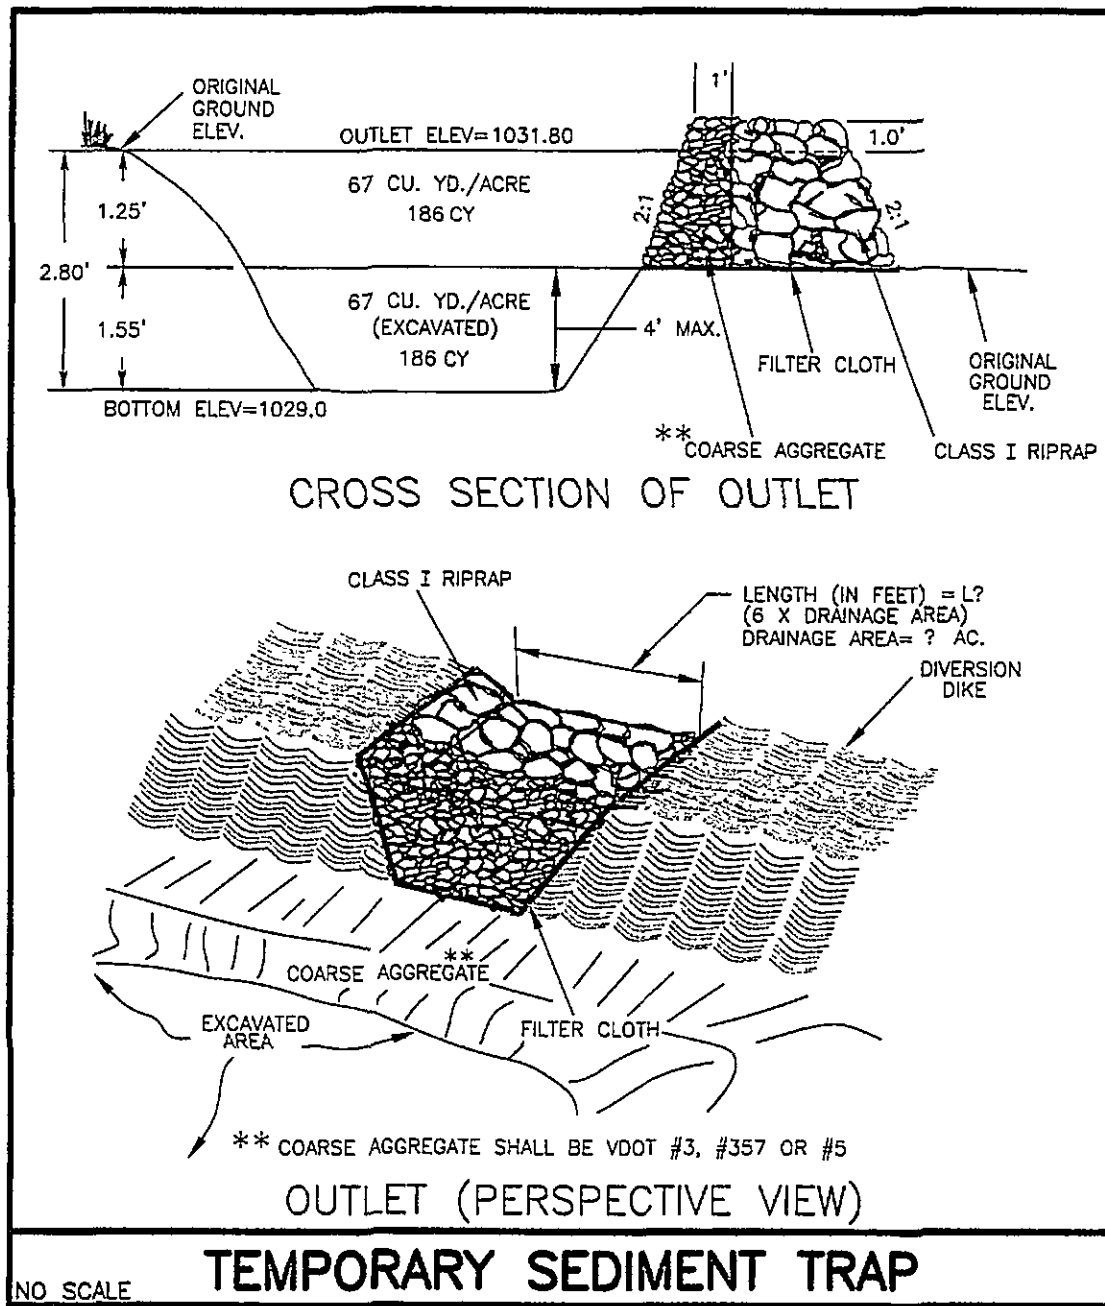

SOURCE: VA. DSWC

PLATE 3.07-6

SPECIFICATIONS

CURB & GUTTER ENTRANCEWAYS, TRENCHES & CUTS

Standard Notes:

- Work shall not commence in public right-of-way before approval by an inspector and a permit is obtained.
- Notify Construction Inspectors office at 853-2856 - 48 hours before work begins.
- Do not pour any concrete before forms have been inspected and approved.

Sidewalk & Entrance Way and Curb & Gutter Notes:

- Use only standard metal forms as approved by the Virginia Department of Transportation. (Wood forms will not be permitted.)
- Joists or score marks are to be sharp and clean without showing edges of jointing tool.
- All re-bars shown shall be 1/2" unless otherwise noted for precast concrete.
- All concrete shall be Class A 3000 P.S.I.
- Curb radius (R) is from back of curb and gutter to back of sidewalk.




OFFICE OF THE CITY ENGINEER - ROANOKE, VIRGINIA

APPROVED

DATE:

NOTES

SHEET 4 OF 12

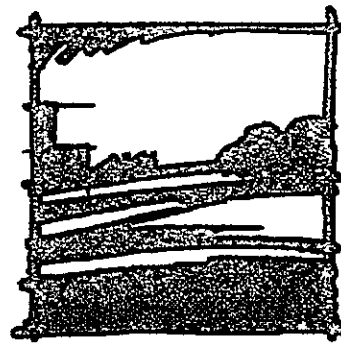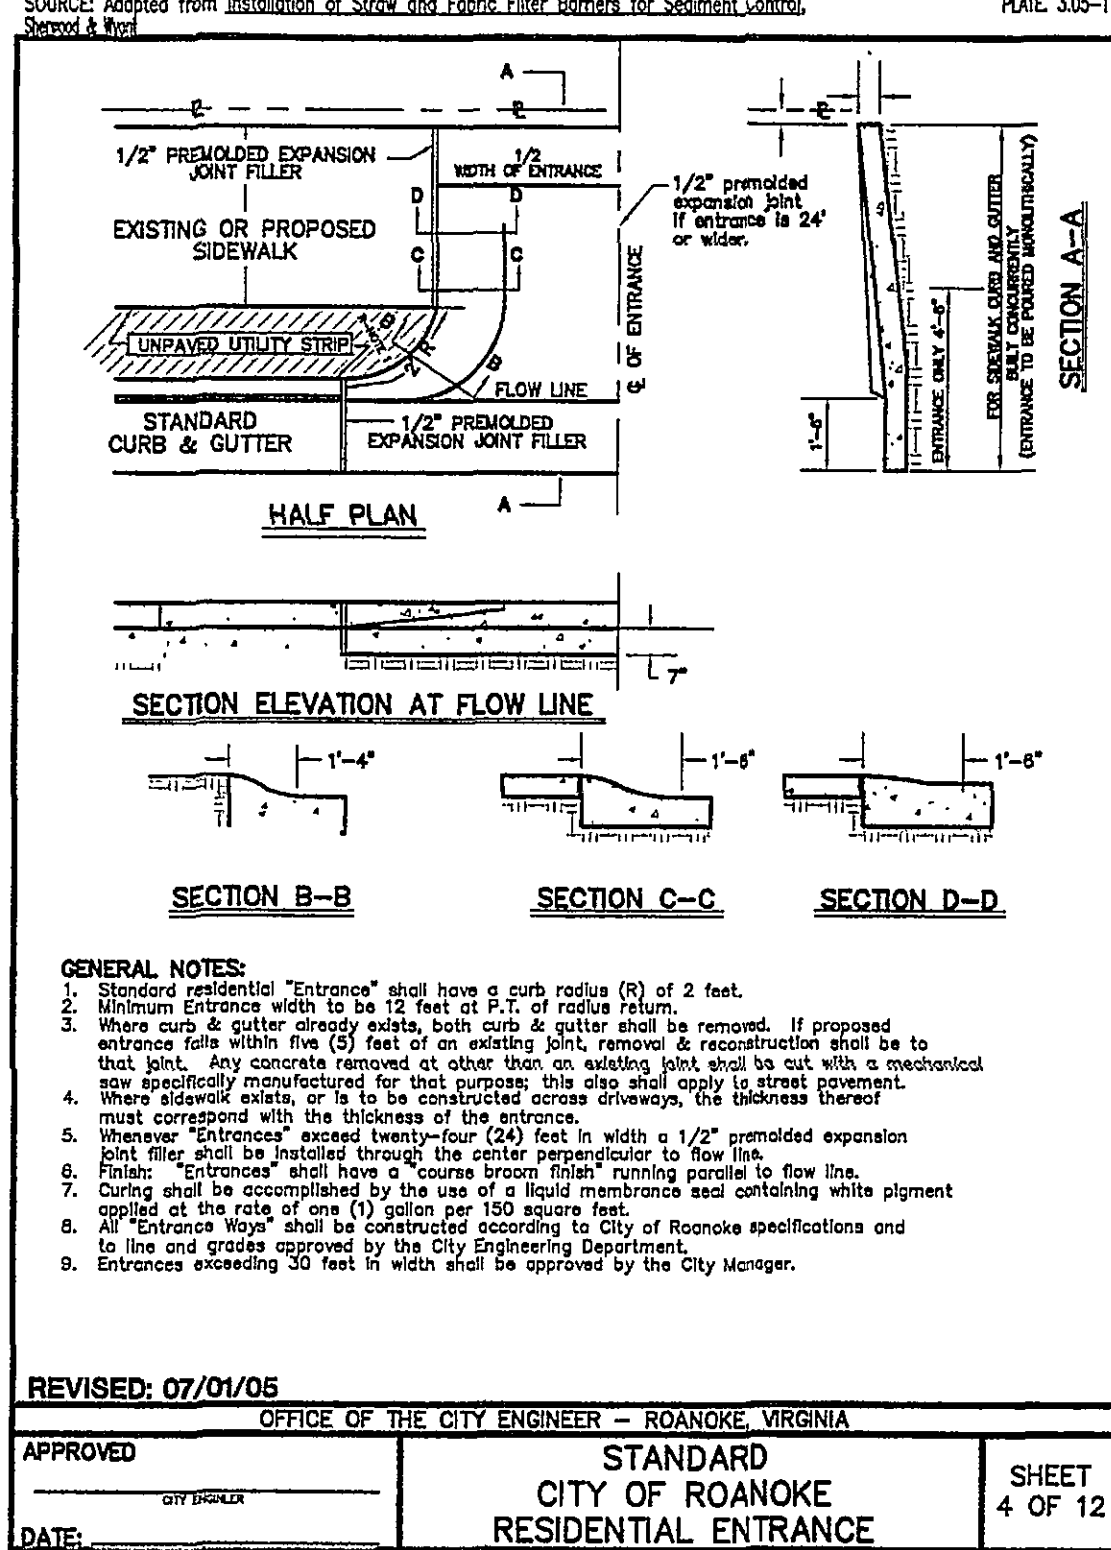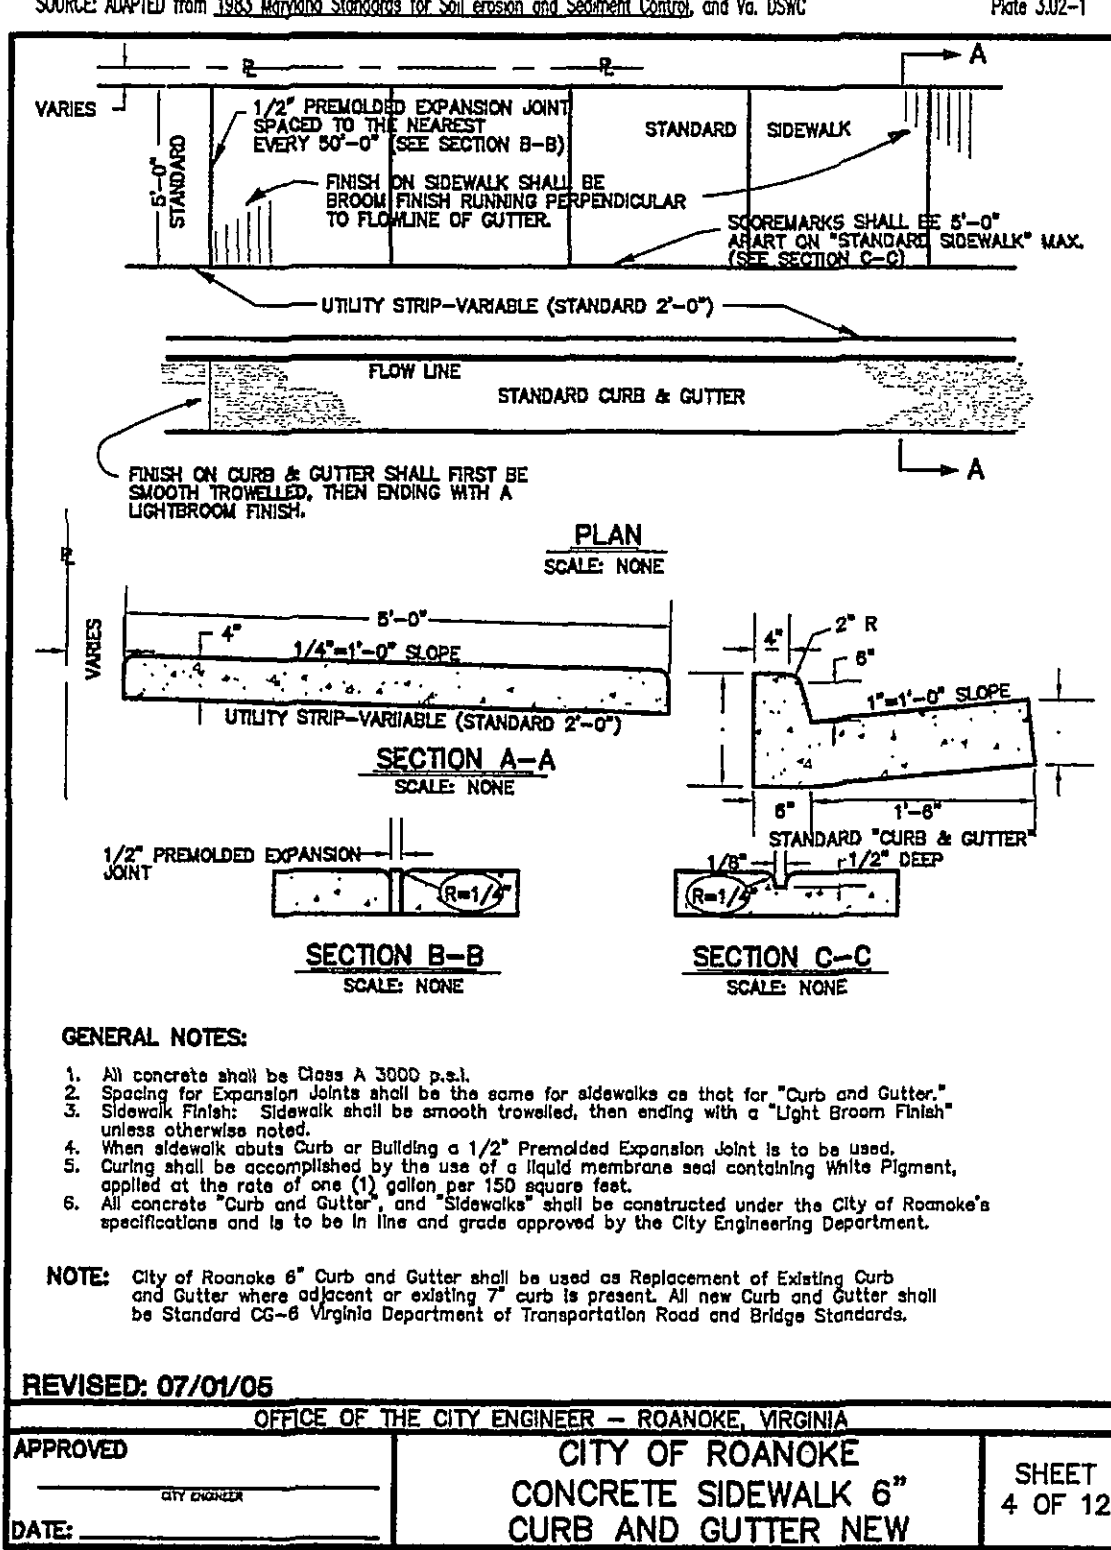

HILL STUDIO


Community Planning
Landscape Architecture
Architecture
Historic Preservation

120 W. Campbell Ave. SW
Roanoke, VA 24011

tel: 540-342-5263
fax: 540-345-5625

www.hillstudio.com

Madison Field Subdivision
DETAIL SHEET
Located on Brambleton Avenue in the City of Roanoke, Virginia
1647.1

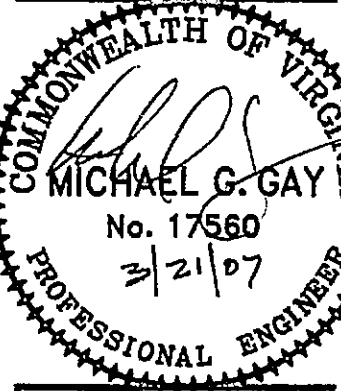

Date: 12/21/06
Scale: N/A
Revisions: 2/15/07
3/13/07
3/20/07

Drawn By: PLJ
Review By: [Signature]
Project No: 1647.1