



# HILL STUDIO


Community Planning  
Landscape Architecture  
Architecture  
Historic Preservation

120 W. Campbell Ave. SW  
Roanoke, VA 24011

tel: 540-342-5263  
fax: 540-345-5625



www.hillstudio.com

## MADISON FIELD SUBDIVISION TREE PROTECTION PLAN CITY OF ROANOKE, VIRGINIA

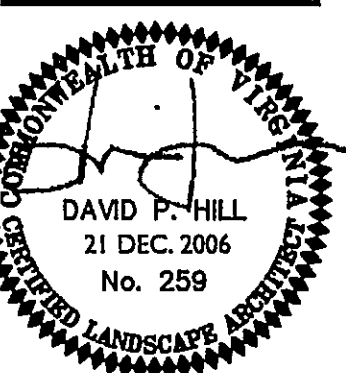

Date: 12/21/06  
Scale: 1"=30'-0"  
Revision: 2/14/07

Drawn By: GW  
Review By: CC  
Project No. 0647.01

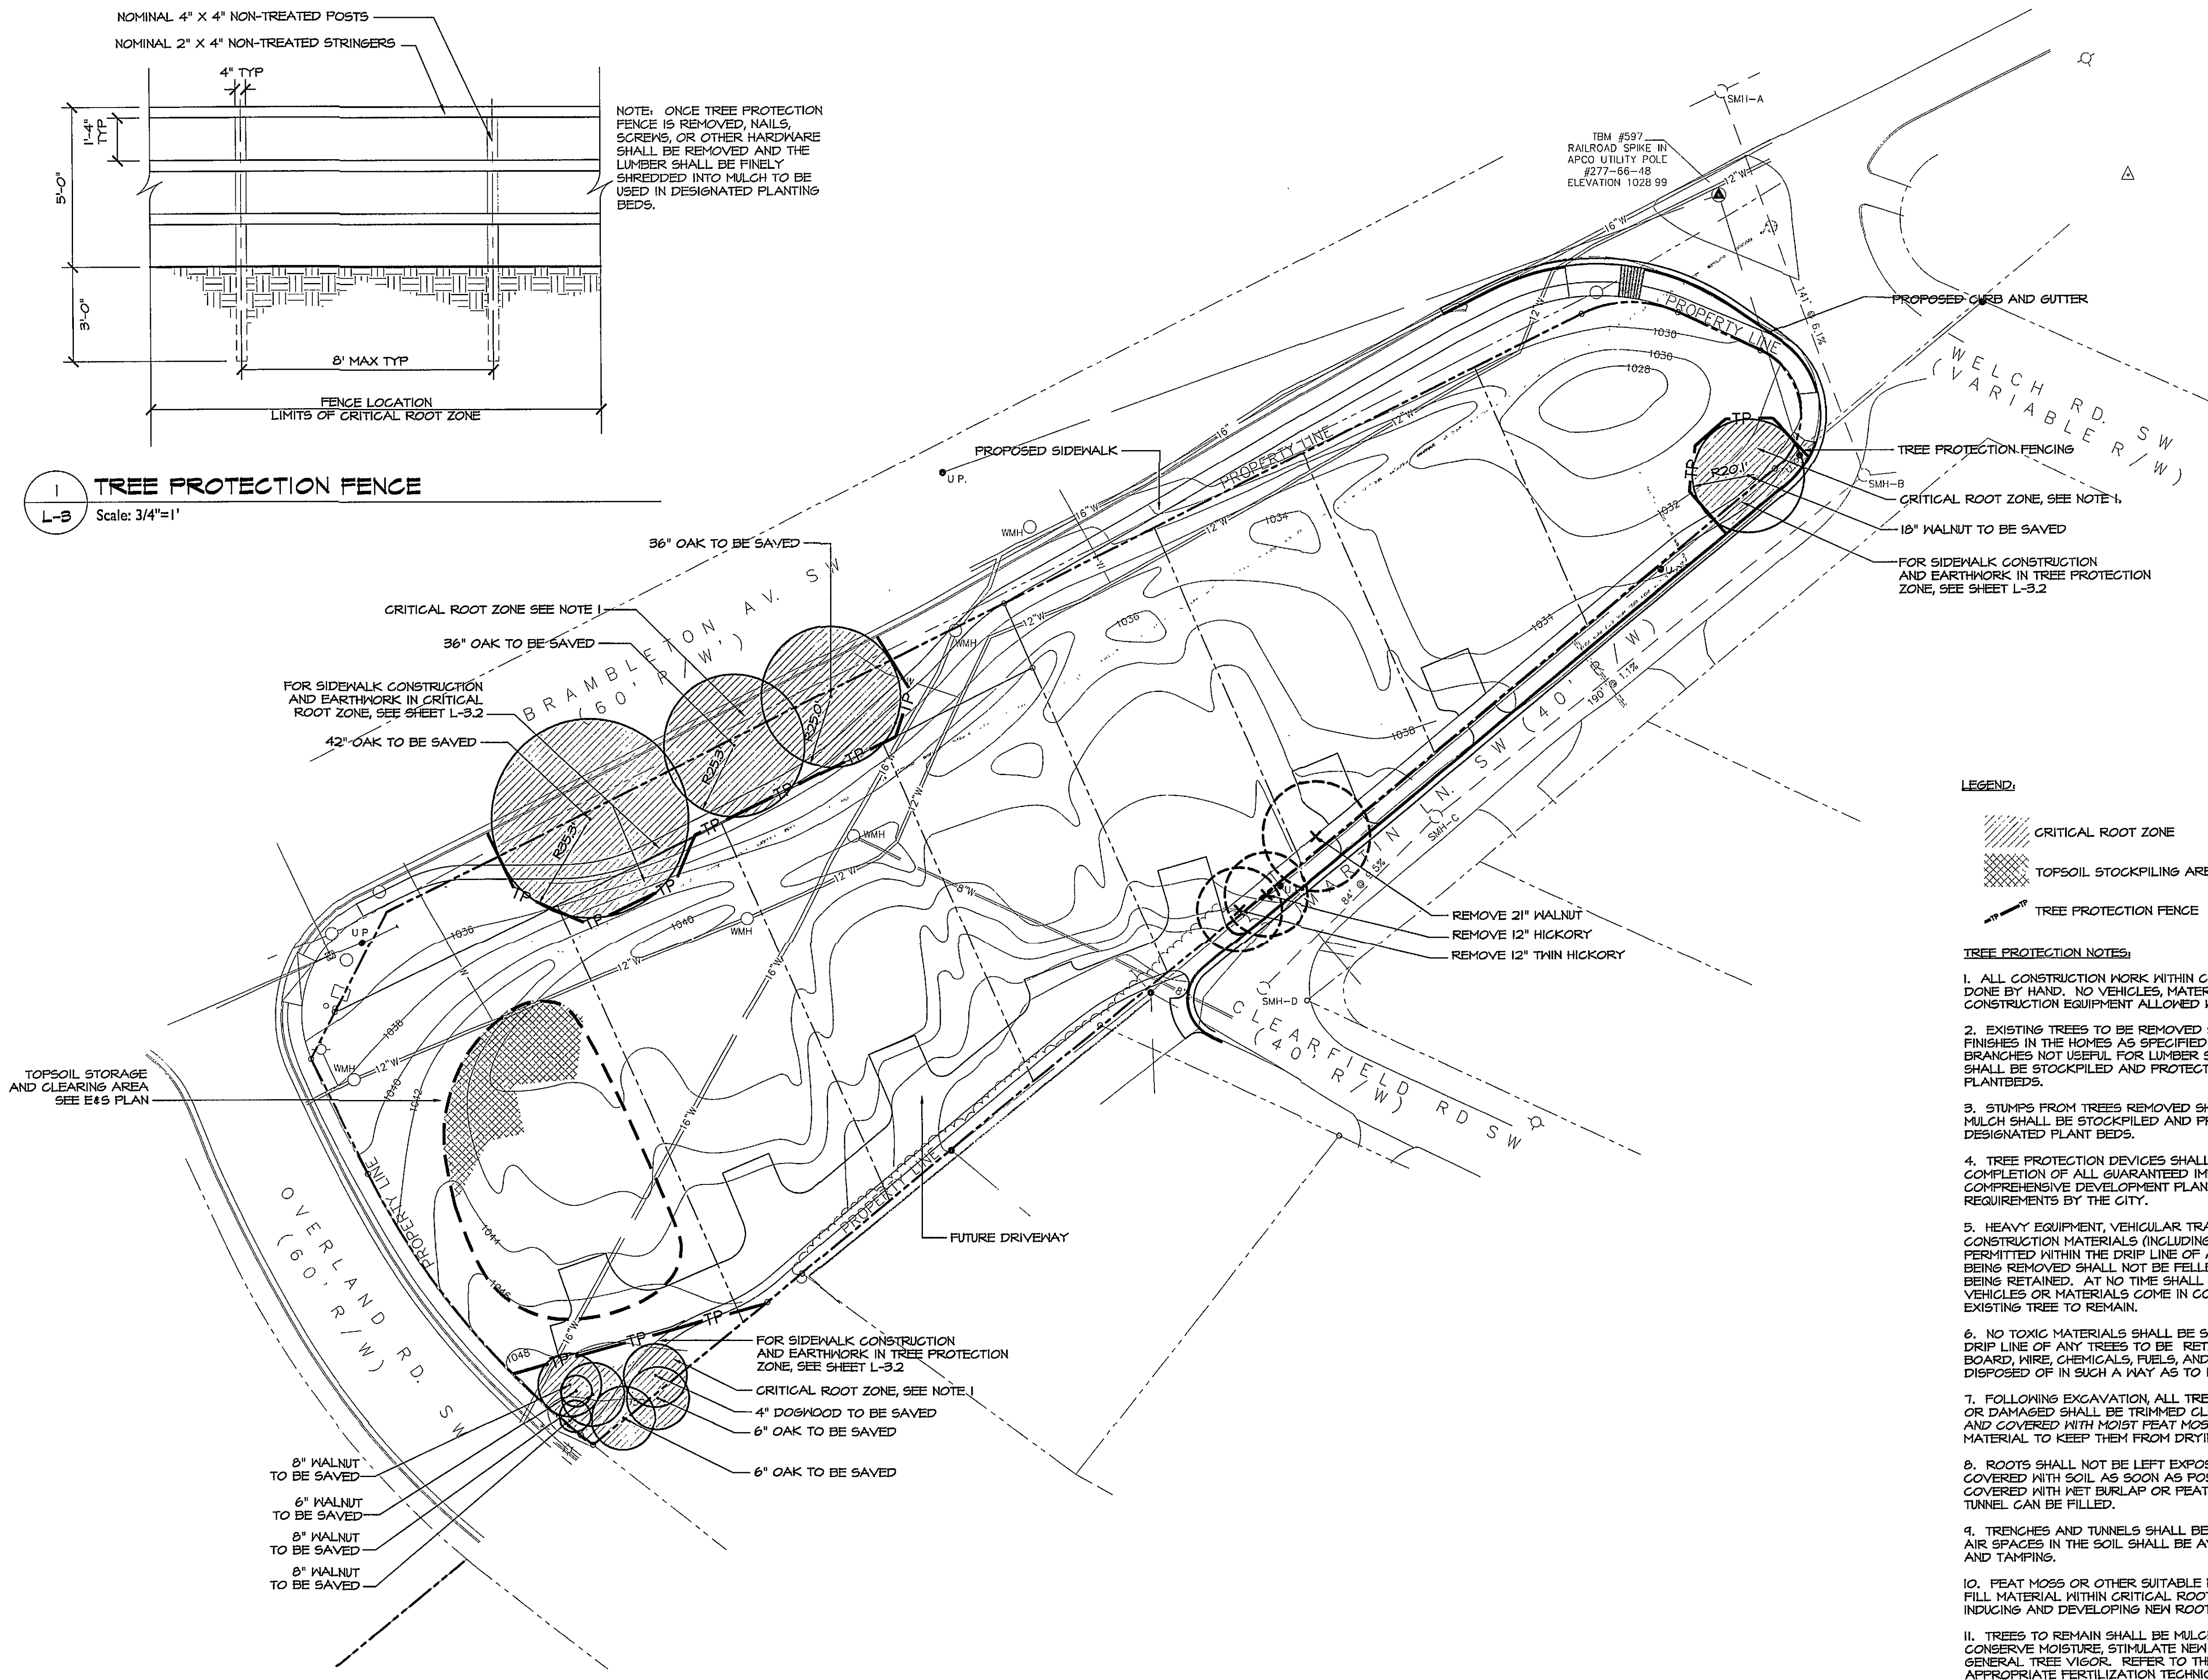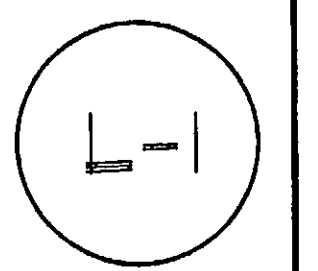

30 15 0 30 60 90  
SCALE IN FEET