


MADISON FIELD PLANT SCHEDULE						
QTY	SYM	Proper Name	Common Name	Spacing	Size	Notes
TREES						
40	AL	Amelanchier laevis	Allegheny Smooth Serviceberry	As noted	B&B, 7-8' ht, clump	having 3-5 trunks
2	BN	Betula nigra 'Heritage'	Heritage River Birch	As noted	B&B, 14-16' ht, clump	having 3 trunks
1	CV	Chionanthus virginicus	White Fringetree	As noted	B&B, 6-8' ht,	single trunk
3	IO	Ilex opaca	American Holly	As noted	B&B, 10-12' ht,	single trunk
5	QF	Quercus falcata	Southern Red Oak	As noted	B&B, 4-4-1/2' cal.	
9	CC	Cercis canadensis	Eastern Red Bud	As noted	B&B, 6-8' single stem	
12	CCfp	Cercis canadensis 'Forest Pansy'	Red Bud 'Forest Pansy'	As noted	B&B, 6-8' single stem	
SHRUBS						
53	IGN	Ilex glabra 'Nigra'	Hollyberry Holly 'Nigra'	4' o.c.	#7	do not prune
15	IGV	Ilex glabra 'Ivory Queen'	Hollyberry Holly 'Ivory Queen'	4' o.c.	#7	do not prune
11	IVw	Ilex verticillata 'Winter Red'	Common Winterberry 'Winter Red'	5' o.c.	#3, 3' ht.	
2	IVd	Ilex verticillata 'Jim Dandy'	Common Winterberry 'Jim Dandy'	5' o.c.	#3, 3' ht.	male species
10	RU	Rhus aromatica	Fragrant Sumac	4' o.c.	#3	
3	RA	Rubus allegheniensis	Allegheny Blackberry	4' o.c.	#3	
11	RO	Rubus occidentalis	Black Raspberry	4' o.c.	#3	
9	SC	Sambucus canadensis	Common Elderberry	7' o.c.	#7	
7	VP	Viburnum prunifolium	Blackhaw Viburnum	9' o.c.	B&B, 6-8' ht.	
32	AZd	Azalea 'Delaware Valley White'	Delaware Valley White Azalea	5' o.c.	#3	
5	AZr	Azalea 'Rosebud'	Rosebud Azalea	5' o.c.	#3	
PERENNIALS and GRASSES						
18	AP	Argemone perennans	Autumn Bellgrass	30" o.c.	#1	
20	AT	Asclepias tuberosa	Butterfly Weed	36" o.c.	#1	
41	EP	Echinacea purpurea	Eastern Purple Coneflower	24" o.c.	#1	
35	LC	Lilium canadense	Canada Lily	24" o.c.	#1	
17	LM	Lilium michauxii	Carolina Lily	24" o.c.	#1	
28	LS	Lilium superbum	Turk's Cap Lily	24" o.c.	#1	
169	MV	Mertensia virginica	Virginia Bluebells	12" o.c.	#1	
147	Daf	Narcissus 'Pistachio'	Daffodil 'Pistachio'	12" o.c.	bulb	
40	PVcn	Paricum virgatum 'Cloud Nine'	Switch Grass 'Cloud Nine'	36" o.c.	#1	
55	PVs	Paricum virgatum 'Shenandoah'	Switch Grass 'Shenandoah'	36" o.c.	#1	
50	RF	Rudbeckia fulgida	Black-Eyed Susan	24" o.c.	#1	
10	VN	Veronica noveboracensis	New York Ironweed	36" o.c.	#1	
40	Eu	Eupatorium purpureum	Joe-Pye Weed	36" o.c.	#1	
1784	ST	Sedum ternatum	Wild Stone Crop	6" o.c.	#1	
36	IVf	Iris virginica	Southern Blue Flag Iris	18" o.c.	#1	
Ferns						
65	DI	Dryopteris intermedia	Evergreen Wood Fern	12" o.c.	#1	

IBM #597
RAILROAD SPIKE IN
APCO UTILITY POLE
#277-66-48
ELEVATION 1028.99

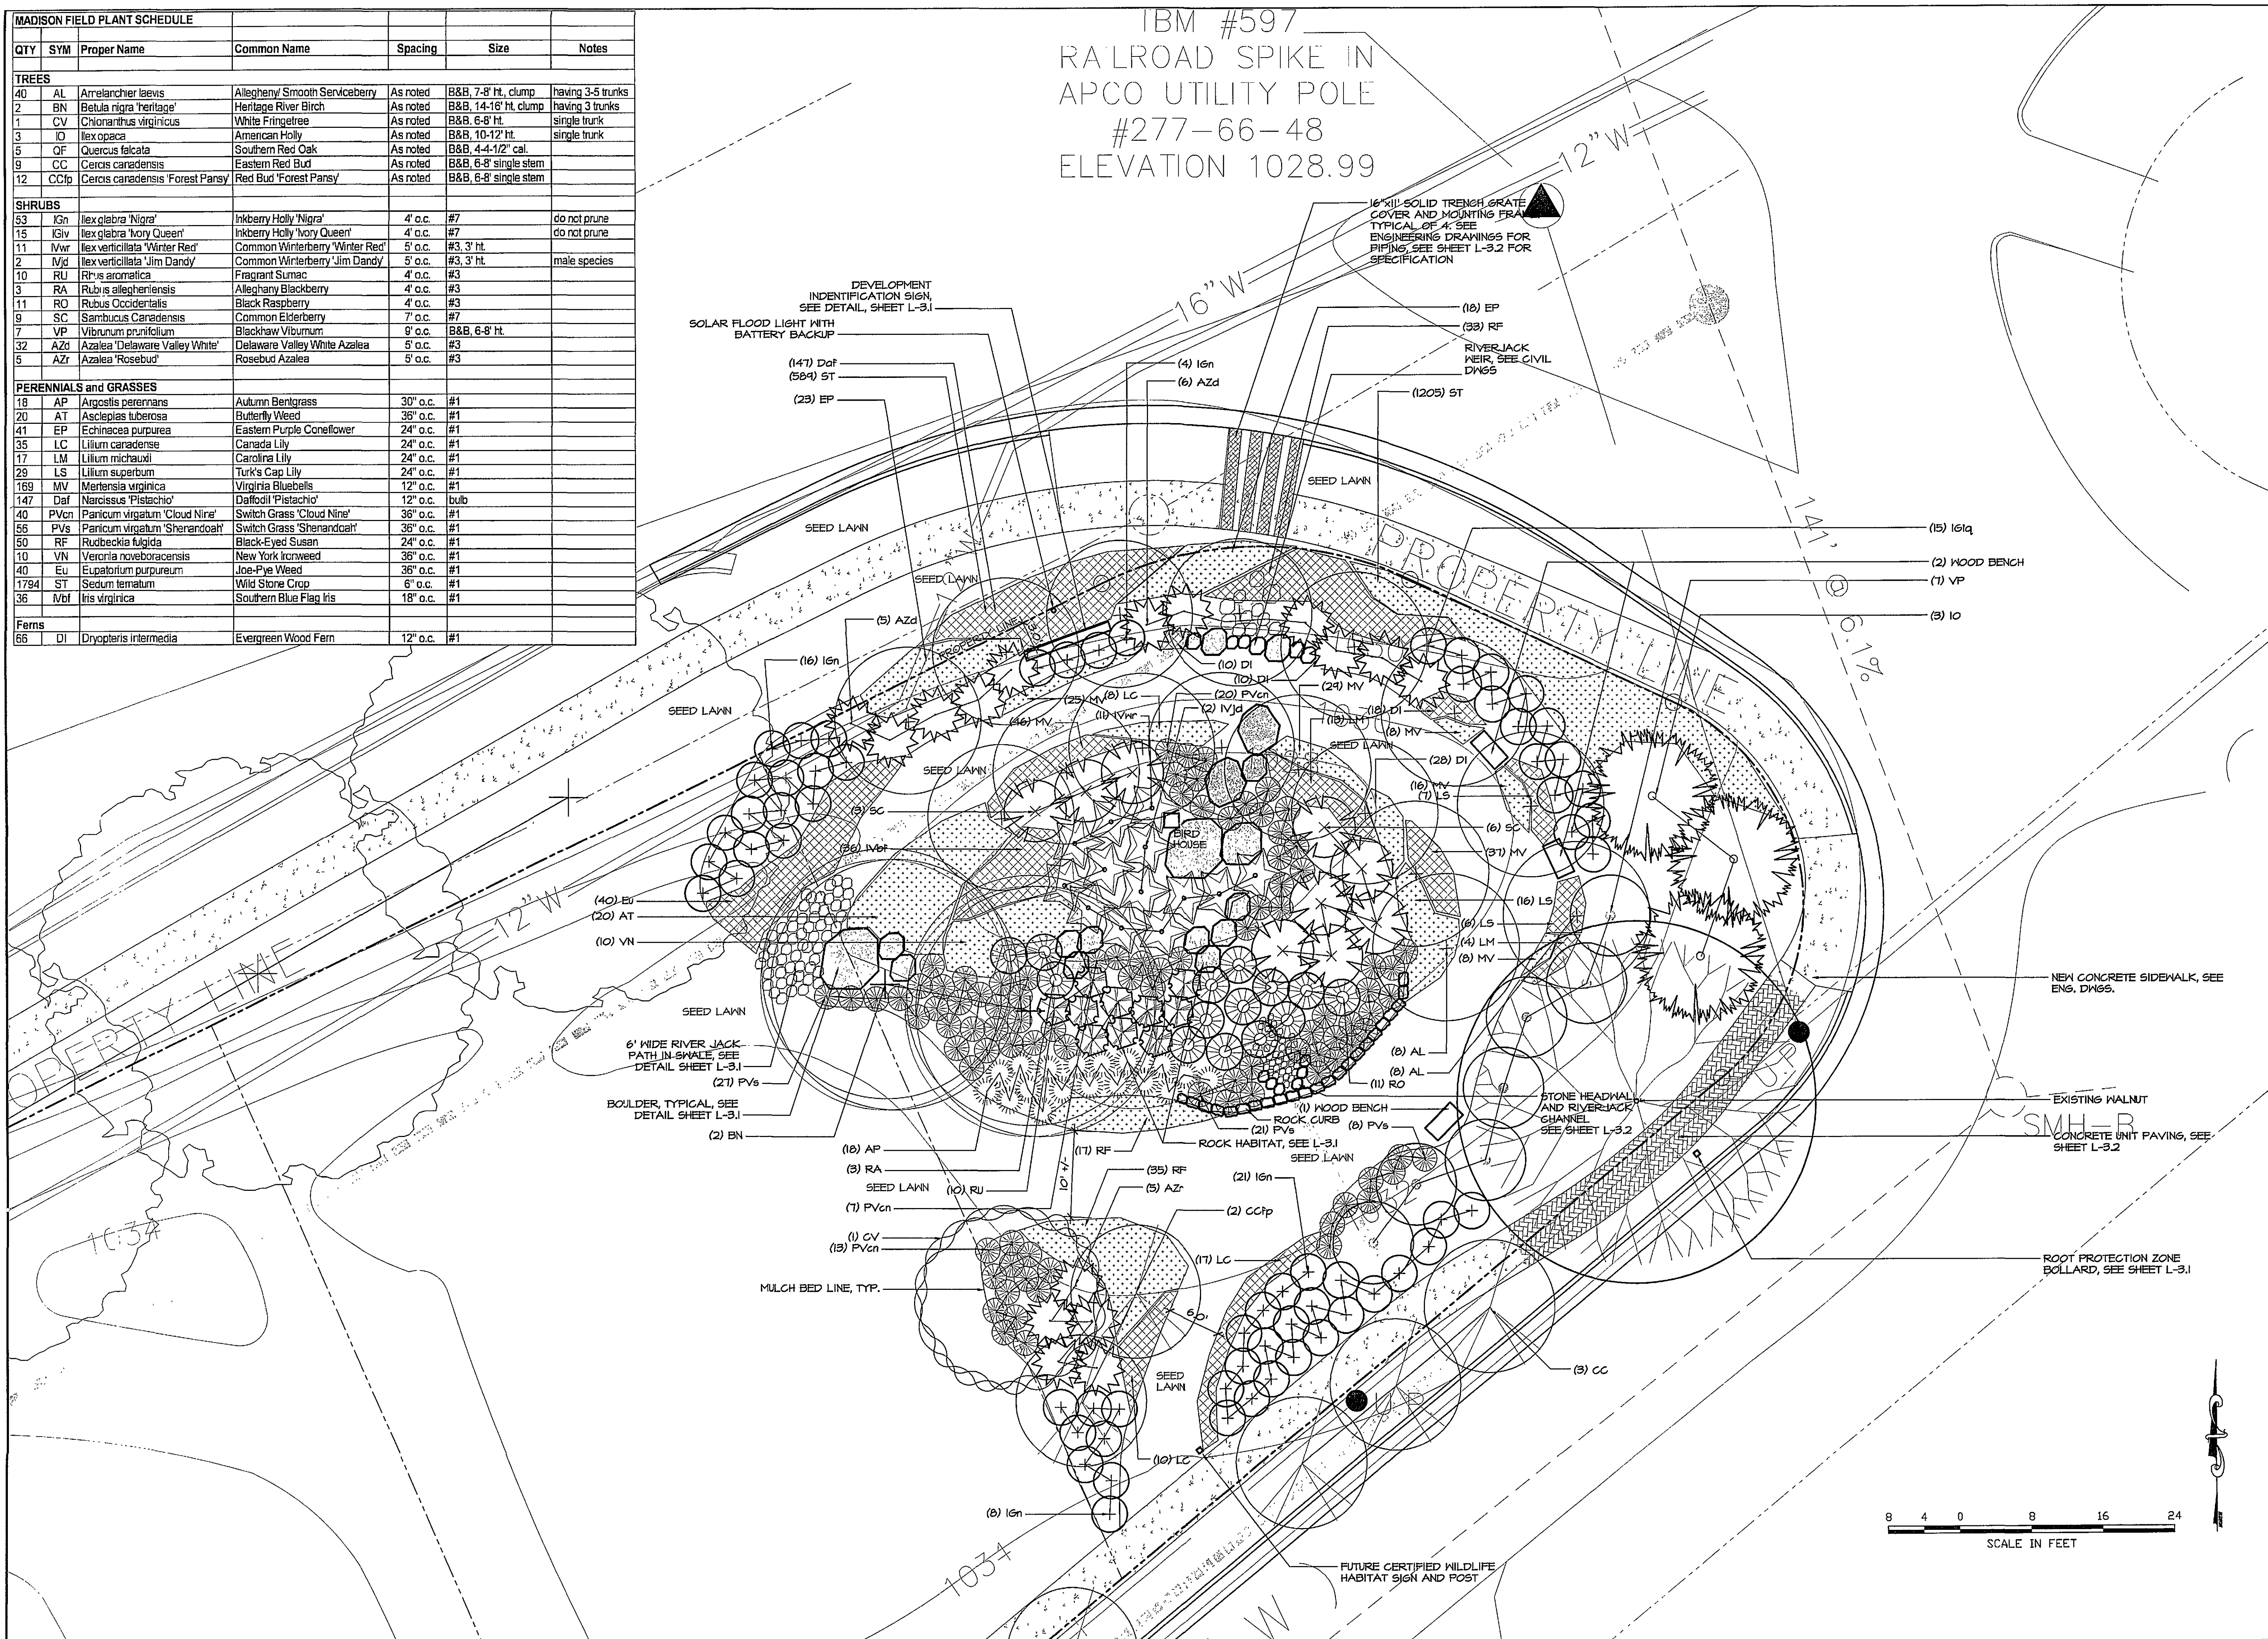



HILL STUDIO

Community Planning
Landscape Architecture
Architecture
Historic Preservation

120 W. Campbell Ave. SW
Roanoke, VA 24011

tel: 540-342-5263
fax: 540-345-5625

www.hillstudio.com

MADISON FIELD SUBDIVISION
GARDEN PLANTING PLAN
CITY OF ROANOKE, VIRGINIA



DAVID P. HILL
21 DEC. 2006
No. 259

Date: 12/21/06
Scale: 1/8"=1'-0"
Revisions: 2/14/07

Drawn By: GWH
Review By: CC
Project No. 0647.01

L-2.2