



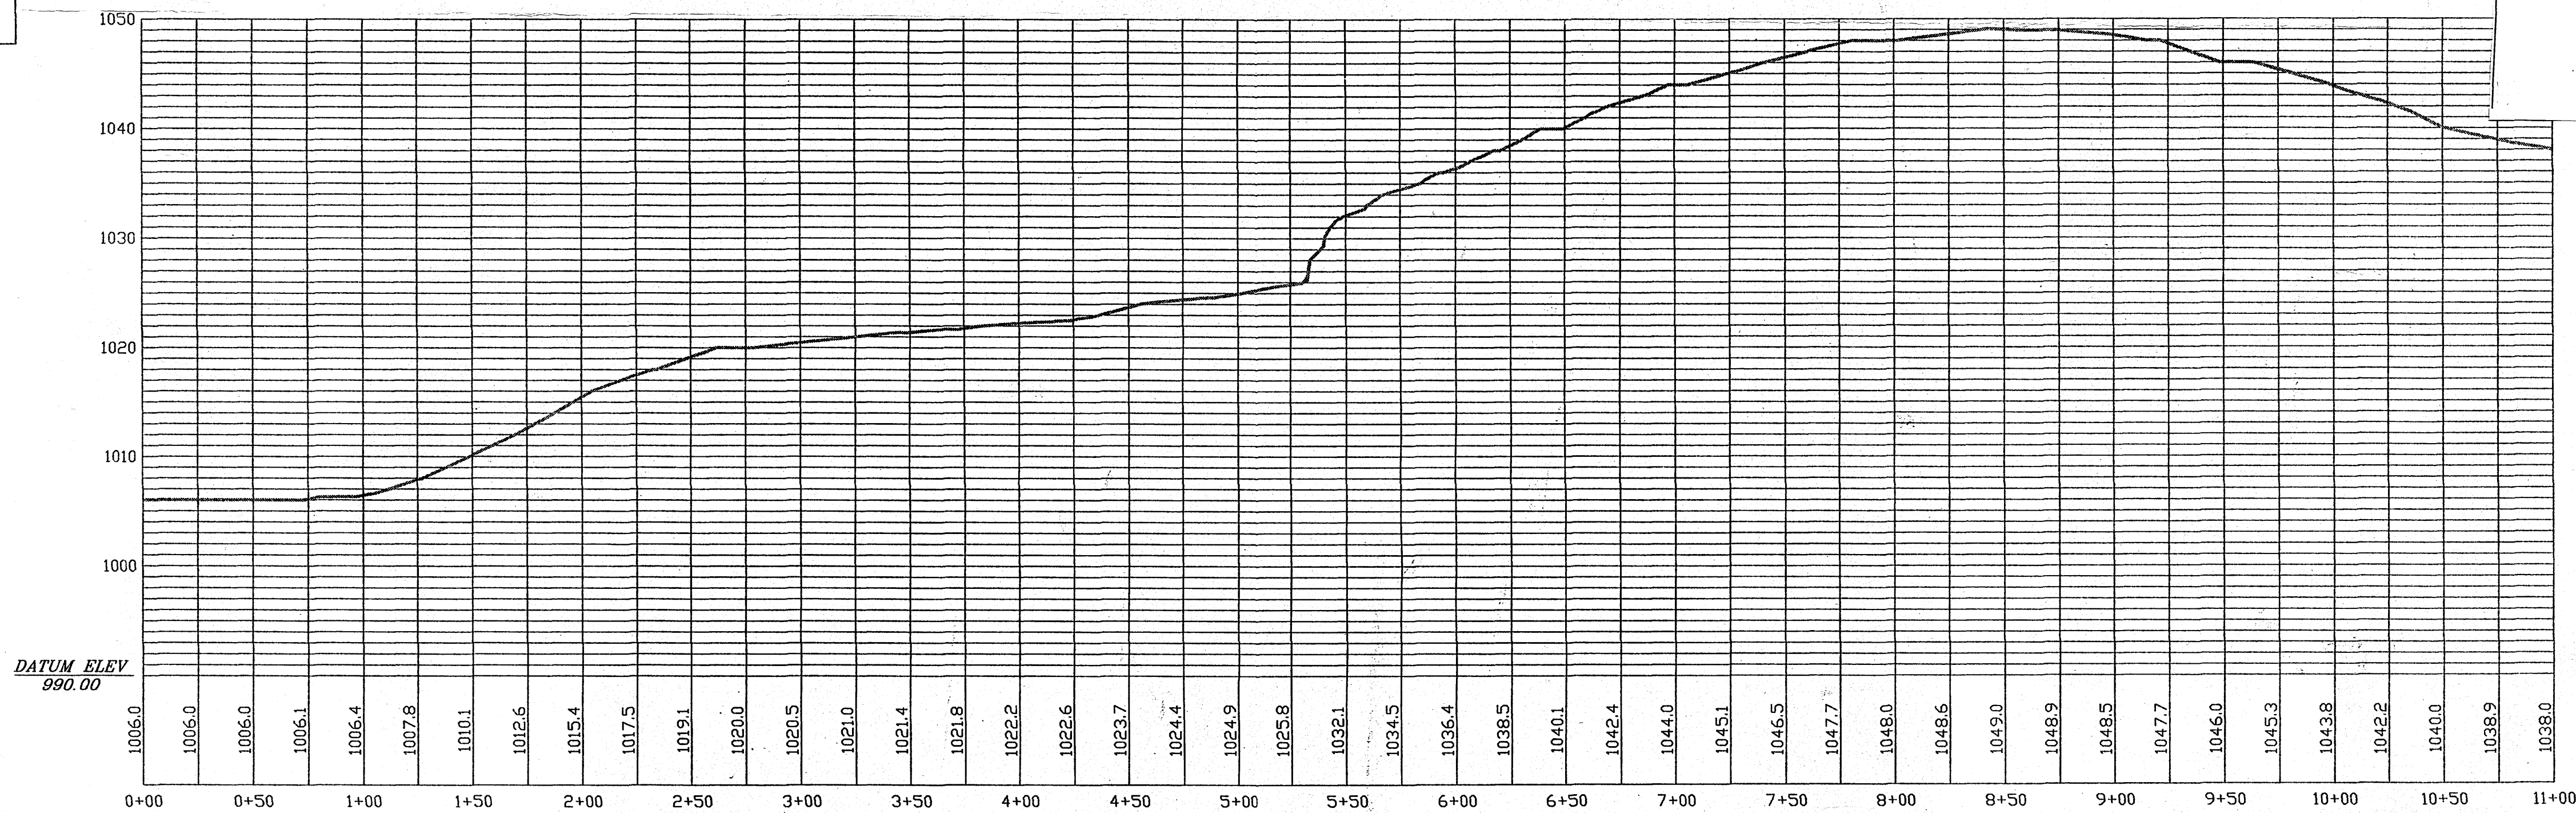

* Existing 2" Waterline Valve in Grandin Rd is cutoff.


9/19/05 7:30 AM
9/20/05 7:00 AM wet top of Grandin

LEGEND	
	EXISTING SANITARY SEWER
	EXISTING SANITARY SEWER MANHOLE
	PROPOSED SANITARY SEWER MANHOLE
	PROPOSED SANITARY SEWER EASEMENT
	PROPERTY LINE
	EXISTING FENCE LINE
	EXISTING WATER LINE
	PROPOSED WATER LINE

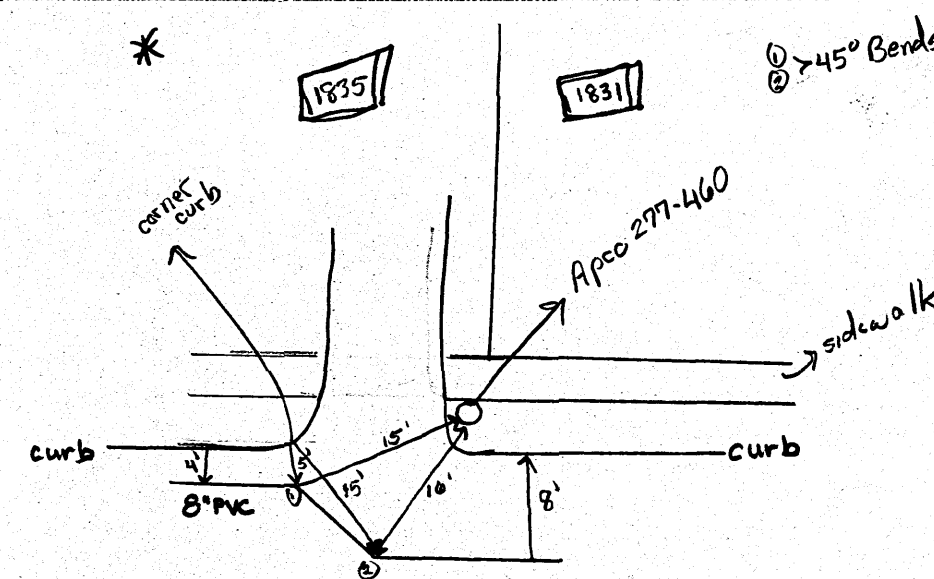

NOTES:


1. ALL WORK SHALL CONFORM TO WESTERN VIRGINIA WATER AUTHORITY DESIGN & CONSTRUCTION STANDARDS LATEST EDITION.

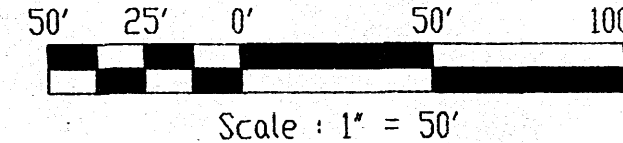

SCALE: HOR. 1 IN. = 50 FT.
VERT. 1 IN. = 10 FT.

ENGINEERING SERVICES

2012 SOUTH JEFFERSON STREET
ROANOKE, VIRGINIA 24014
PHONE: (540) 853-5641

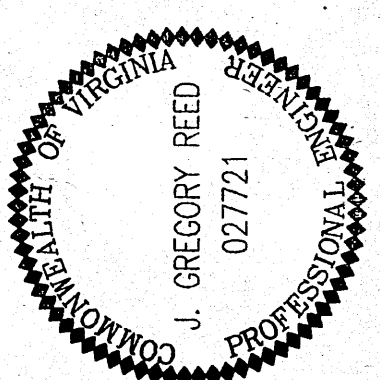

MAIDEN LANE, SW
WATER LINE REPLACEMENT

Designed By:	AJC
Drawn By:	AJC
Checked By:	JGR
Date:	08/30/05
Scale:	AS NOTED
Plan #:	
Sheet:	2 OF 4