


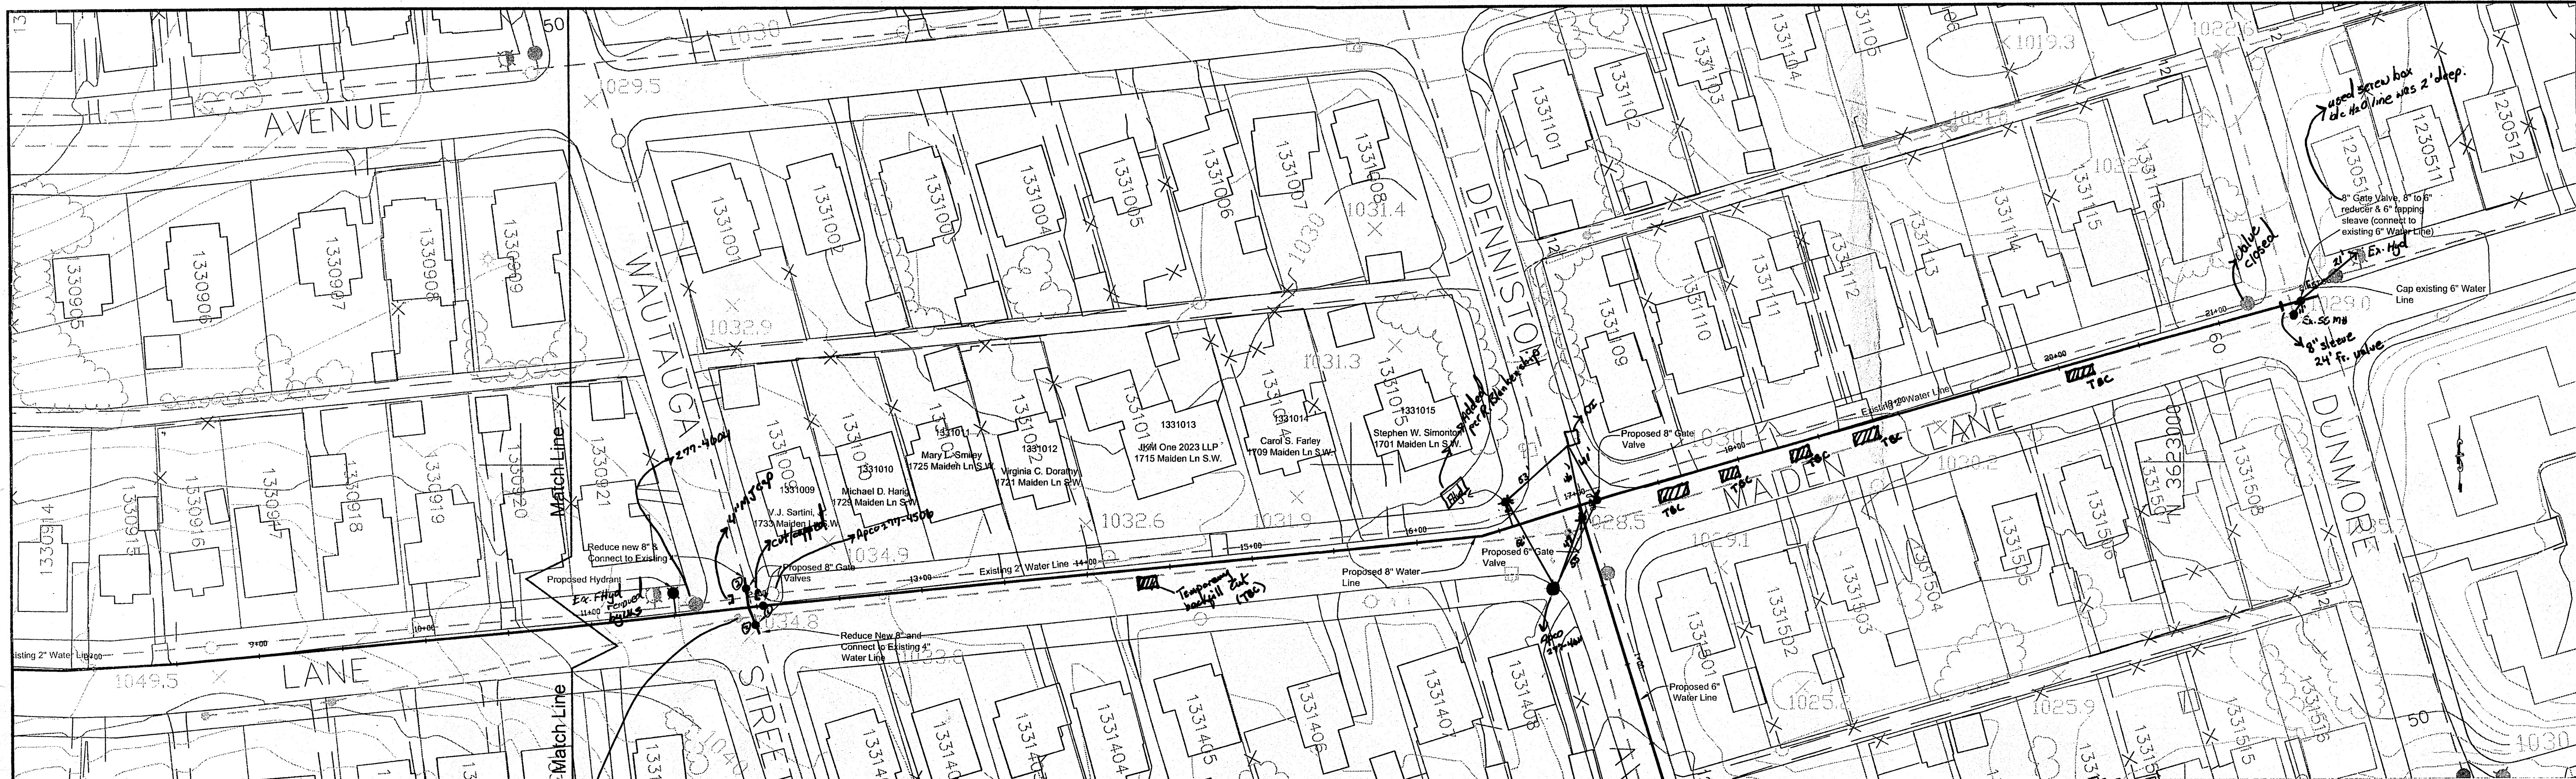

LEGEND



- EXISTING SANITARY SEWER
- EXISTING SANITARY SEWER MANHOLE
- PROPOSED SANITARY SEWER MANHOLE
- PROPOSED SANITARY SEWER EASEMENT
- PROPERTY LINE
- EXISTING FENCELINE
- EXISTING WATER LINE
- PROPOSED WATER LINE

① 8" G/W, 14' from Apco 277-4506
39' " " " 277-4604

② 8" G/W, 19' from Apco 277-4506
33' " " " 277-4604


③ 8" G/W, 17' from Apco 277-4506
33' " " " 277-4604

* see attached 8x11's

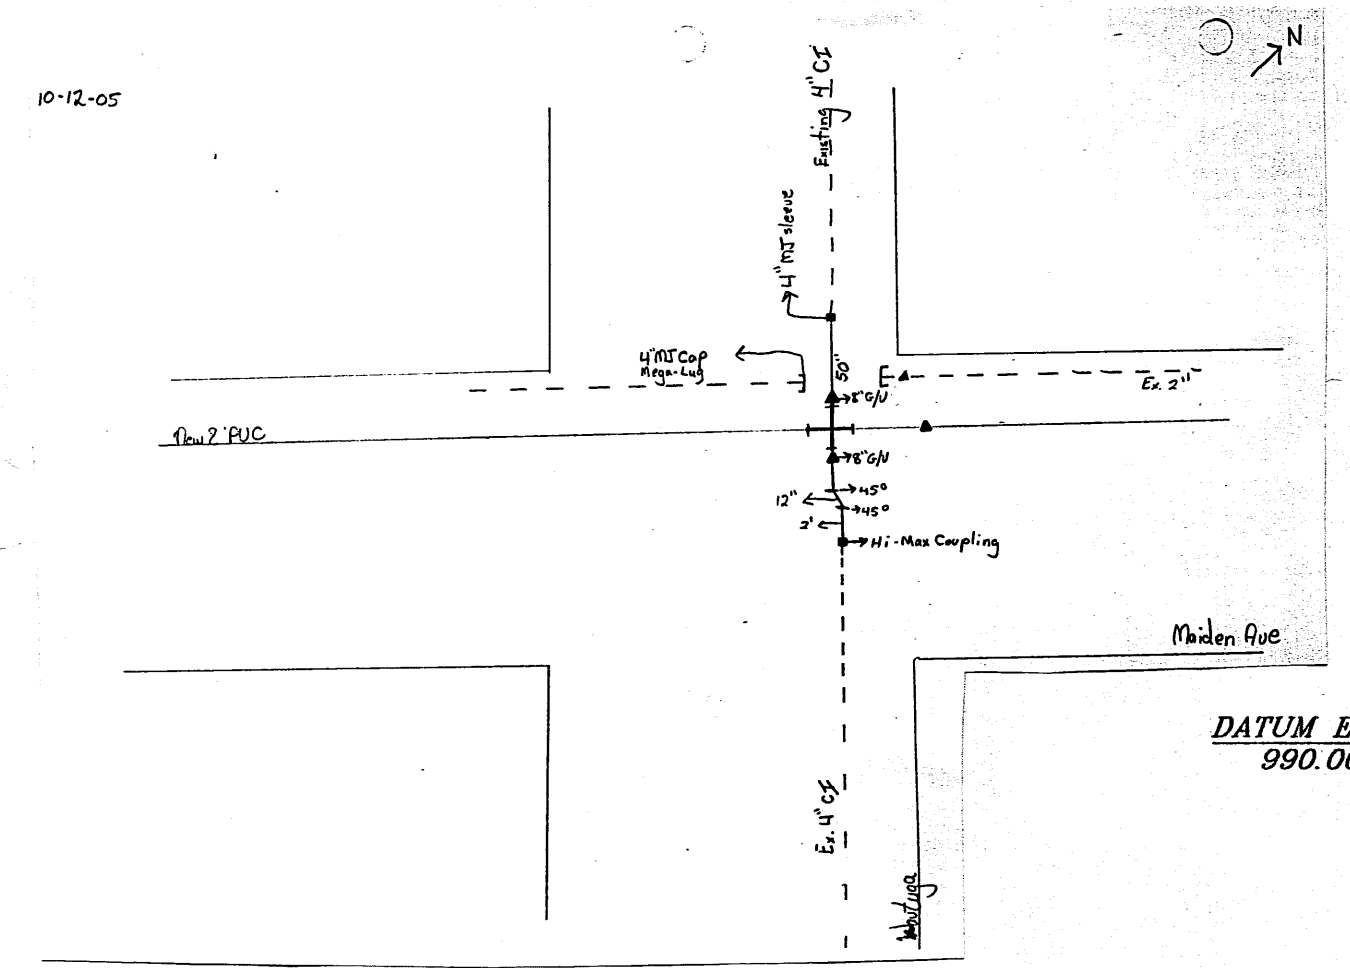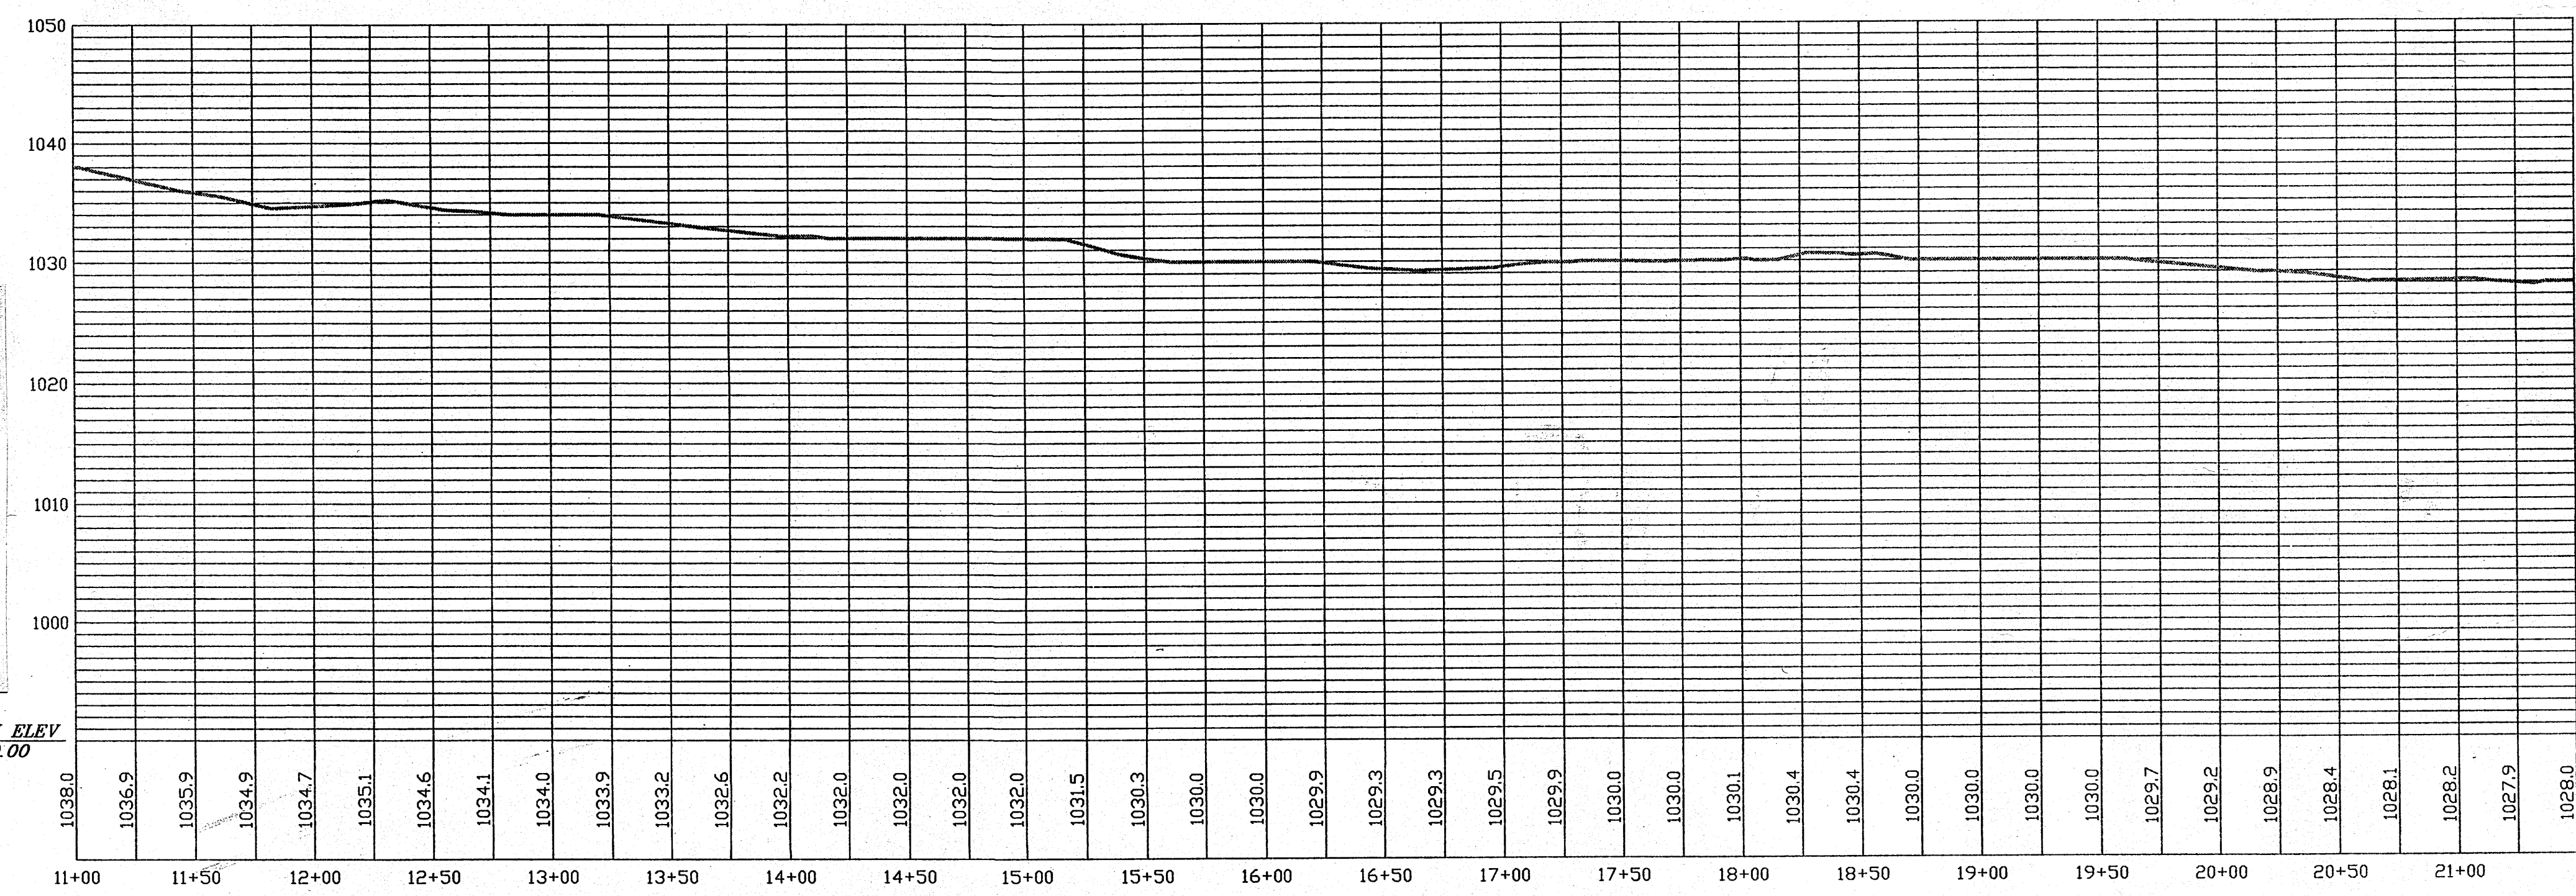

NOTES:


1. ALL WORK SHALL CONFORM TO WESTERN VIRGINIA WATER AUTHORITY DESIGN & CONSTRUCTION STANDARDS LATEST EDITION.

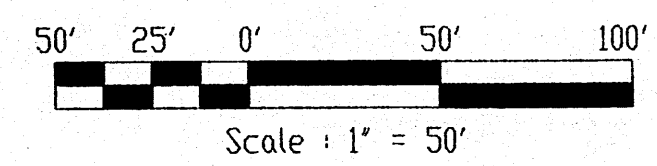

SCALE: HOR. 1 IN. = 50 FT.
VERT. 1 IN. = 10 FT.

ENGINEERING SERVICES

2012 SOUTH JEFFERSON STREET
ROANOK, VIRGINIA 24014
PHONE: (540) 853-5641

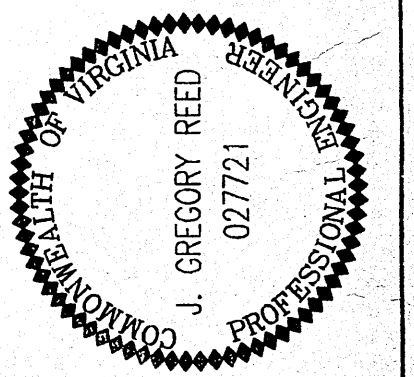

**MAIDEN LANE, SW
WATER LINE REPLACEMENT**

Designed By:	AJC
Drawn By:	AJC
Checked By:	JGR
Date:	08/30/05
Scale:	AS NOTED
Plan #:	
Sheet:	3 OF 4