
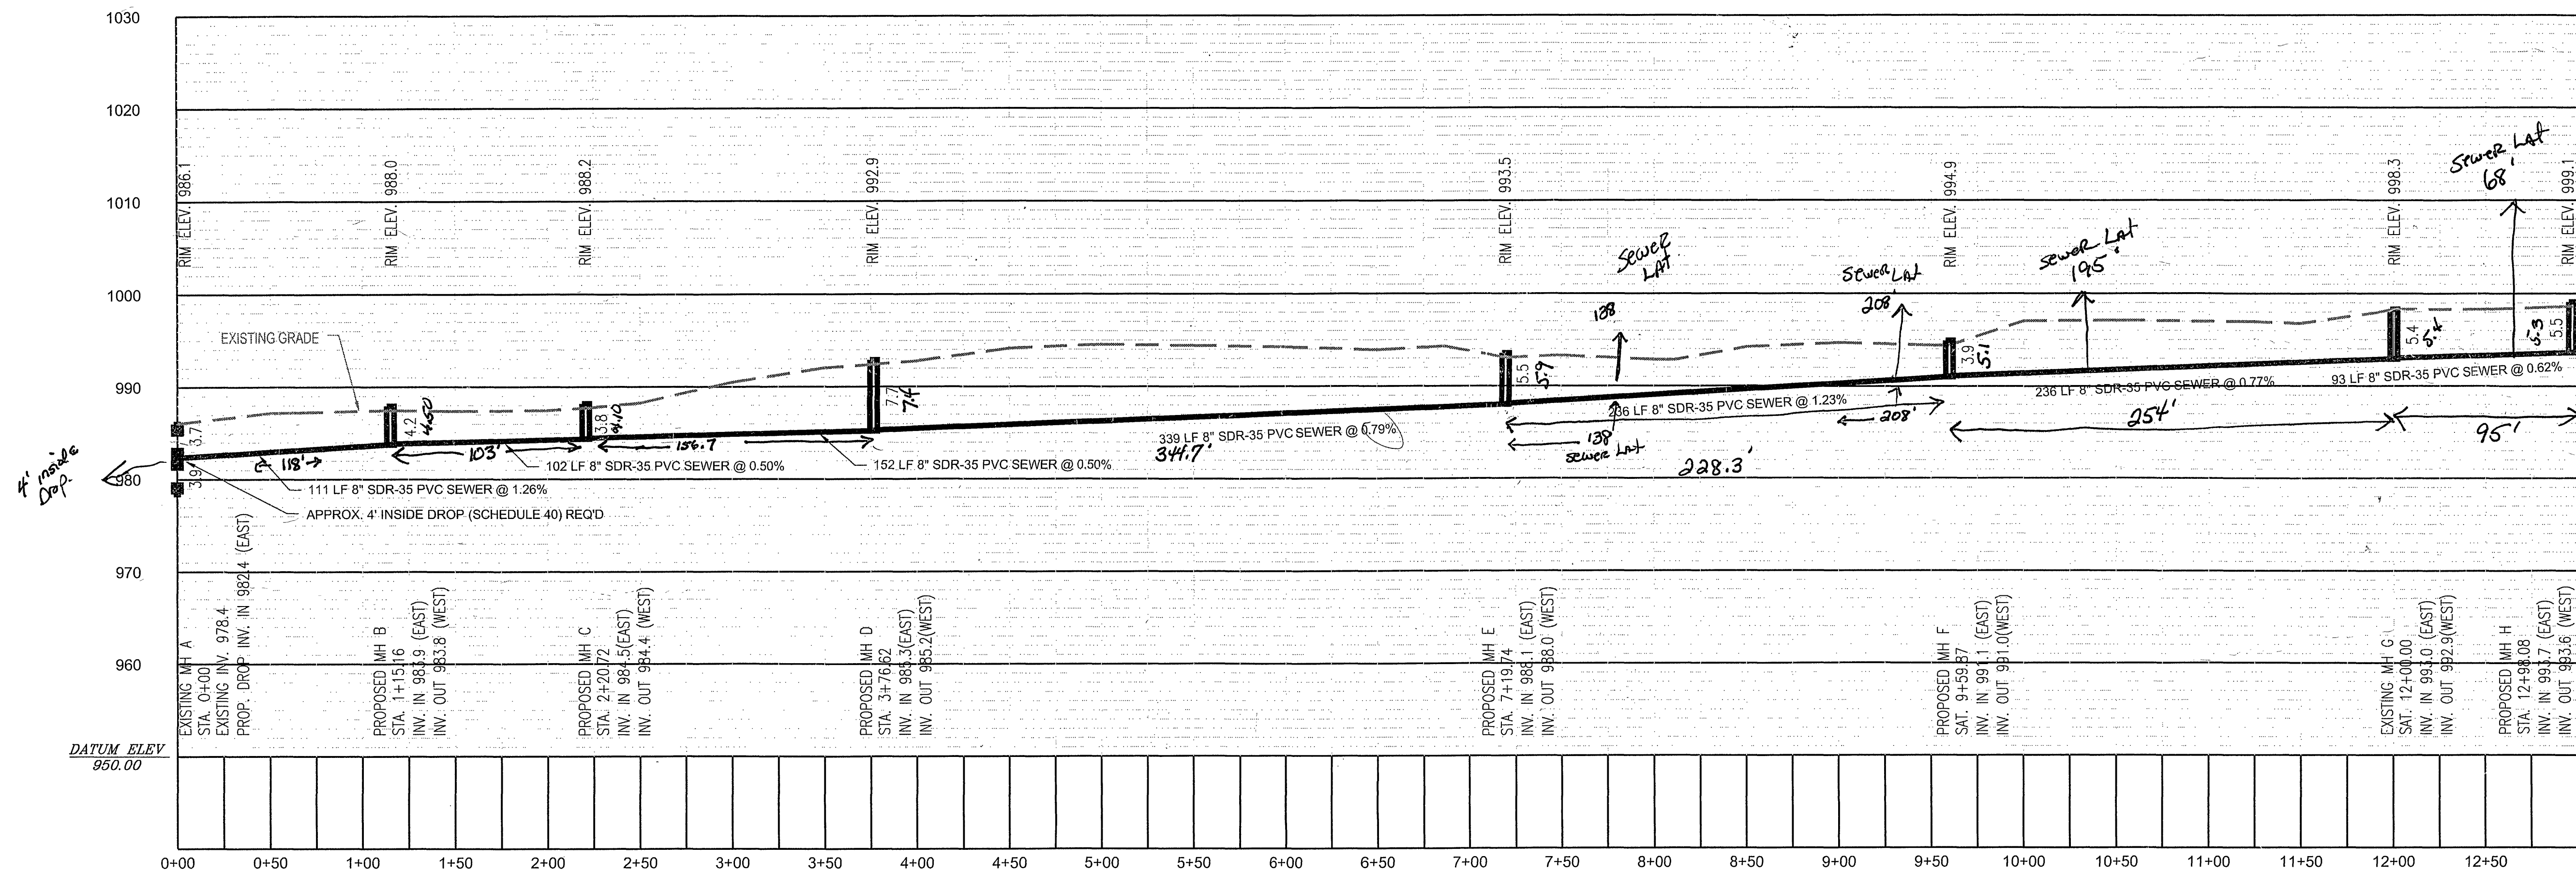


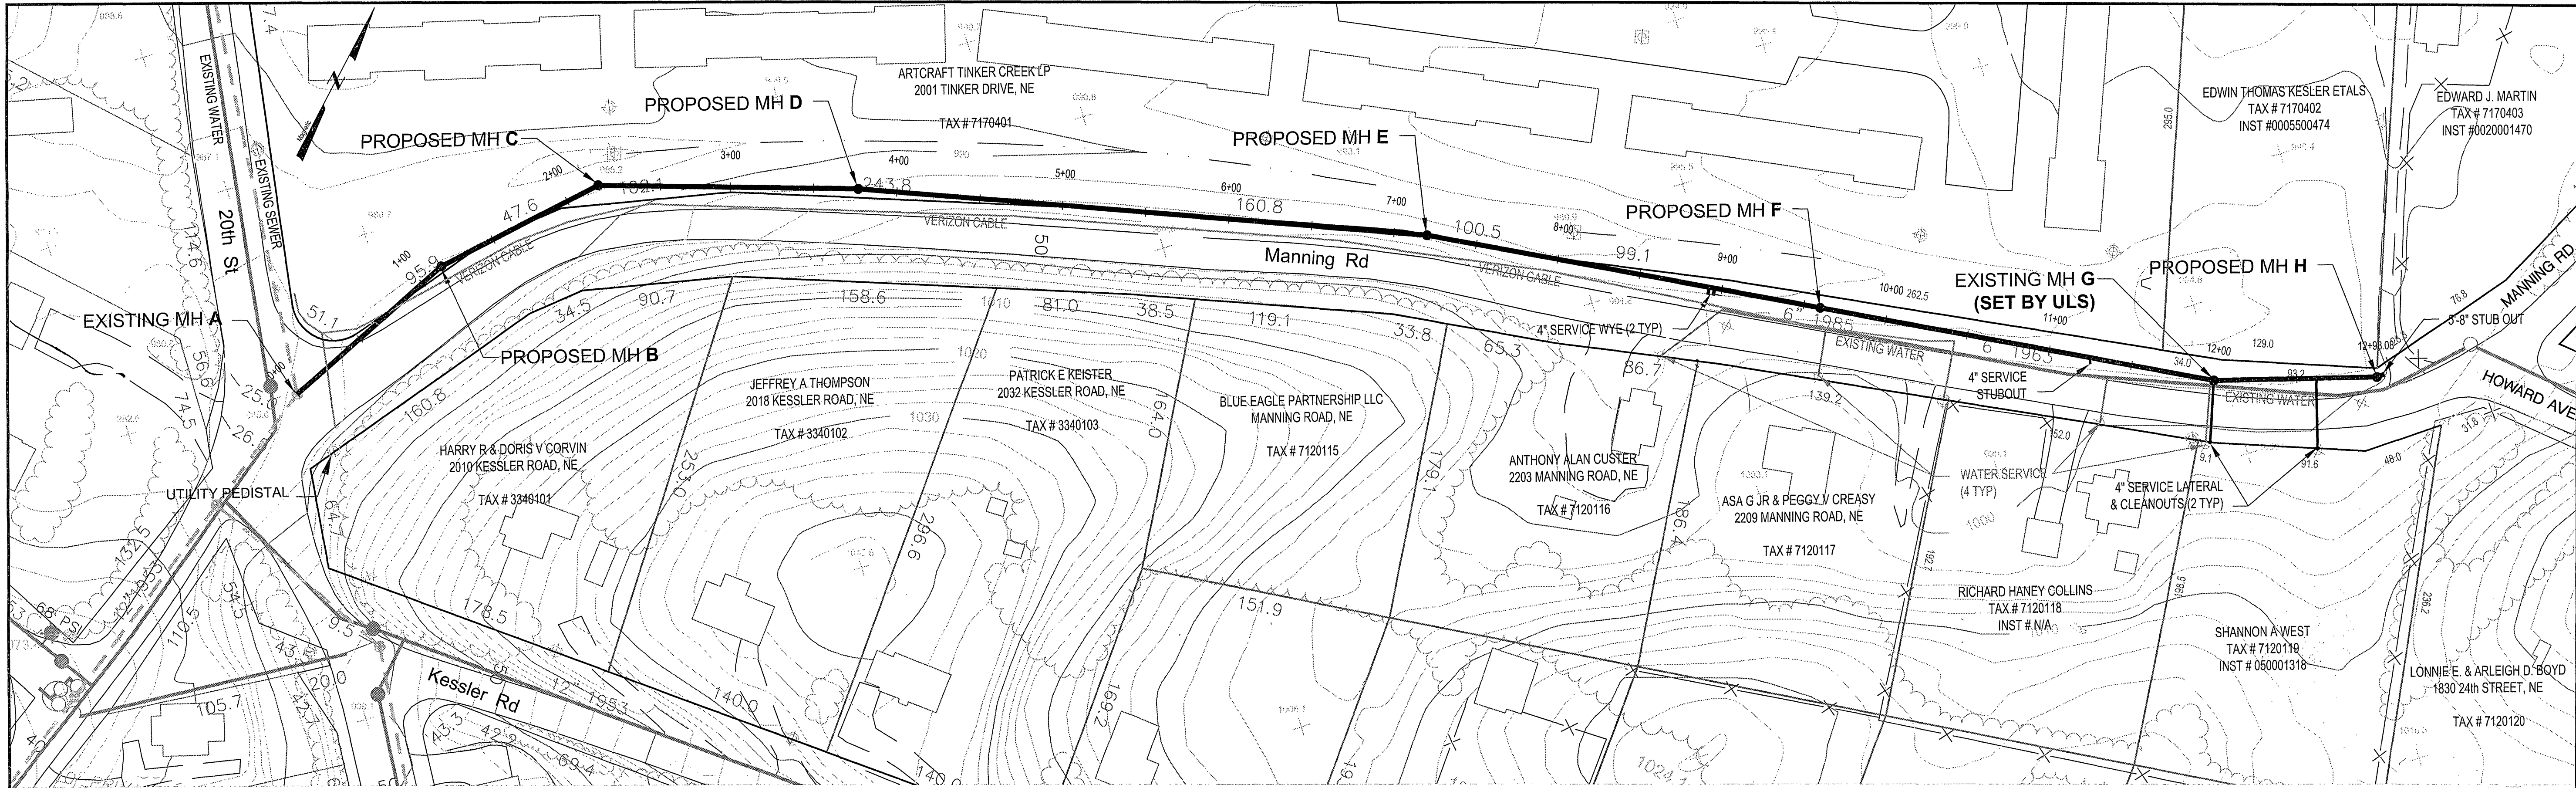


LEGEND

- EXISTING SANITARY SEWER
- PROPOSED SANITARY SEWER
- EXISTING SANITARY SEWER MANHOLE
- PROPOSED SANITARY SEWER MANHOLE
- PROPOSED SANITARY SEWER EASEMENT
- PROPERTY LINE
- EXISTING FENCELINE

NOTES:


1. ALL WORK SHALL CONFORM TO WESTERN VIRGINIA WATER AUTHORITY DESIGN & CONSTRUCTION STANDARDS LATEST EDITION.

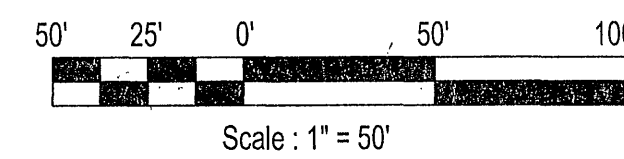

SCALE: HOR. 1 IN. = 50 FT.
VERT. 1 IN. = 10 FT.

ENGINEERING SERVICES

2012 SOUTH JEFFERSON STREET
ROANOKE, VIRGINIA 24014
PHONE: (540) 853-5641

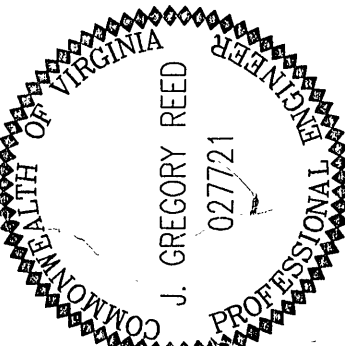

2200 BLOCK MANNING ROAD, NE
PROPOSED SEWER EXTENSION

Designed By	JAD
Drawn By	JAD
Checked By	JGR
Date	07/06/05
Scale	AS NOTED
Plan #:	
Sheet:	1 OF 1