


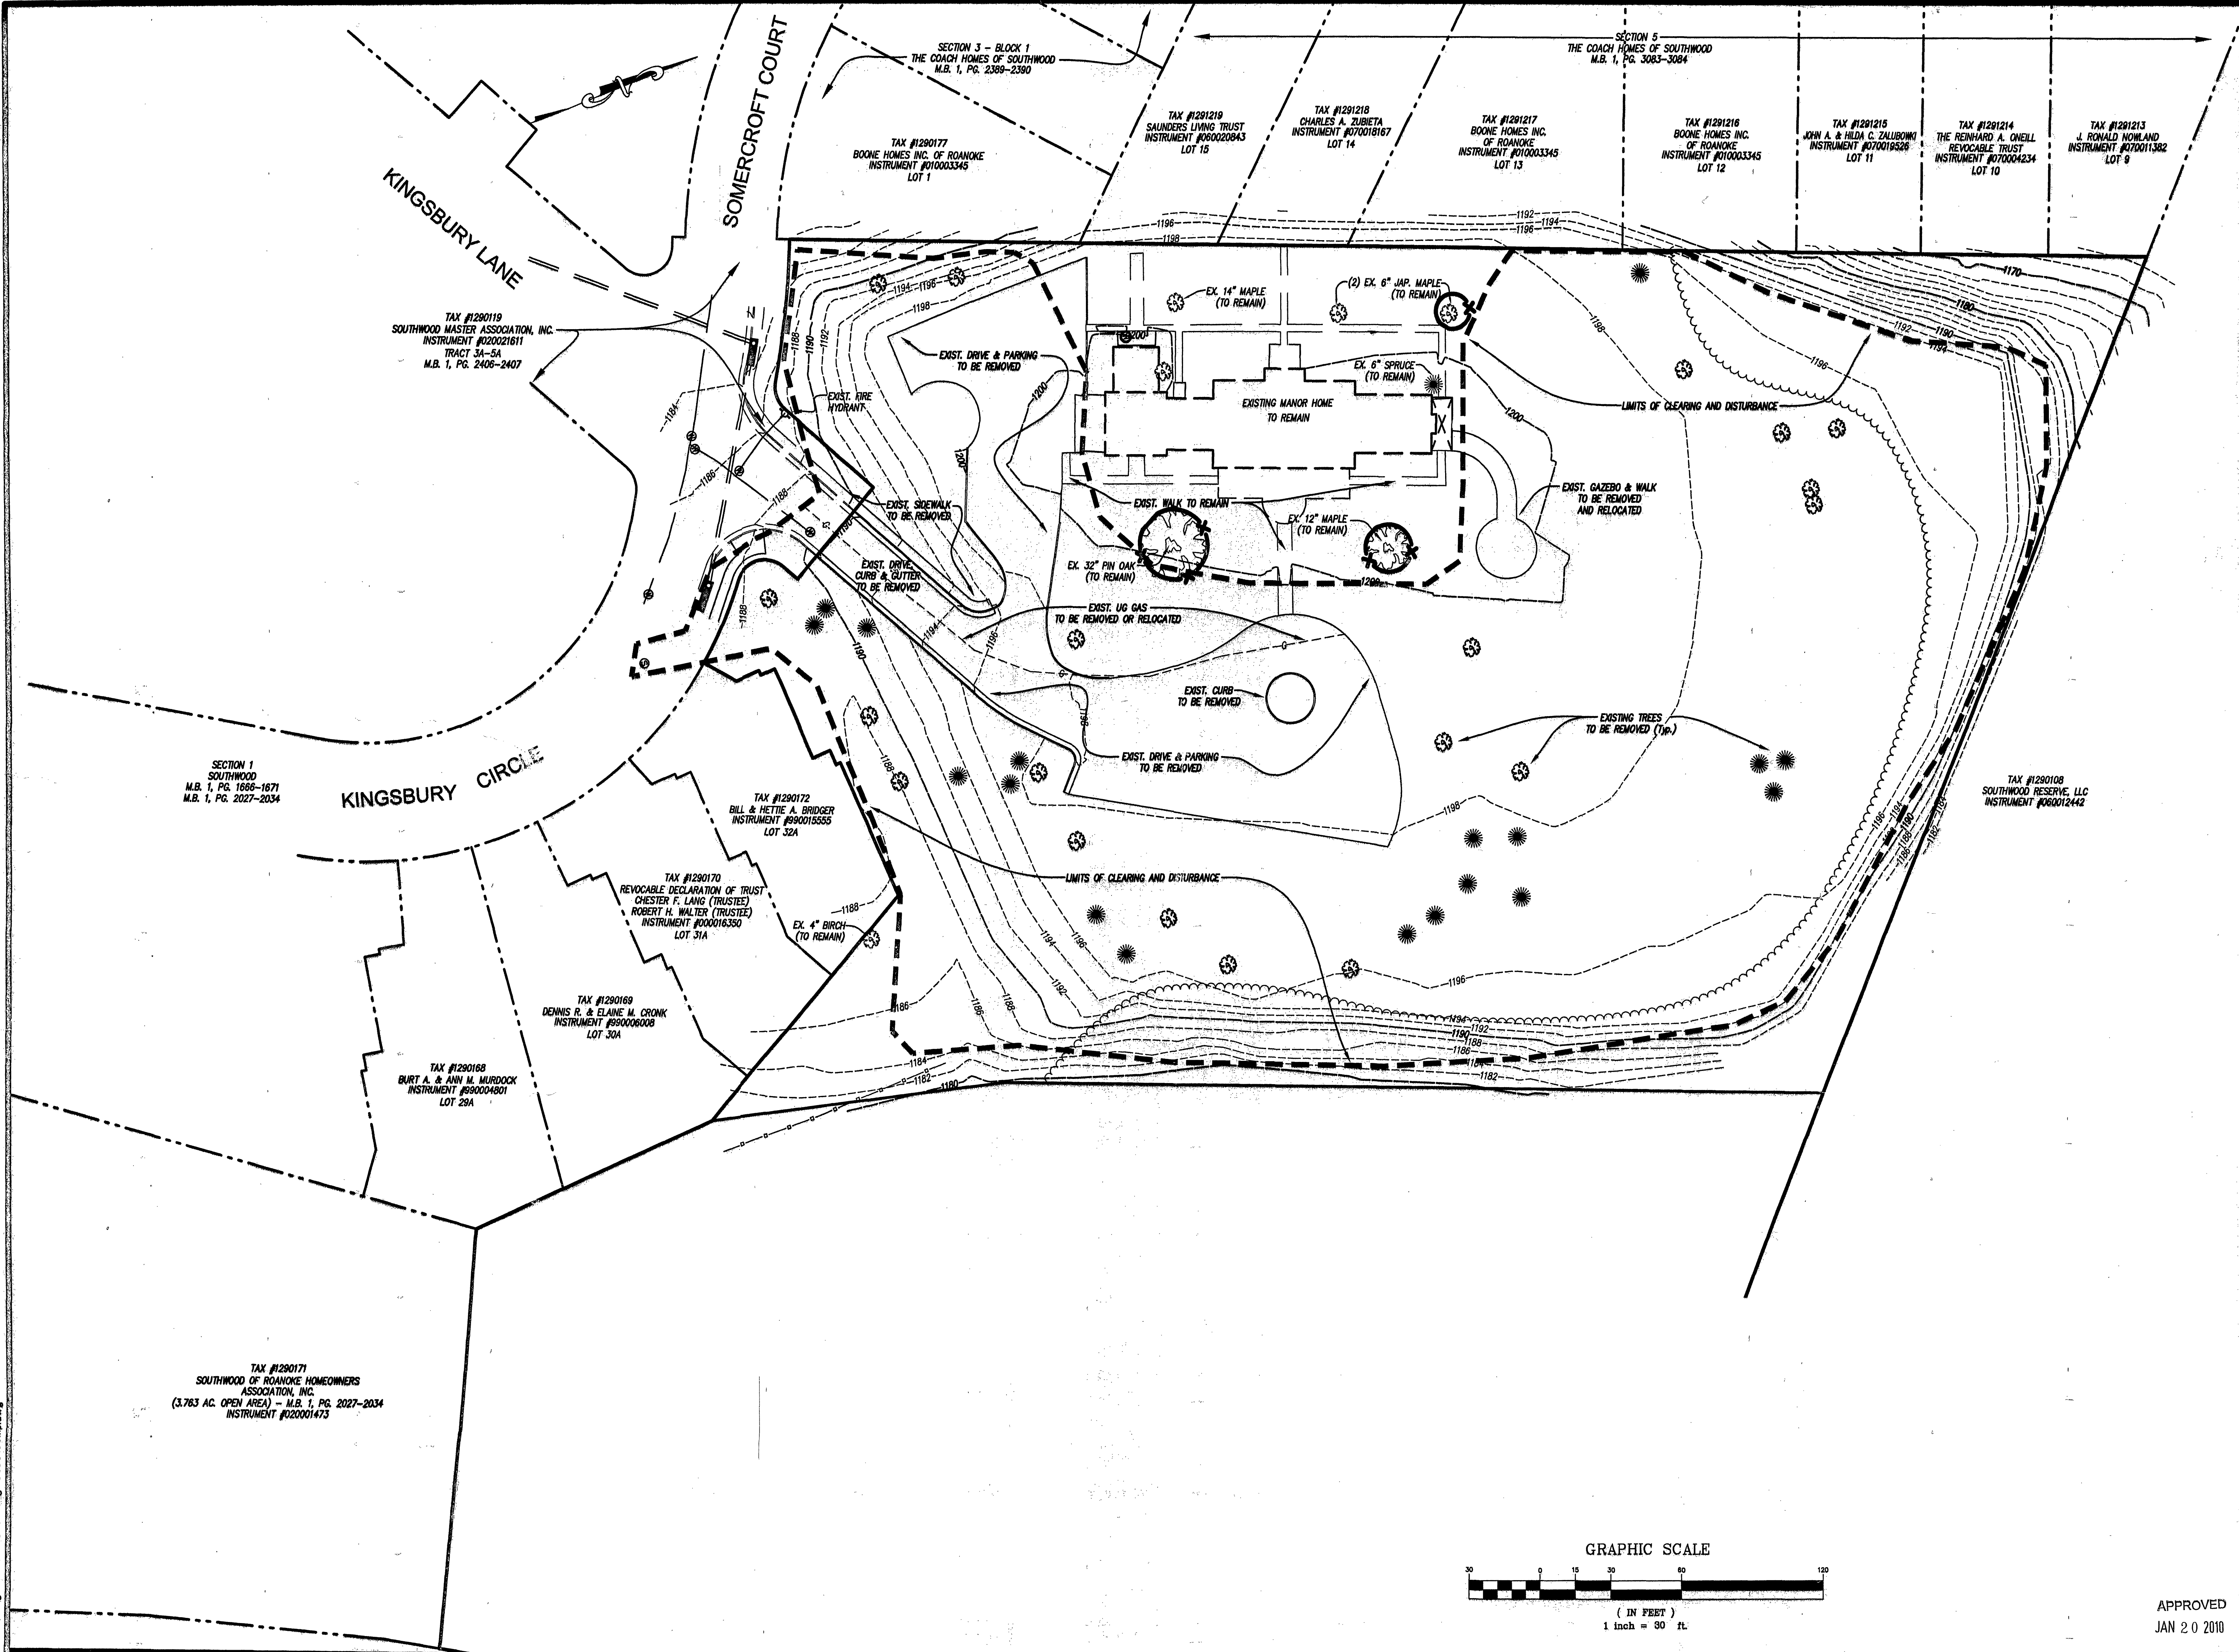

LUMSDEN ASSOCIATES P.C.
ENGINEERS-SURVEYORS-PLANNERS
ROANOKE, VIRGINIA

LA

4664 BRAMBLETON AVENUE
P.O. BOX 20669
ROANOKE, VIRGINIA 24018

PHONE: (540) 774-4411
FAX: (540) 772-9445
E-MAIL: MAIL@LUMSDENPC.COM

COMMONWEALTH OF VIRGINIA
B. LEE
HENDERSON JR.
No. 17591
PROFESSIONAL ENGINEER

DEMOLITION PLAN

**THE MANOR HOMES
OF SOUTHWOOD**
PREPARED FOR
R. WILLIAM REID BUILDER, INC.
SITUATED IN
THE CITY OF ROANOKE, VIRGINIA

NO.	DATE	DESCRIPTION
1		
2		
3		
4		
5		

DATE: November 19, 2009
SCALE: 1" = 30'
COMMISSION NO: 08-231
SHEET 3 OF 13

APPROVED
JAN 20 2010