

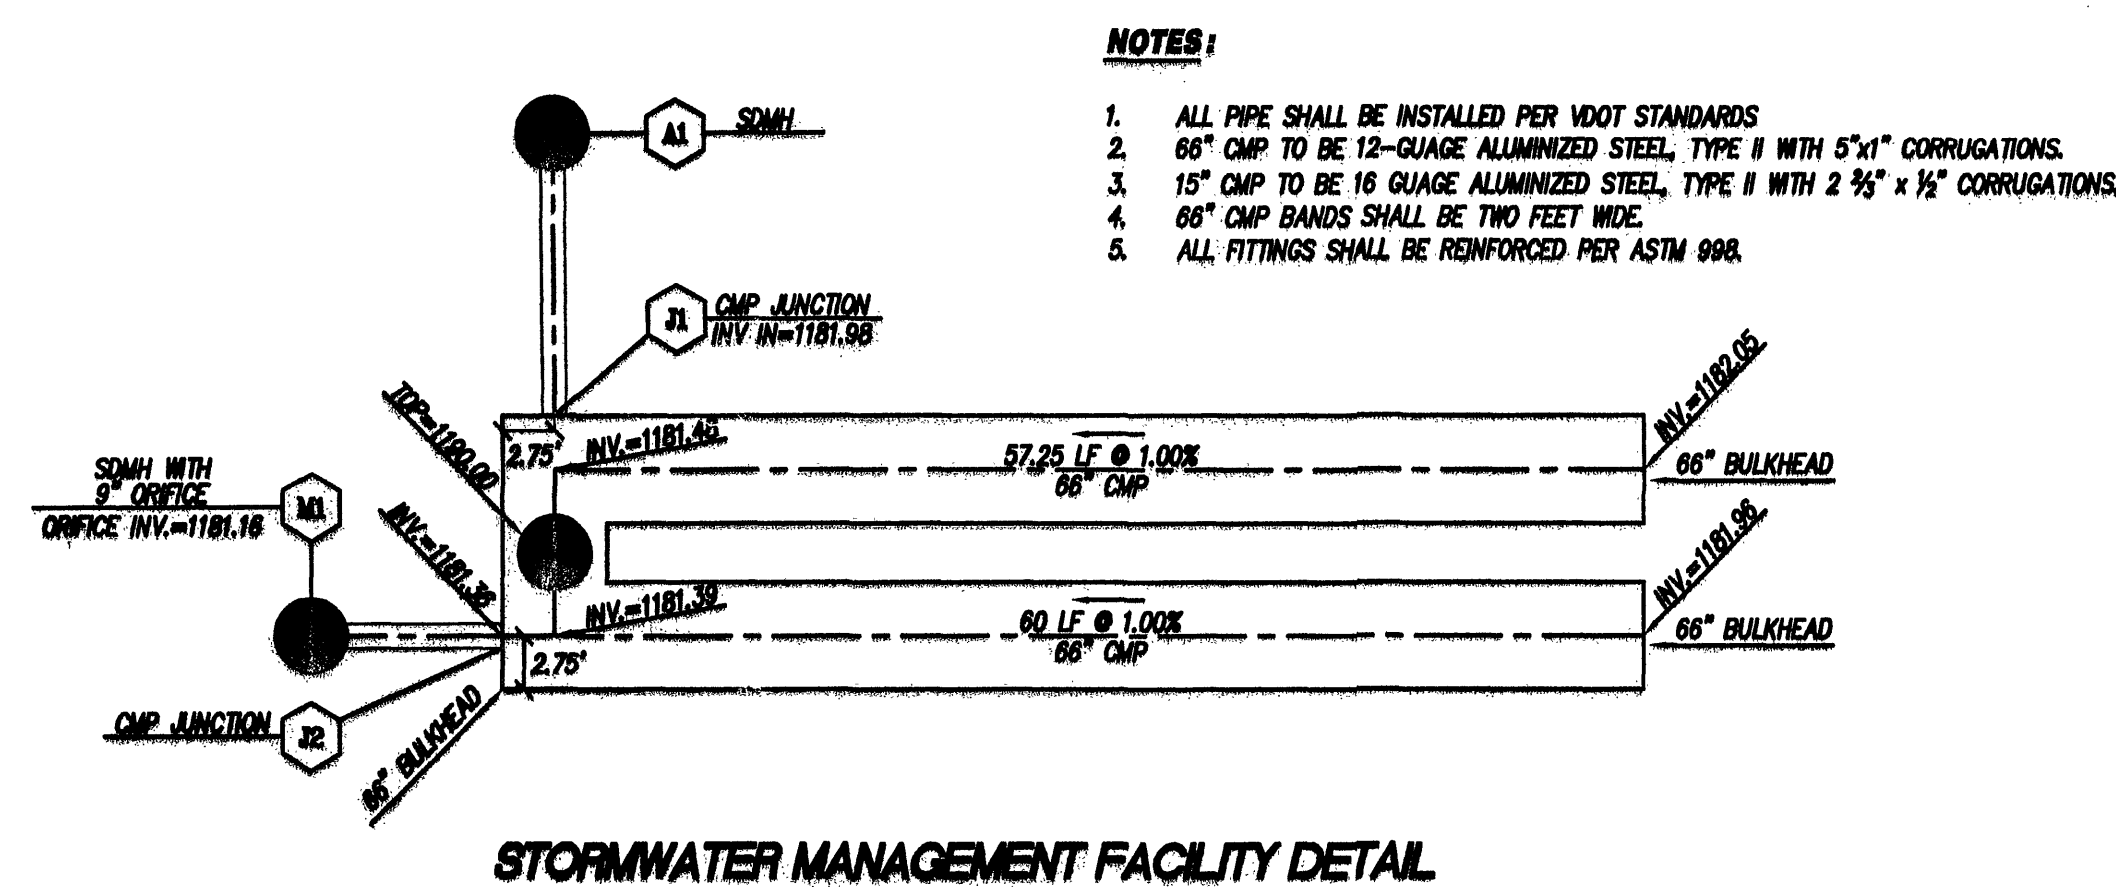


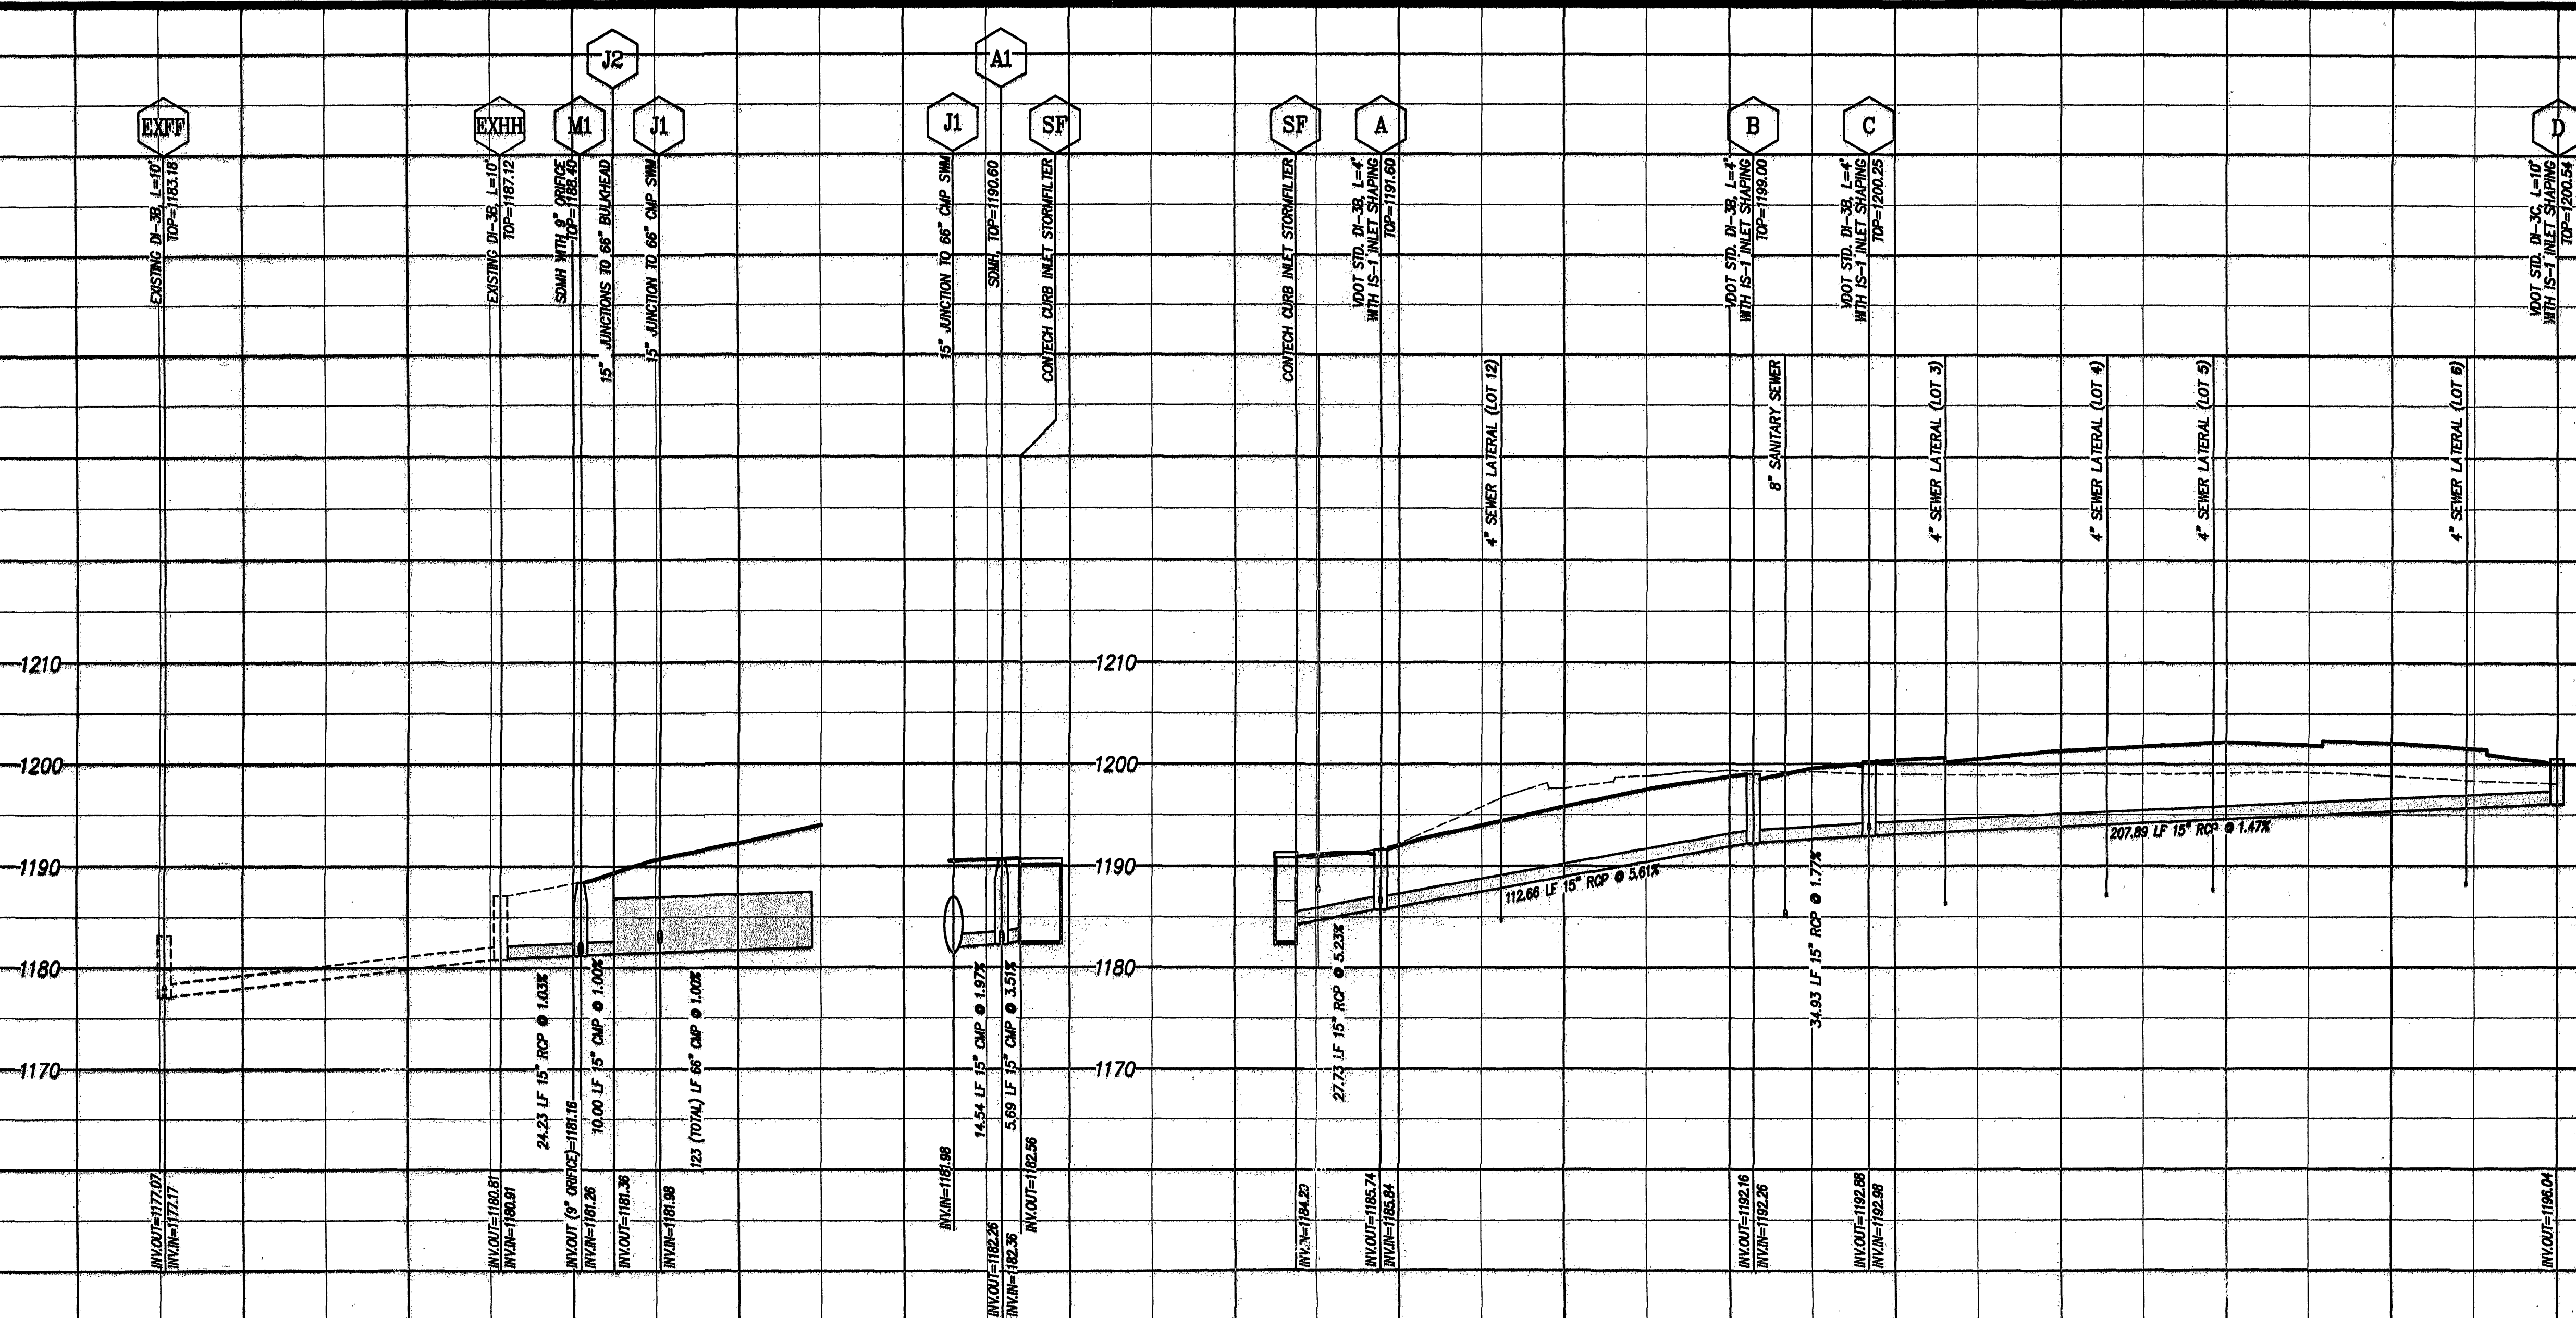


STORMWATER MANAGEMENT FACILITY DETAIL

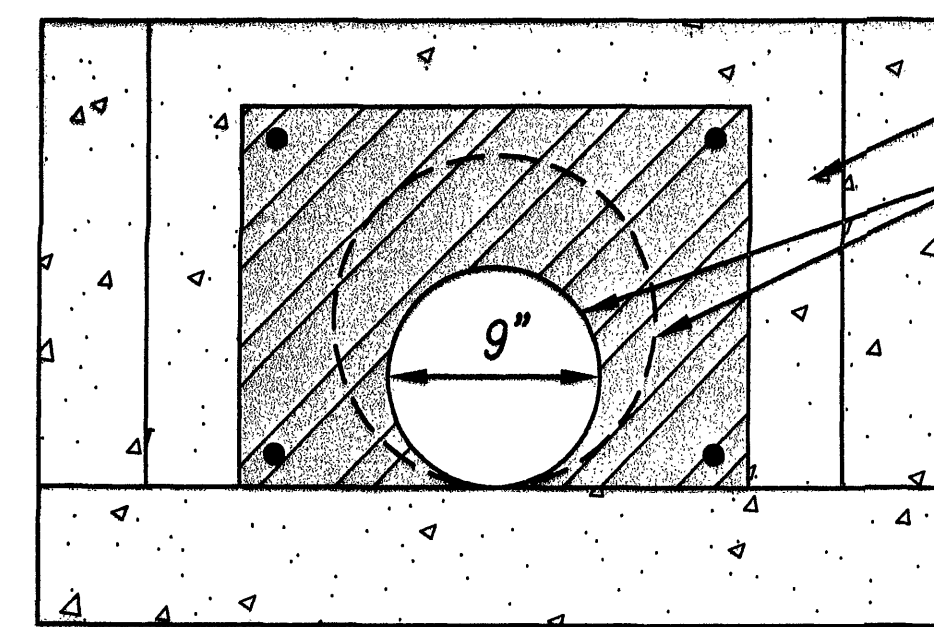

SDMH 'M1' WITH RESTRICTOR PLATE

NO SCALE

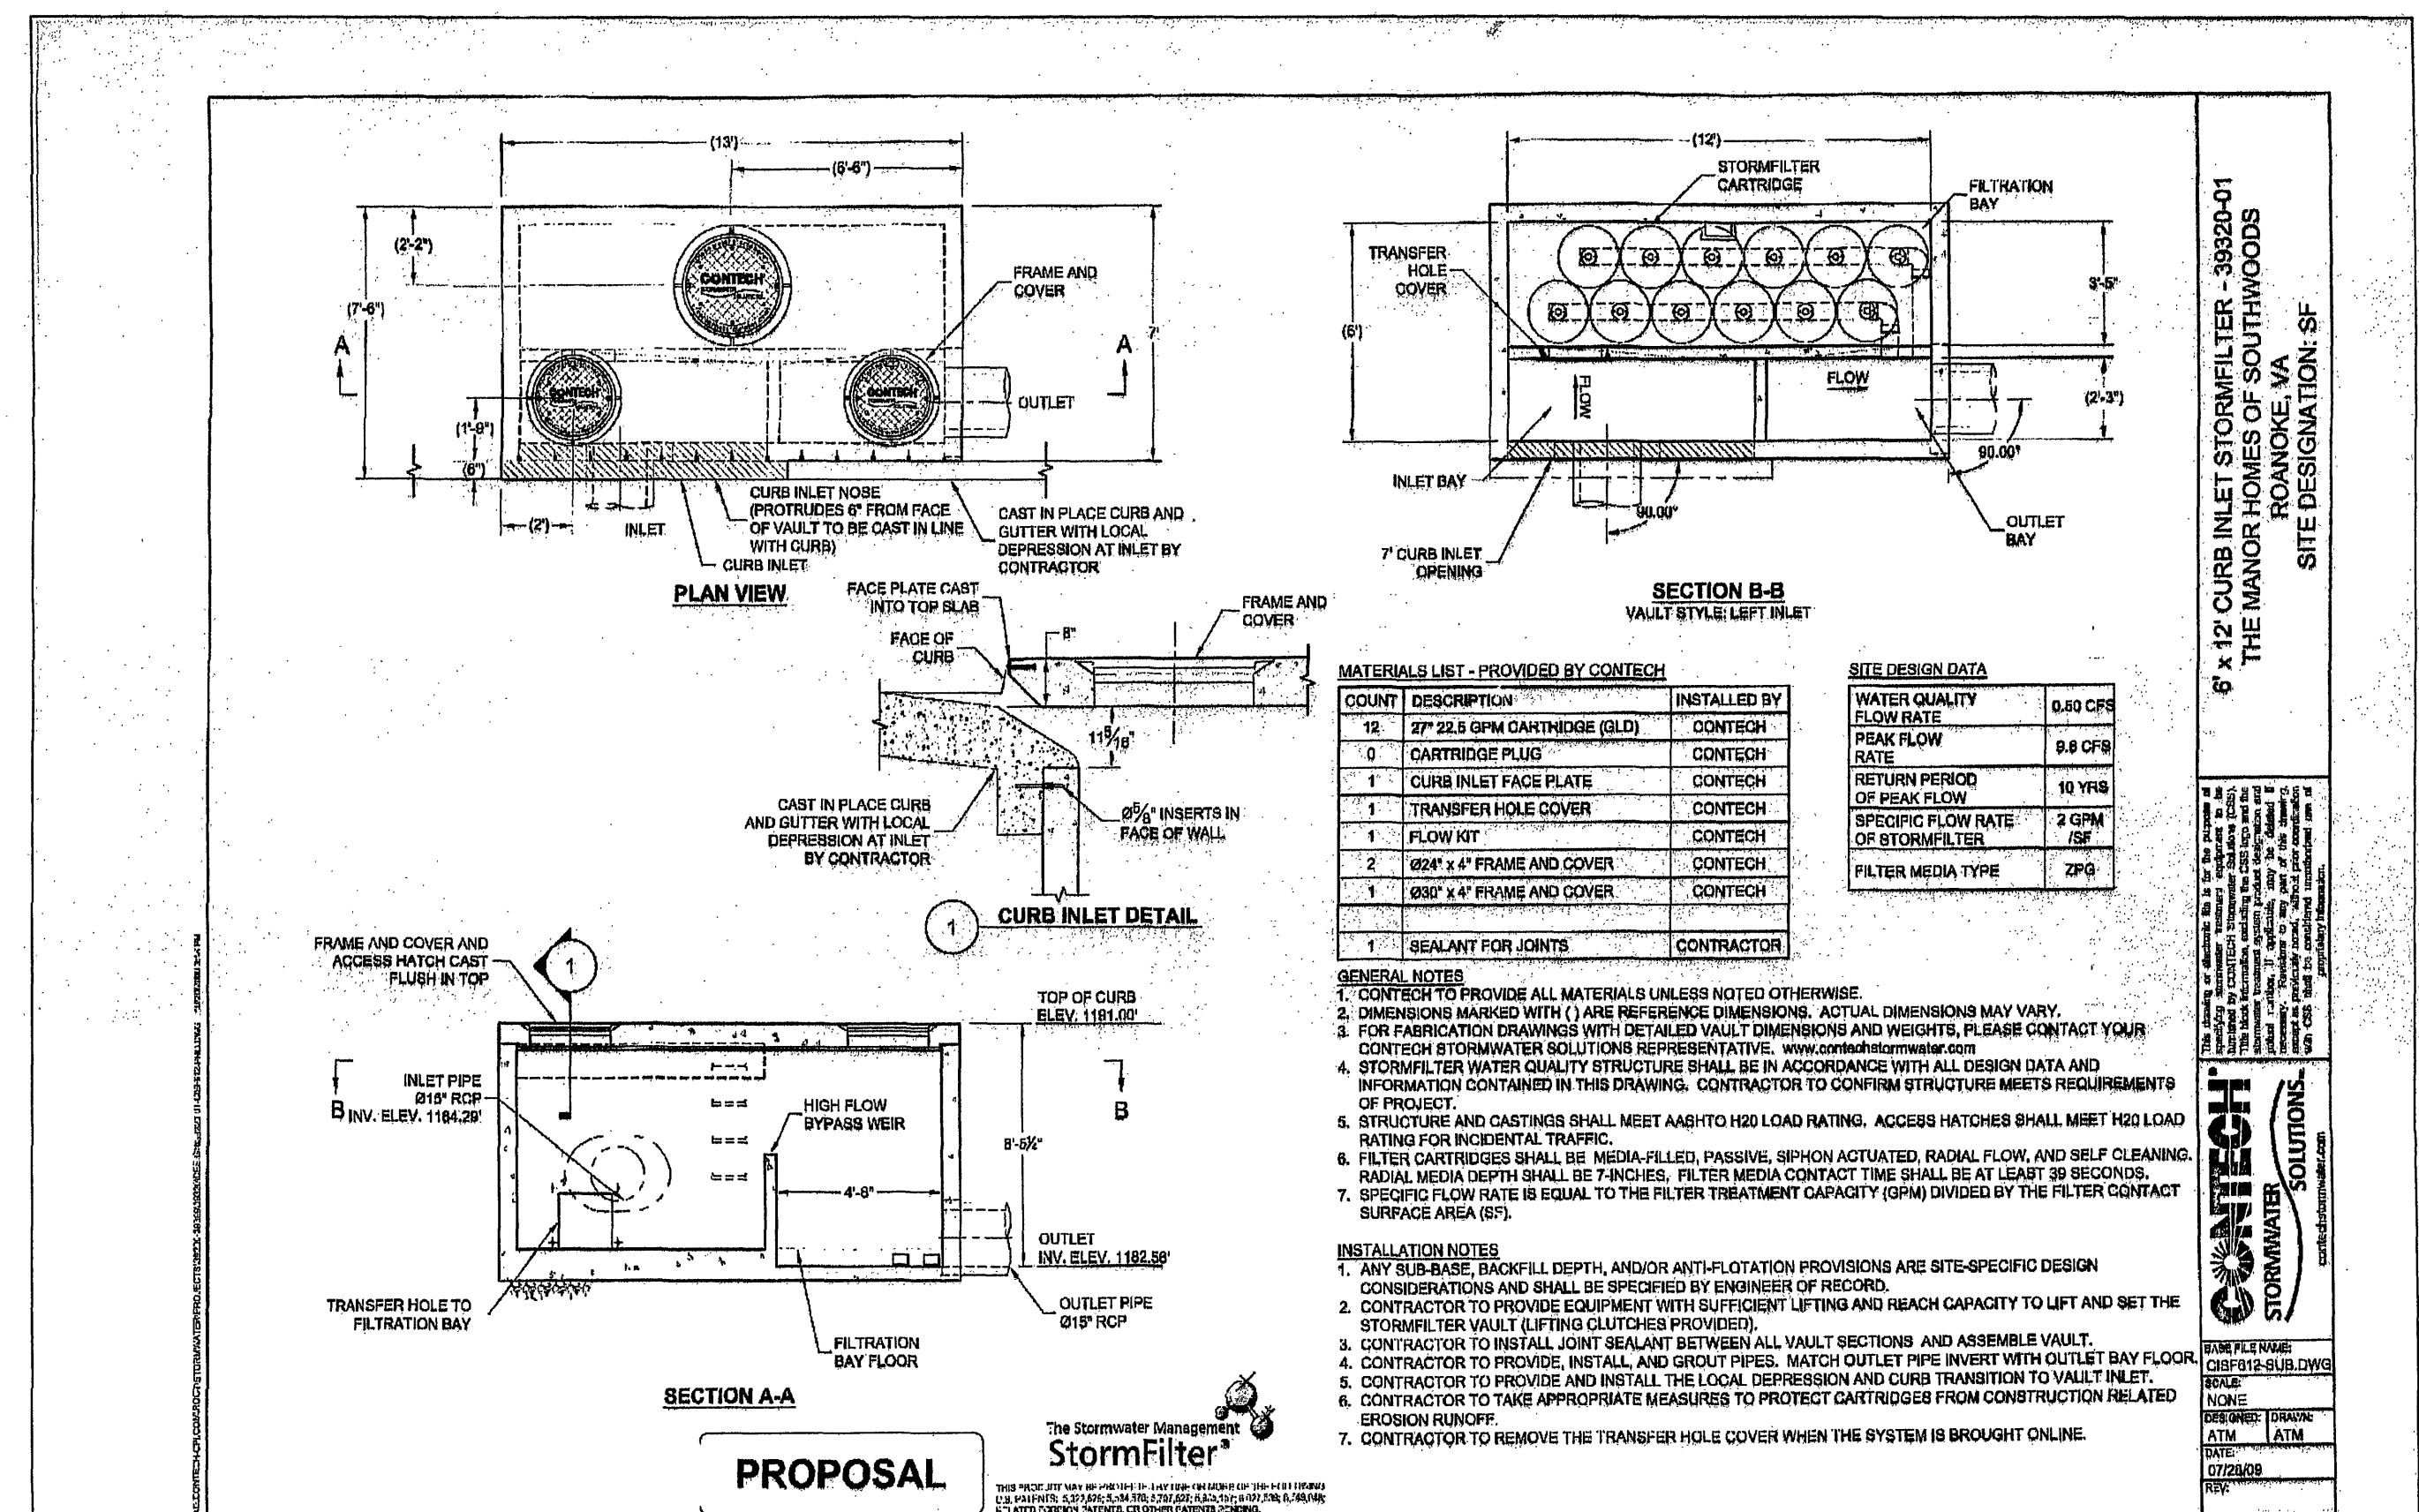

PROPOSAL

StormFilter