
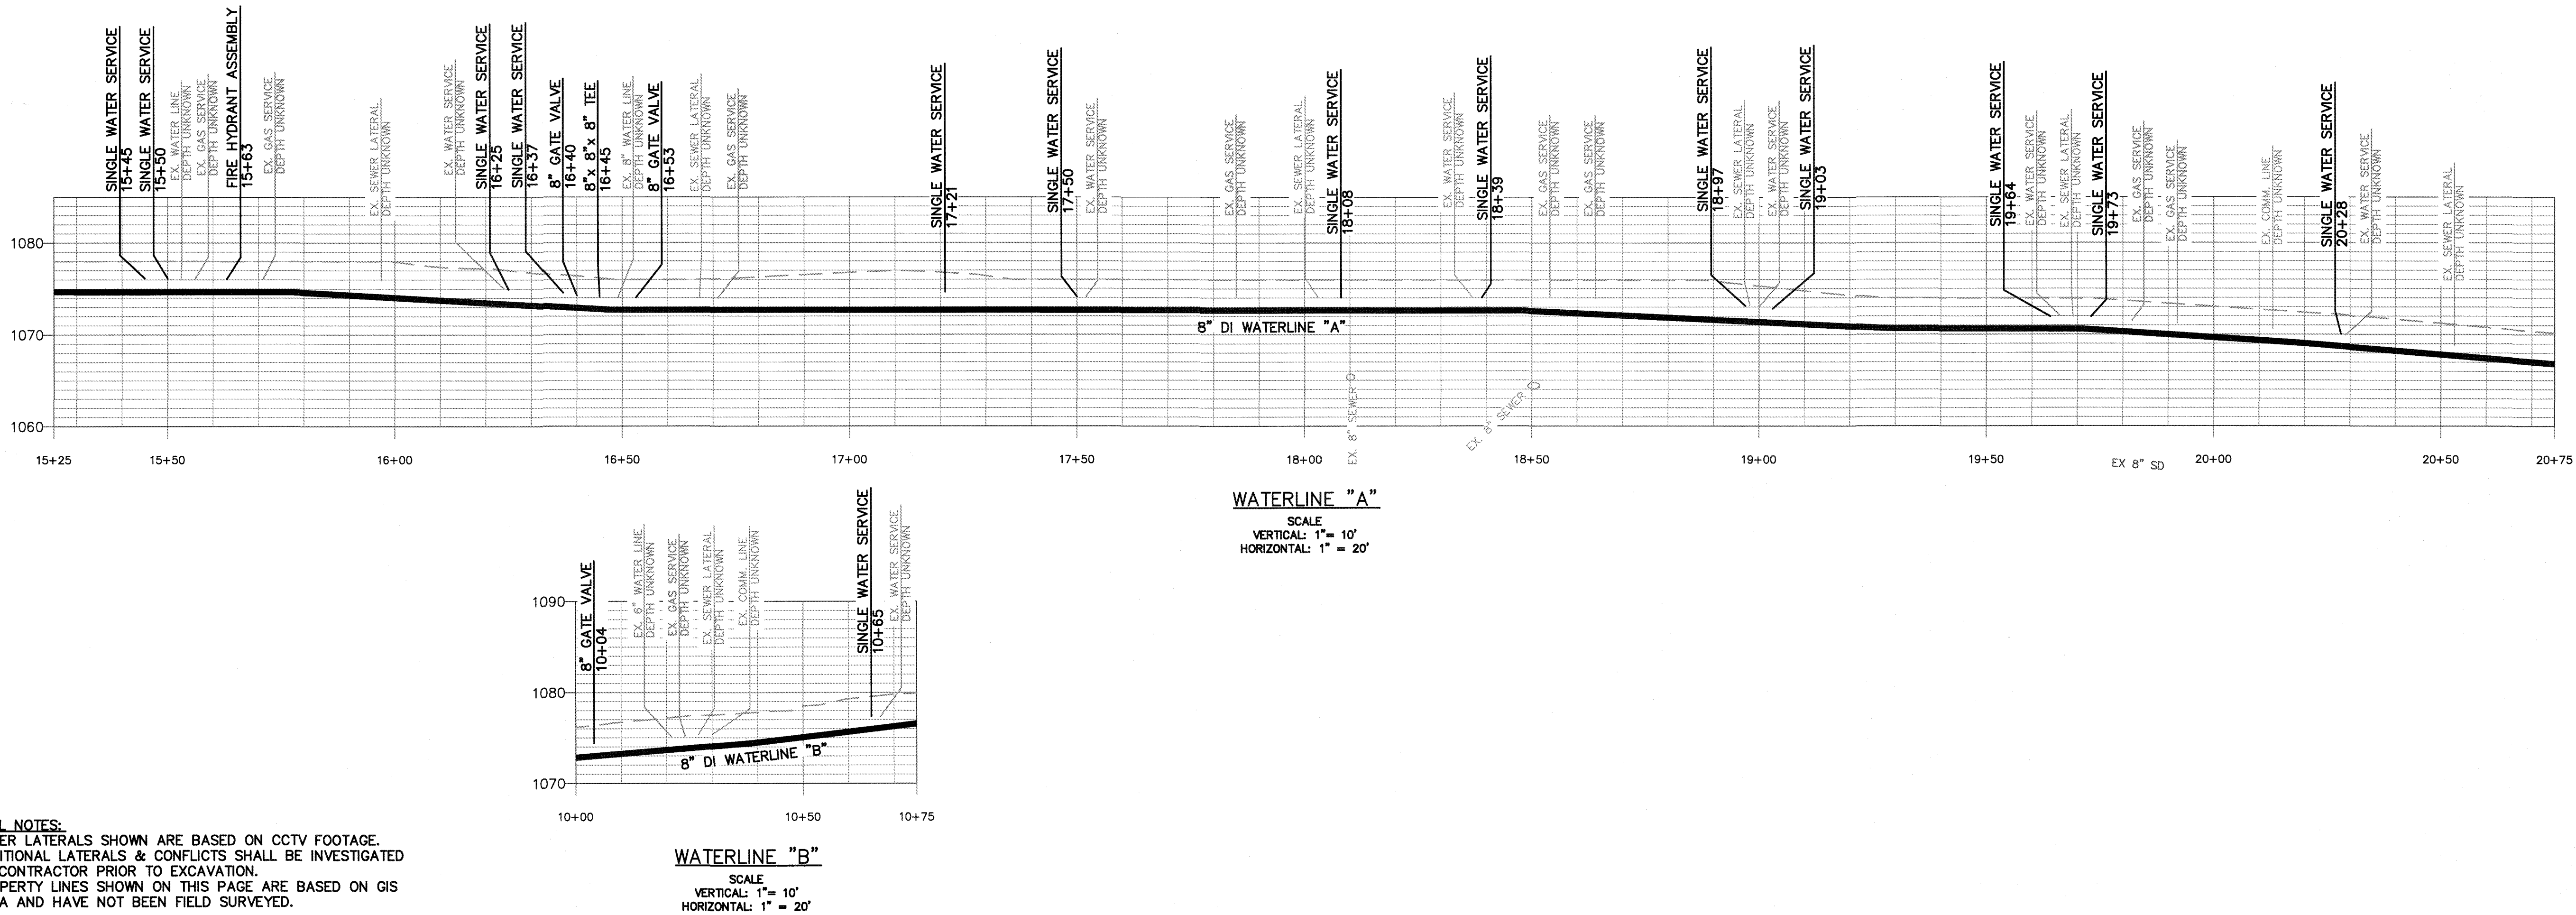


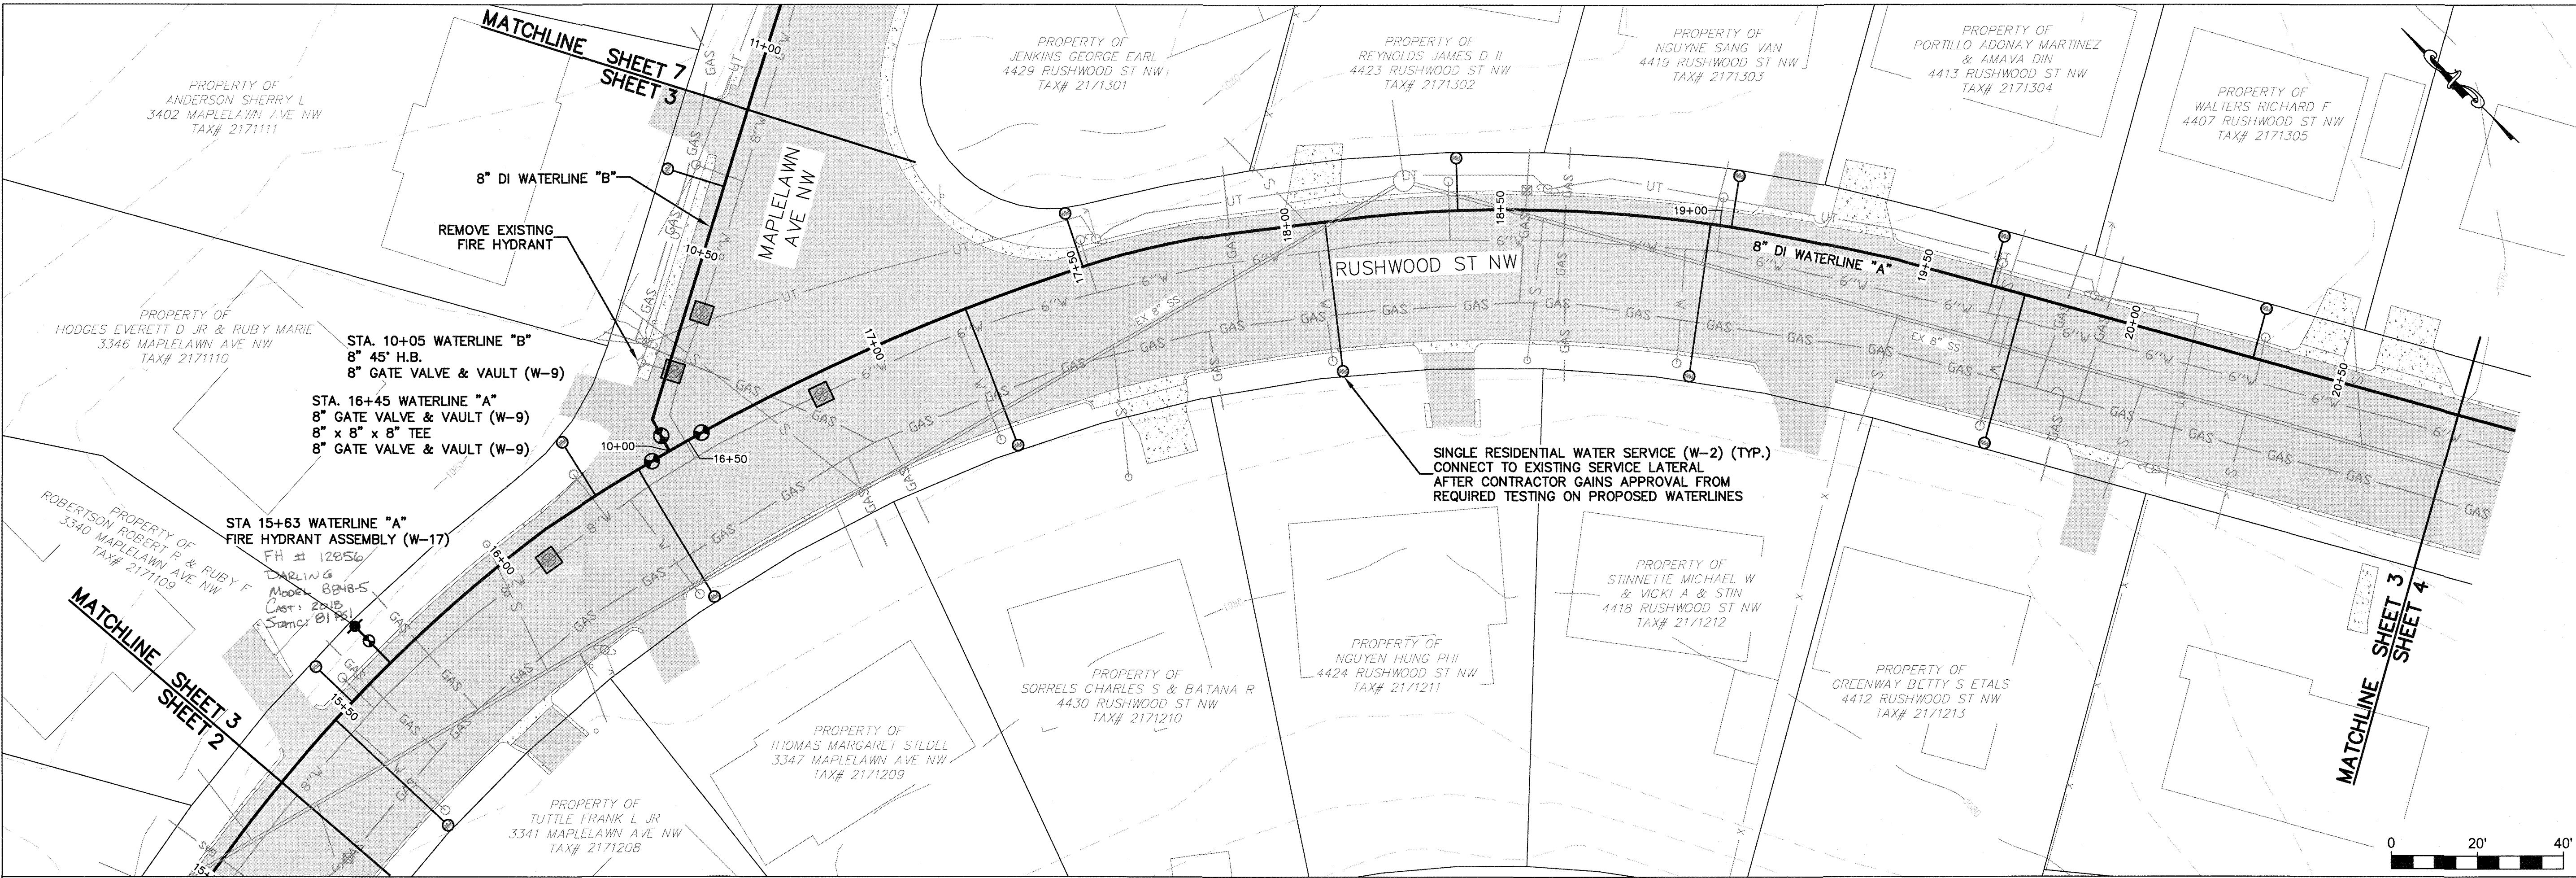

- GENERAL NOTES:
- SEWER LATERALS SHOWN ARE BASED ON CCTV FOOTAGE. ADDITIONAL LATERALS & CONFLICTS SHALL BE INVESTIGATED BY CONTRACTOR PRIOR TO EXCAVATION.
 - PROPERTY LINES SHOWN ON THIS PAGE ARE BASED ON GIS DATA AND HAVE NOT BEEN FIELD SURVEYED.

WESTERN VIRGINIA

WATER AUTHORITY

ENGINEERING SERVICES
601 S JEFFERSON ST, SUITE 300
ROANOKE, VA 24011
540-853-5700

W. C. Bulloss
WILLIAM C. BULLOSS
Lic. No. 053694
04/04/2019
PROFESSIONAL ENGINEER

MAPLELAWN & FRONTIER
WATERLINE REPLACEMENT

PLAN & PROFILE

Rev	Description	Date	By

Designed: NSS, DRJ
Drawn: AJC, NSS
Checked: IAS
Approved: WCB
Date: APRIL 2019
Project: WCIP-324

3
Sheet 3 of 11