


DATE STARTED		4-21-98		
DATE COMP.		4-29-98		
FEET MAIN	SIZE	VALVE	VAULT	BOX
1,000	6"	2	2	
F.H. COMP.				
F.H. STUD ONLY				
SERV. INS. BY IS WERE PUT IN LATER DATE*				
MAIN INS. BY:		CALVIN O. DAME - U.L.S.		
NO. 1/4" SERV. INS.				
CITY OR CO.		CITY		
DEPT. INSP.		U.L.S.		

HOWEVER:
*SERVICES TO BE PAID FOR WHEN REQUESTED.
by U.L.S.-Carl Booth

NOTE: LOCATION OF ALL UTILITIES SHALL BE ASCERTAINED PRIOR TO CONSTRUCTION.

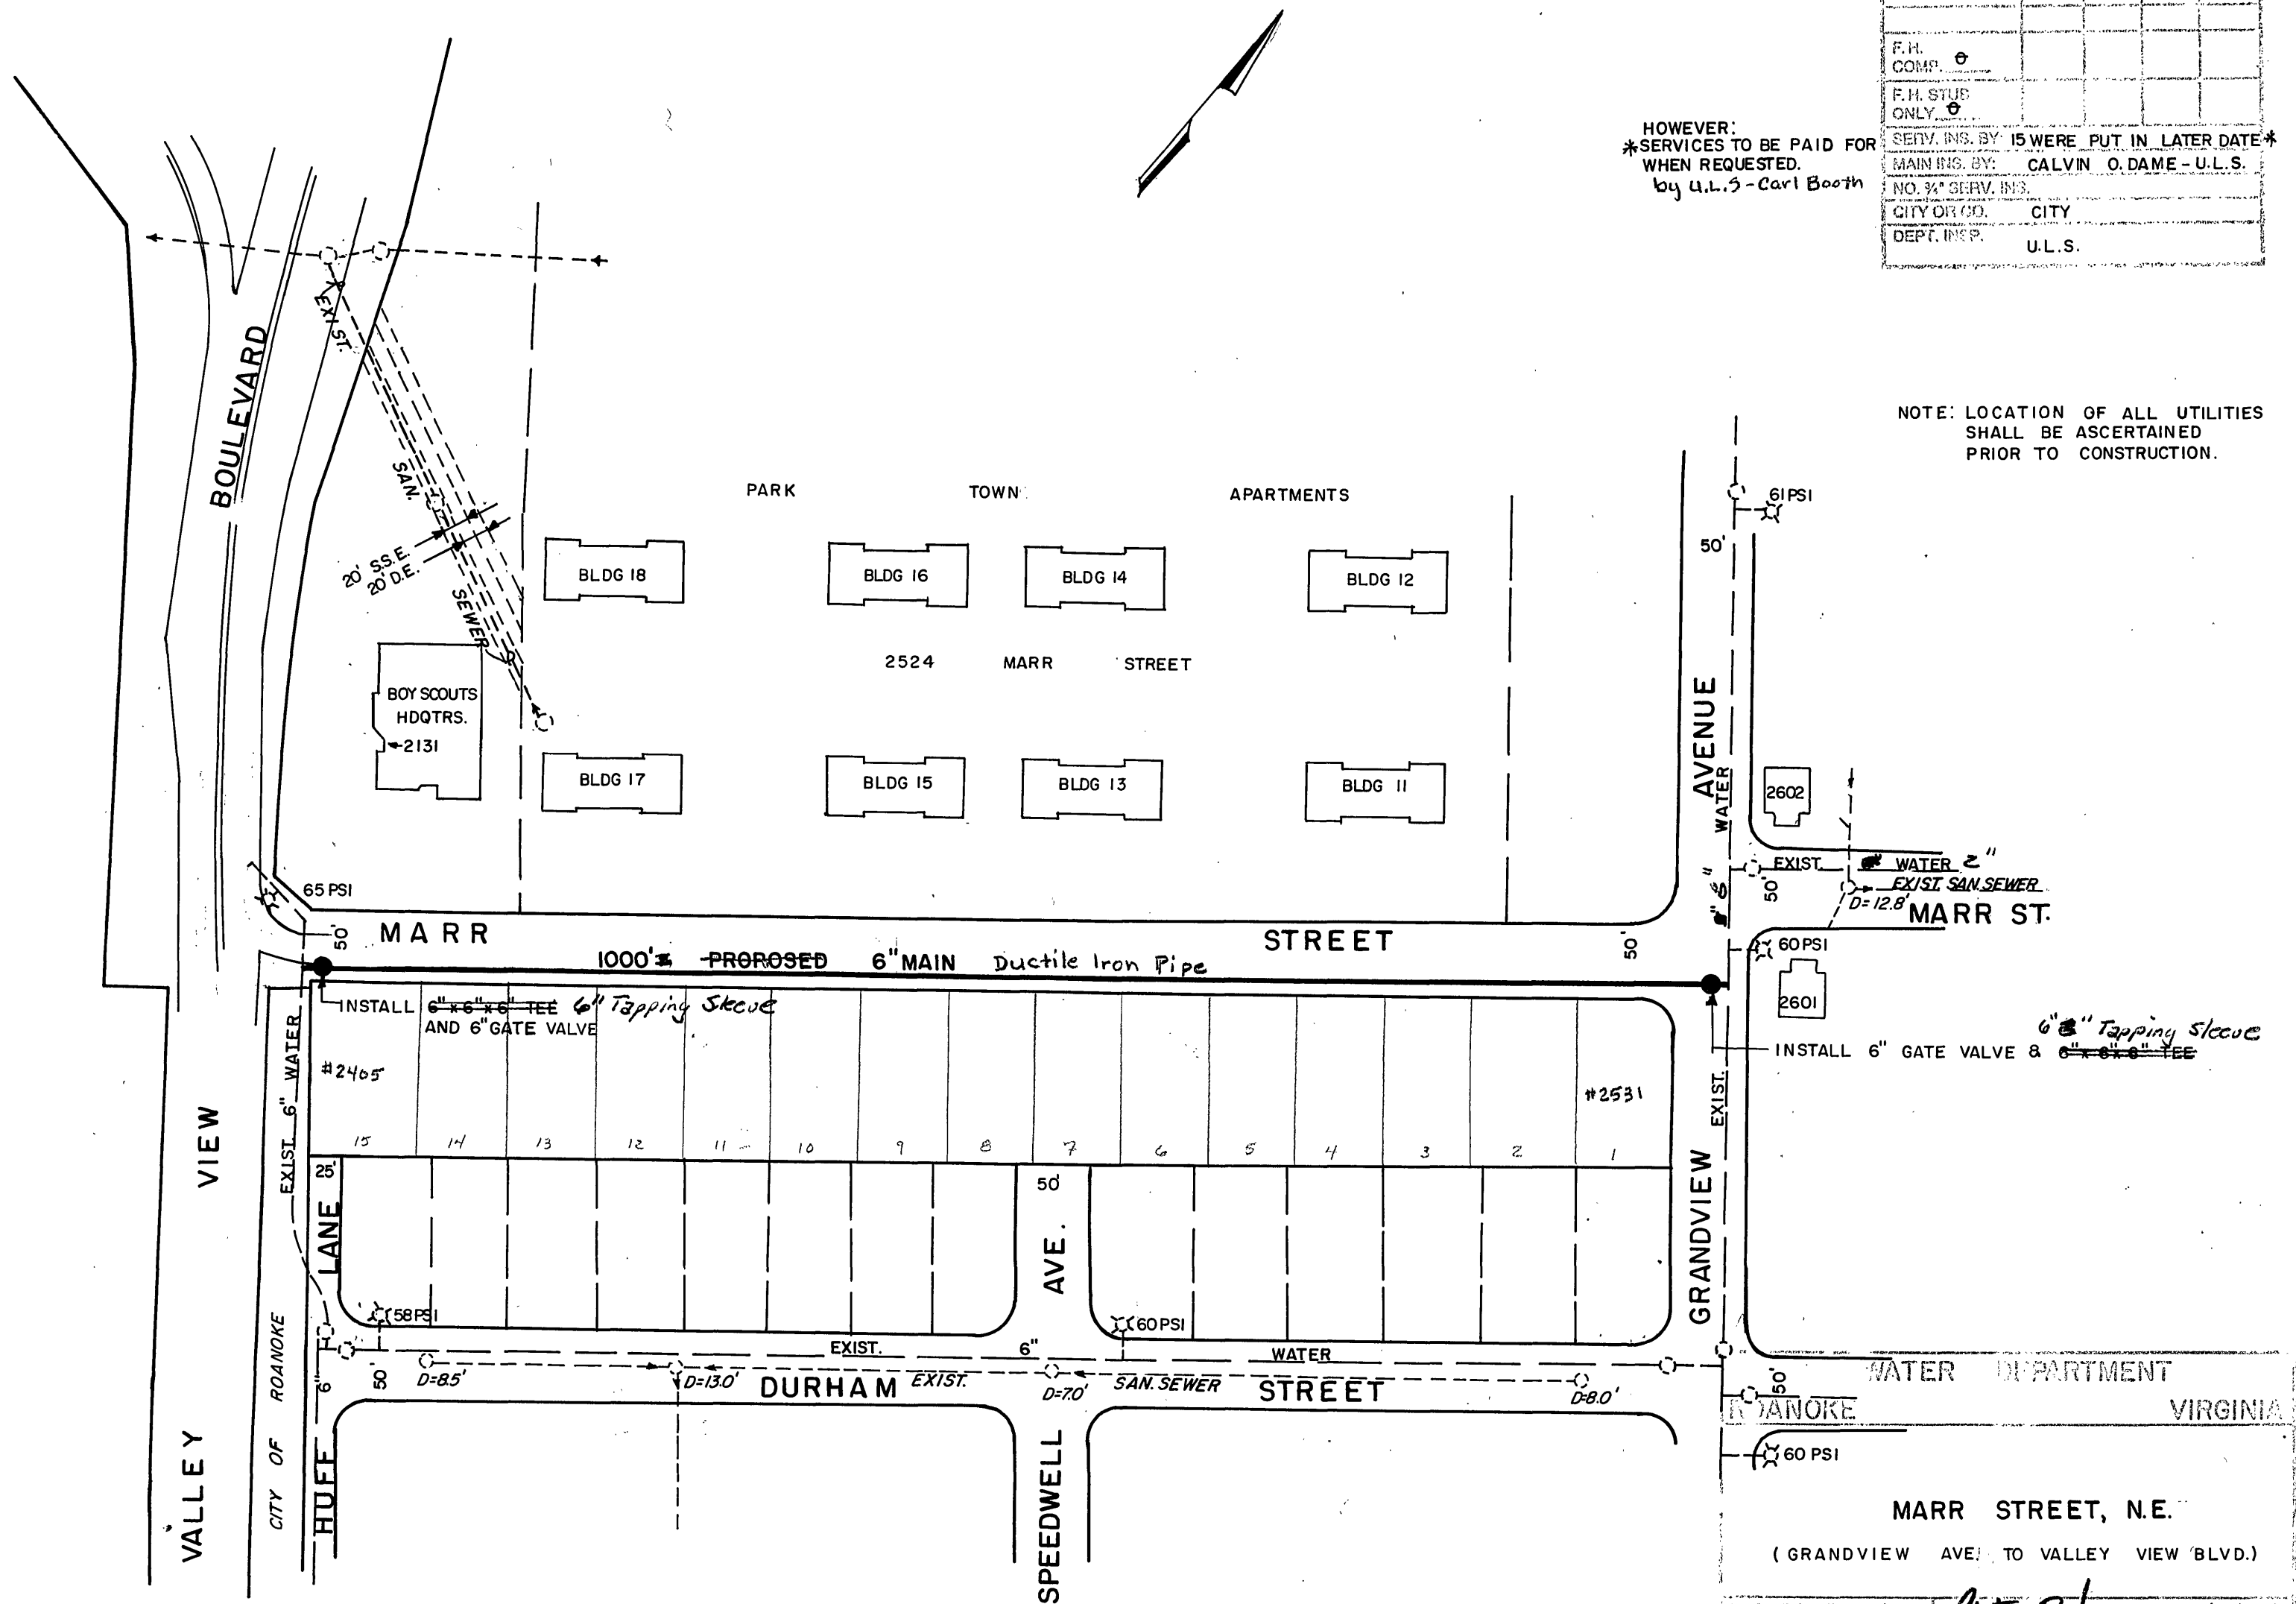

SCALE: 1"=100'
DATE: 3/9/98
DIST. MAP: 227, 238
MANAGER UTILITY LINE SERVICES: PLAN NO. 98-05
DIRECTOR OF PUBLIC WORKS: DATE: 3/12/98