


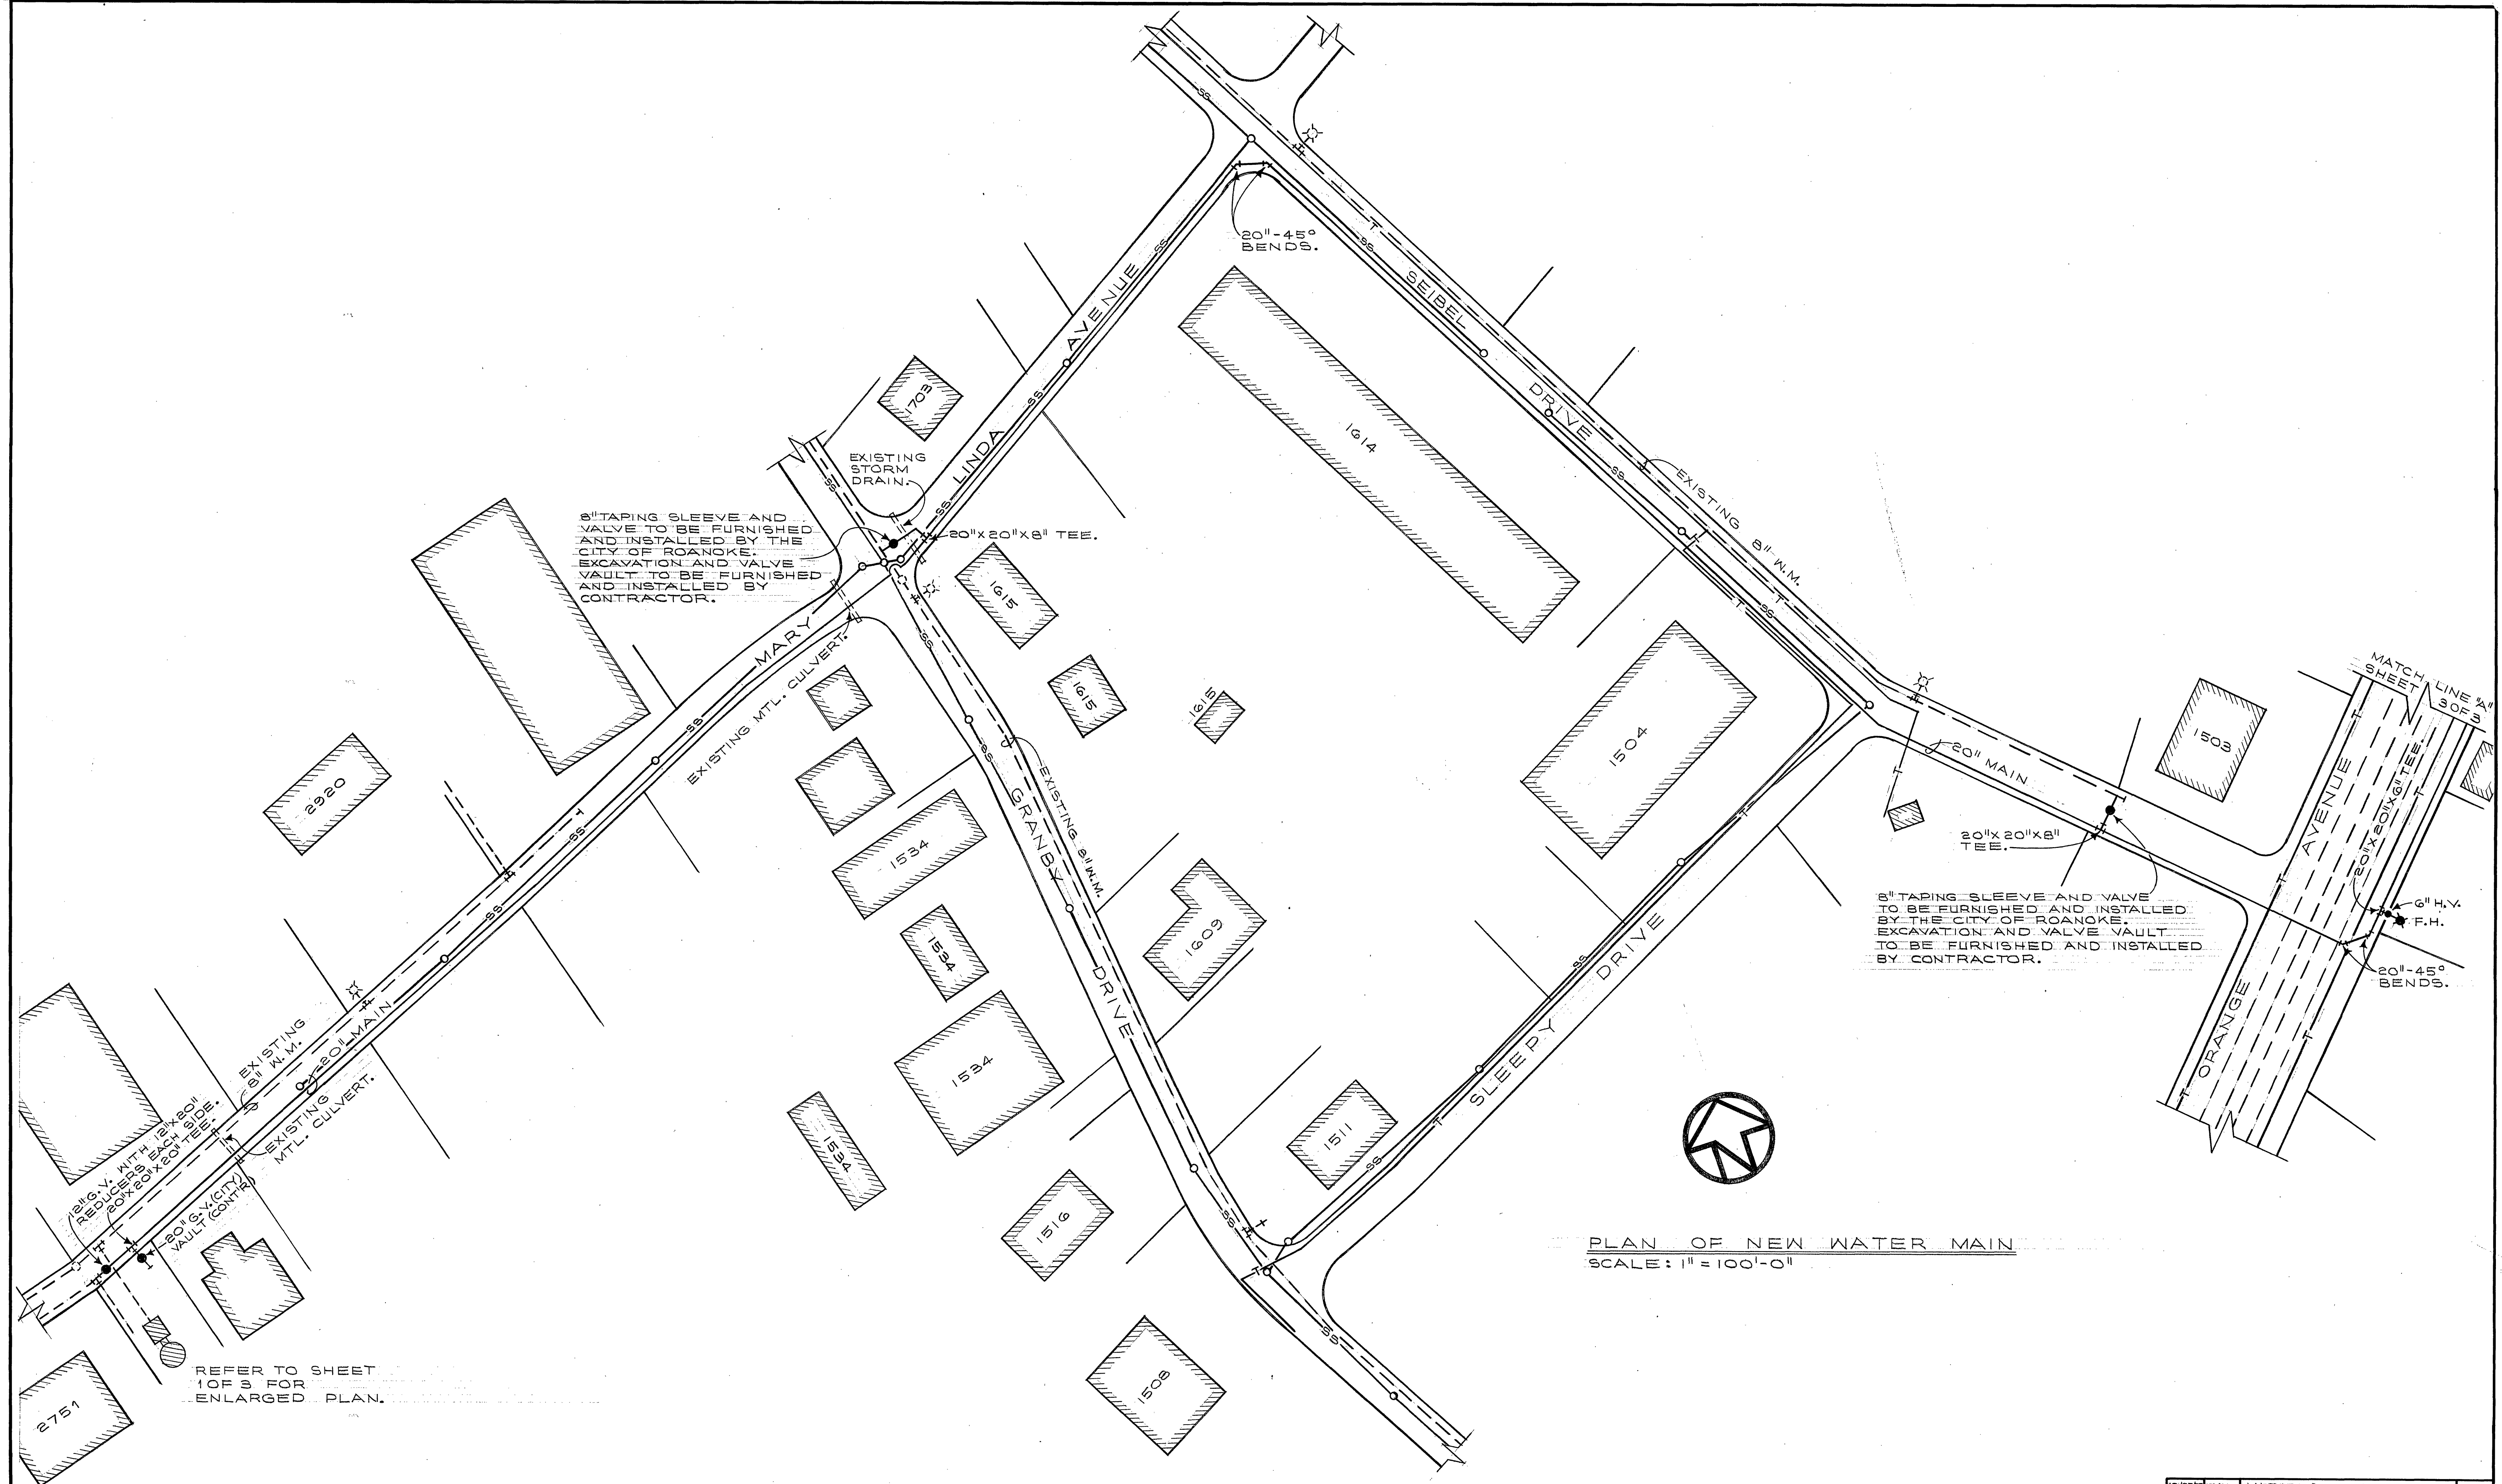

PLAN OF NEW WATER MAIN
SCALE: 1" = 100'-0"

10/27/77	1	VARIOUS CHANGES	LBV
DATE	REV.	DESCRIPTION	BY
		PLAN WATER MAIN	
		<i>Thomas Abundy</i>	CITY ENGINEER
		WATER MAIN EXTENSION	DRAWN LBV
		FROM MARY LINDA AVE.	CHECKED LBC
		TO BERKLEY ROAD N.E.	APPR MCS
		ROANOKE, VIRGINIA	DATE 10/27/77
		CITY OF ROANOKE	JOB NO. 77.14
		OFFICE OF CITY ENGINEER	SHEET 2
		ROANOKE, VIRGINIA	OF 3
CONTRACTOR MUST VERIFY ALL DIMENSIONS AT PROJECT BEFORE PROCEEDING WITH WORK			