
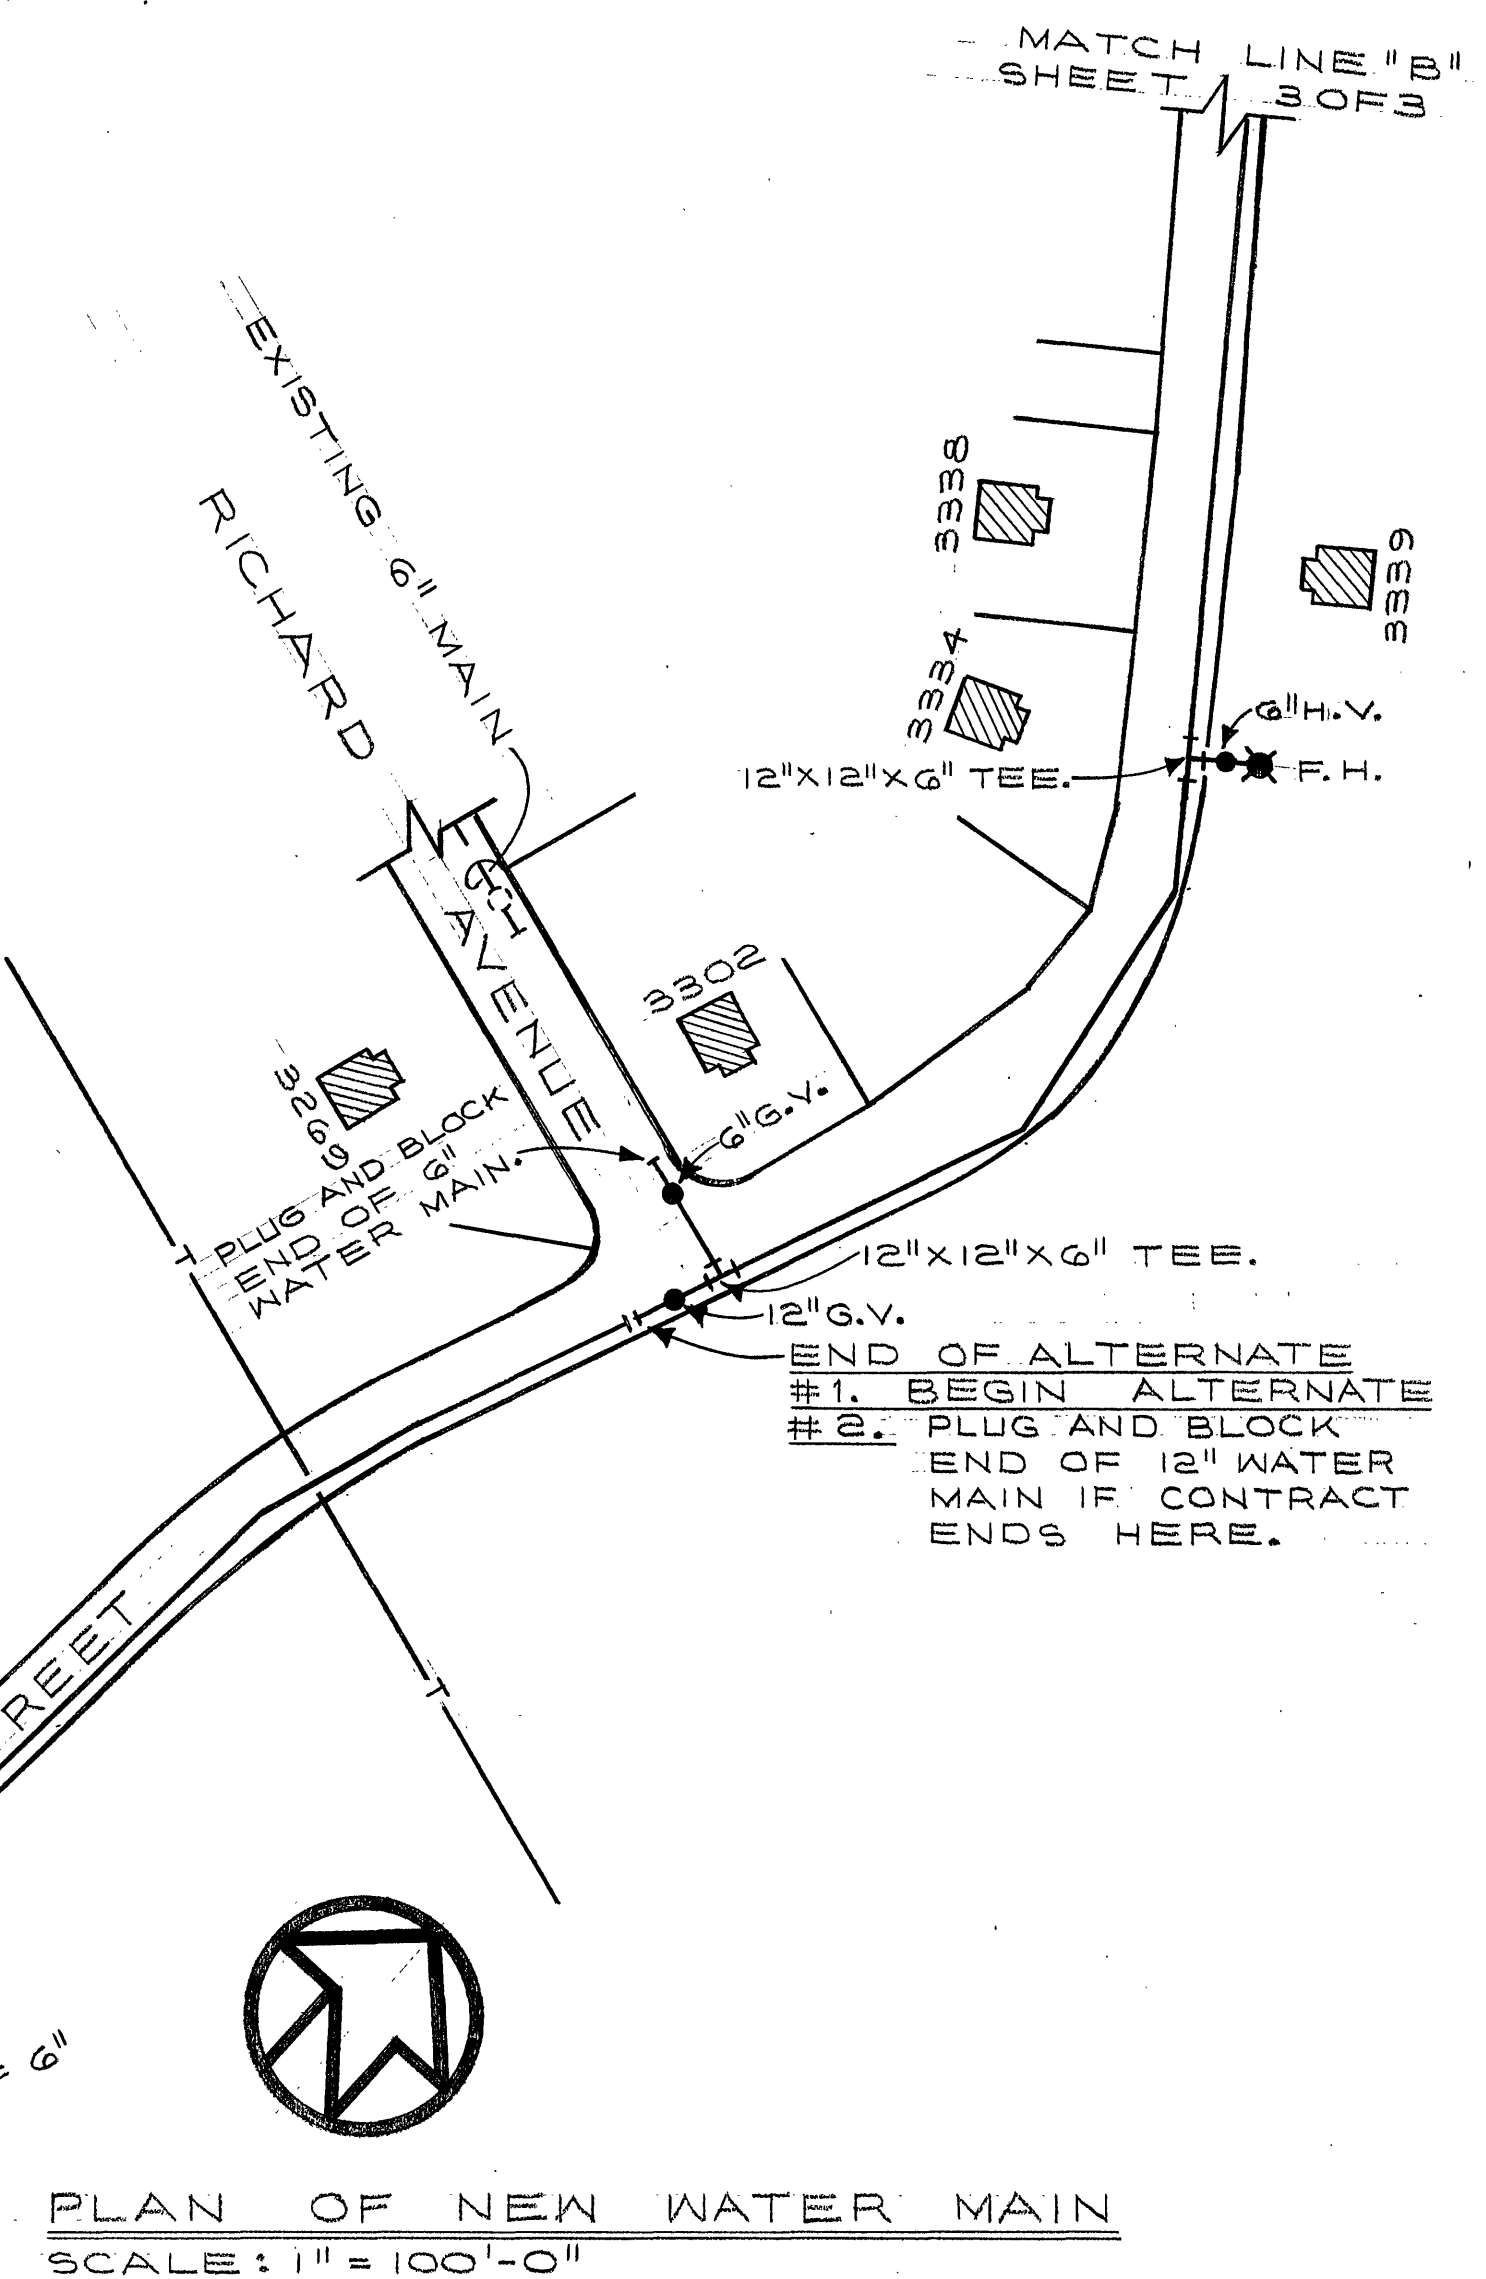
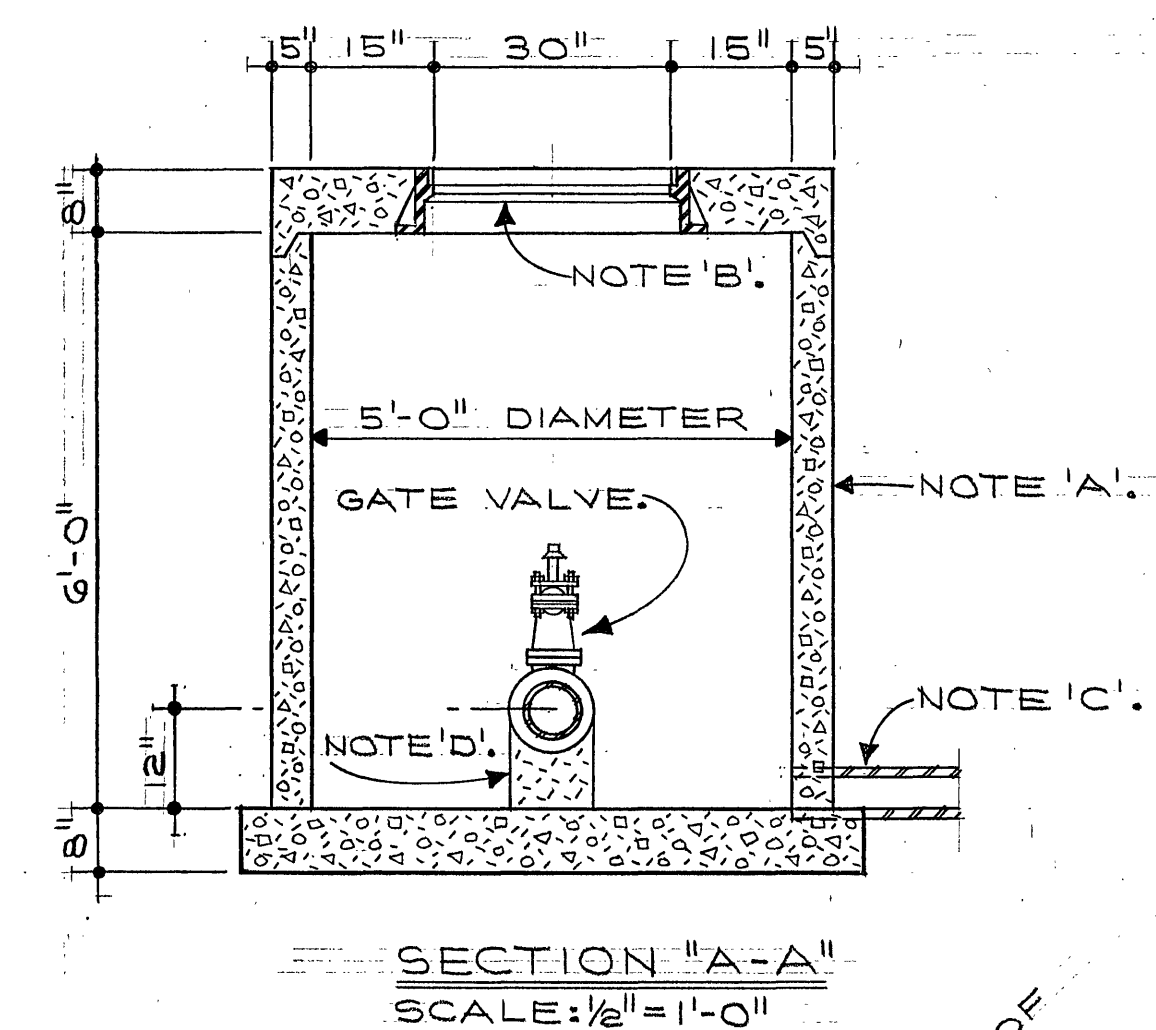
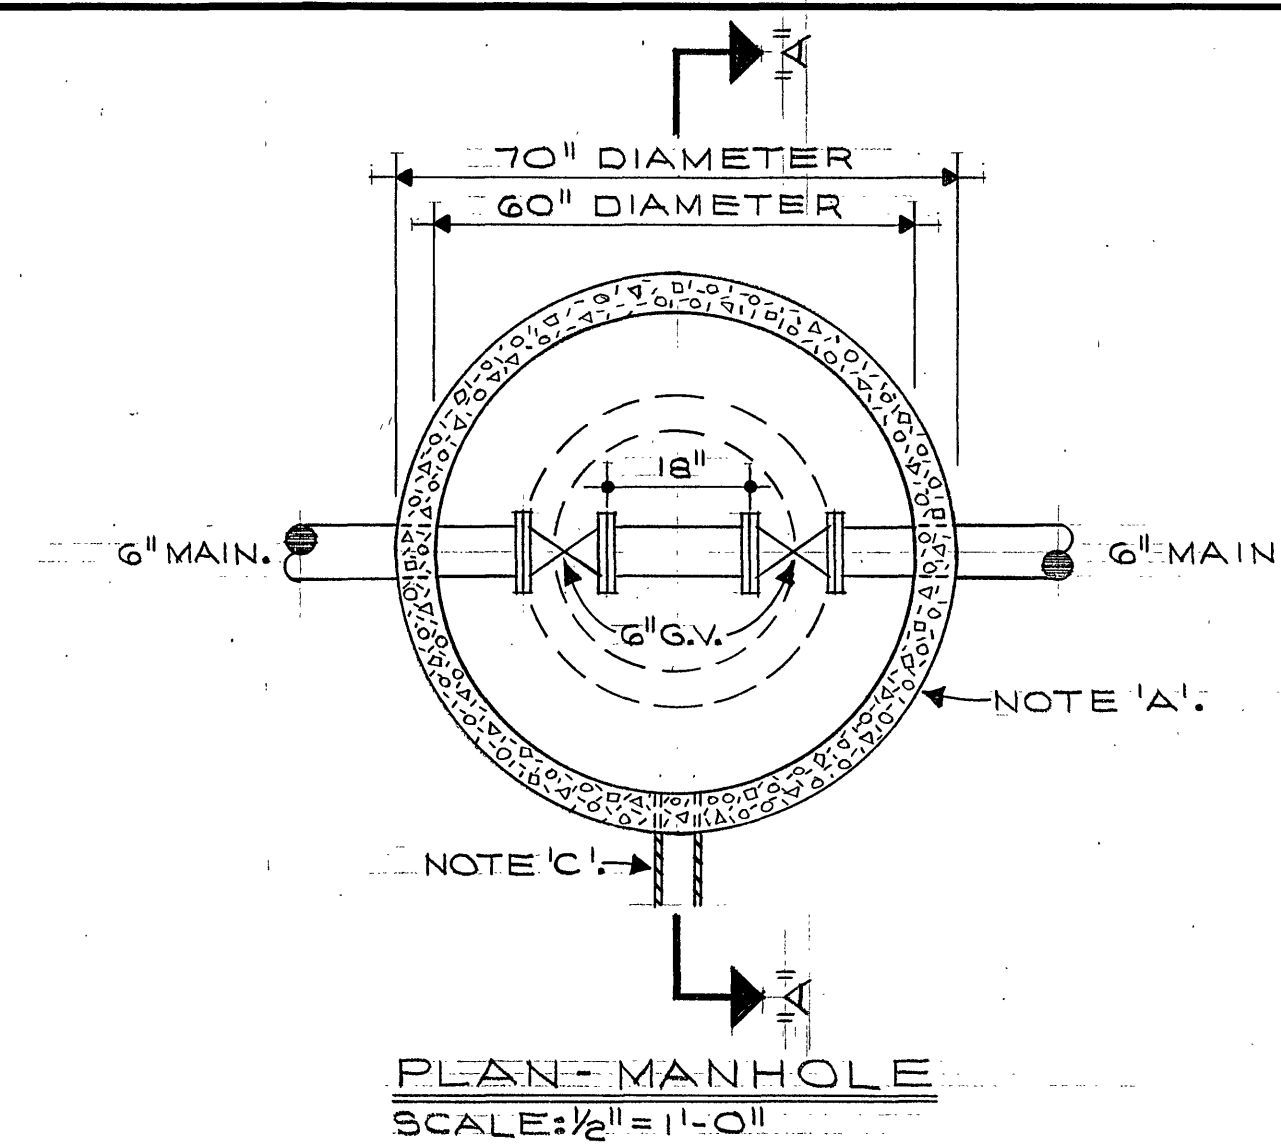


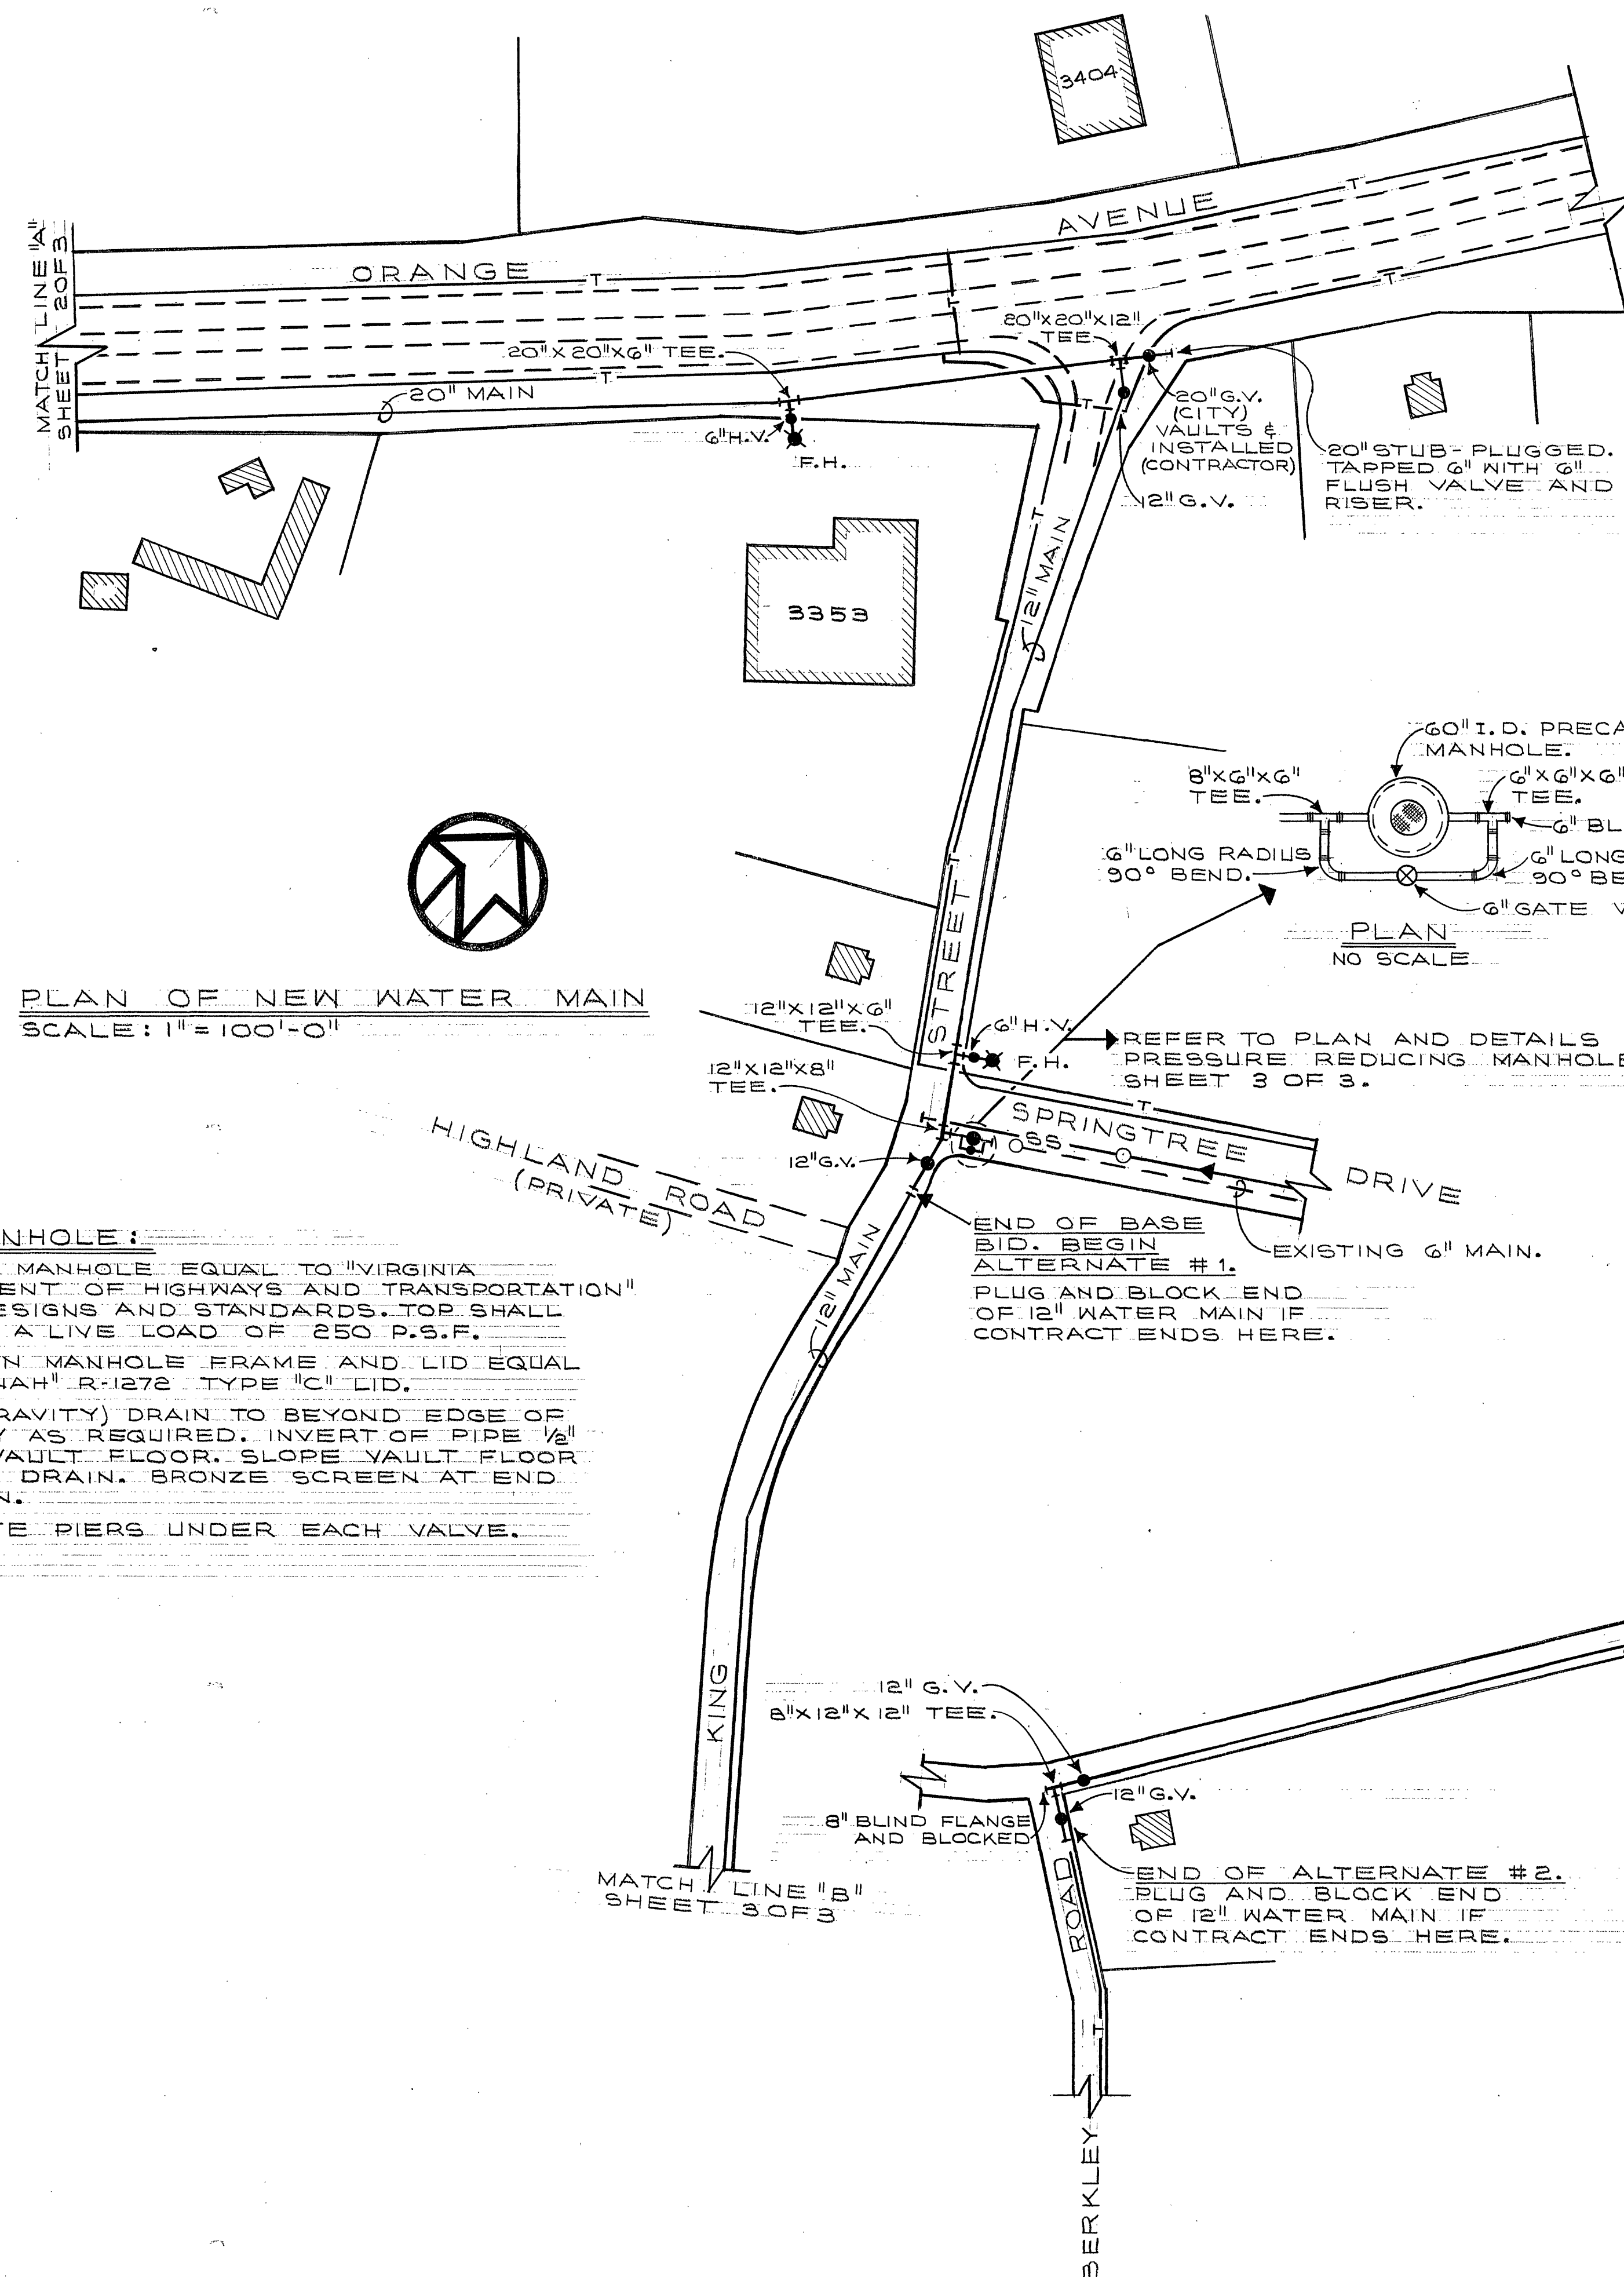

DATE	REV.	DESCRIPTION	BY
10/27/11	1	VARIOUS CHANGES	LBV
PLAN WATER MAIN			
Thomas Brady			
CITY ENGINEER			
WATER MAIN EXTENSION			
FROM MARY LINDA AVE.			
TO BERKLEY ROAD N.E.			
ROANOKE, VIRGINIA			
CITY OF ROANOKE			
OFFICE OF CITY ENGINEER			
ROANOKE, VIRGINIA			
CONTRACTOR MUST VERIFY ALL DIMENSIONS			
AT PROJECT BEFORE PROCEEDING WITH WORK			