

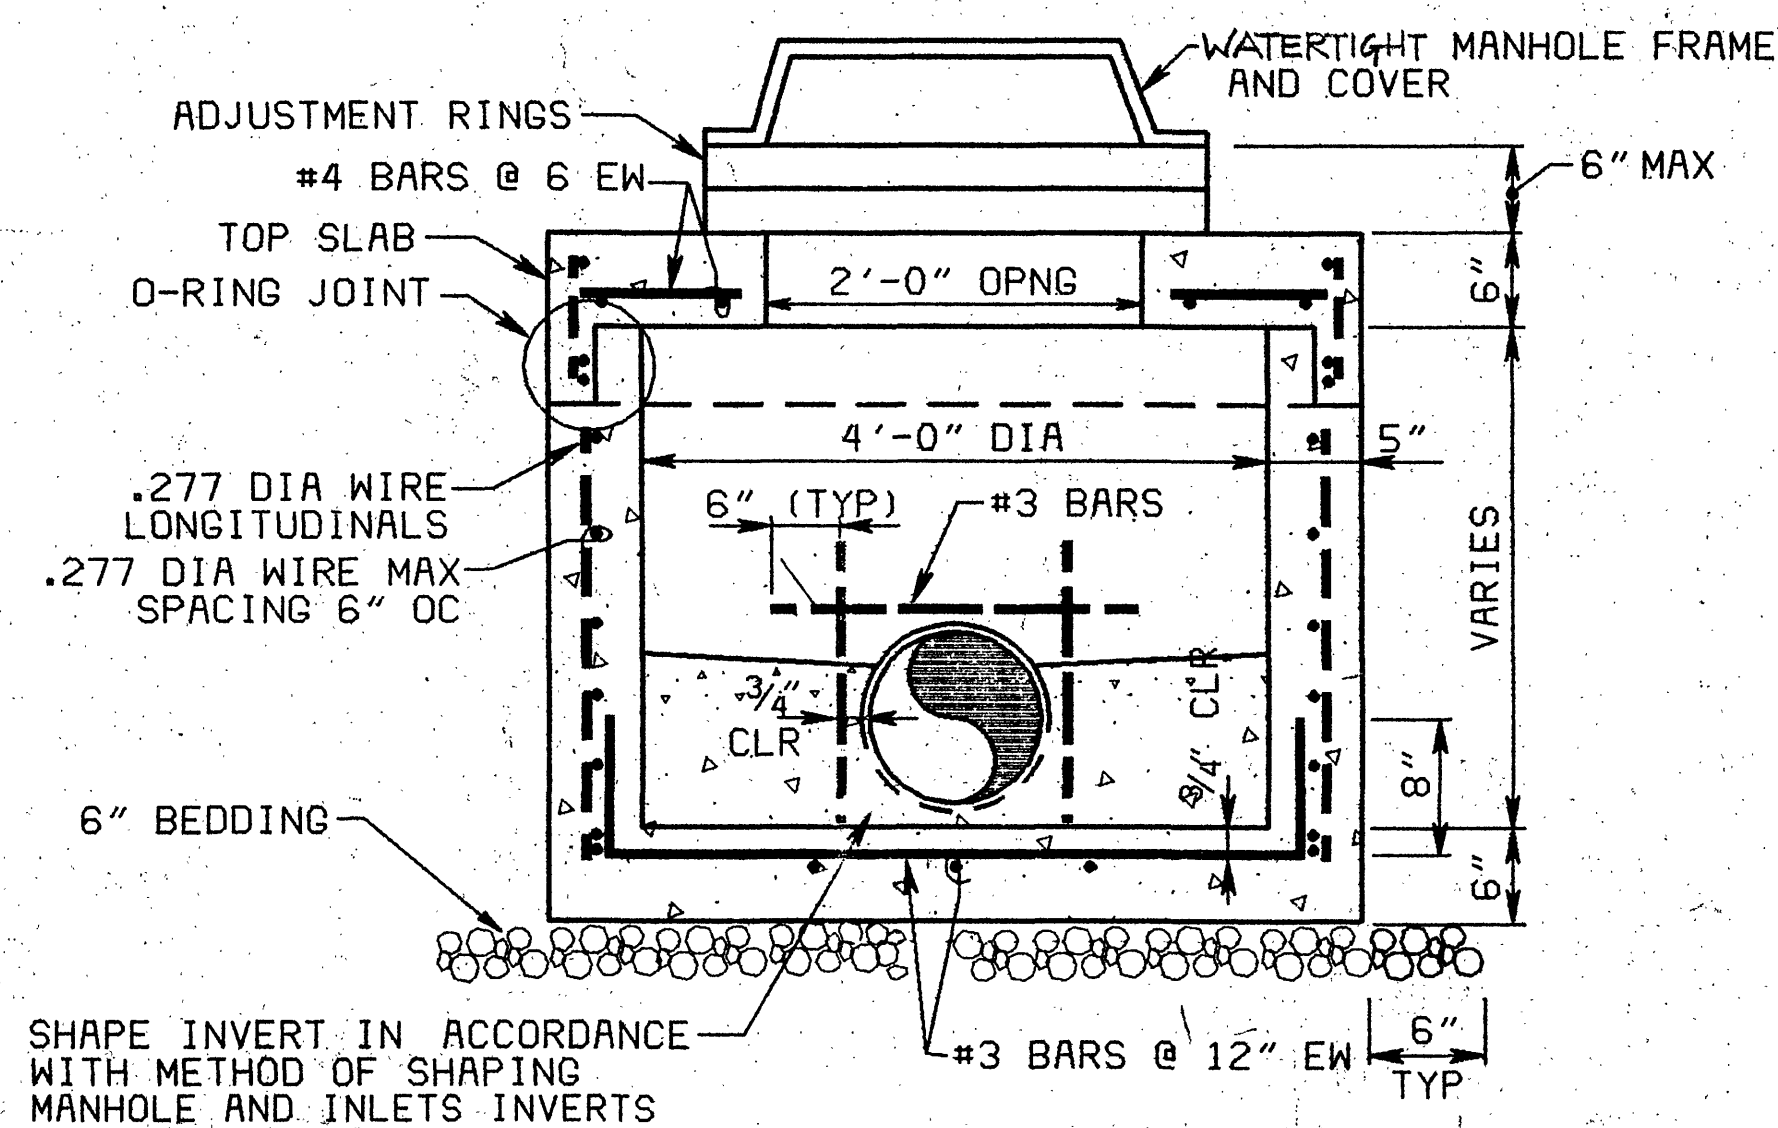


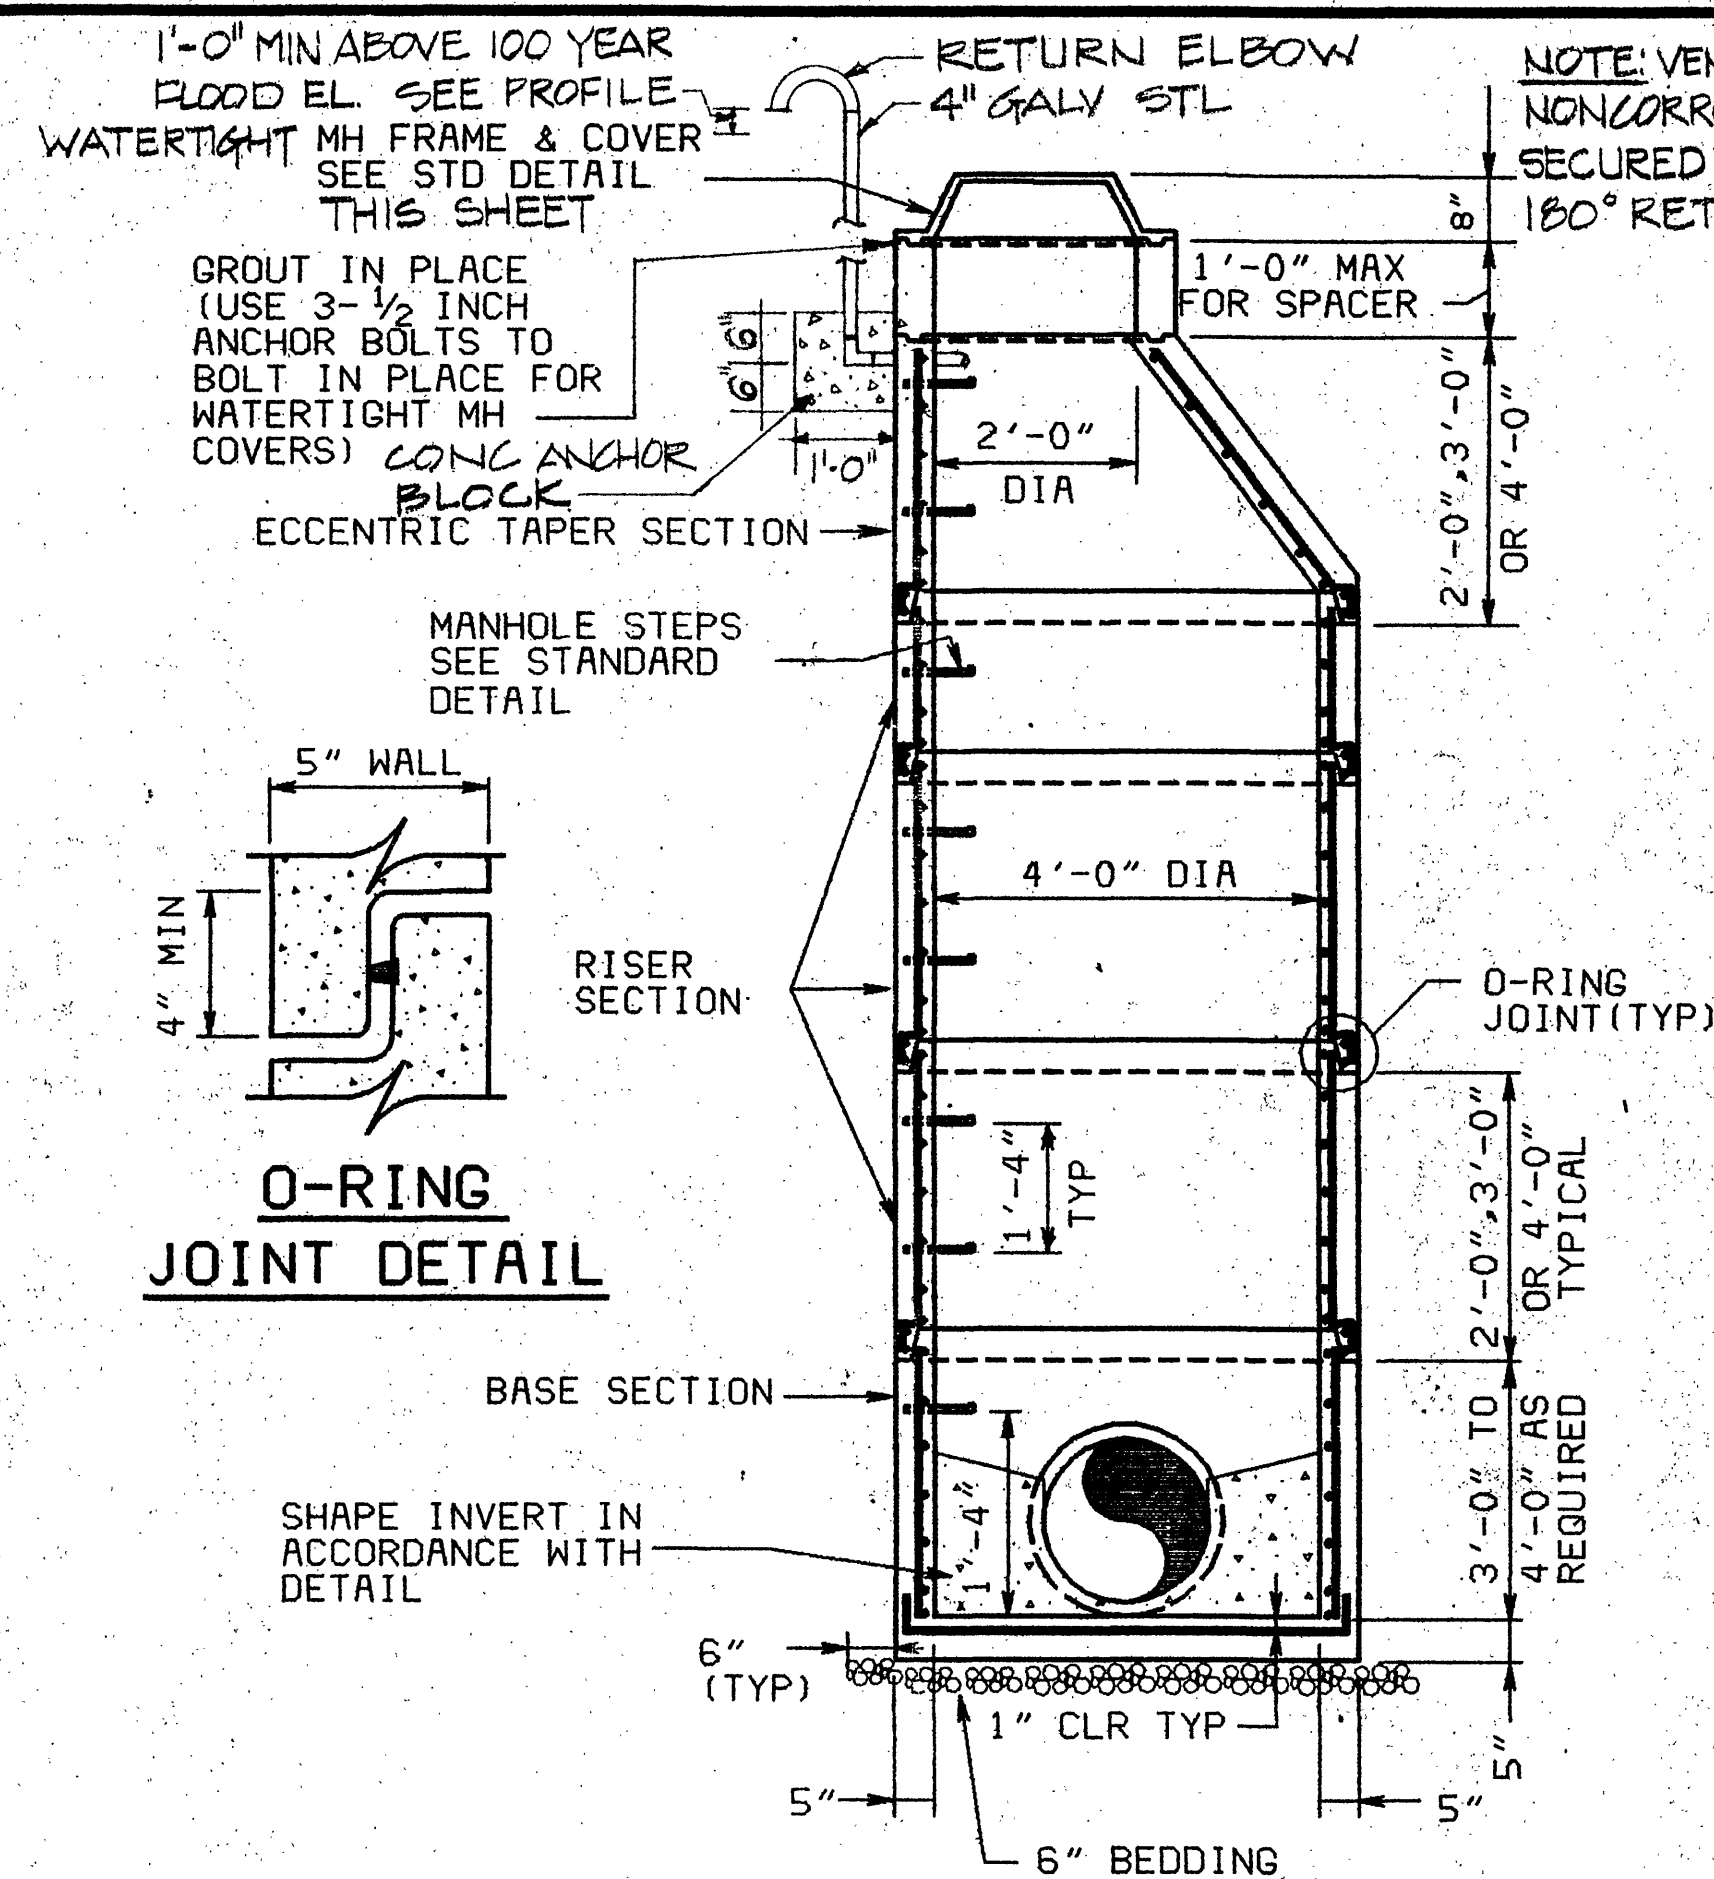


SECTION
MANHOLE WITH STANDARD FRAME AND COVER


PRECAST SHALLOW MANHOLE
NO SCALE

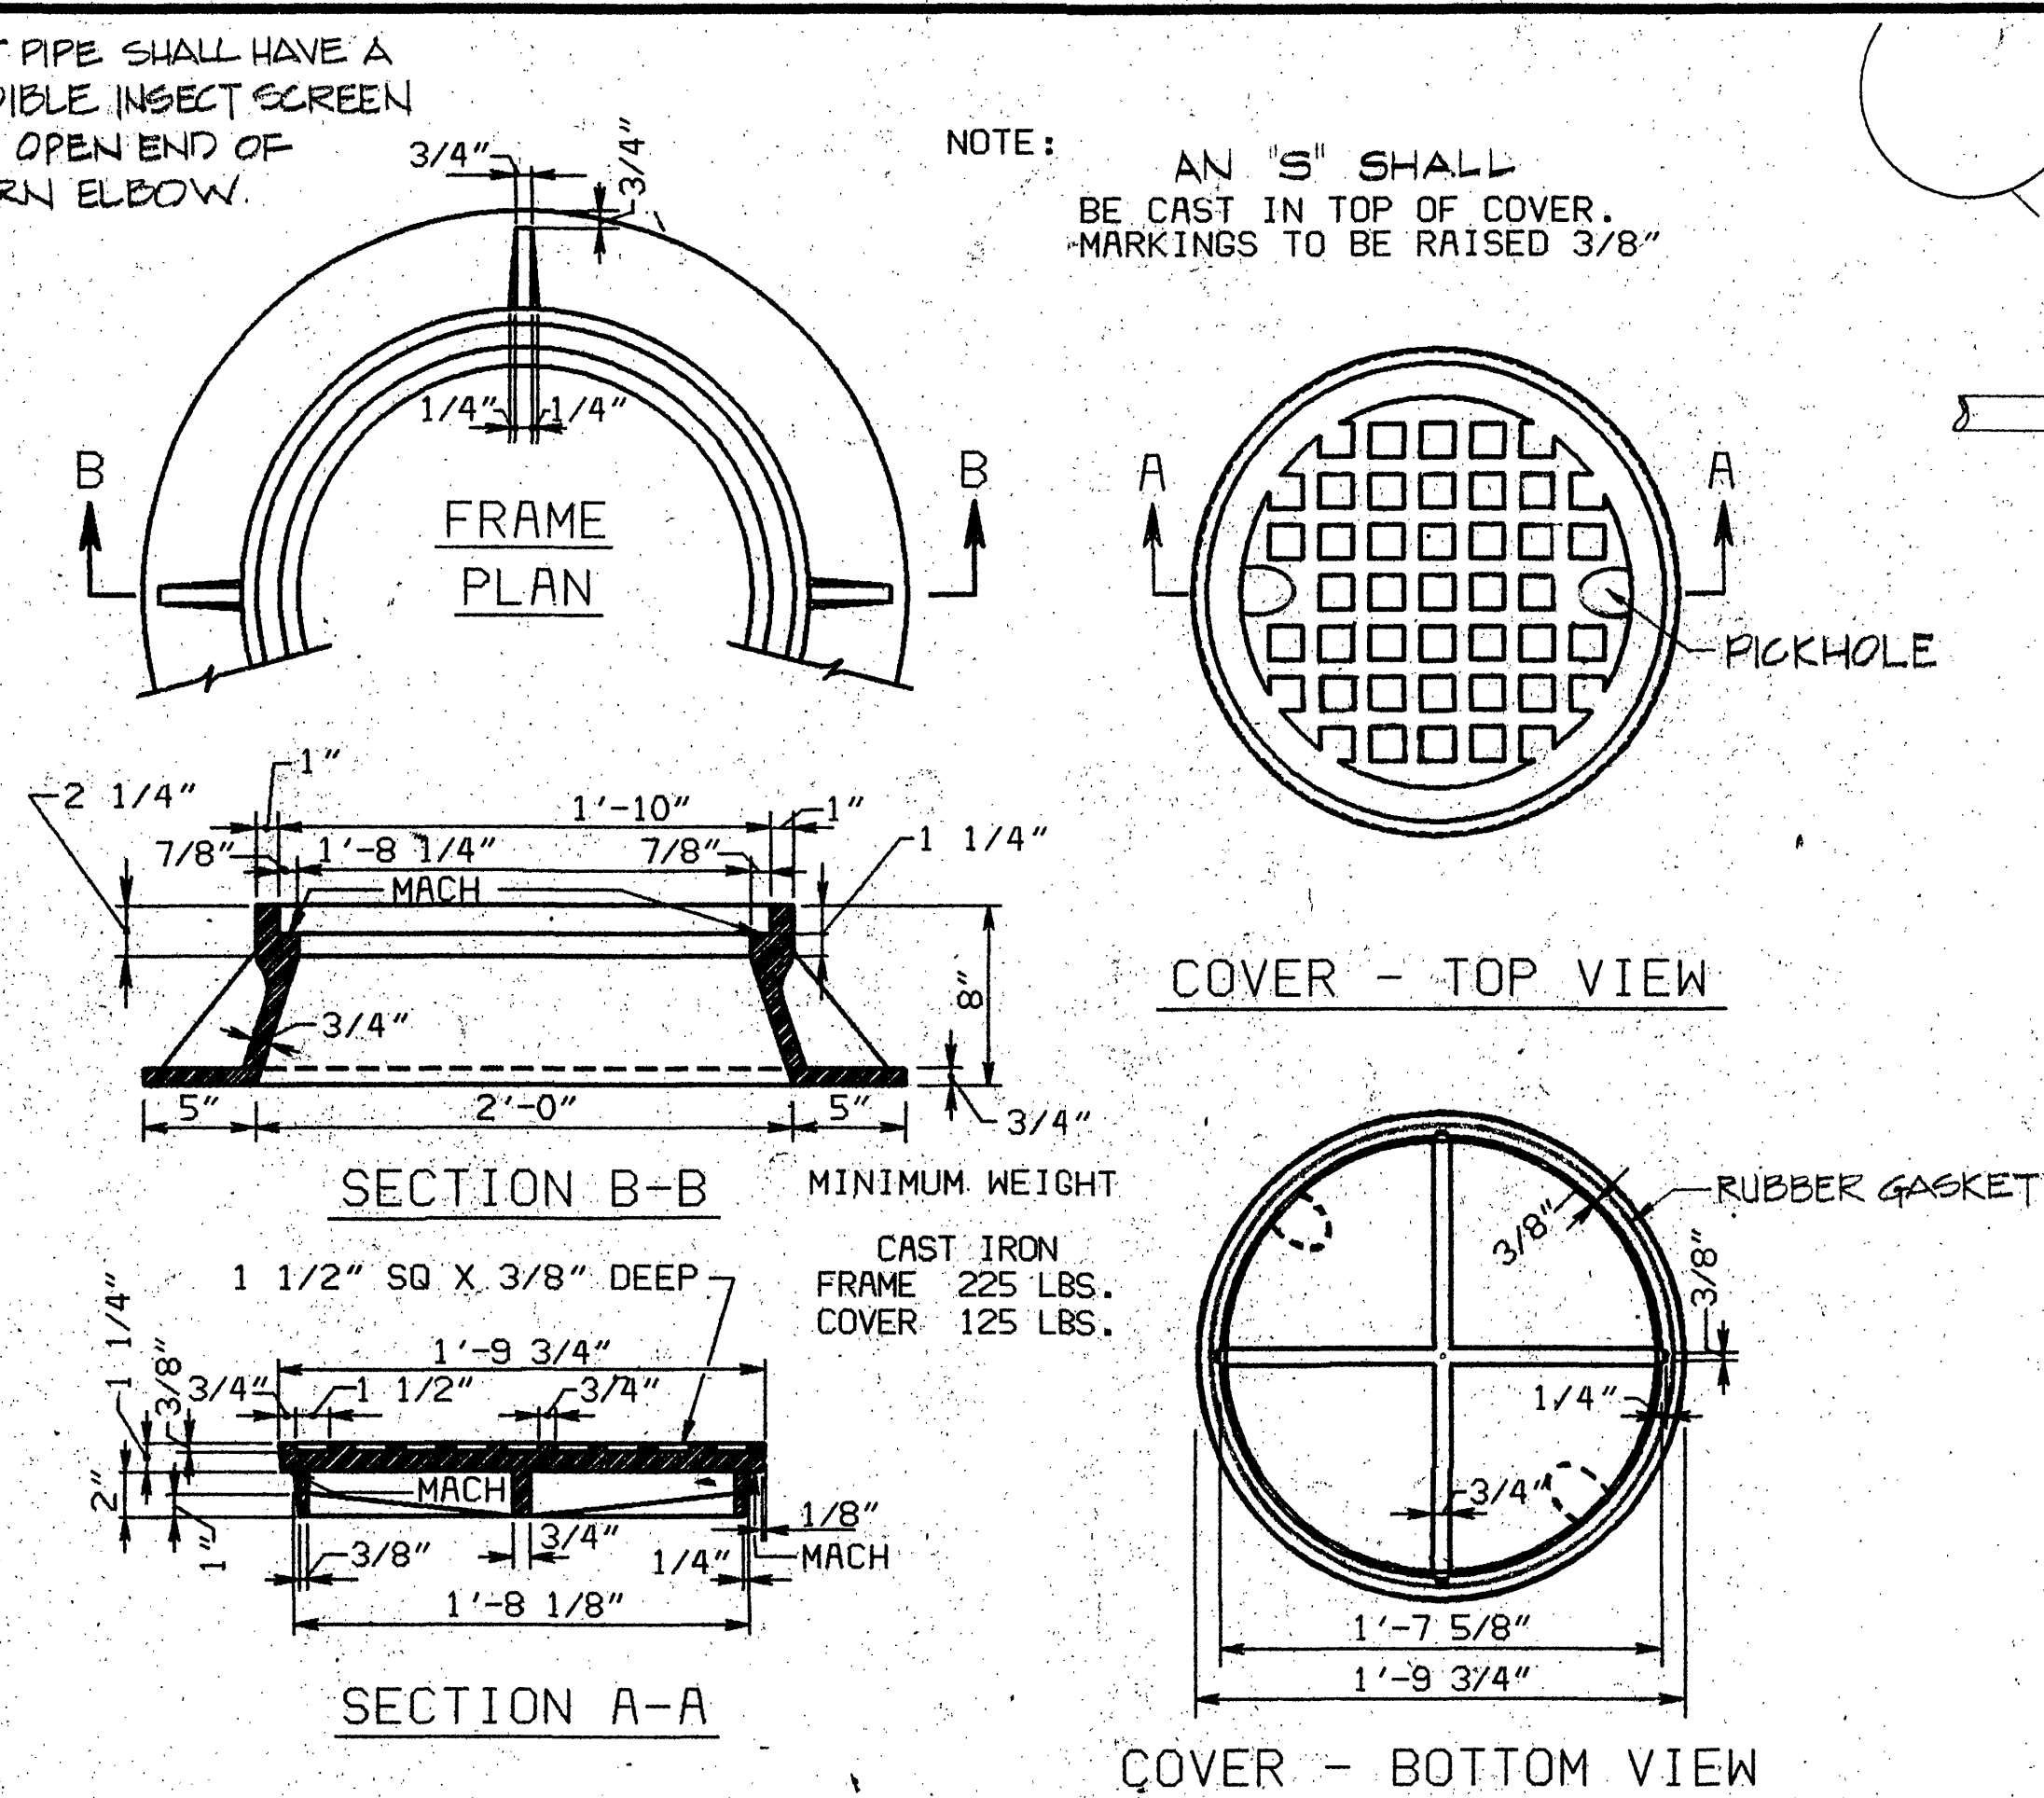



WATERTIGHT MANHOLE FRAME & COVER

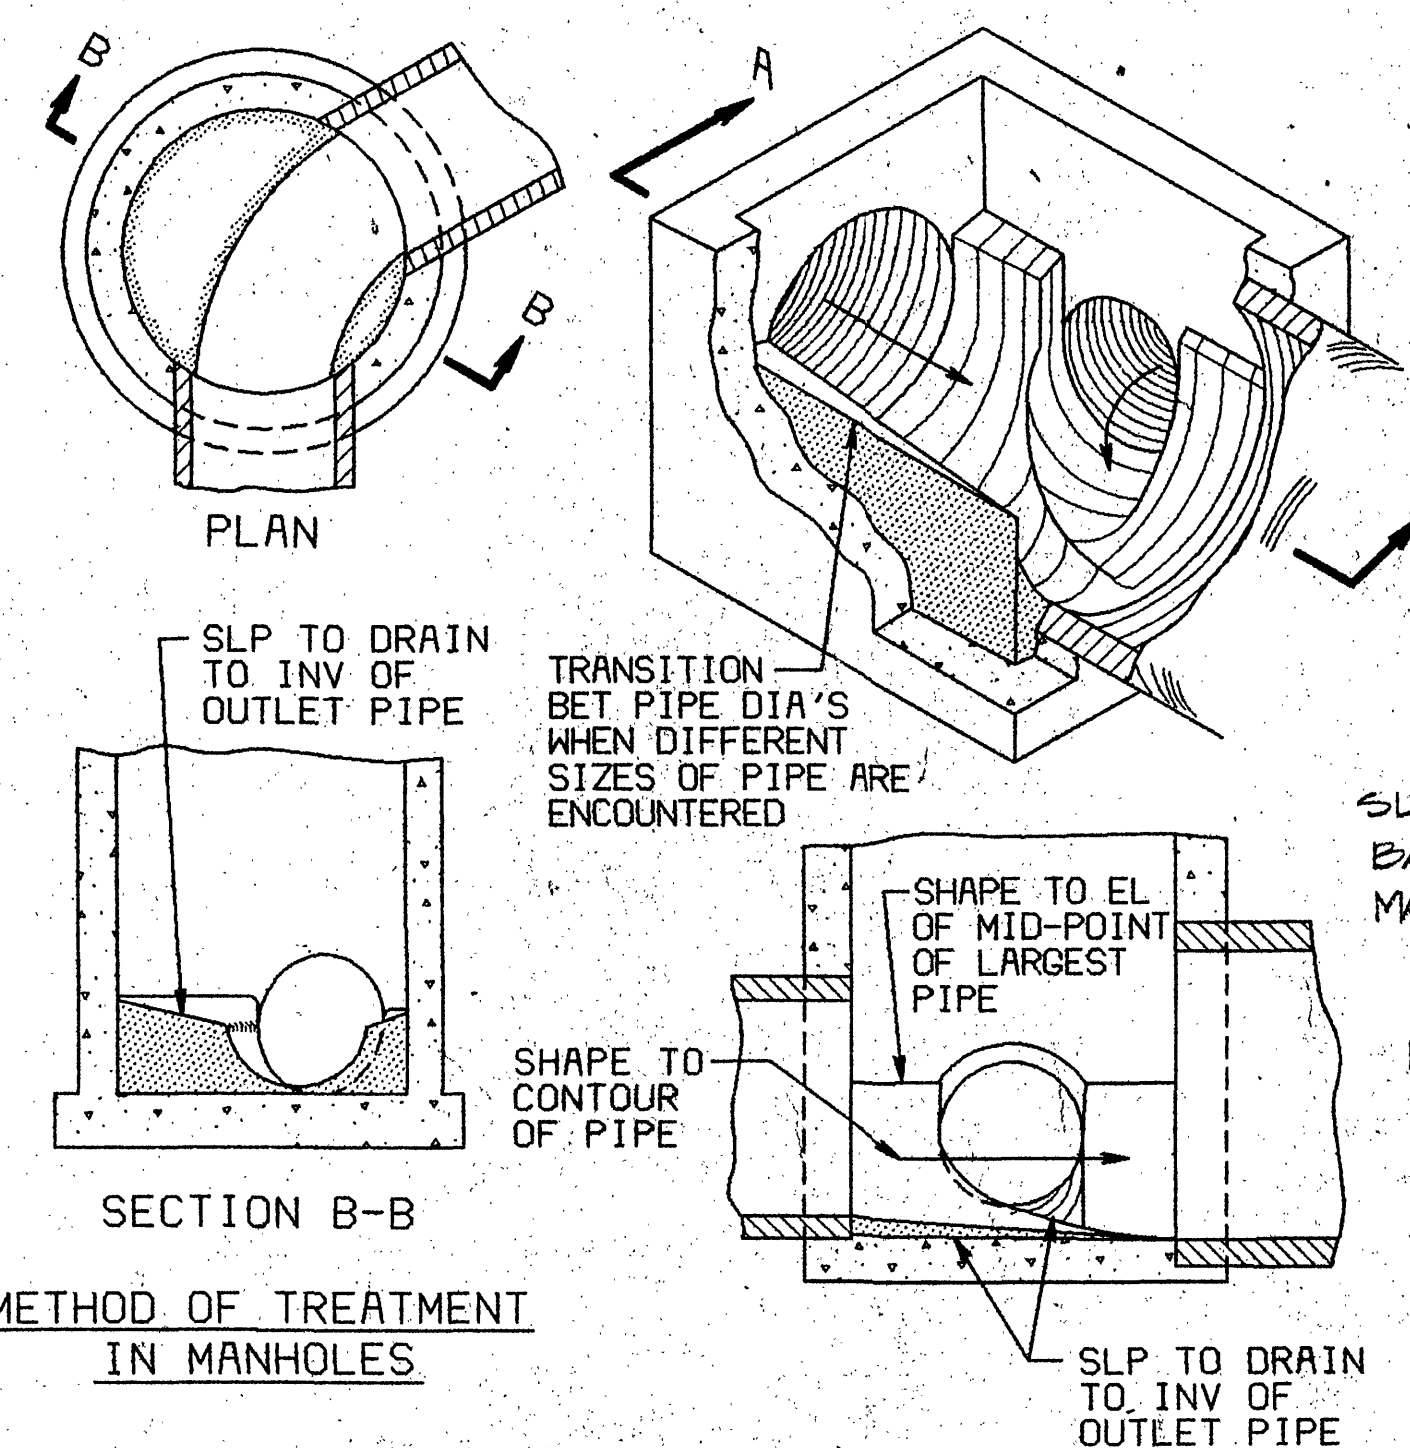

METHOD OF TREATMENT IN MANHOLES

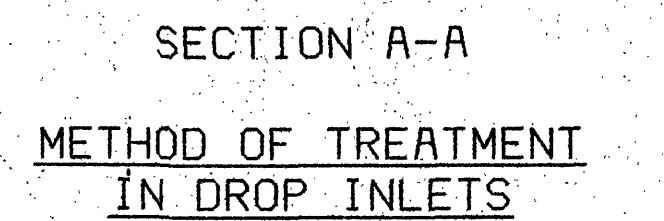

METHOD OF TREATMENT IN DROP INLETS

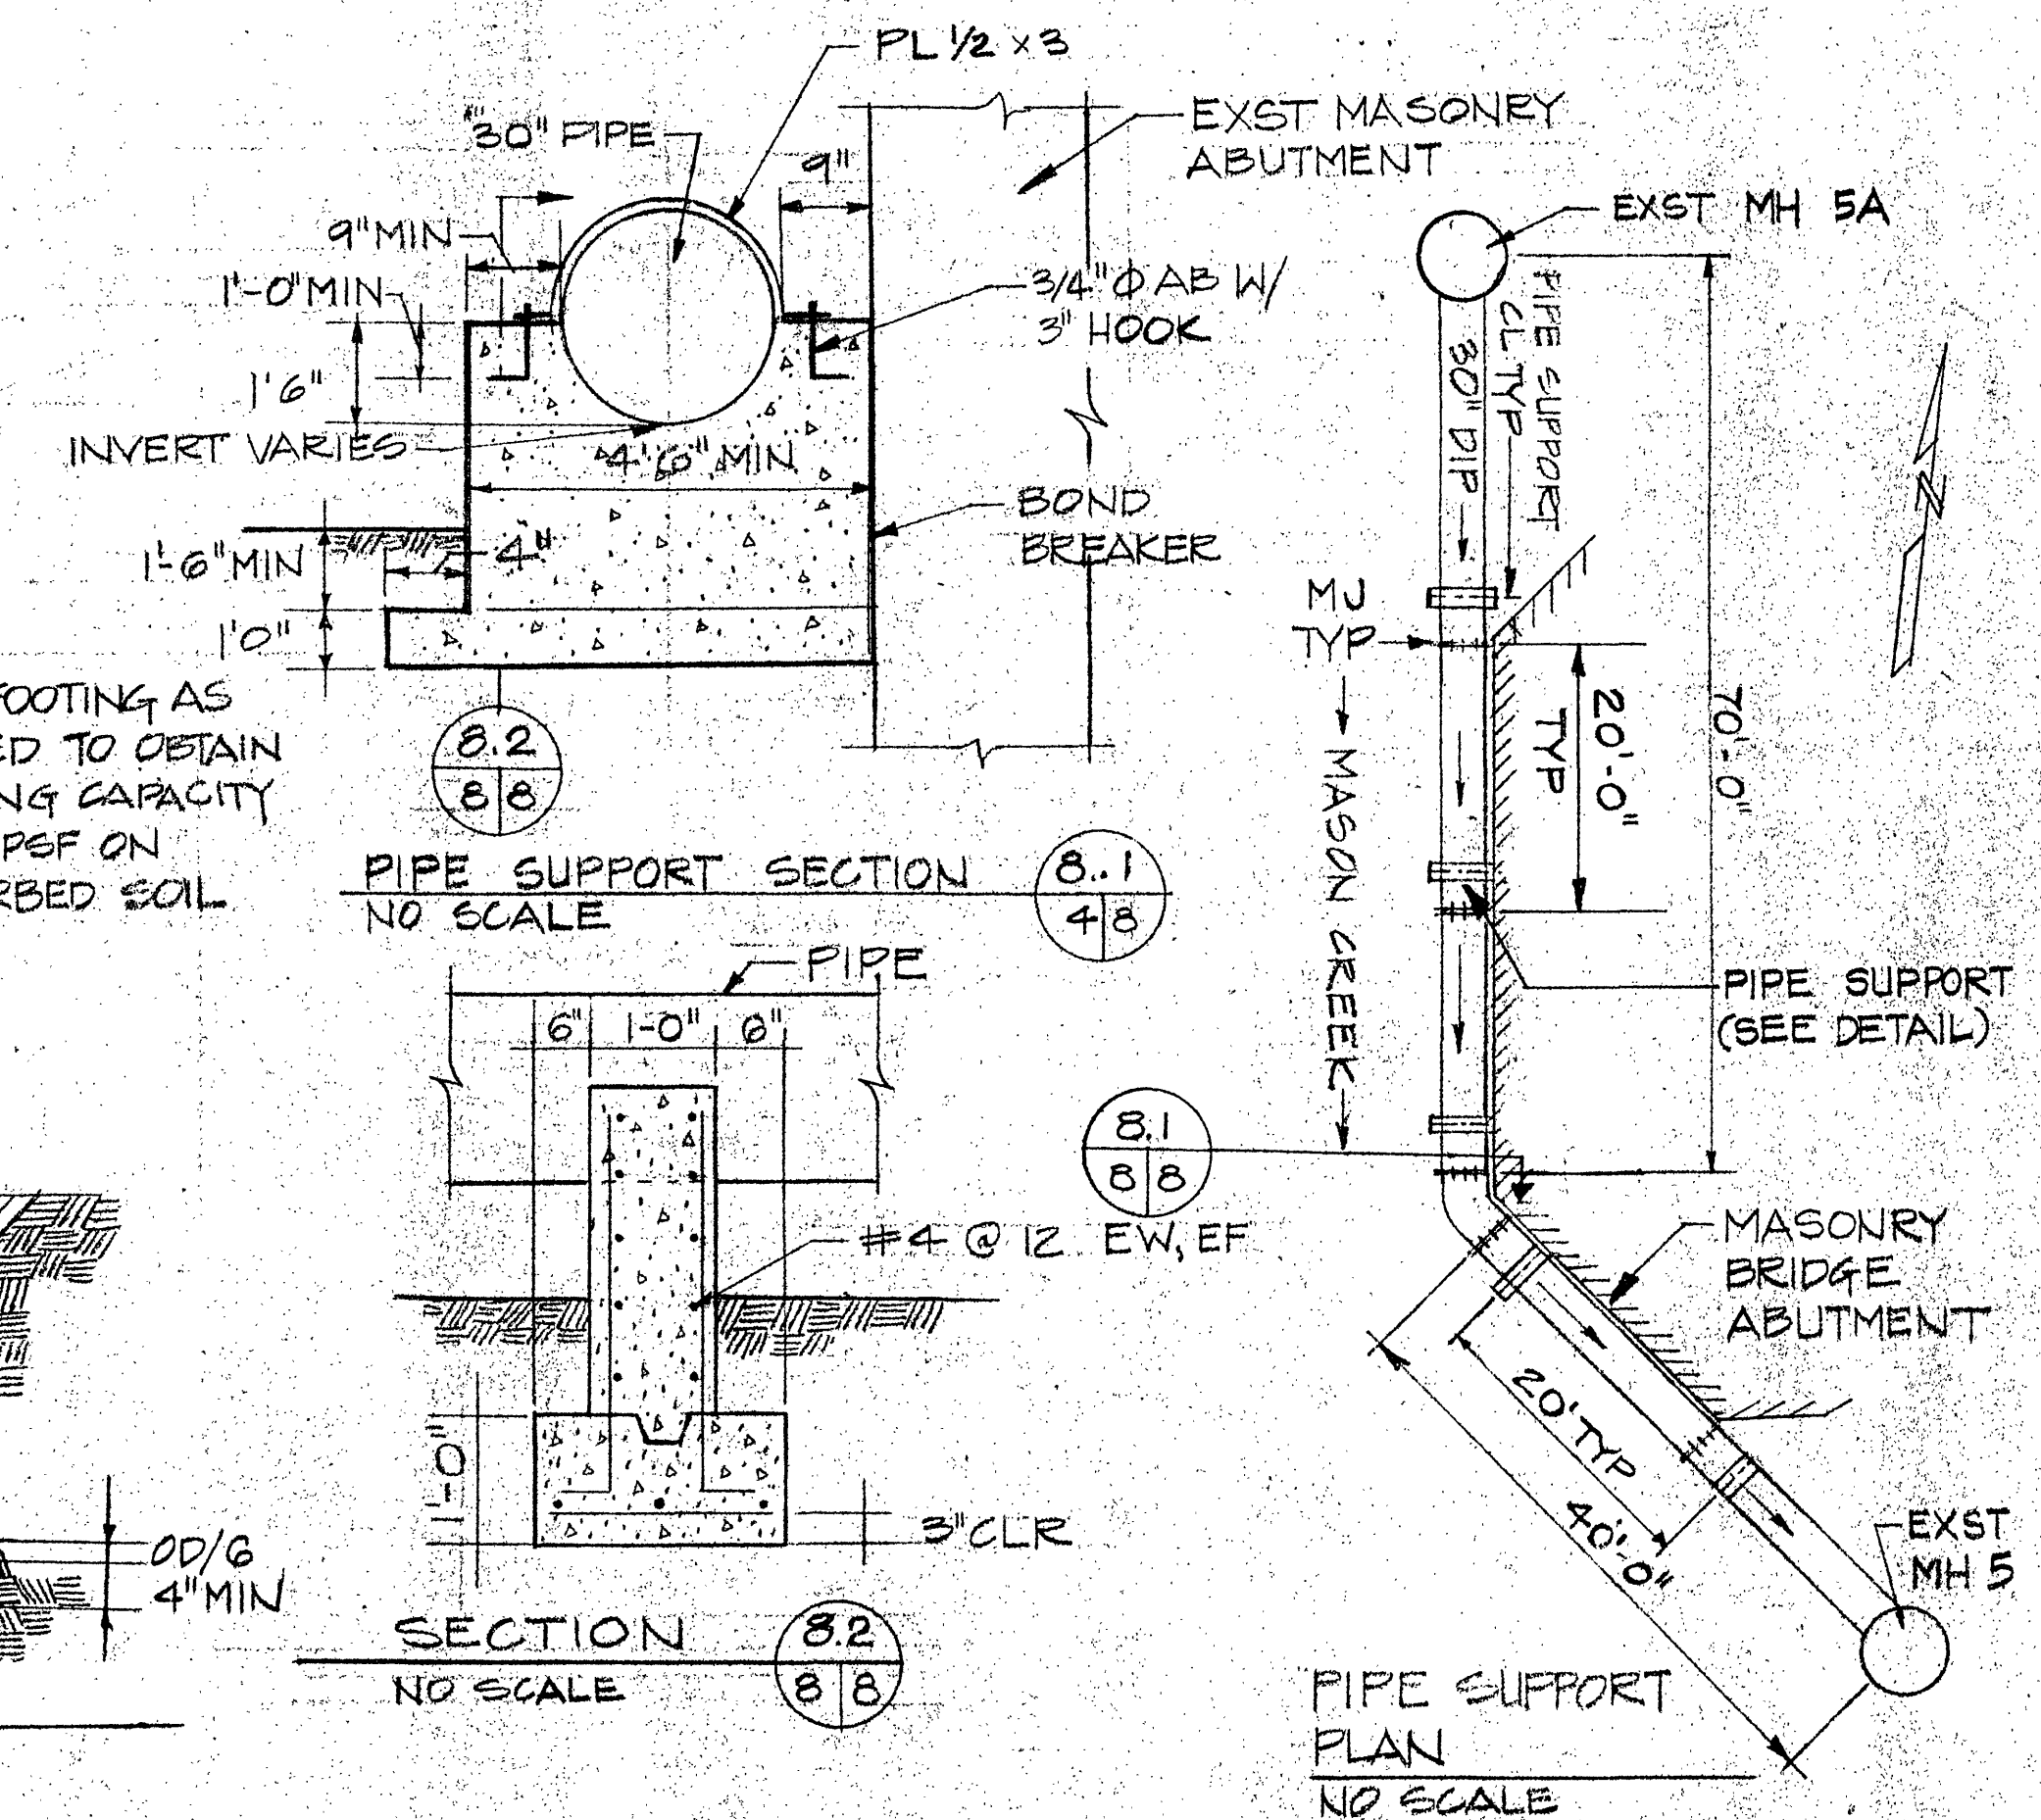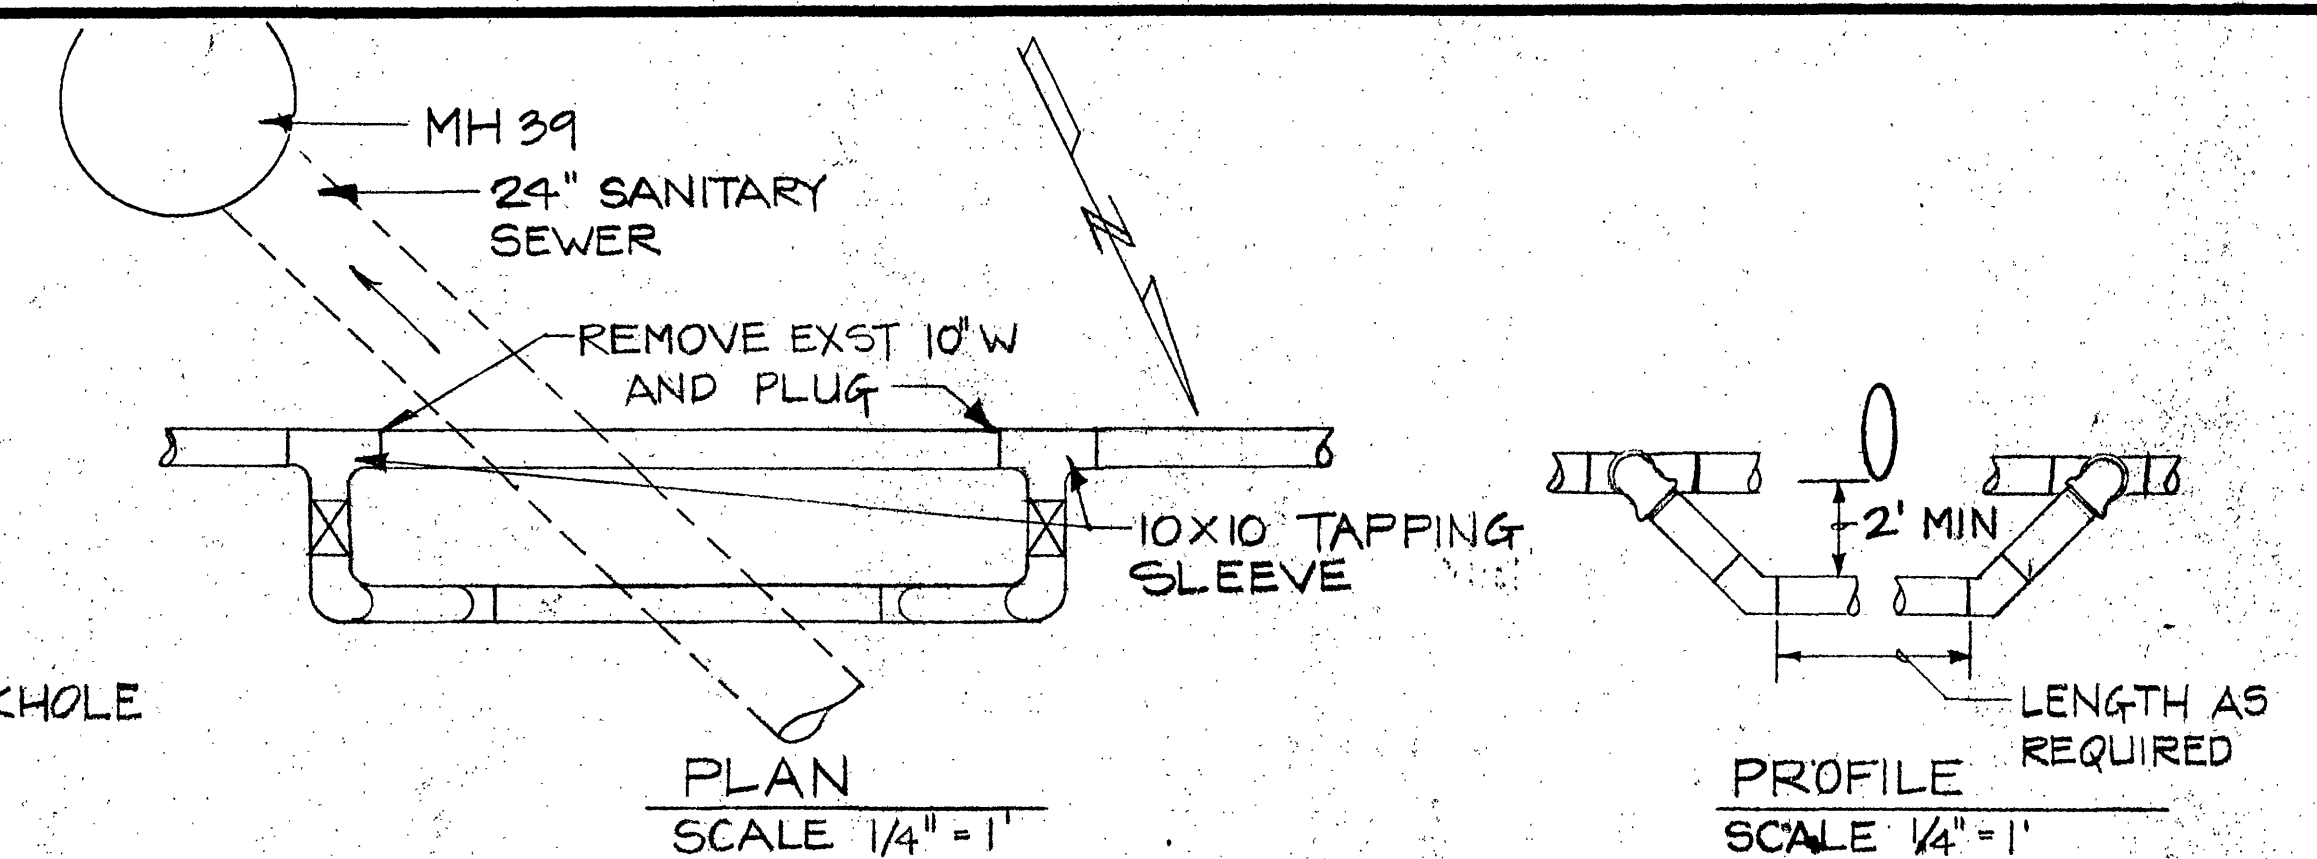

PIPE SUPPORT SECTION
NO SCALE

SECTION 8.2
NO SCALE 8 8

PIPE SUPPORT
PLAN
NO SCALE

DESIGNED	SSJ / DRE
DRAWN	JME
CHECKED	MCB
APPROVED	gap
SUBMITTED	mt

DRAWN JME

CHECKED M

APPROVED _____

1	2	
---	---	---	---	---	---	---	---	---	----	----	-----

MASON CREEK INTERCEPTOR SEWER
CITY OF SALEM, VIRGINIA

CITY OF SALEM, VIRGINIA

MISCELLANEOUS DETAILS

HAYES, SEAY, MATTERN & MATTERN
ARCHITECTS - ENGINEERS - PLANNERS
ROANOKE, VIRGINIA

SCALE NO SCALE	COMM. NO. 4212B
DATE AUG 1 1966	SHEET 2

A circular professional engineer seal for the Commonwealth of Virginia. The outer ring contains the text "COMMONWEALTH OF VIRGINIA" at the top and "CERTIFIED PROFESSIONAL ENGINEER" at the bottom. In the center, the name "JAMES M. STRICKLAND, JR." is printed above a handwritten signature. Below the signature, the number "No. 1378" is printed.