
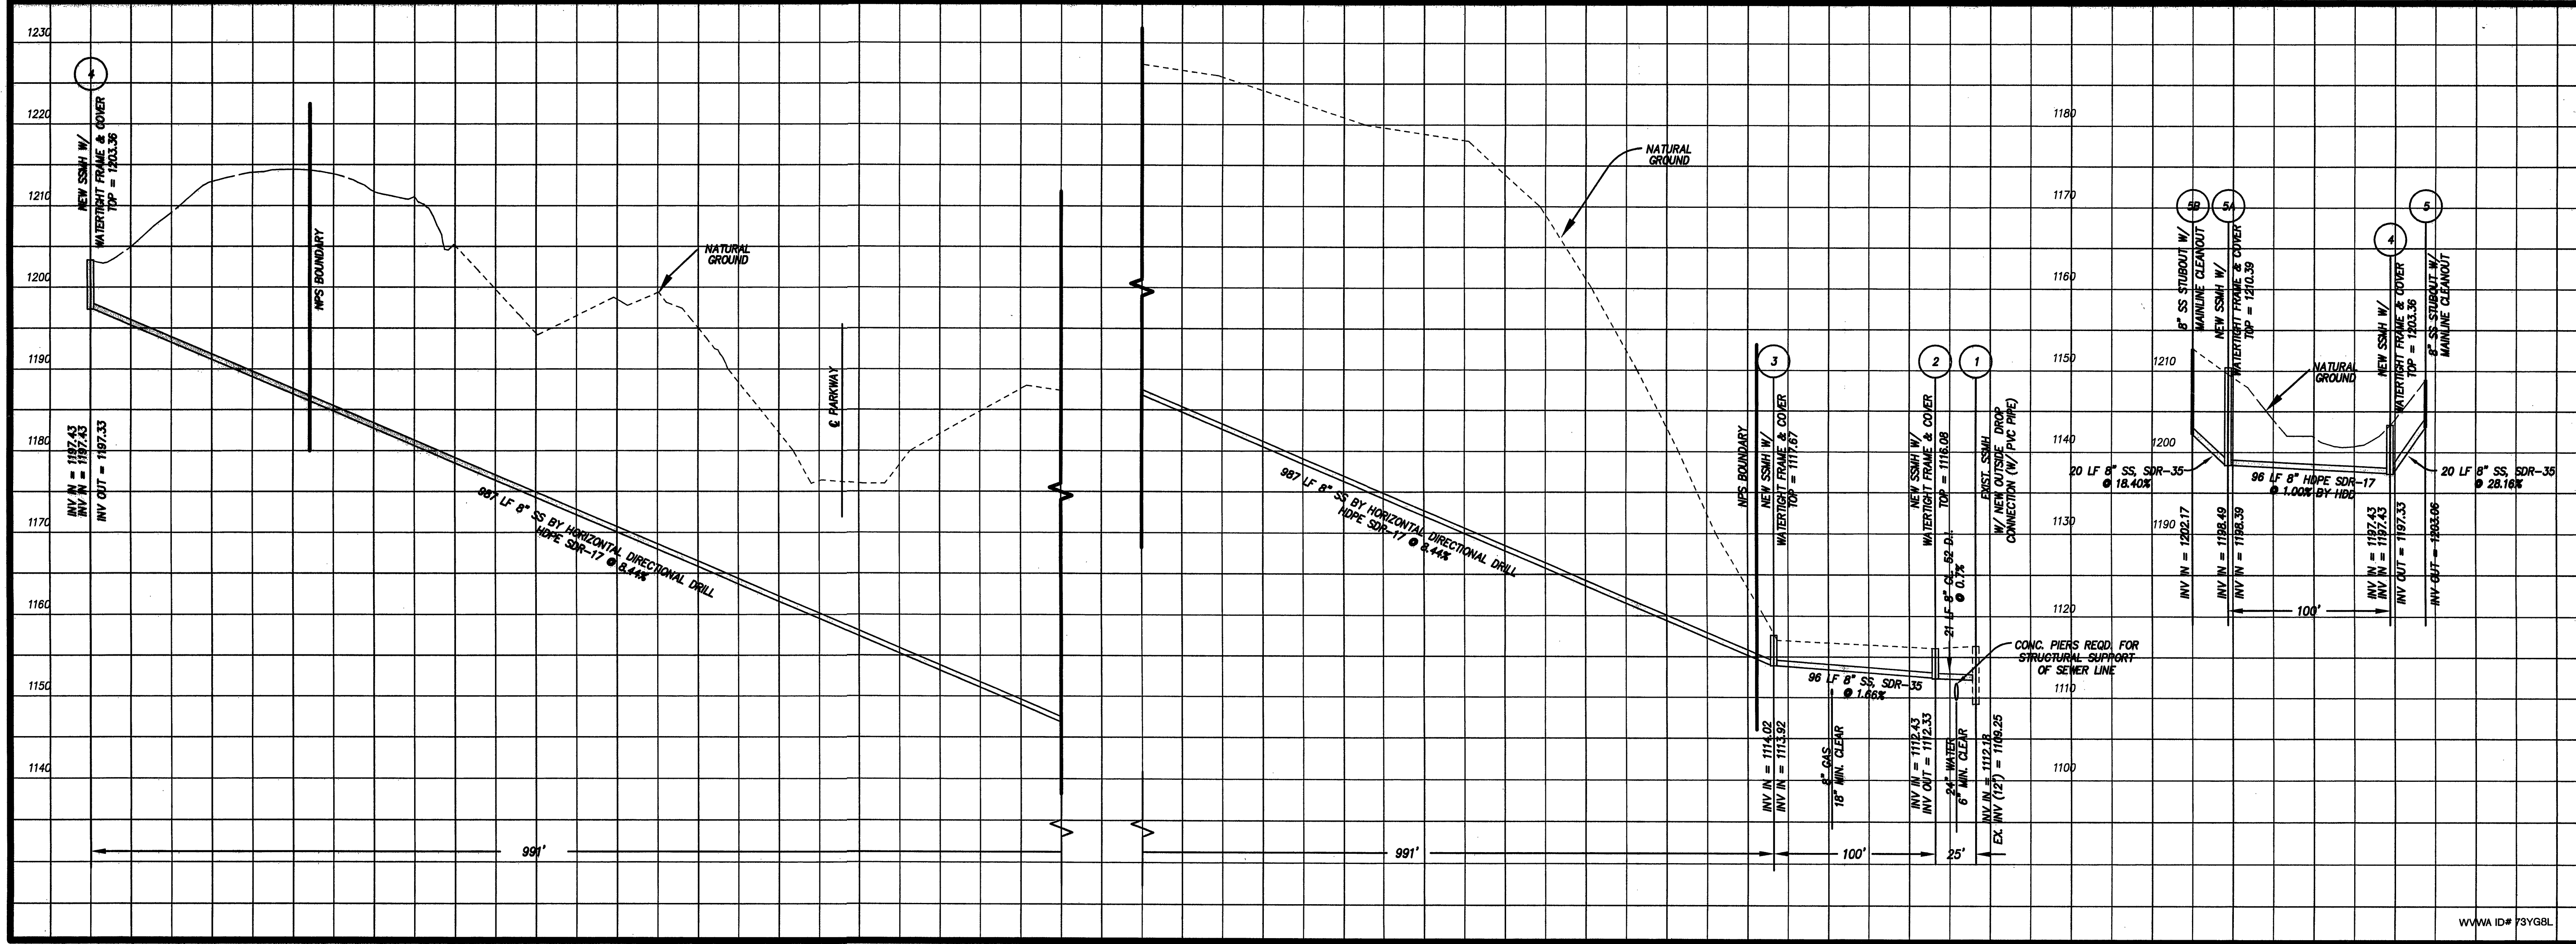


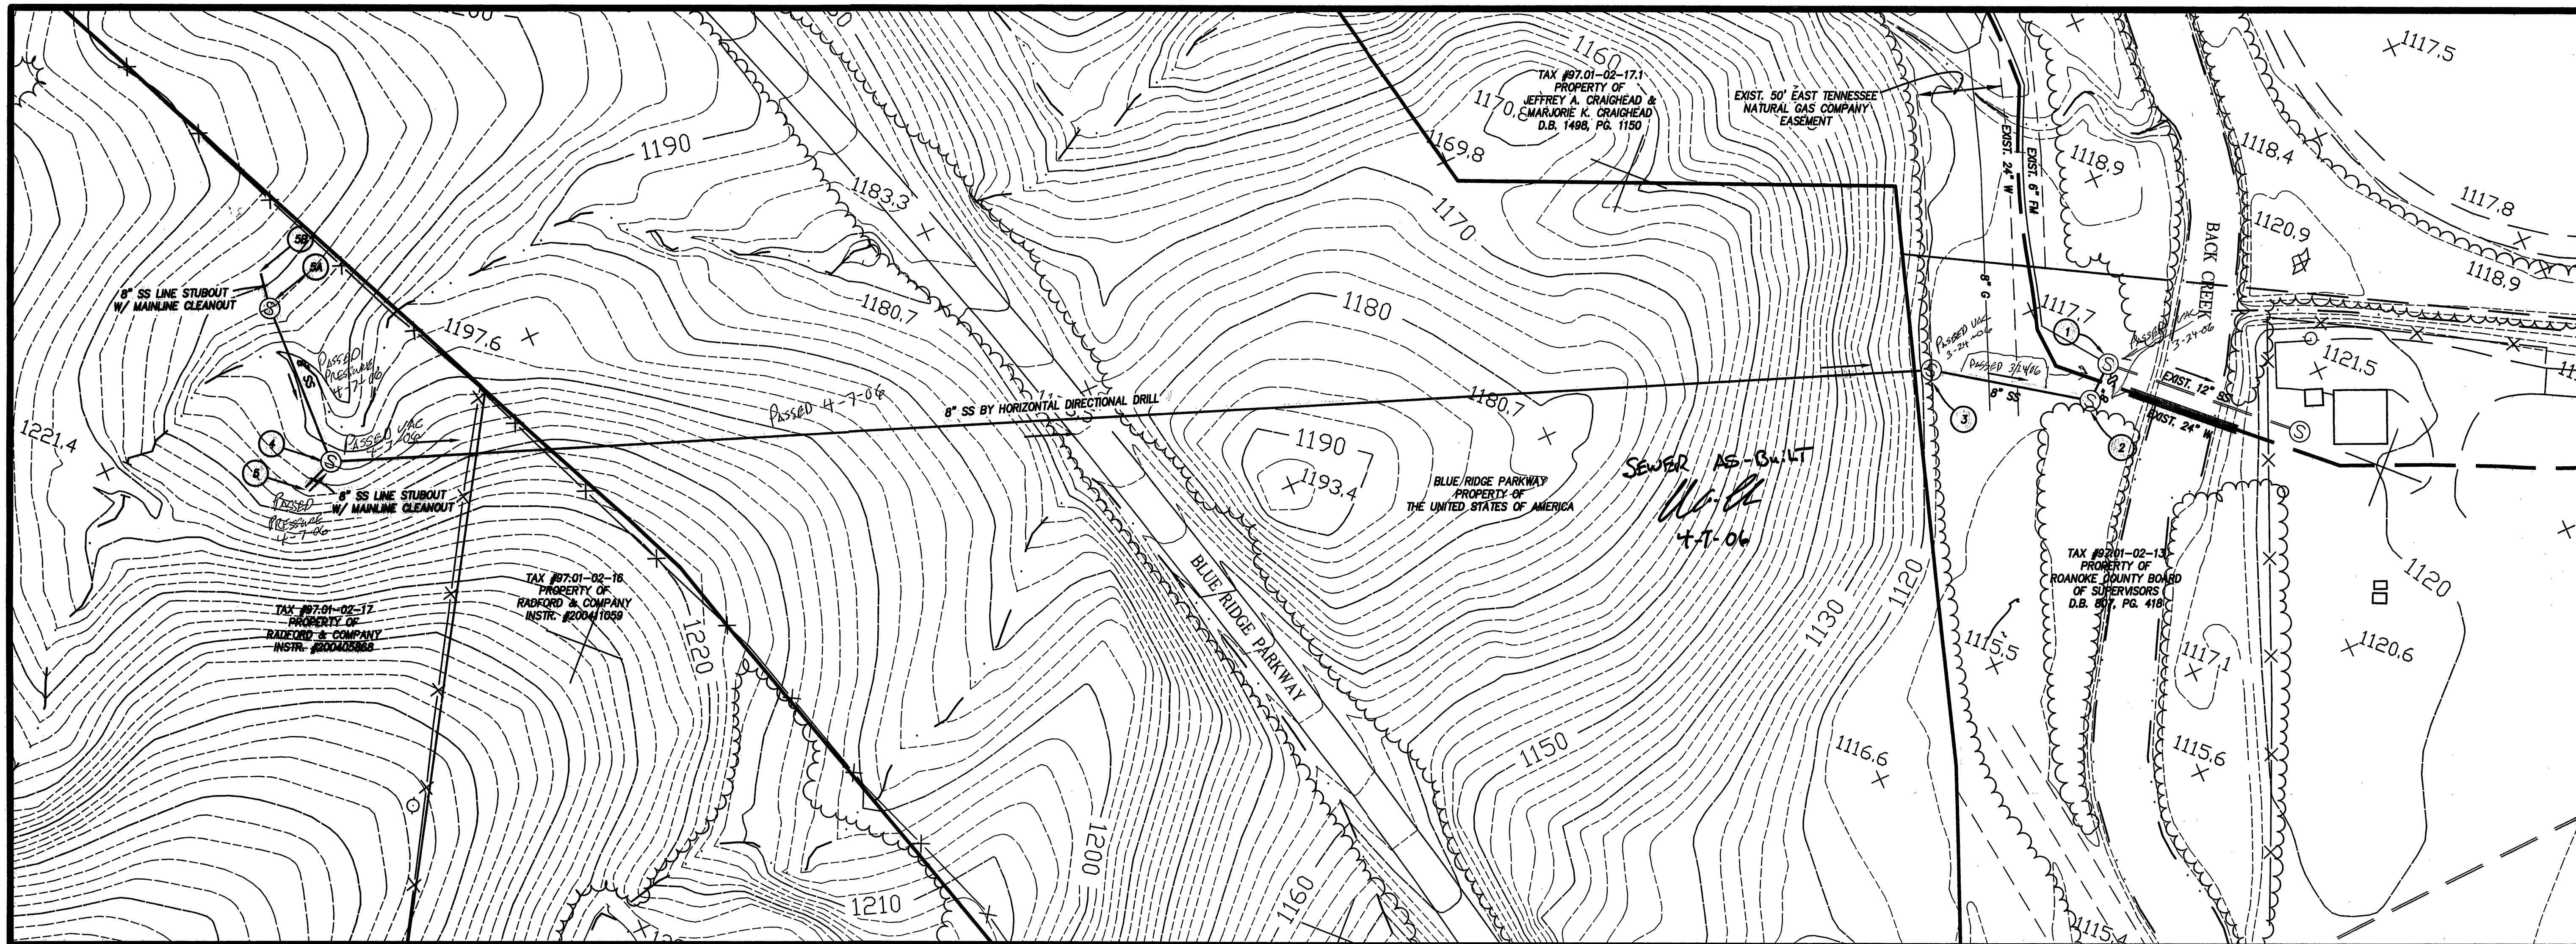

LUMSDEN ASSOCIATES, P.C.
ENGINEERS-SURVEYORS-PLANNERS
ROANOKE, VIRGINIA

4664 BRAMBLETON AVENUE
P.O. BOX 20669
ROANOKE, VIRGINIA 24018

PHONE (540) 774-4411
FAX (540) 772-9445
EMAIL: MAIL@LUMSDENPC.COM

3-28-05
B. LEE
HENDERSON, JR.
No. 17591
PROFESSIONAL ENGINEER

**SANITARY SEWER
PLAN & PROFILE**

MASON'S CREST
PREPARED FOR
RADFORD & COMPANY
CAVE SPRING MAGISTERIAL DISTRICT
ROANOKE COUNTY, VIRGINIA

NO.	DATE	DESCRIPTION
1		
2		
3		
4		
5		

DATE: MARCH 28, 2005
SCALE: 1"=50' (H), 1"=10' (V)
COMMISSION NO: 03-164
CADD FILE: \03164\ENG\164SS01
SHEET 6 OF 8