
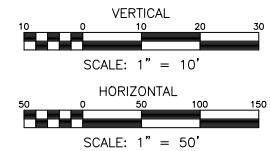


STORM STRUCTURE 5-43 PROFILE

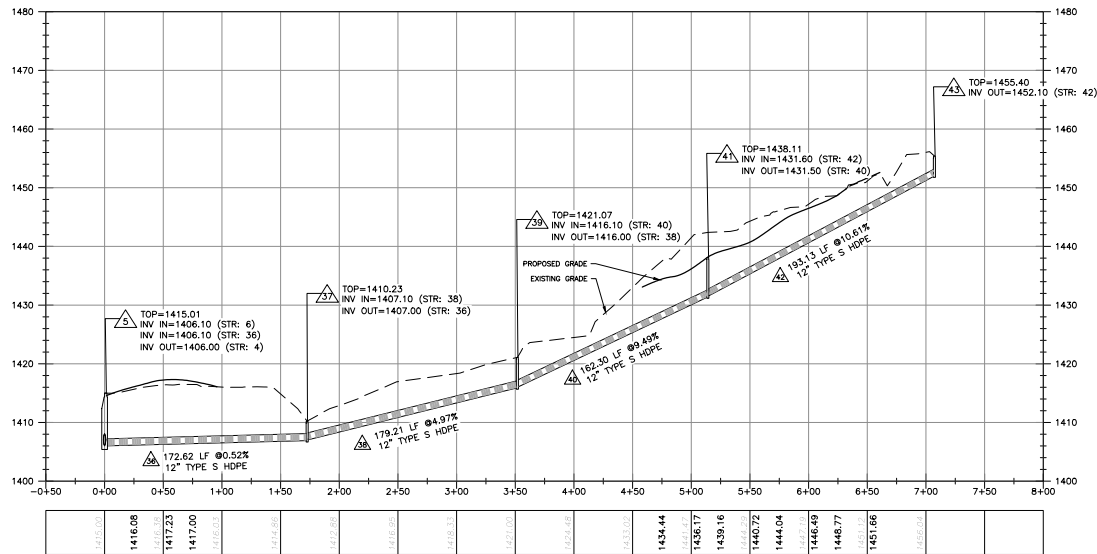

www.balzer.cc

Roanoke
New River Valley
Richmond
Staunton
Harrisonburg

RESIDENTIAL LAND DEVELOPMENT ENGINEERING
SITE DEVELOPMENT ENGINEERING
LAND USE PLANNING & ZONING
LANDSCAPE ARCHITECTURE
LAND SURVEYING
ARCHITECTURE
STRUCTURAL ENGINEERING
TRANSPORTATION ENGINEERING
ENVIRONMENTAL & SOIL SCIENCE
WETLAND DESIGN/PERMITS & STUDY EVALUATIONS

Balzer and Associates, Inc.
1208 Corporate Circle
Roanoke, VA 24018
540-773-8580
FAX 540-772-8050



MASON'S CREST - SECTION 3
LINN COVE COURT

STORM SEWER PROFILES II

CAVE SPRING DISTRICT
ROANOKE COUNTY, VIRGINIA

DRAWN BY KRO
DESIGNED BY CPB
CHECKED BY BTC
DATE 4/3/2018
SCALE AS NOTED

REVISIONS:
6/15/2018
11/27/2018
1/18/2019
7/16/2019 P.R. #1
3/10/2020 P.R. #2
3/31/2020 P.R. #3
4/22/2020 P.R. #4

SHEET NO.
C10.1
JOB NO. 04160002.00

APPROVED, 6/5/2020