


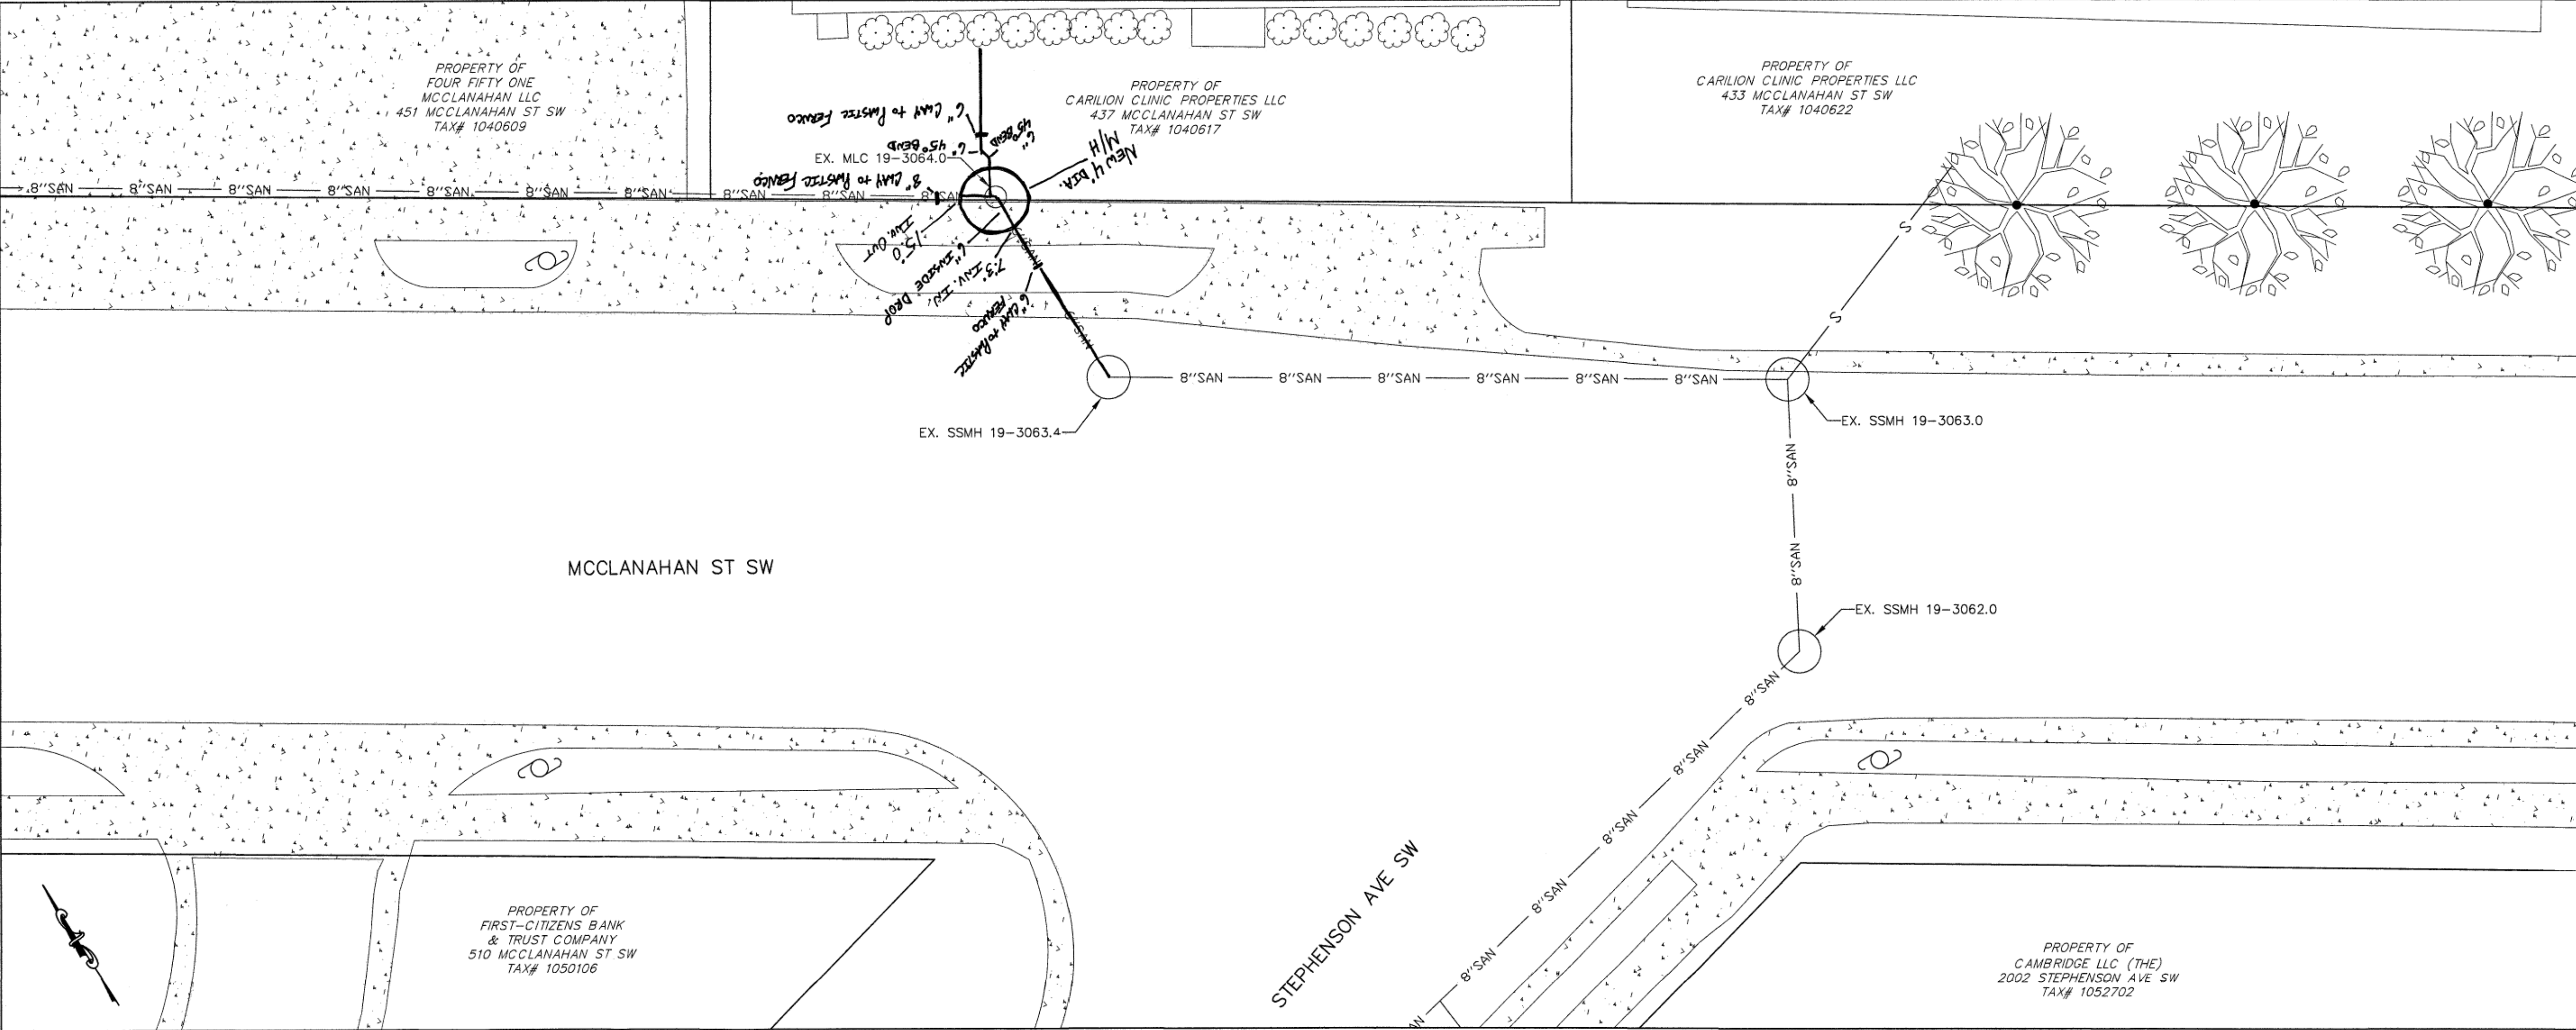

Project Name	
Contractor	WVWA - CIP2- TAFT BEASLEY
Construction Start Date	4-28-2020
Completion Date	5-6-2020
Sewer Gravity Main(s)	
Manufacturer	CHARLOTTE PIPE COMPANY
Diameter	8" 6"
Pipe Class	SCH 40 SCH 40
Material	PASTEC
Comments	
Sewer Gravity Lateral(s)	
Manufacturer	CHARLOTTE PIPE COMPANY
Diameter	6"
Pipe Class	SCH 40
Material	PASTEC
Comments	
Sewer Manhole(s)	
Manufacturer	CSI - ROANOKE VA
Material	CONCRETE
Ring & Cover Manuf.	EAST JORDAN
Cover Type	STANDARD
Comments	

GENERAL NOTES:
1. SEWER LATERALS SHOWN ARE BASED ON CCTV FOOTAGE. ADDITIONAL LATERALS & CONFLICTS SHALL BE INVESTIGATED BY CONTRACTOR PRIOR TO EXCAVATION.
2. PROPERTY LINES SHOWN ON THIS PAGE ARE BASED ON GIS DATA AND HAVE NOT BEEN FIELD SURVEYED.

WESTERN VIRGINIA
WATER AUTHORITY
ENGINEERING SERVICES
601 S JEFFERSON ST, SUITE 300
ROANOKE, VA 24011
540-853-5700

McCLANAHAN ST &
STEPHENSON AVE SEWER
REPLACEMENT

BASEMAP

Rev	Description	Date	By
1	CIP2-Taft Beasley	5-19-2020	TB

Designed:
Drawn: AJC
Checked: DRJ
Approved:
Date: MAY 2020
Project: PVT. MTNC.

1
Sheet 1 of 1